

Copyright Rolfe Judd Ltd

NOTES

- 1 The Contractor must check and confirm all dimensions
- 2 All discrepancies must be reported and resolved by the Architect before works commence
- 3 This drawing is not to be scaled
- 4 All work and materials to be in accordance with current applicable Statutory Legislation and to comply with all relevant Codes of Practice and British Standards




1 GONDAR GARDENS REAR ELEVATION 2-2
SCALE: 1:100 (A1)



2 GONDAR GARDENS REAR ELEVATION 2-2
SCALE: 1:250 (A1)

F	Final planning submission drawings	18/11/13
E	Planning Submission	12/11/13
D	Elevation revised, section lines added	06/11/13
C	Elevation revised	03/11/13
B	Elevation revised	28/10/13
A	Preliminary set	27/09/13
Rev		Date

This scale is 10cm in length when printed at the size indicated in the title block

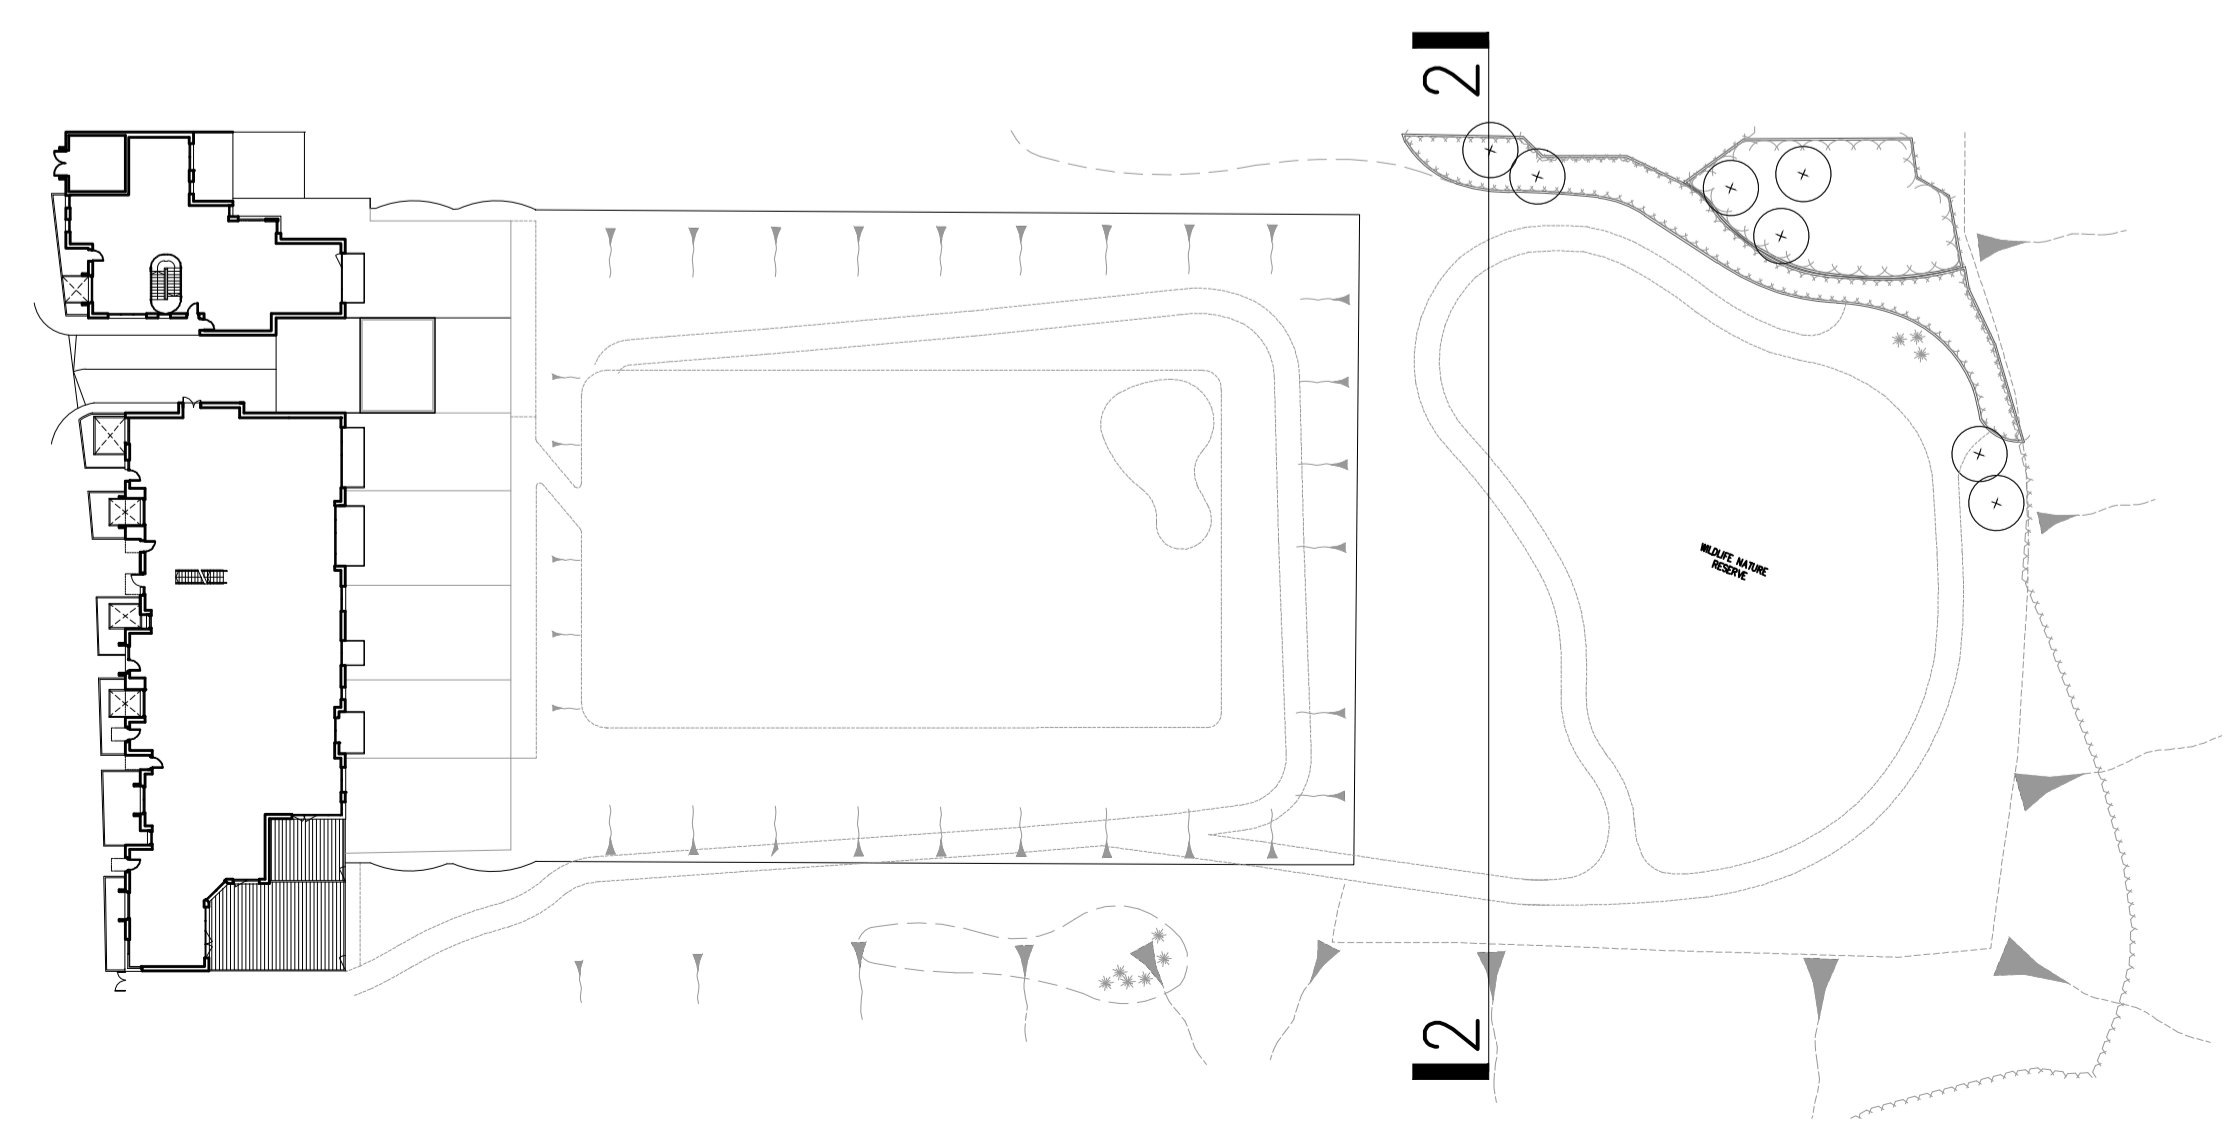

Rolfe Judd
Architecture Planning Interiors
Old Church Court, Claylands Road, The Oval, London SW8 1NZ
T 020 7556 1500
www.rolfe-judd.co.uk

Client
**LINDEN WATES
(WEST HAMPSTEAD) LTD.**

Project
**GONDAR GARDENS
FRONTAGE SCHEME**

Drawing
**ELEVATION
REAR**

Scale Date Status
1:100/1:250(A1) Sep 13 Planning

Job Number Drawing Number Revision
5388 T(20) E03 F

G:\5388\T_Series\T20\T20E03