


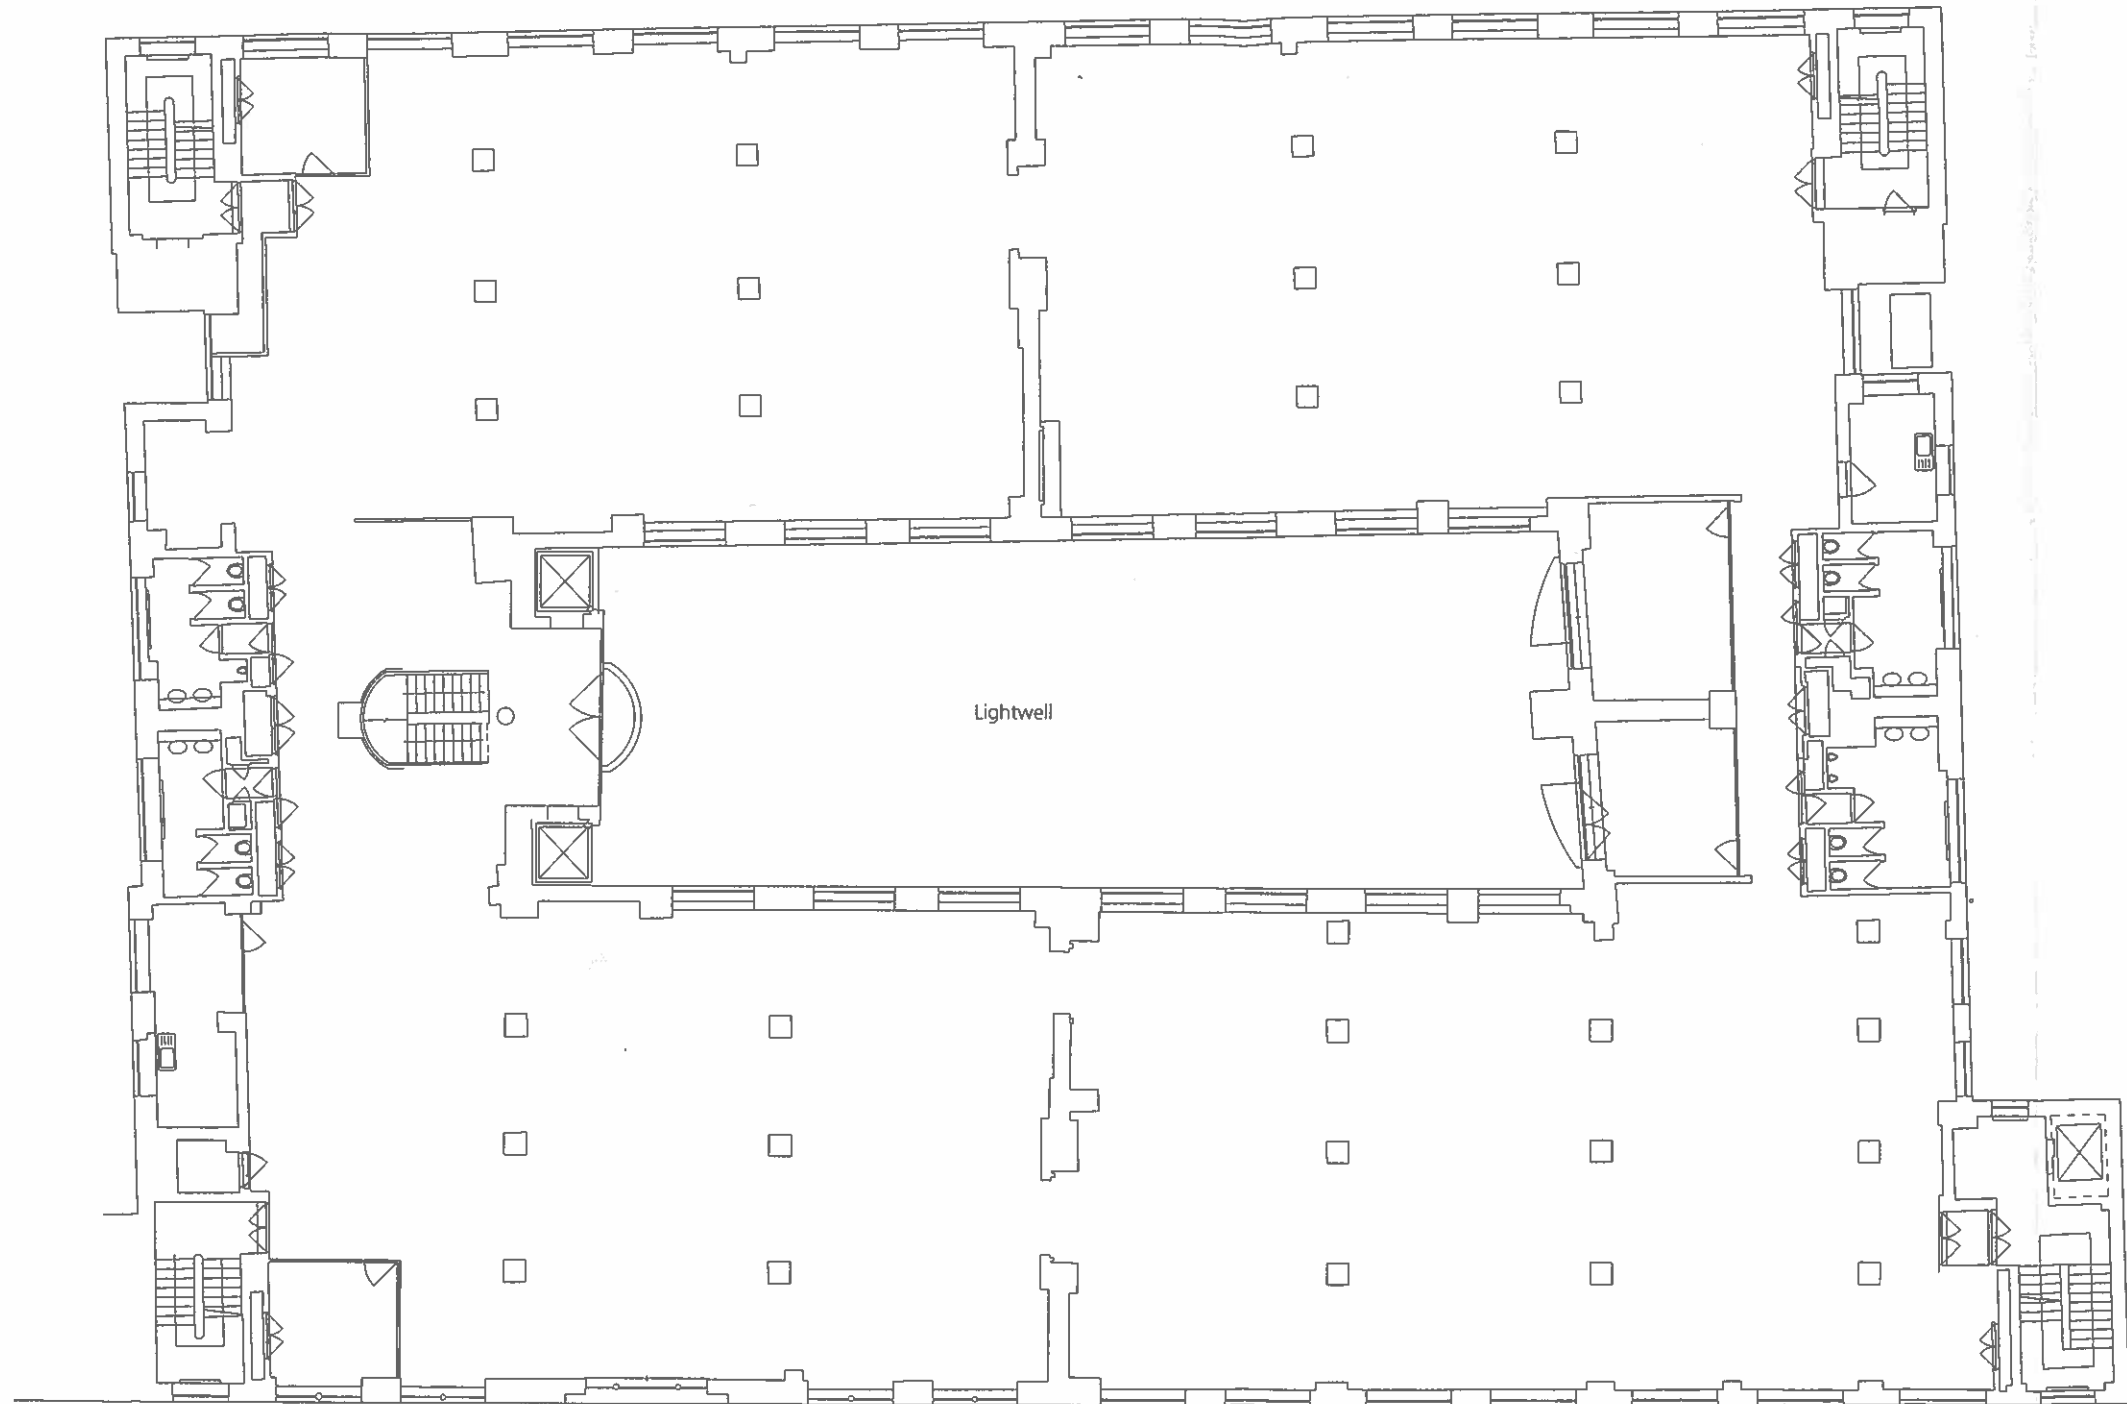

GENERAL NOTES.

All dimensions to be checked on site prior to commencement of any works, and/or preparation of any shop drawings.

Sizes of and dimensions to any structural elements are indicative only. See structural engineers drawings for actual sizes / dimensions.

Sizes of and dimensions to any service elements are indicative only. See service engineers drawings for actual sizes and dimensions.

This drawing to be read in conjunction with all other Architect's drawings, specifications and other Consultants' information.

All proprietary systems shown on this drawing are to be installed strictly in accordance with the Manufacturer/Suppliers recommended details.

Any discrepancies between information shown on this drawing and any other contract information or manufacturer/suppliers recommendations is to be brought to the attention of the Architect.

All dimensions to be checked on site and discrepancies made aware to design team.

DO NOT SCALE FROM THIS DRAWING.

NOTES.

P1 Prior Approval	09.08.13
REVISION	DATE
Buckley Gray Yeoman Studio 4.04 The Tea Building 56 Shoreditch High Street London E1 6JJ T: 020 7033 9913 F: 020 7033 9914	
CLIENT Mercer Real Estate Partners	
PROJECT Carlow House, Camden NW1 London	
DRAWING Existing Plans Existing Typical Upper Floor Plan	
SCALE 1:200 @A3	CADFILE
DATE Aug 2013	DRAWN BY NS
DWG NO. 803_EX_01	Revision P1
DRAWING STATUS PLANNING	
Information presented on this drawing is the sole responsibility of Buckley Gray Yeoman and is not to be reproduced without their permission.	