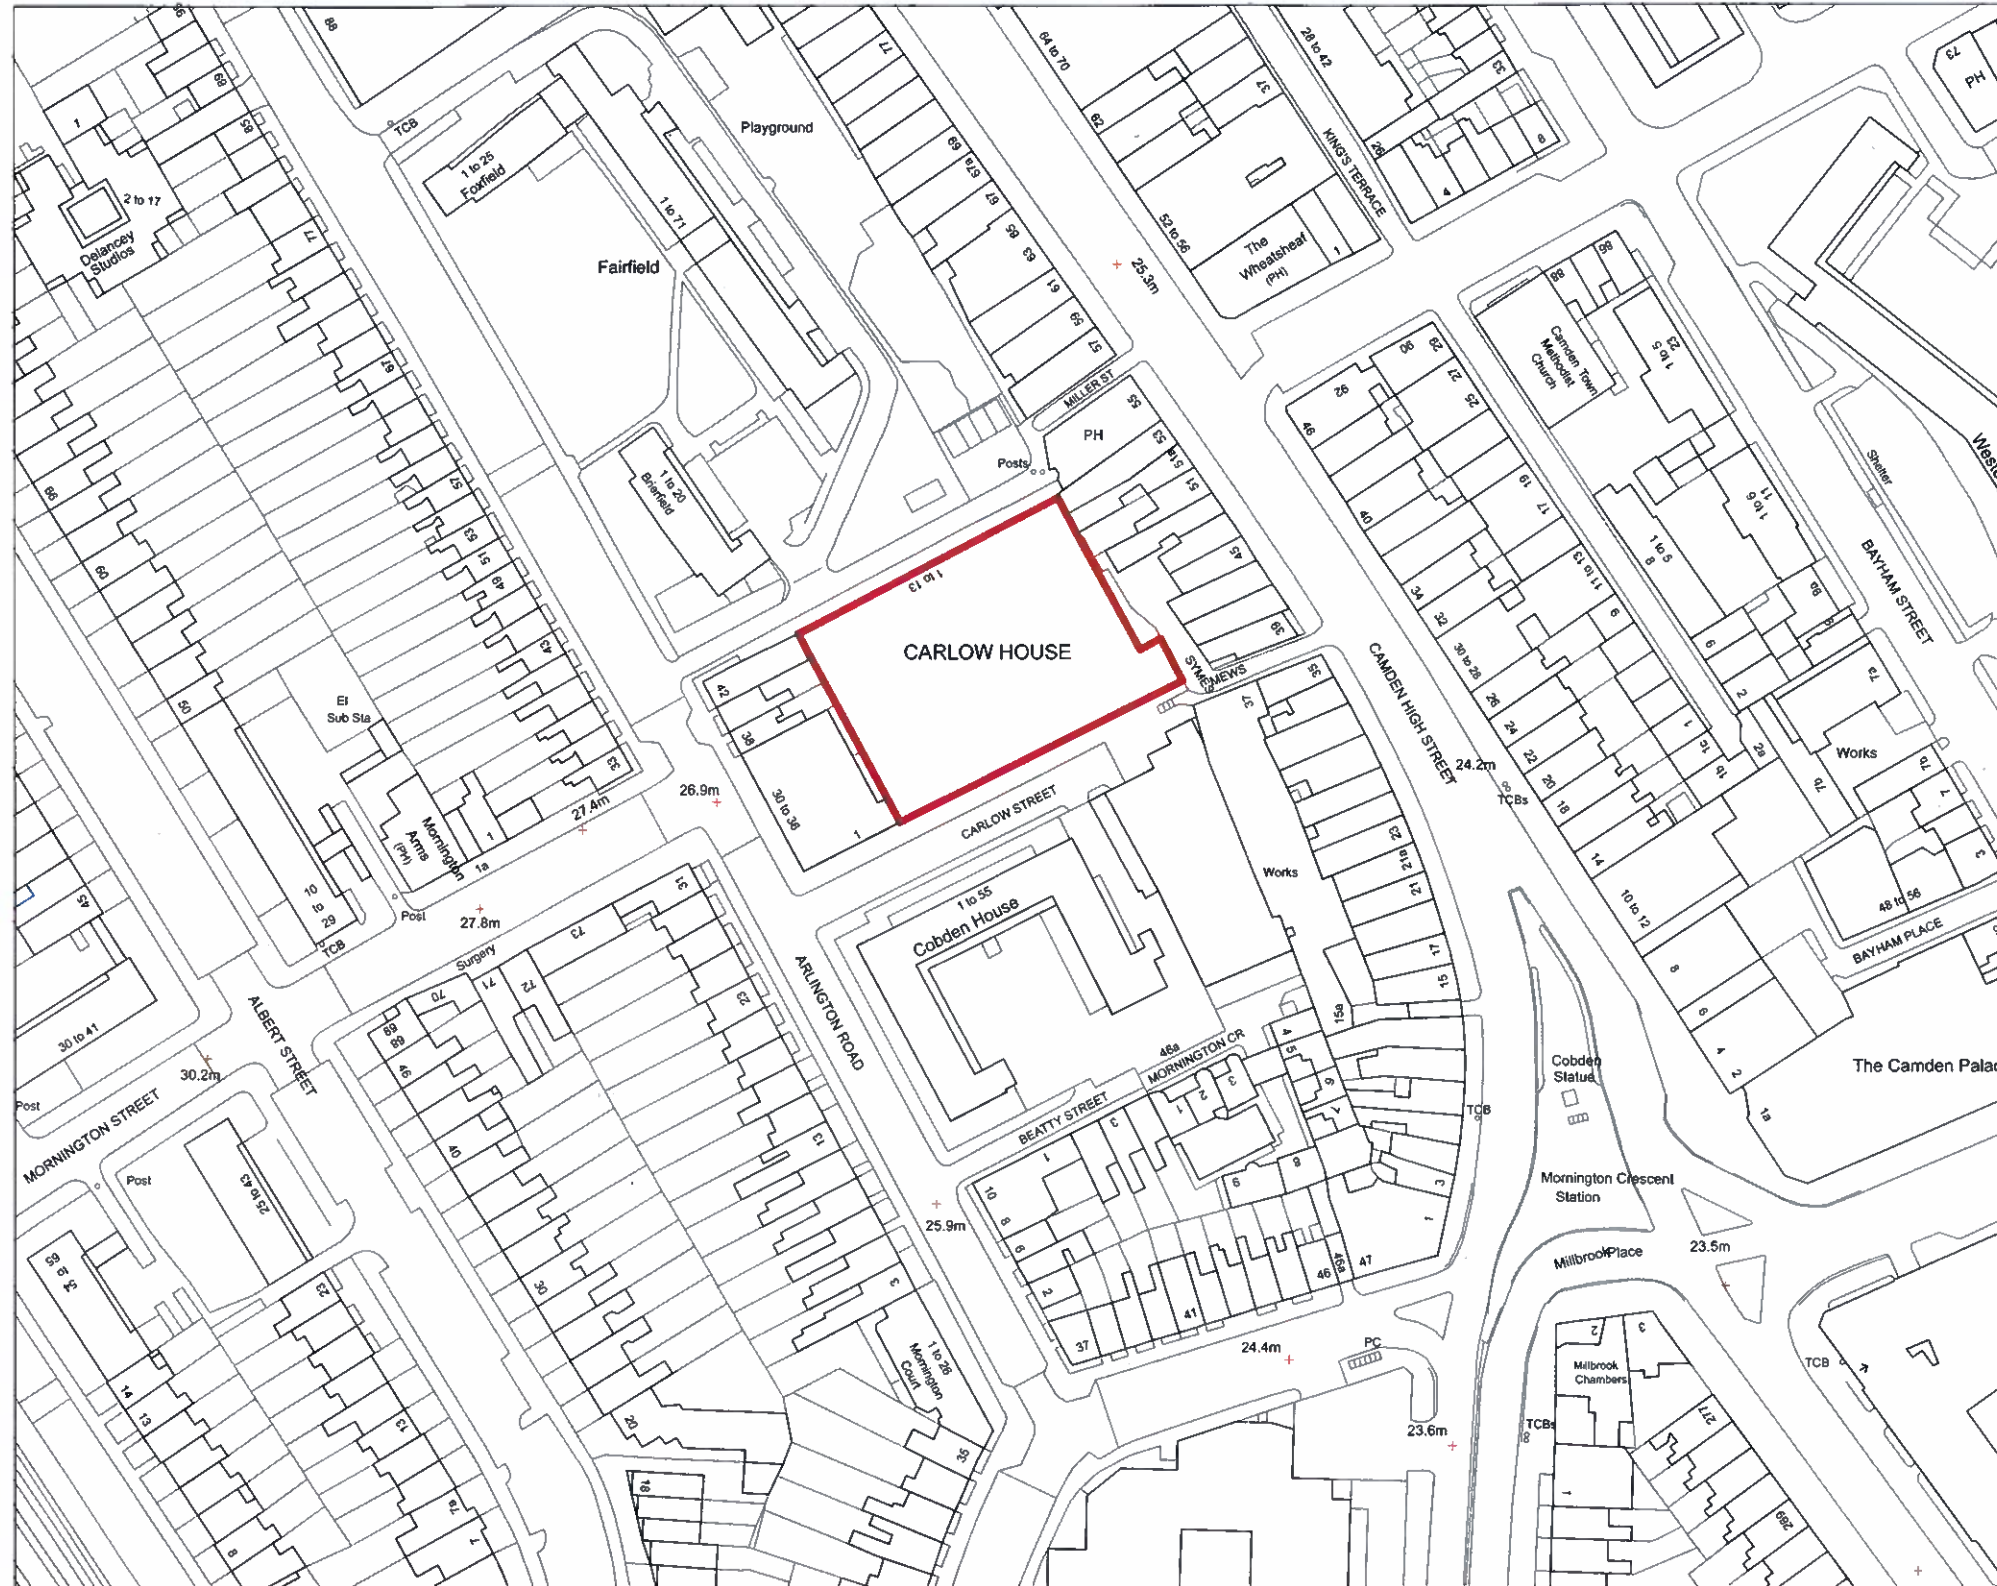


GENERAL NOTES.

All dimensions to be checked on site prior to commencement of any work, and/or preparation of any shop drawings.

Sizes of and dimensions to any structural elements are indicative only. See structural engineers drawings for actual sizes / dimensions.

Sizes of and dimensions to any service elements are indicative only. See service engineers drawings for actual sizes and dimensions.

This drawing to be read in conjunction with all other Architect's drawings, specifications and other Consultants' information.

All proprietary systems shown on this drawing are to be installed strictly in accordance with the Manufacturers/Suppliers recommended details.

Any discrepancies between information shown on this drawing and any other contract information or manufacturers/suppliers recommendations is to be brought to the attention of the Architect.

All dimensions to be checked on site and discrepancies made aware to design team.

DO NOT SCALE FROM THIS DRAWING.

NOTES.

 INDICATES APPLICATION SITE

P1: PRIOR APPROVAL		09.08.13	
REVISION		DATE	
Buckley Gray Yeoman Studio 4.04 The Tea Building 56 Shorechurch High Street London E1 6JJ T: 020 7033 9913 F: 020 7033 9914			
CART: Mercer Real Estate Partners			
PROJECT: Carlow House, Camden NW1 London			
DRAWING: Site Plan Existing Site Plan			
SCALE: 1:1250 @A3		CADFILE	
DATE: Aug 2013		DRAWN BY: NS	
DWG No. 803_SP_01		Revision P1	
DRAWING STATUS: PLANNING			
Information disseminated on this drawing is the sole responsibility of Buckley Gray Yeoman and is not to be reproduced without their permission.			