


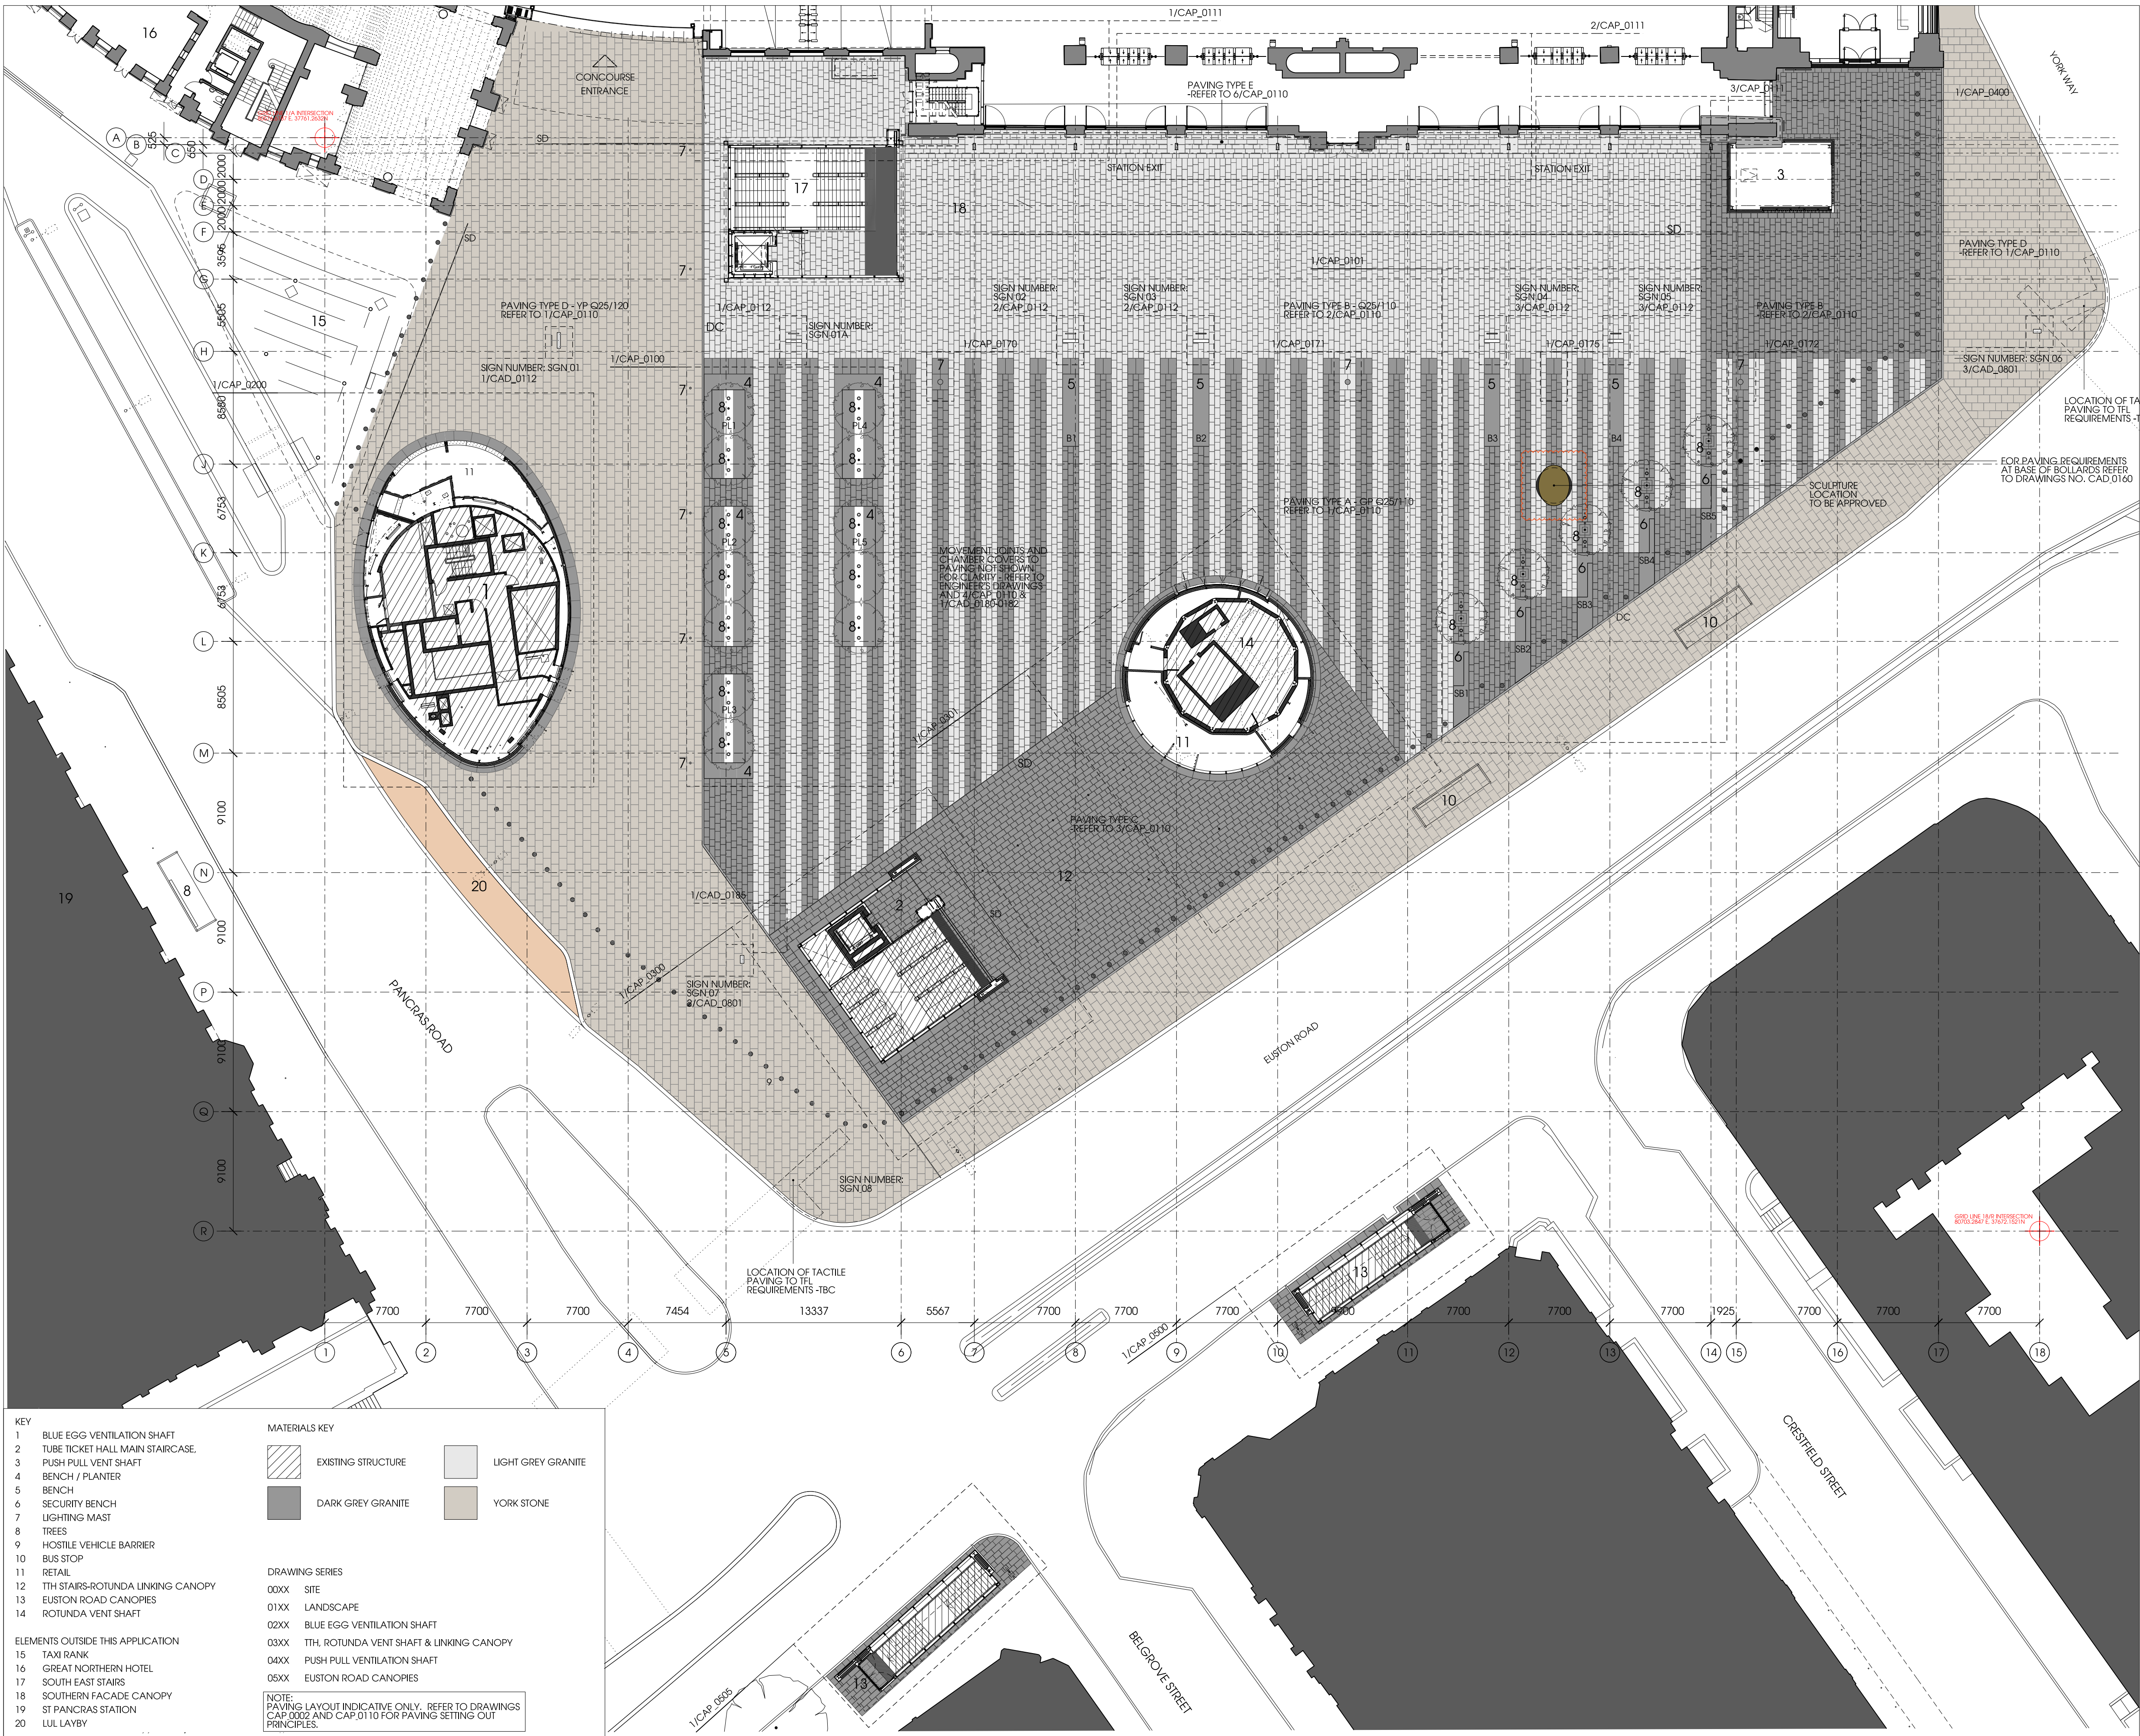

- KEY
- 1 BLUE EGG VENTILATION SHAFT
 - 2 TUBE TICKET HALL MAIN STAIRCASE
 - 3 PUSH PULL VENT SHAFT
 - 4 BENCH / PLANTER
 - 5 BENCH
 - 6 SECURITY BENCH
 - 7 LIGHTING MAST
 - 8 TREES
 - 9 HOSTILE VEHICLE BARRIER
 - 10 BUS STOP
 - 11 RETAIL
 - 12 TTH STAIRS-ROTUNDA LINKING CANOPY
 - 13 EUSTON ROAD CANOPIES
 - 14 ROTUNDA VENT SHAFT
- ELEMENTS OUTSIDE THIS APPLICATION
- 15 TAXI RANK
 - 16 GREAT NORTHERN HOTEL
 - 17 SOUTH EAST STAIRS
 - 18 SOUTHERN FACADE CANOPY
 - 19 ST PANCRAS STATION
 - 20 LUL LAYBY

- MATERIALS KEY
- EXISTING STRUCTURE
 - DARK GREY GRANITE
 - LIGHT GREY GRANITE
 - YORK STONE

- DRAWING SERIES
- 00XX SITE
 - 01XX LANDSCAPE
 - 02XX BLUE EGG VENTILATION SHAFT
 - 03XX TTH, ROTUNDA VENT SHAFT & LINKING CANOPY
 - 04XX PUSH PULL VENTILATION SHAFT
 - 05XX EUSTON ROAD CANOPIES


NOTE: PAVING LAYOUT INDICATIVE ONLY. REFER TO DRAWINGS CAP-0002 AND CAP-0110 FOR PAVING SETTING OUT PRINCIPLES.

Notes

Contractor to check all dimensions on site. Do not scale from this drawing. Stanton Williams to be advised of any variation between the drawings and site conditions. Drawings are based on survey data and may not accurately represent what is physically present. All levels are in meters above tunnel datum (ATD). Tunnel Datum (TD) = Ordnance Datum Newlyn (ODN) + 100m.

To be read in conjunction with the specification and all relevant drawings. Where relevant, to be read in conjunction with all specialist sub-contractors fabrication / construction drawings / information. This drawing is not to be used for construction without reference to the relevant specialist subcontractors information.

© Stanton Williams
All rights described in Chapter IV of the Copyright, Designers and Patents Act 1998 have been asserted.

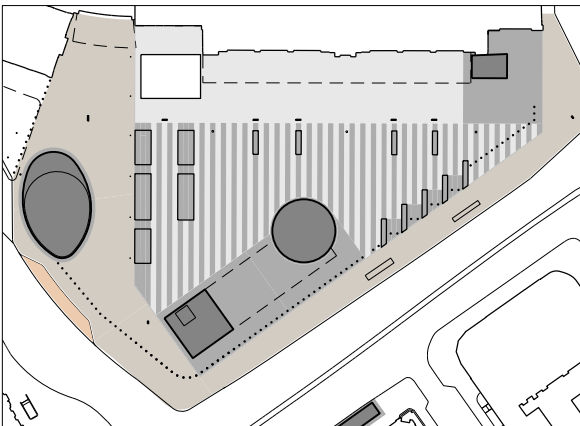

KEY

- ALG ALUMINIUM BAR GRILLE
- ALP ALUMINIUM PRESSING / PANEL / SHEET
- BEG BLAST ENHANCED GLAZING
- BL BLOCKWORK
- CGS CURVED GRANITE SKIRTING
- CGC CURVED GRANITE CLADDING
- DC DRAINAGE CHANNEL
- DPC DAMP PROOF COURSE
- DFM DAMP PROOF MEMBRANE
- EXG EXISTING FABRIC
- FA FALL ARREST
- GC GRANITE CLADDING
- GF GRANITE FINS (APPROX 50% FREE AREA)
- GP GRANITE PAVING
- HVB HOSTILE VEHICLE BARRIERS
- INS INSULATION
- LF LIGHT FITTING
- MC METAL COPING
- MD METAL DOORS
- MDK METAL DECK
- MG METAL GRILLE
- MJ MOVEMENT JOINT
- NM METAL MESH (70-80% FREE AREA)
- MP METAL PANEL
- NPS METAL PANEL SKIRTING
- MSP MILD STEEL PLATE
- RS RENDERED SOFFIT
- RWO RAIN WATER OUTLET
- SD SLOT DRAIN
- SG SECURITY GATE
- SGB STRUCTURAL GLASS BALUSTRADE
- SSB STAINLESS STEEL BALUSTRADE
- SSP STAINLESS STEEL PANEL
- SPM SINGLE PLY MEMBRANE ROOFING
- VCL VAPOUR CONTROL LAYER
- WBP EXTERNAL GRADE PLYWOOD
- WH WEEP HOLE
- WPM WATER PROOF MEMBRANE
- YP YORKSTONE PAVING

SCULPTURE ADDED				
09	XX.11.13	CS	SH	
08	17.05.13	LJ		
07	25.01.13	CS	LJ	
06	25.05.12	LJ	SH	
05	30.03.12	LJ	SH	
04	22.03.12	TS	SH	
03	08.03.12	TS	SH	
02	05.02.12	LJ	SH	
01	06.12.11	LJ	SH	
Issue	Date	By	Chkd	Appd

Client
Cubitt House
1 Battle Bridge Road
London N1C 4AH
Phone +44 (0)20 7147 6011
Email
King's Cross Redevelopment Project Document Control@networkrail.co.uk



Stanton Williams
36 Graham Street
London N1 8GJ
Phone +44 (0)20 7880 6400
Email 420@stantonwilliams.com
www.stantonwilliams.com

STANTON
WILLIAMS

Job Title

King's Cross Station
Redevelopment Programme
Package 7

Drawing Title

Proposed Site Plan

ARC-DWG-SWA-SSQ-CBSA-CAP-0001

Scale at A1

1:250

Document Reference No

Drawing Status

Grip 5

SWA Job No

420

Drawing No

SSQ-CAP-0001

Rev.

09

SITE PLAN

0001