


Copyright: All rights reserved. This drawing must not be reproduced without permission.
 Only the original drawing should be relied upon. Contractors, sub-contractors and suppliers must verify all dimensions on site before commencing any work or making any shop drawings.
 All shop drawings to be submitted to the architect / interior designer for comment prior to fabrication.
 This drawing is to be read in conjunction with the architect's / interior designer's specification, bills of quantities / schedules, structural, mechanical & electrical drawings and all discrepancies are to be reported to the architect / interior designer.
 Do not scale from this drawing. Dimensions are in millimetres unless otherwise stated.

NOTES

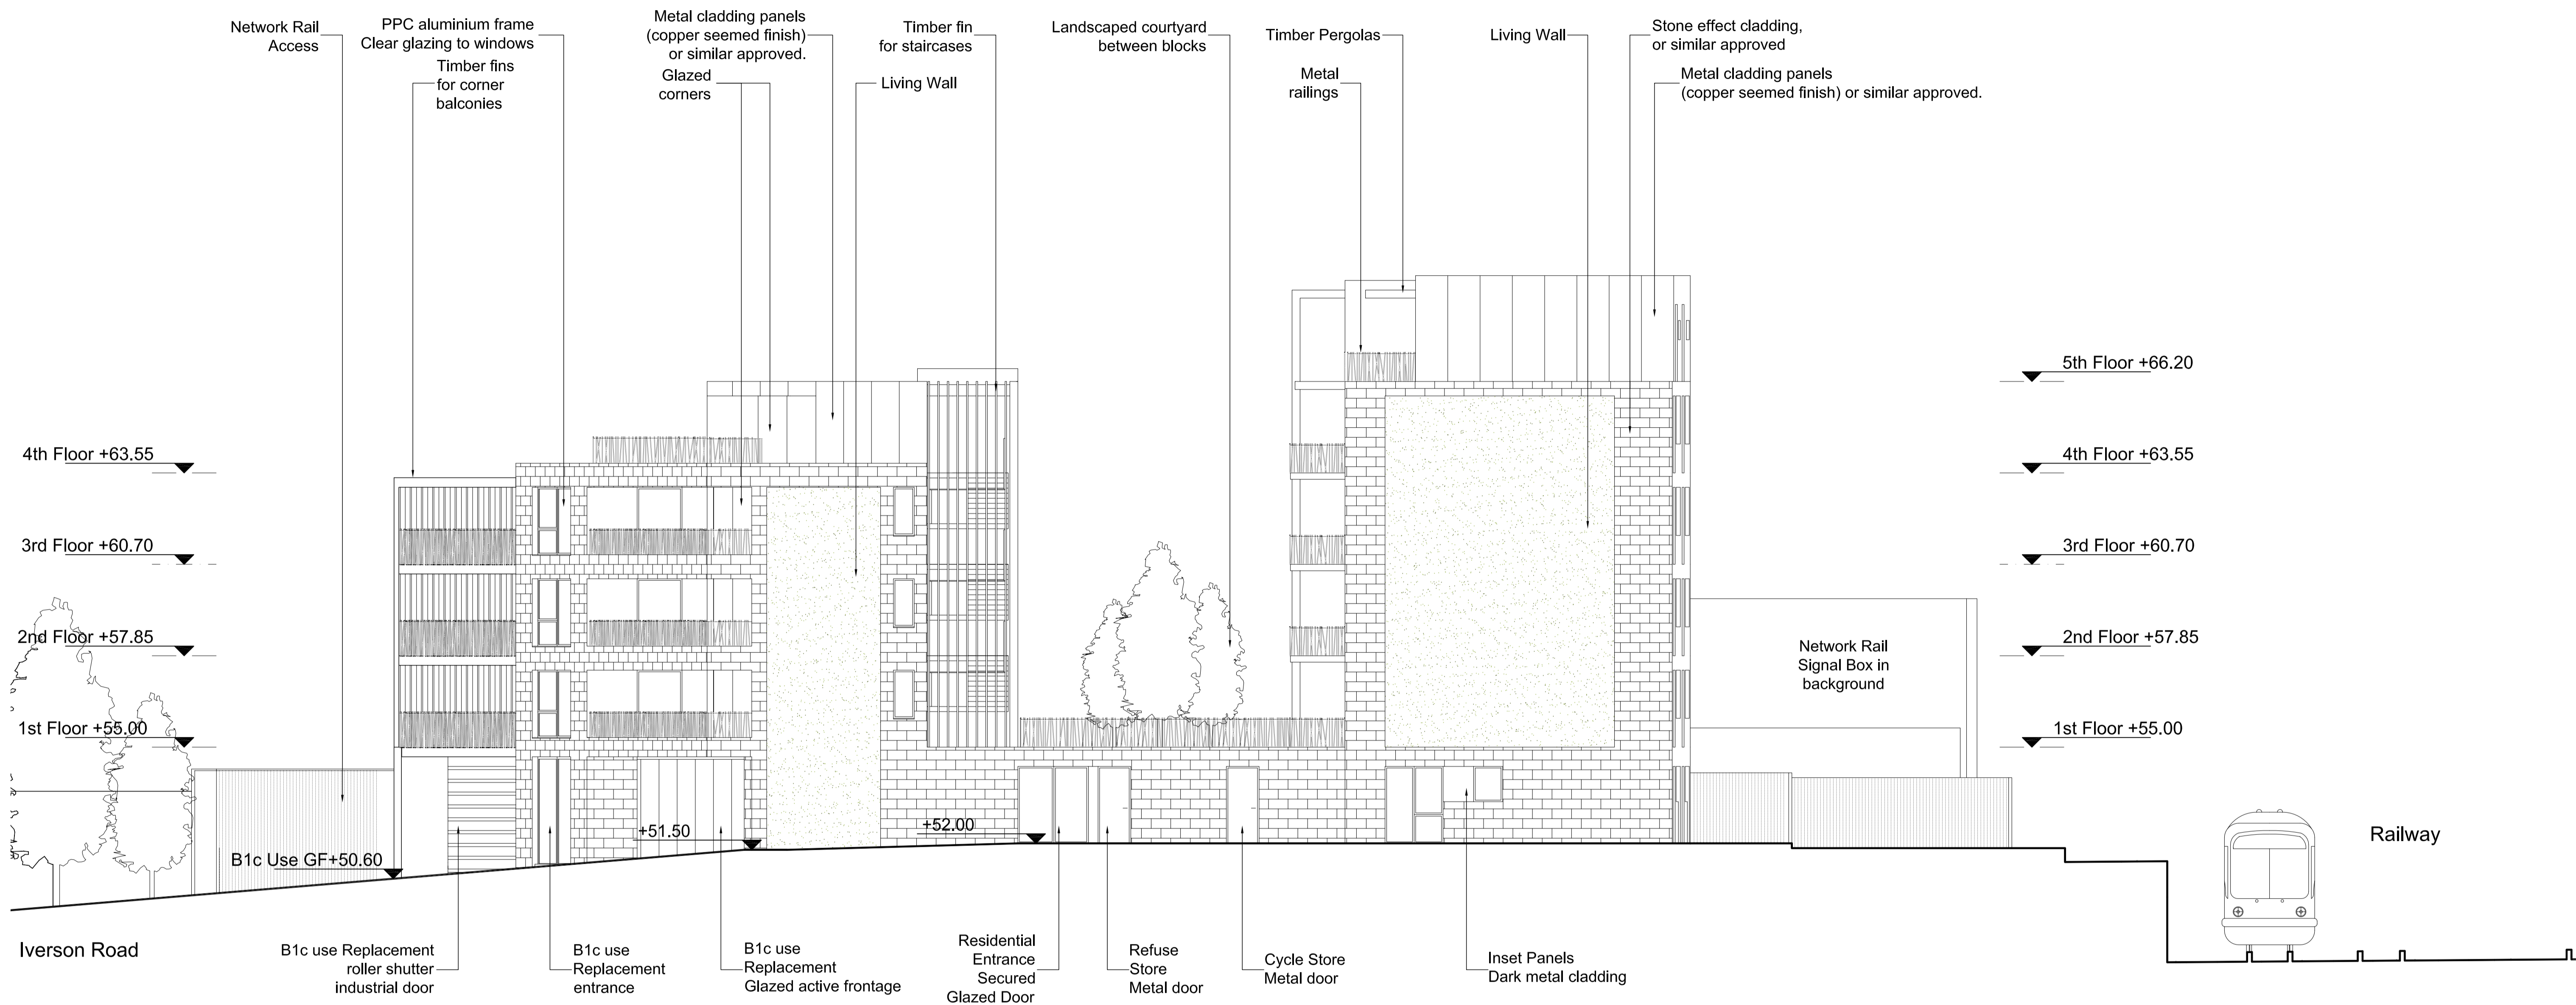

East Elevation
 Scale 1:200@A3
 1:100@A1

P0 Issued for Planning	20.11.13	JB
rev amendments	date	by
dexter moren associates		
architecture urban design interior design creative media www.dextermoren.com dm@dextermoren.com		57d jamestown road london nw1 7db UK
project		t: 020 7267 4440 f: 020 7267 6044
159-161 Iverson Rd.		
client McGregor Homes Ltd.		
drawing title East Elevation		
drawing status Planning		
scale	date	drawn by
1:100 @ A1	11.11.13	JB
1:200 @ A3		HL
job no.	drawing no.	revision
0974	A-110-004	P0