



Notes:
 Do not scale from this drawing *except for* Planning purposes.
 Work from figured dimensions only.
 All dimensions to be checked on site prior to commencement of work.

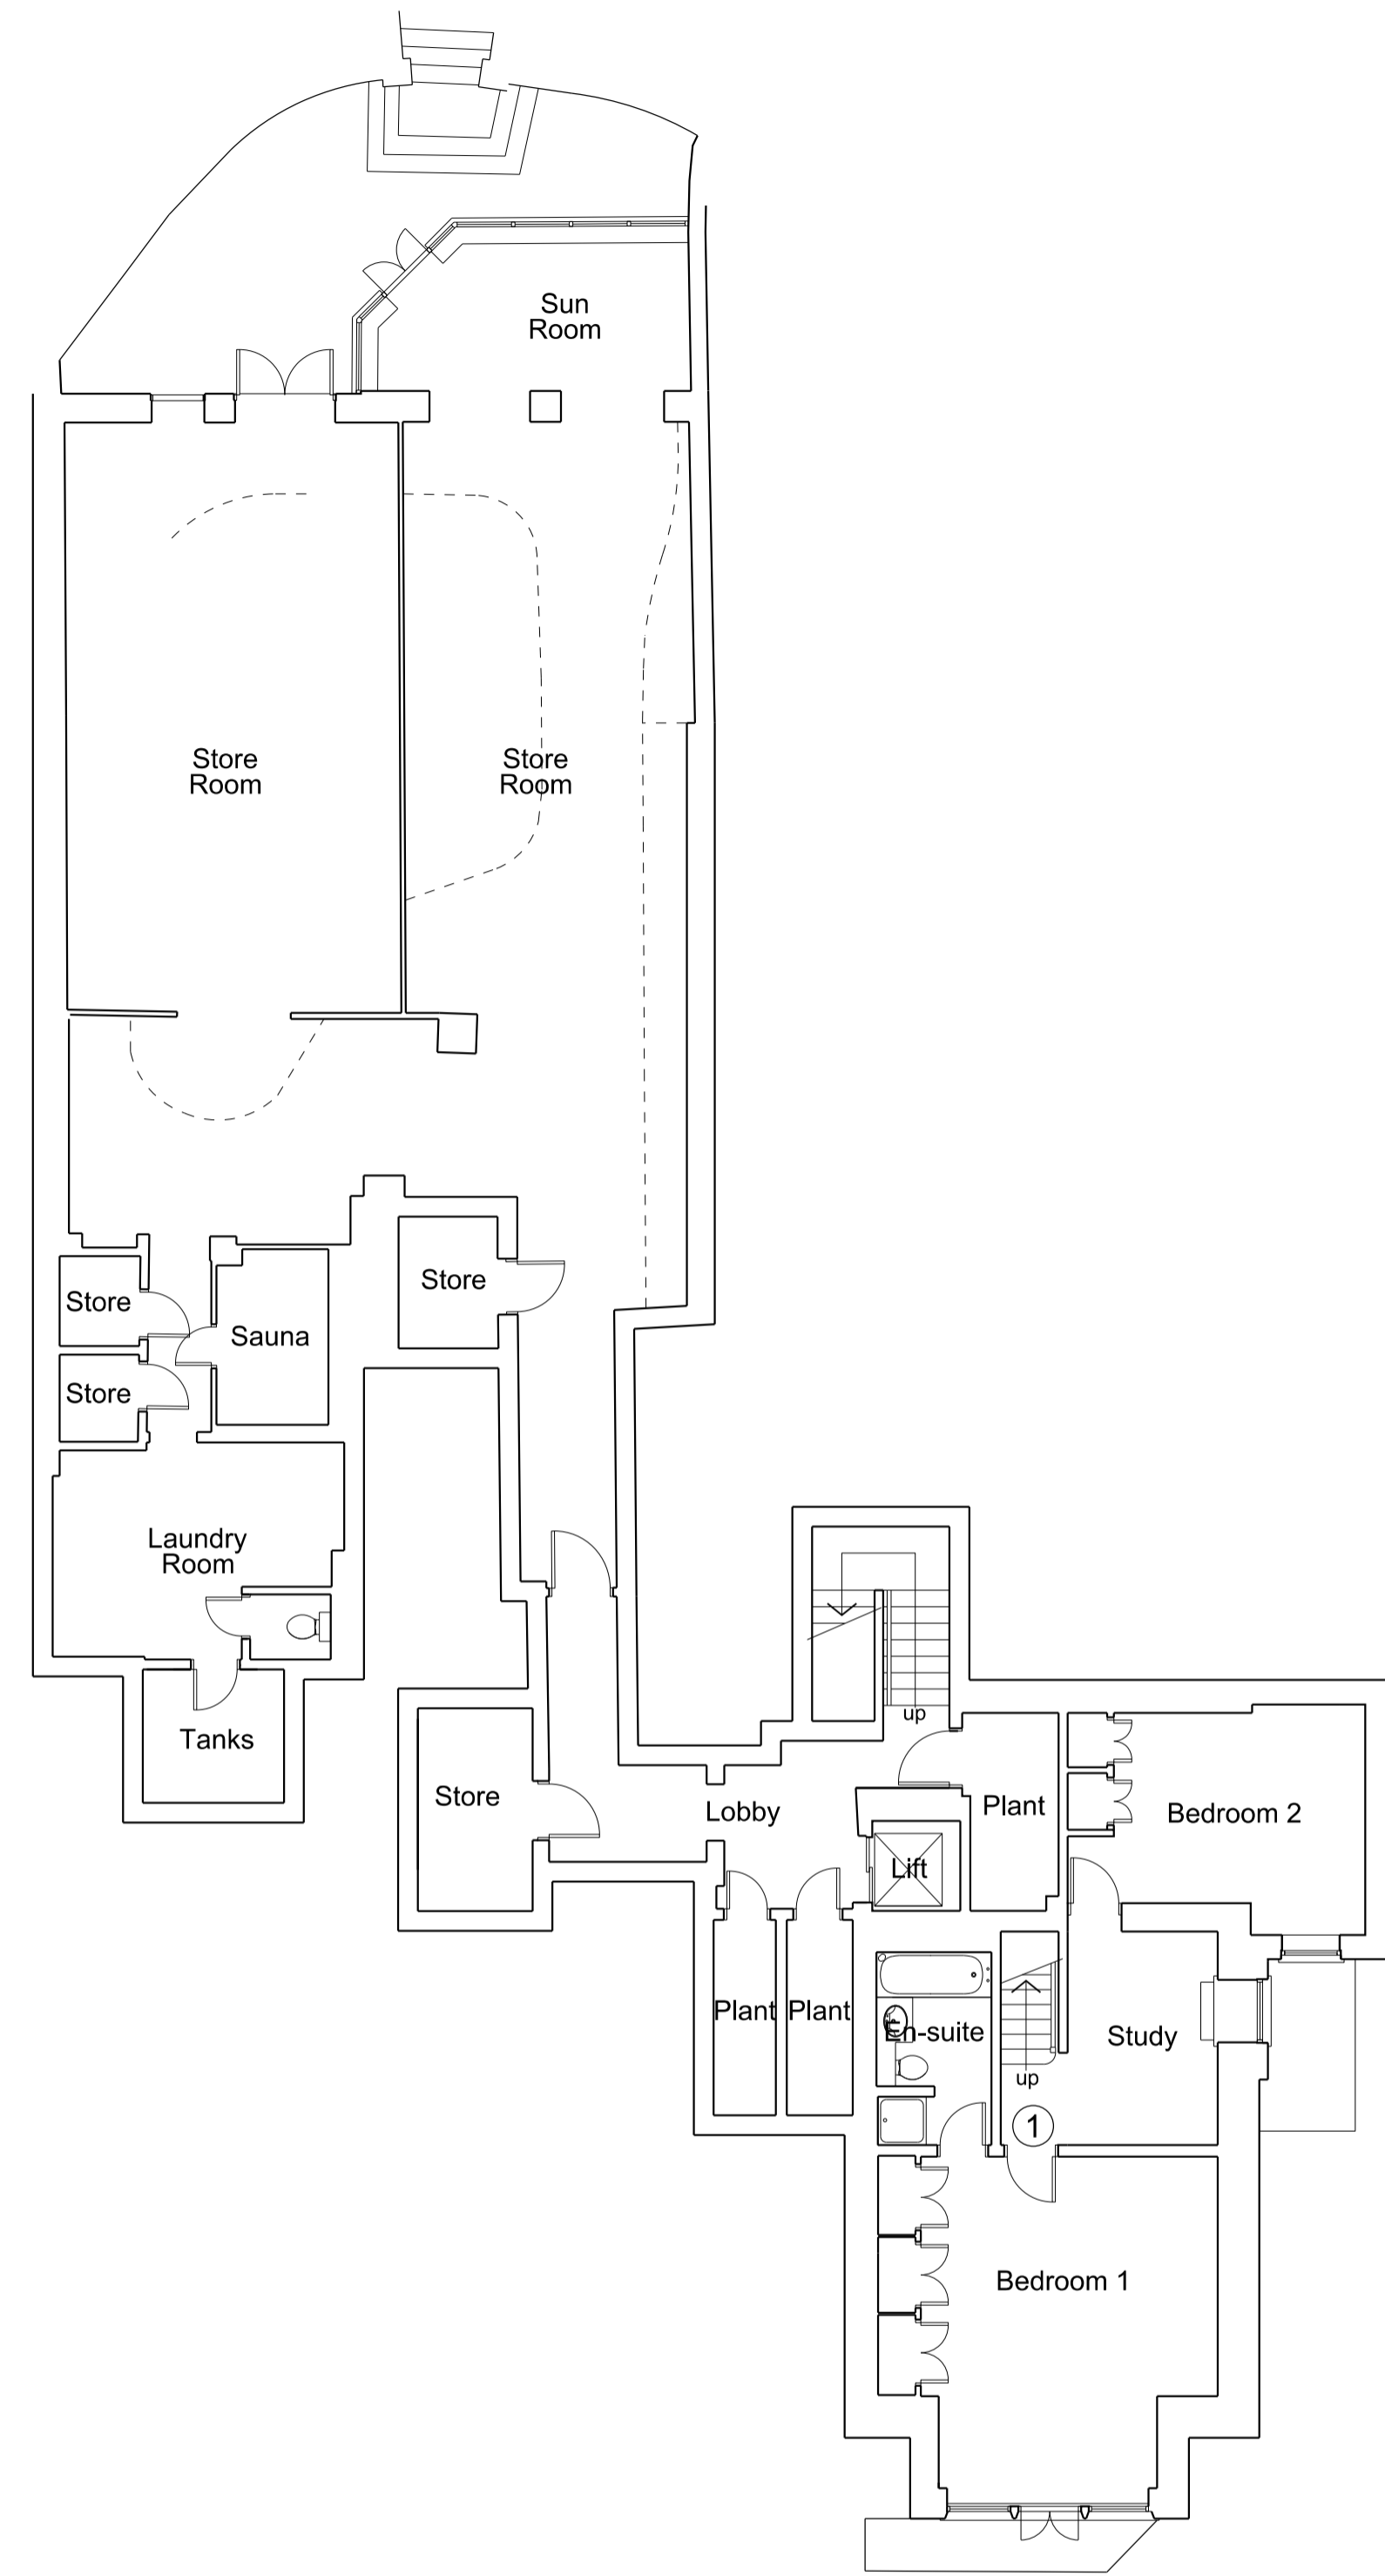

Existing Lower Ground Floor Plan

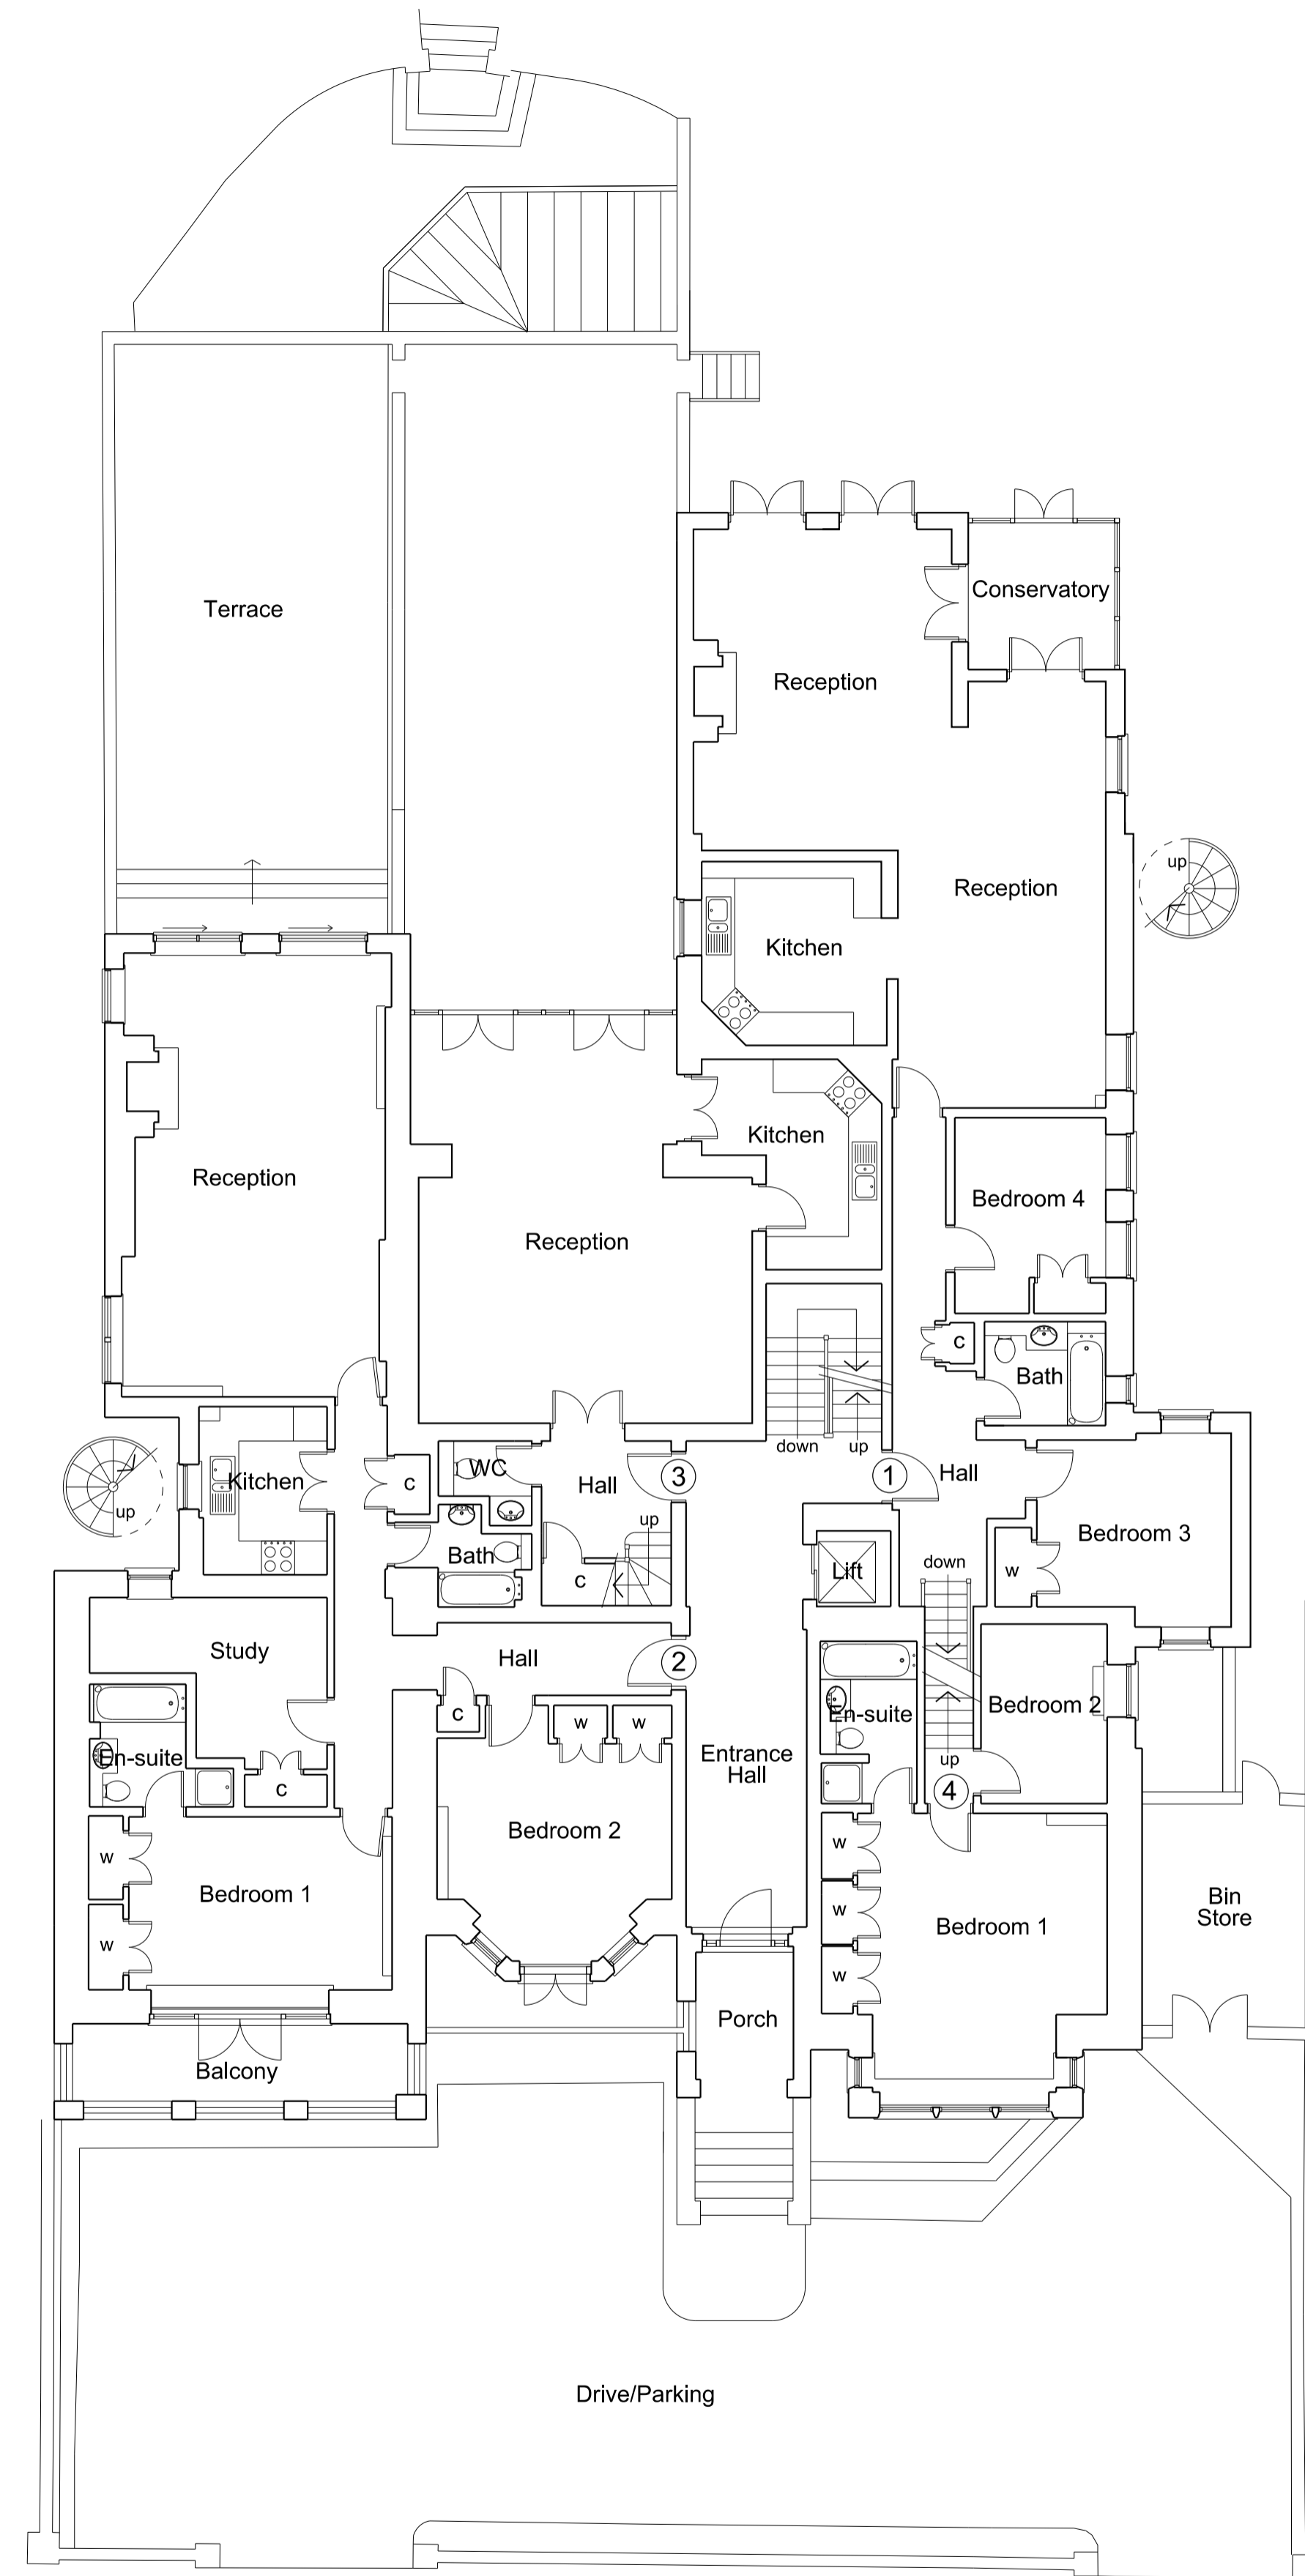

Existing Ground Floor Plan

Revisions:
 A. (28.02.13) External updated

Project:
 Proposed Basement Extension and Internal Alterations and Refurbishment of 51 Fitzjohn's Avenue London NW3 6PH

Title: Existing Lower Ground & Ground Floor Plans

Scale: 1:100 @ A1

Date: January 2013

Oakley Hough.

The Barn, Stebbing Farm
 Fishers Green, Stevenage,
 Hertfordshire SG1 2JB

Tel: 01438 745288
 Mobile: 07710 549 270
 e-mail: john@oakleyhough.co.uk

Drawing Number: 885/01 A

