


Ground Floor

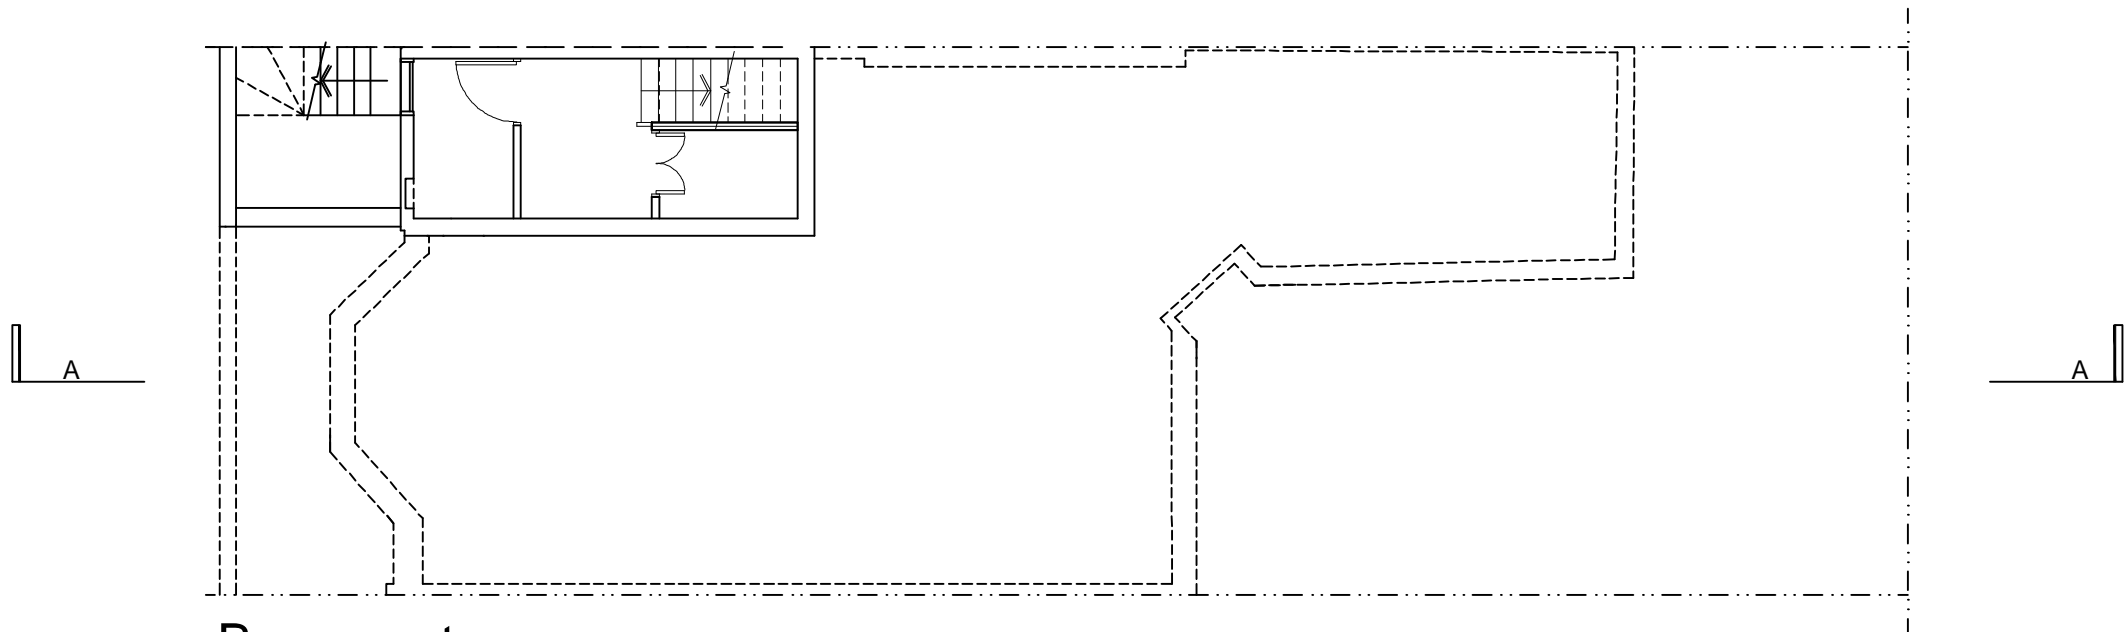

Basement


Client	
Project	23 Howitt Road, NW3
Drawing title	Existing Basement & Ground Floor Plans

Revisions	
-----------	--


London Fields Studios  
11-17 Exmouth Place  
London E8 3RW  
T +44(0)20 7993 4530  
F +44(0)20 7923 4753

All rights reserved under the Copyright, Designs and Patents Act 1988 (Unless otherwise agreed in writing).  
Figured dimensions only are to be taken from this drawing. Do not scale this drawing. All dimensions are in millimeters unless otherwise stated. All dimensions shall be checked on site prior to works commencing. Any discrepancies shall be reported to FDR.

Planning			
<div>FDR</div>		File reference	13018
		Drawn by	Date drawn October '13
		Checked by	Date checked 4/10/13
		Scale at A3 1:100	Project number 13018
		Drawing number 001	Revision

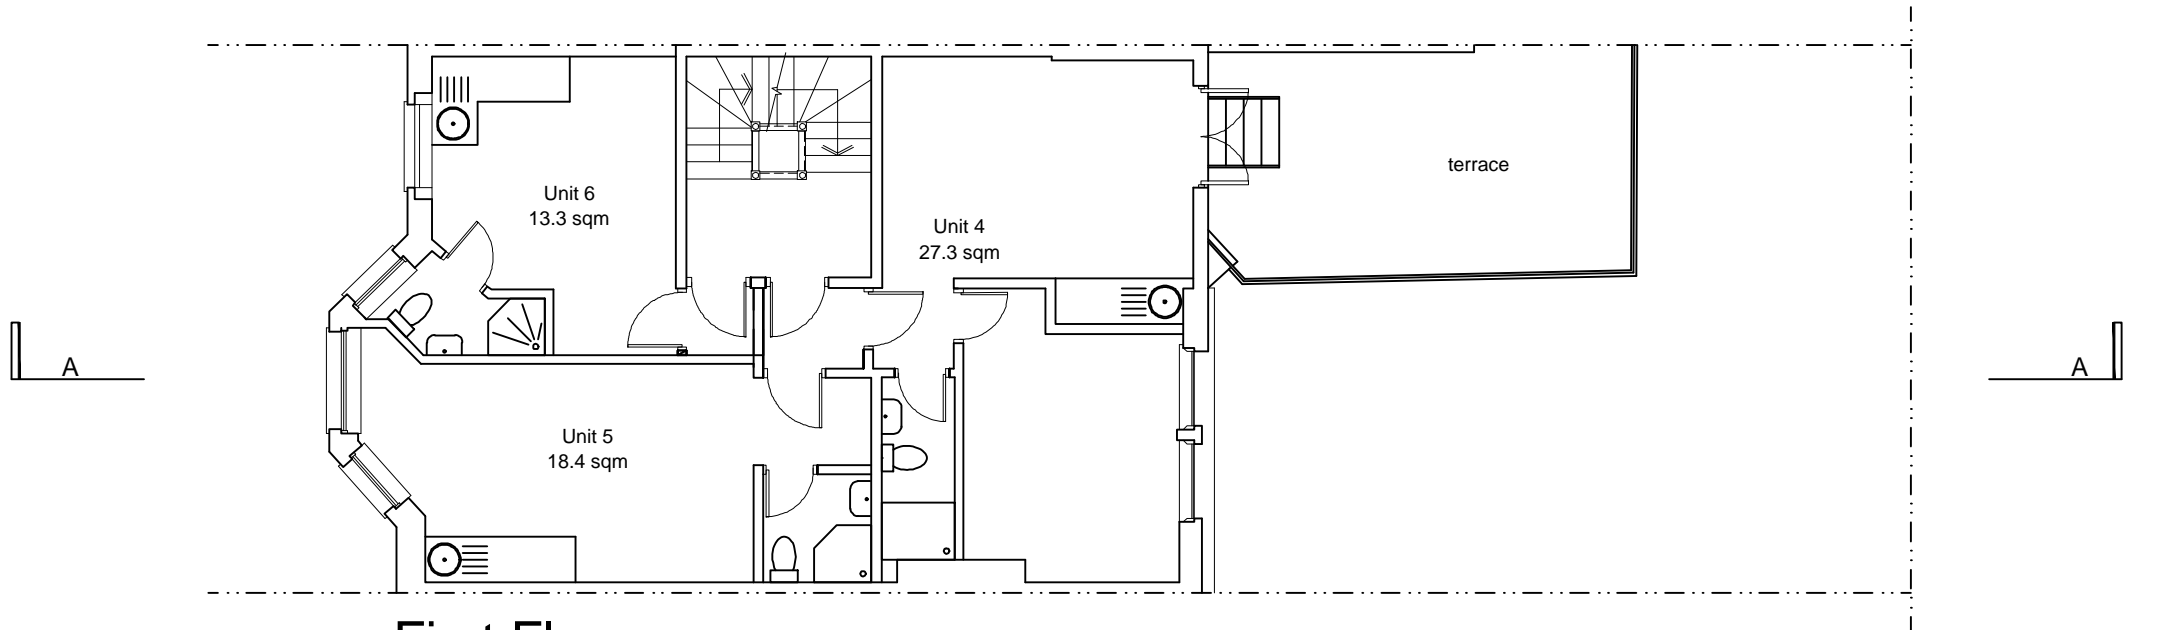

First Floor

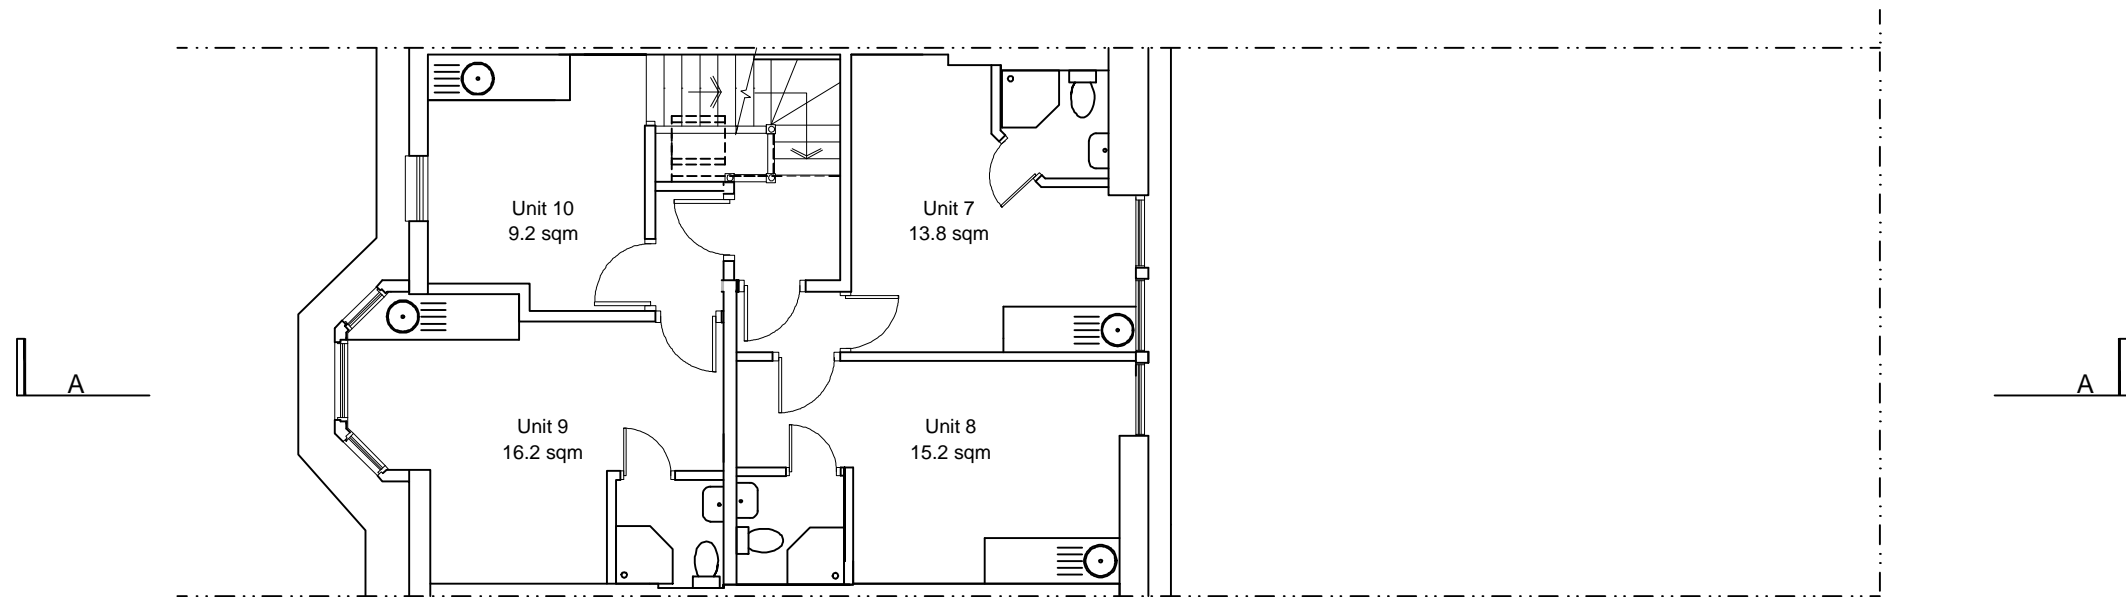

Second Floor

Client	
Project	23 Howitt Road, NW3
Drawing title	Existing First & Second Floor Plans

Revisions	
-----------	--



London Fields Studios  
11-17 Exmouth Place  
London E8 3RW  
T +44(0)20 7993 4530  
F +44(0)20 7923 4753

All rights reserved under the Copyright, Designs and Patents Act 1988 (Unless otherwise agreed in writing).  
Figured dimensions only are to be taken from this drawing. Do not scale this drawing. All dimensions are in millimeters unless otherwise stated. All dimensions shall be checked on site prior to works commencing. Any discrepancies shall be reported to FDR.

Planning



File reference		13018	
Drawn by		Date drawn	October '13
Checked by		Date checked	4/10/13
Scale at A3	Project number	Drawing number	Revision
1:100	13018	002	

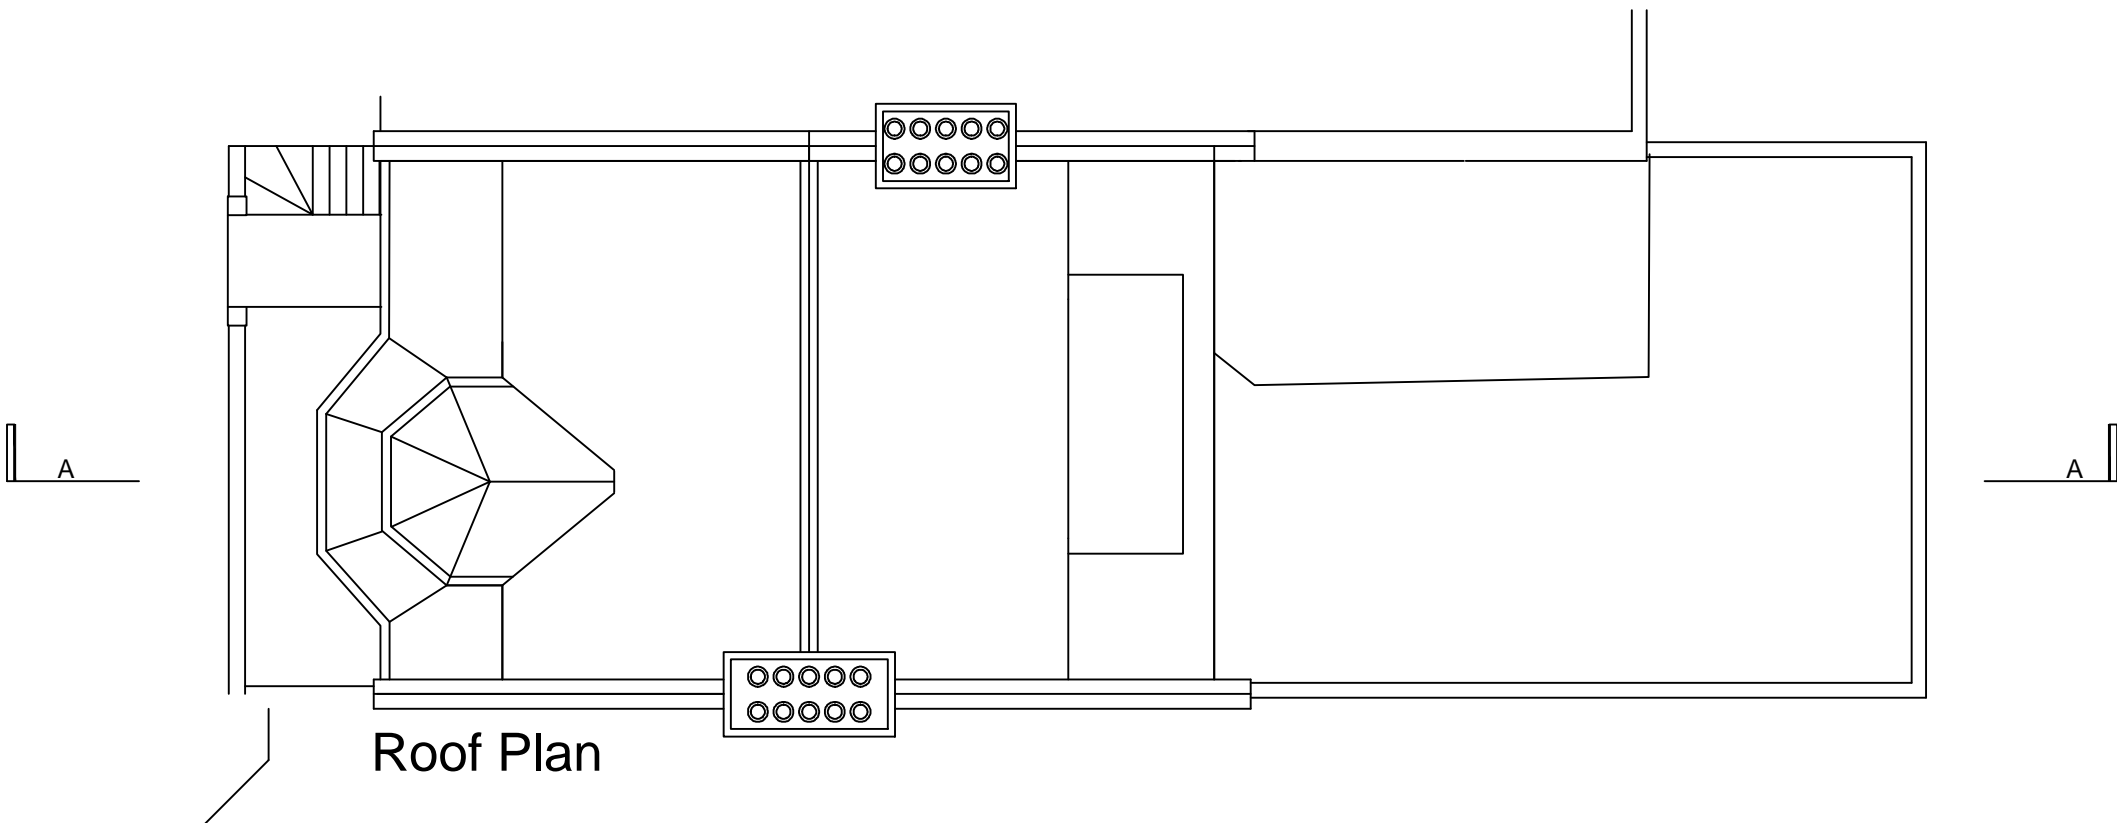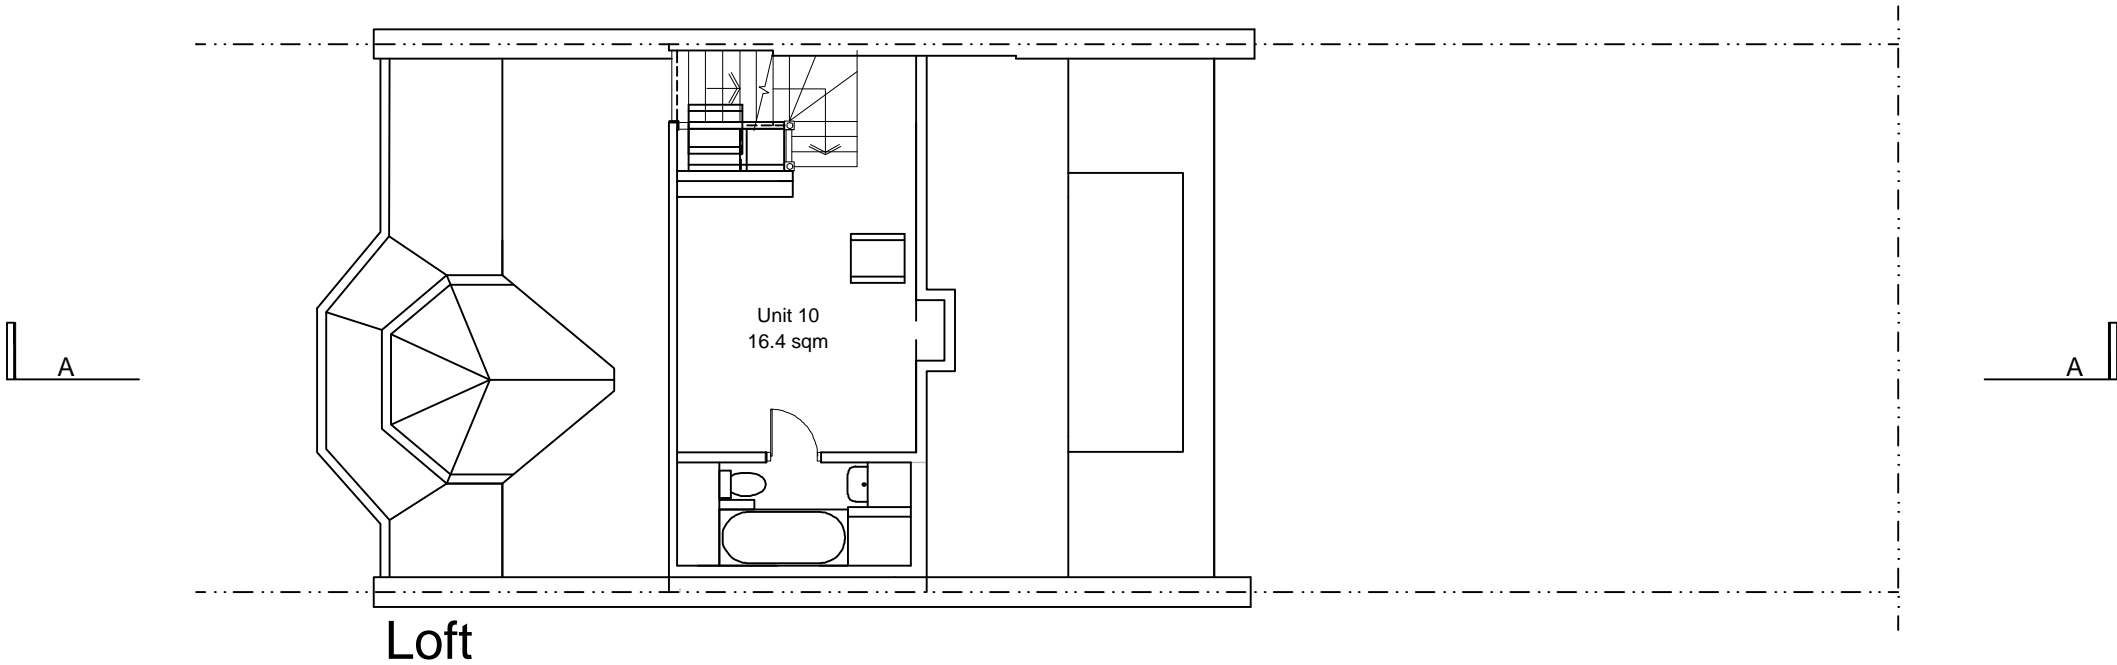

Client
Project
23 Howitt Road, NW3
Drawing title
Existing Loft & Roof Plan

Revisions
-----------

London Fields Studios  
11-17 Exmouth Place  
London E8 3RW  
T +44(0)20 7993 4530  
F +44(0)20 7923 4753

All rights reserved under the Copyright, Designs and Patents Act 1988 (Unless otherwise agreed in writing).  
Figured dimensions only are to be taken from this drawing. Do not scale this drawing. All dimensions are in millimeters unless otherwise stated. All dimensions shall be checked on site prior to works commencing. Any discrepancies shall be reported to FDR.

Planning			
<div>FDR</div>		File reference	
		13018	
		Drawn by	Date drawn
			October '13
		Checked by	Date checked
			4/10/13
Scale at A3	Project number	Drawing number	Revision
1:100	13018	003	



Front Elevation




Rear Elevation

Client	Revisions
Project	
23 Howitt Road, NW3	
Drawing title	
Existing Elevations	

London Fields Studios  
11-17 Exmouth Place  
London E8 3RW  
T +44(0)20 7993 4530  
F +44(0)20 7923 4753

All rights reserved under the Copyright, Designs and Patents Act 1988 (Unless otherwise agreed in writing).  
Figured dimensions only are to be taken from this drawing. Do not scale this drawing. All dimensions are in millimeters unless otherwise stated. All dimensions shall be checked on site prior to works commencing. Any discrepancies shall be reported to FDR.

Planning			
<div>FDR</div>		File reference	13018
		Drawn by	Date drawn
		Checked by	October '13
			Date checked
			4/10/13
Scale at A3	Project number	Drawing number	Revision
1:100	13018	004	

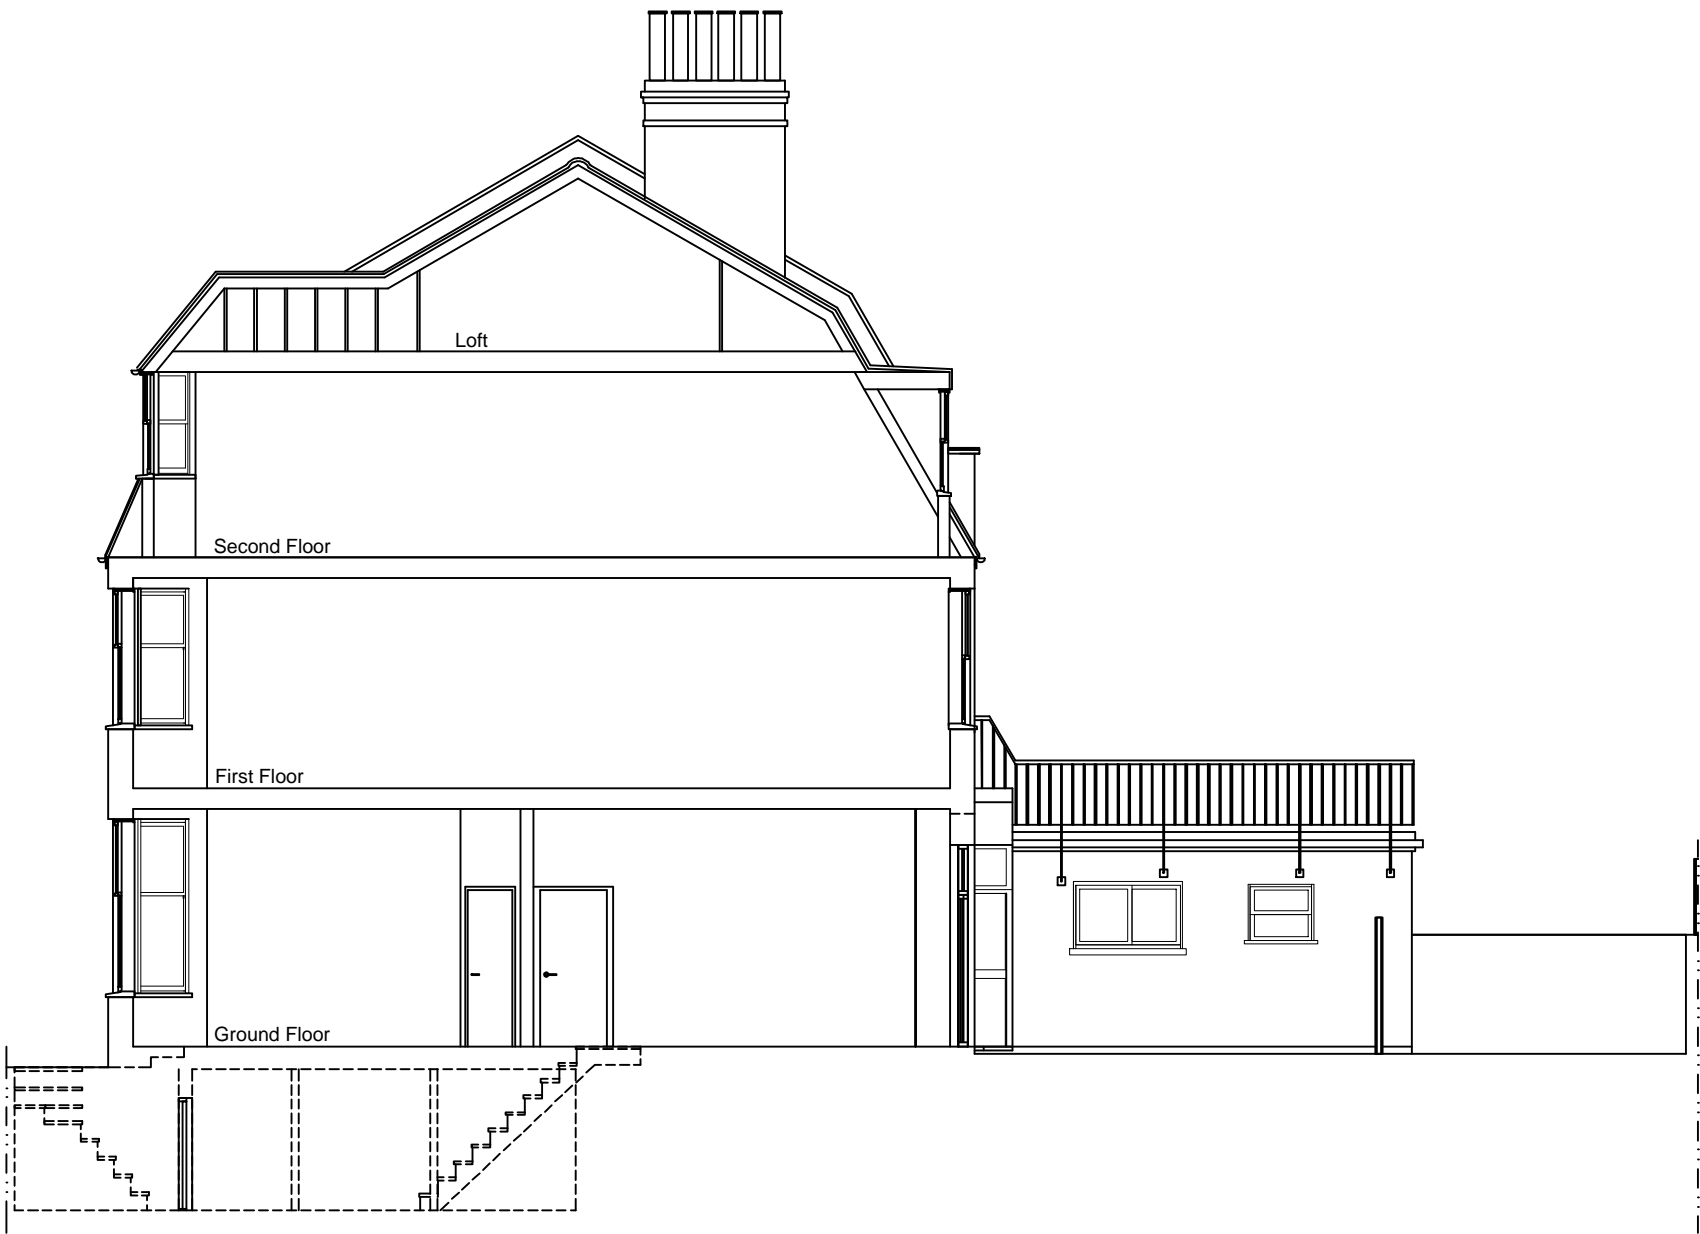

Client
Project
23 Howitt Road, NW3
Drawing title
Existing Section A-A

Revisions
-----------

London Fields Studios  
11-17 Exmouth Place  
London E8 3RW  
T +44(0)20 7993 4530  
F +44(0)20 7923 4753

All rights reserved under the Copyright, Designs and Patents Act 1988 (Unless otherwise agreed in writing).  
Figured dimensions only are to be taken from this drawing. Do not scale this drawing. All dimensions are in millimeters unless otherwise stated. All dimensions shall be checked on site prior to works commencing. Any discrepancies shall be reported to FDR.

Planning

FDR		File reference
		13018
Drawn by	Date drawn	
	October '13	
Checked by	Date checked	
	4/10/13	
Scale at A3	Project number	Drawing number
1:100	13018	005
		Revision