


REAR

A-A

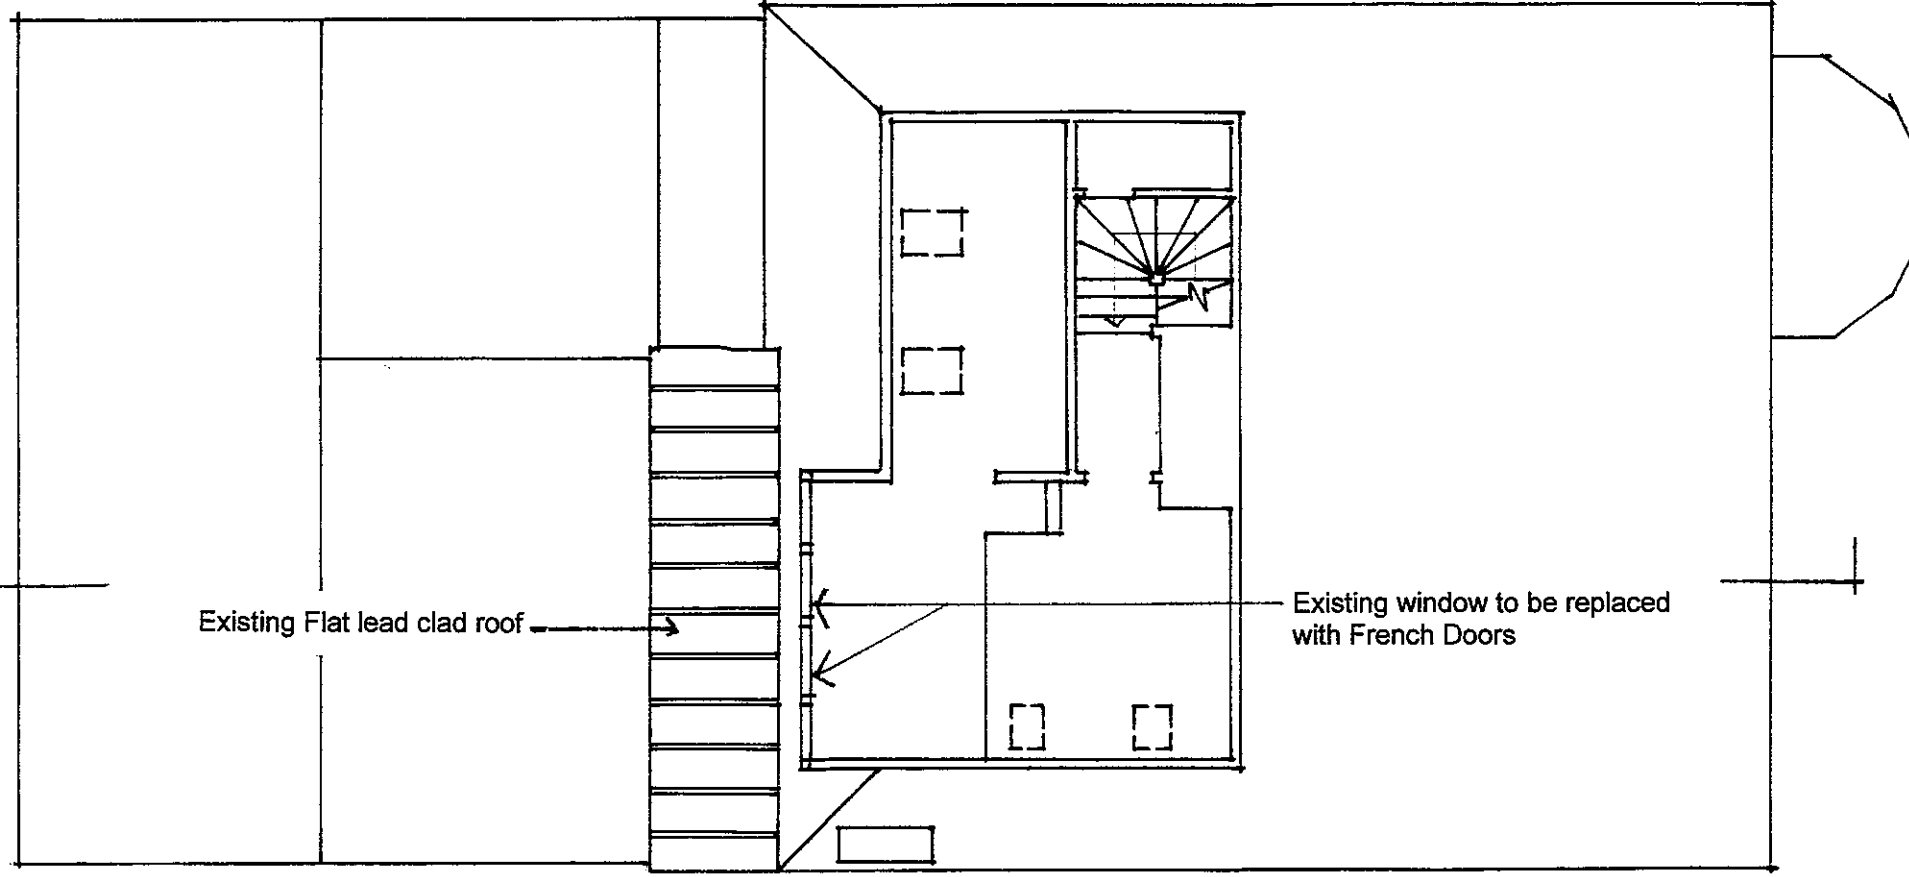


STREET

Existing Third Floor Plan 1:100 @ A3

REAR

A-A

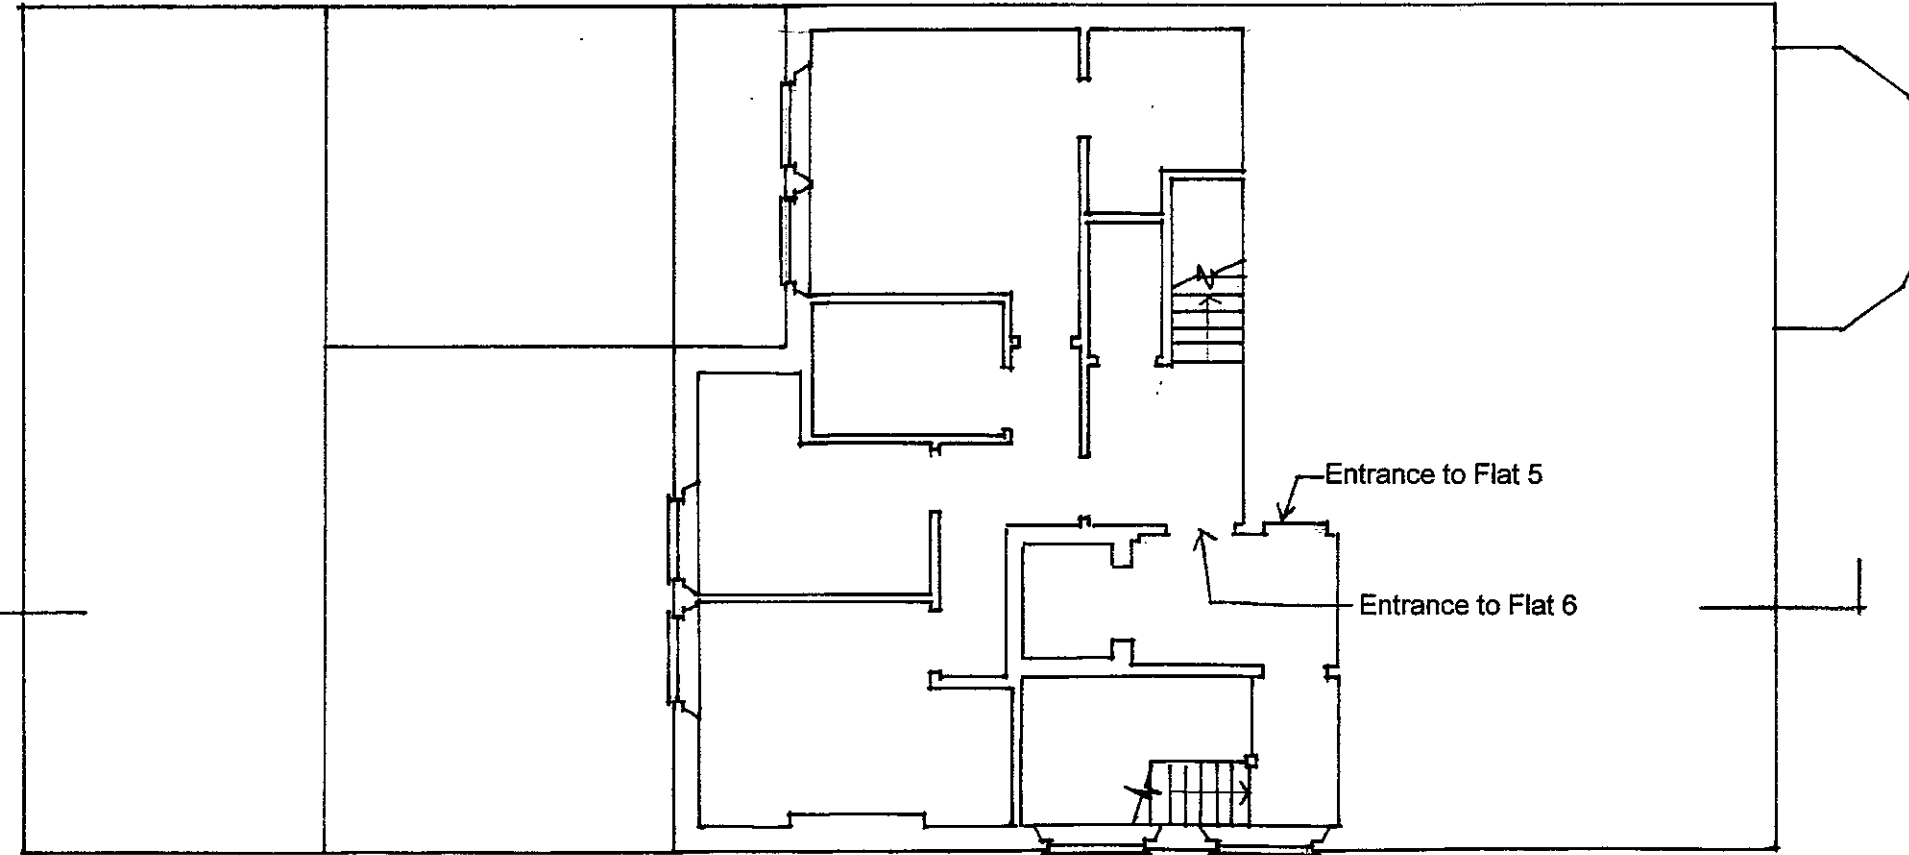


STREET

Existing Second Floor Plan 1:100 @ A3

LEAPER & CO Consulting Structural Engineers & Building Design Consultants Tel: 020 8348 0035 Fax: 020 8348 4088 leaperco@btconnect.com		Date: November 2013	Job No. 1711	Sheet No. 10
		Adc: A M	Checked:	Project: Flat 6, 22 Wedderburn Road NW3 5QG

REAR

A-A

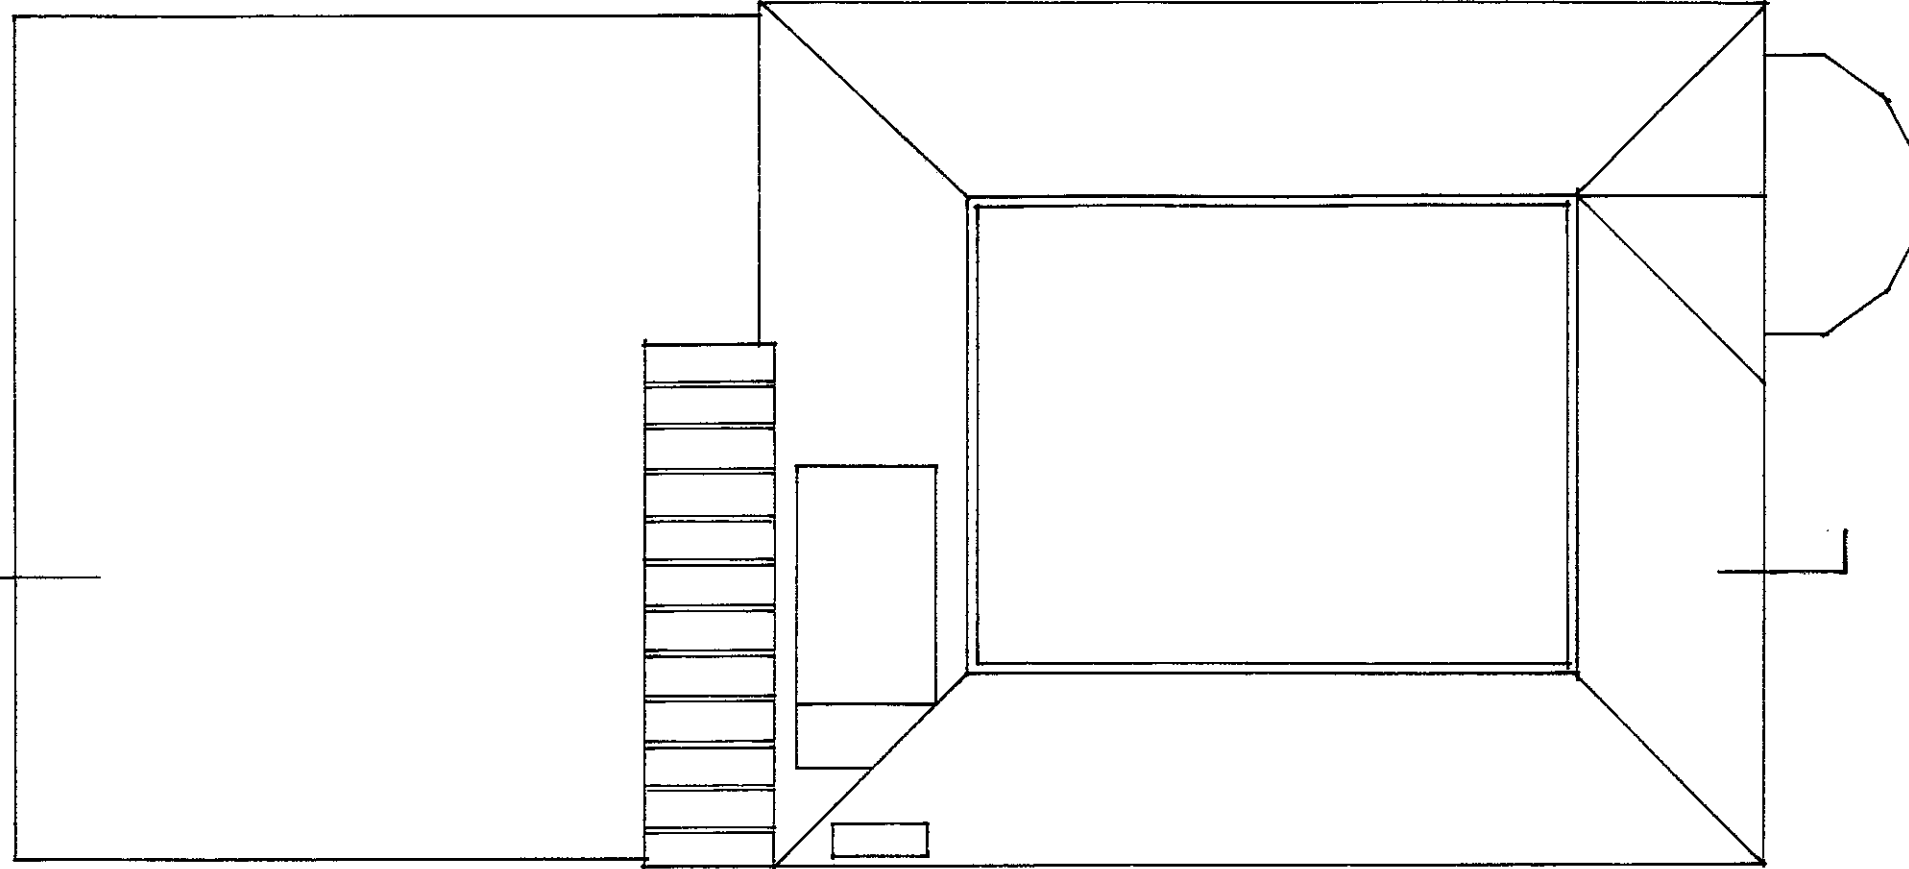


Existing Roof Plan 1:100 @ A3


STREET

REAR

A-A

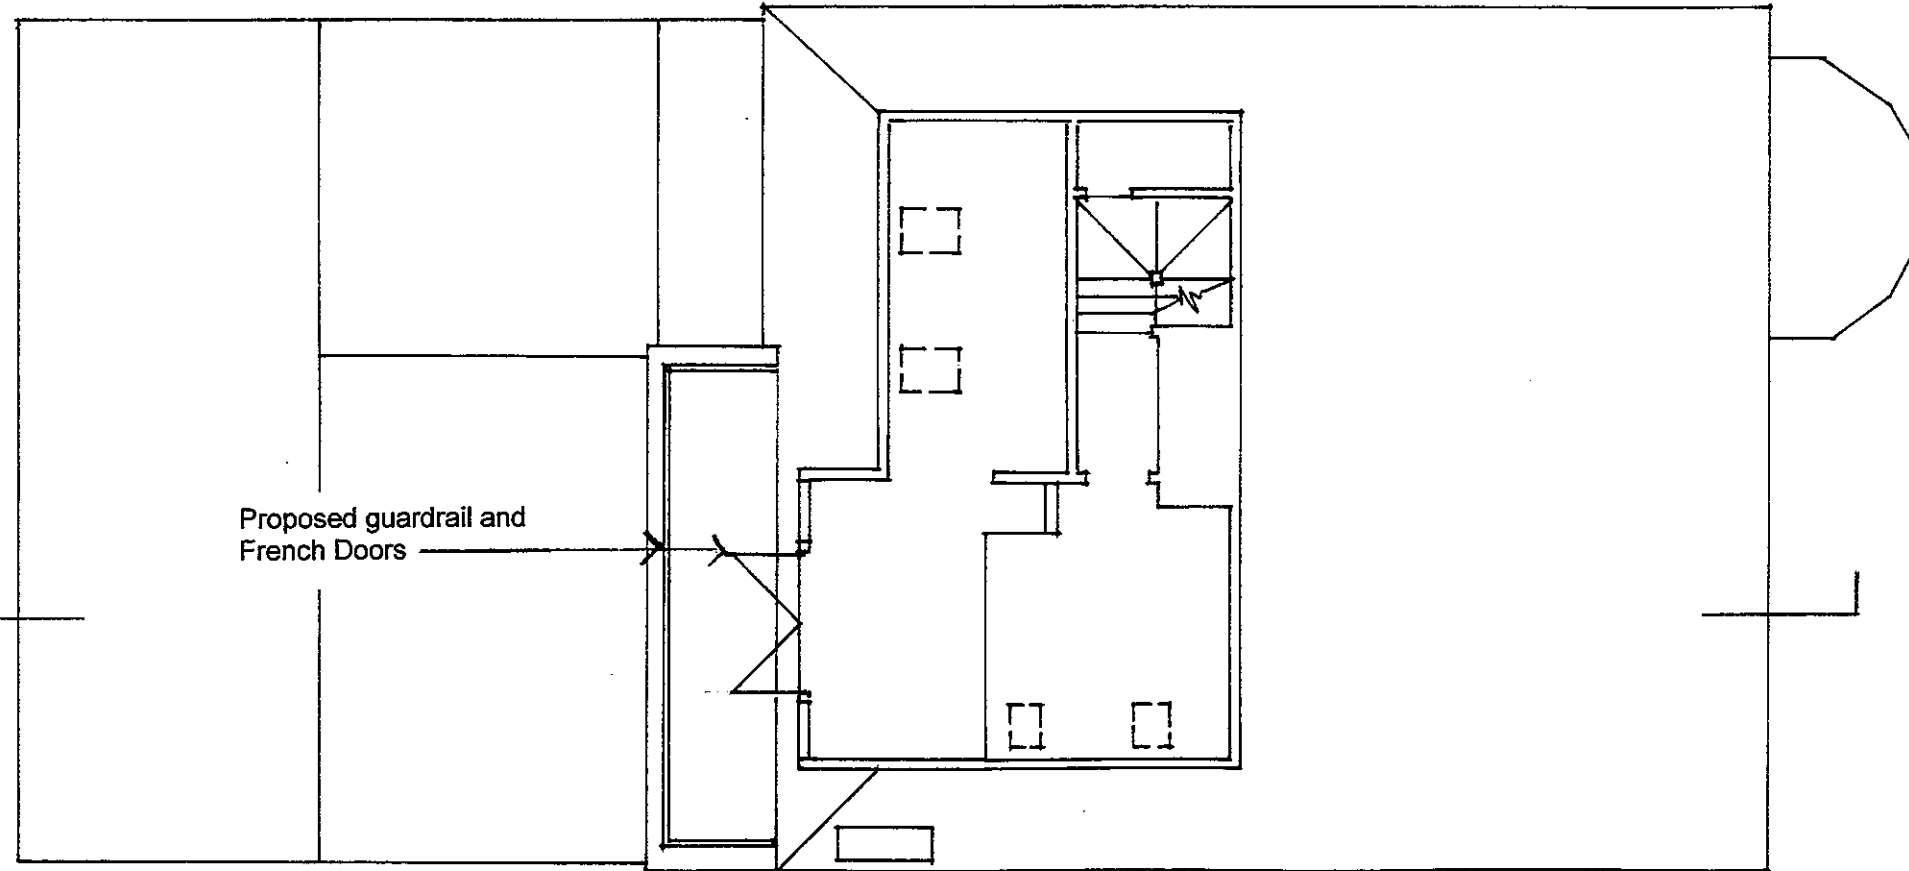


Proposed Third Floor Plan 1:100 @ A3

 


STREET

LEAPER & CO Consulting Structural Engineers & Building Design Consultants		Date: November 2013	Job No. 1711	Sheet No. 11
		Adc: A M		
		Checked:		
Tel: 020 8348 0035 Fax: 020 8348 4088 leaperco@btconnect.com		Project: Flat 6, 22 Wedderburn Road NW3 5QG		

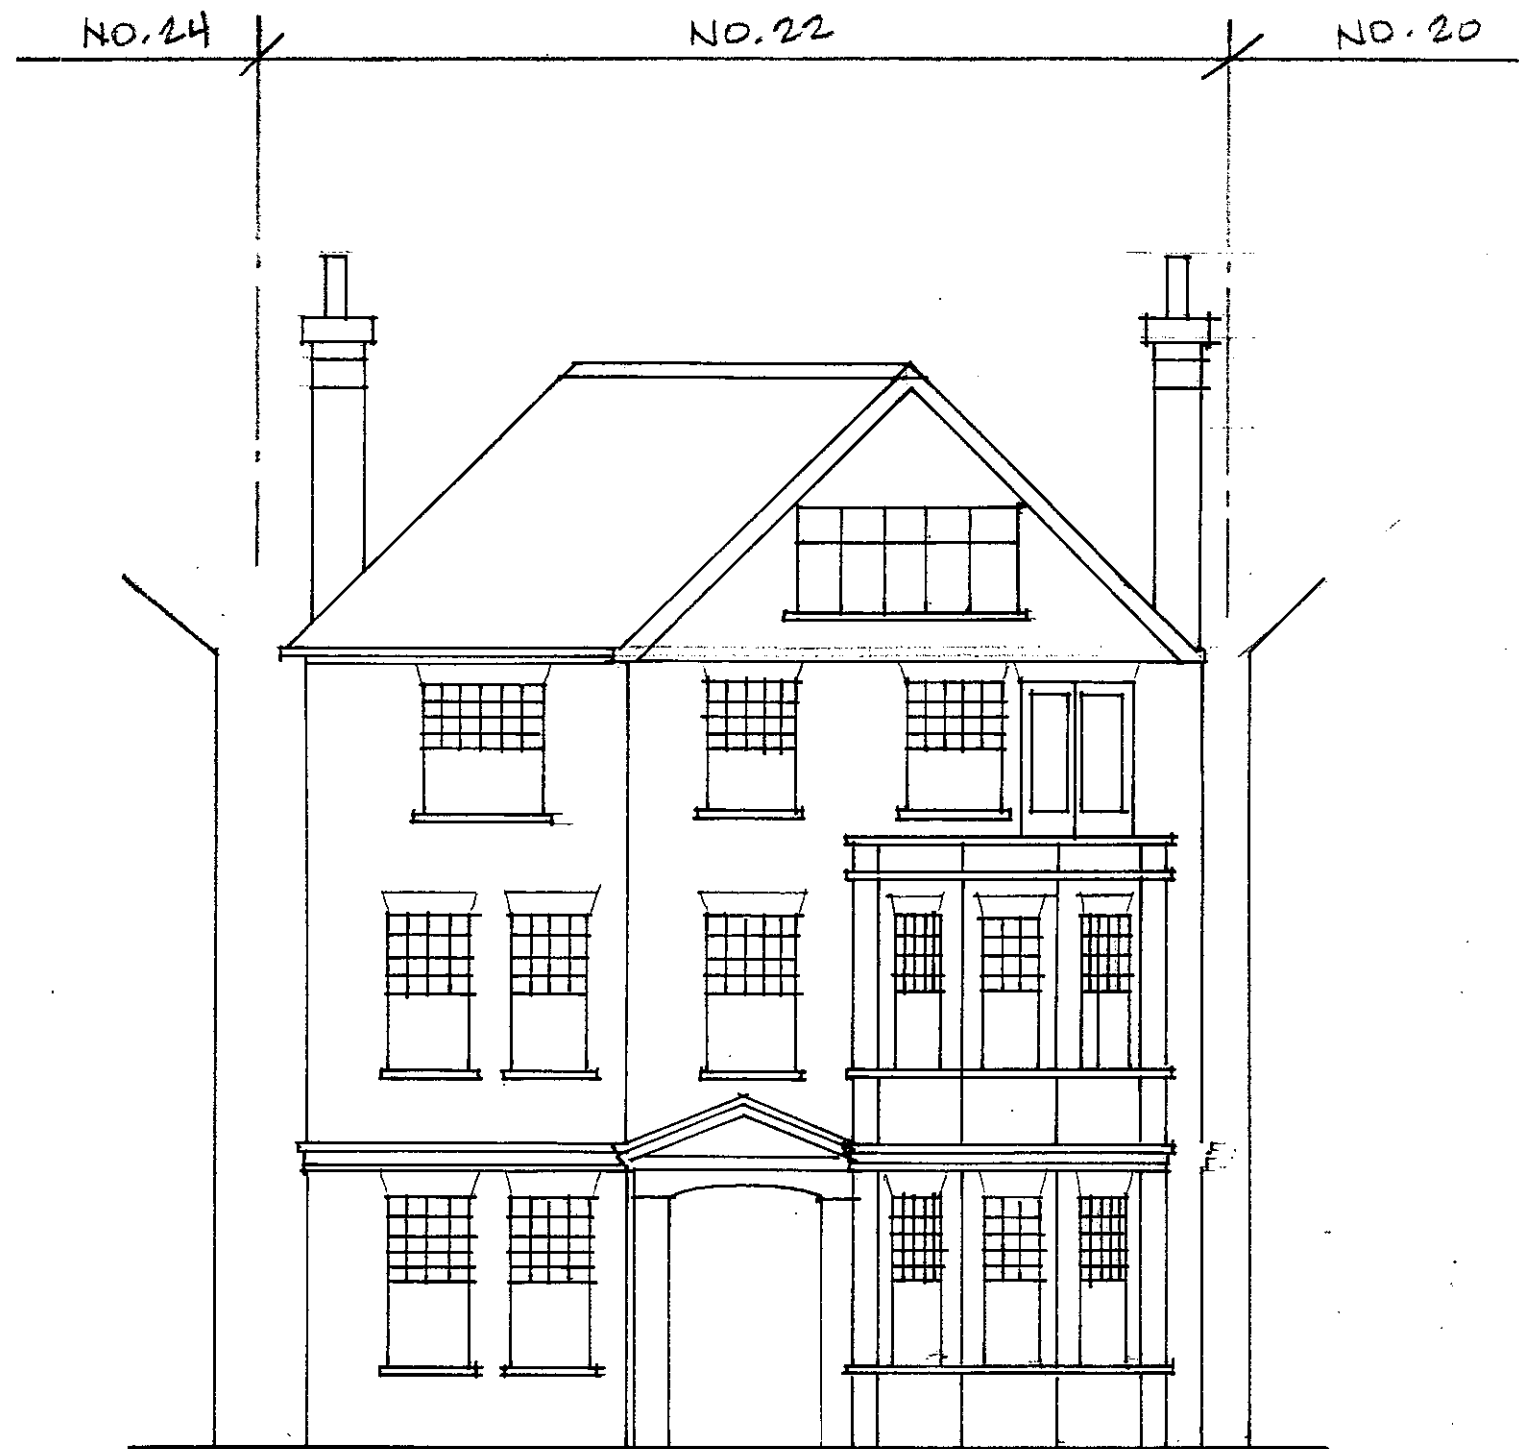


Existing and Proposed Front Elevation 1:100 @ A3

 

LEAPER & CO Consulting Structural Engineers & Building Design Consultants Tel: 020 8348 0035 Fax: 020 8348 4088 leaperco@btconnect.com	Date: November 2013		Job No. 1711	Sheet No. 20
	Adc: A M			
	Checked:			
	Project:			
			<u>Flat 6, 22 Wedderburn Road NW3 5QG</u>	



Proposed Rear Elevation 1:100 @ A3

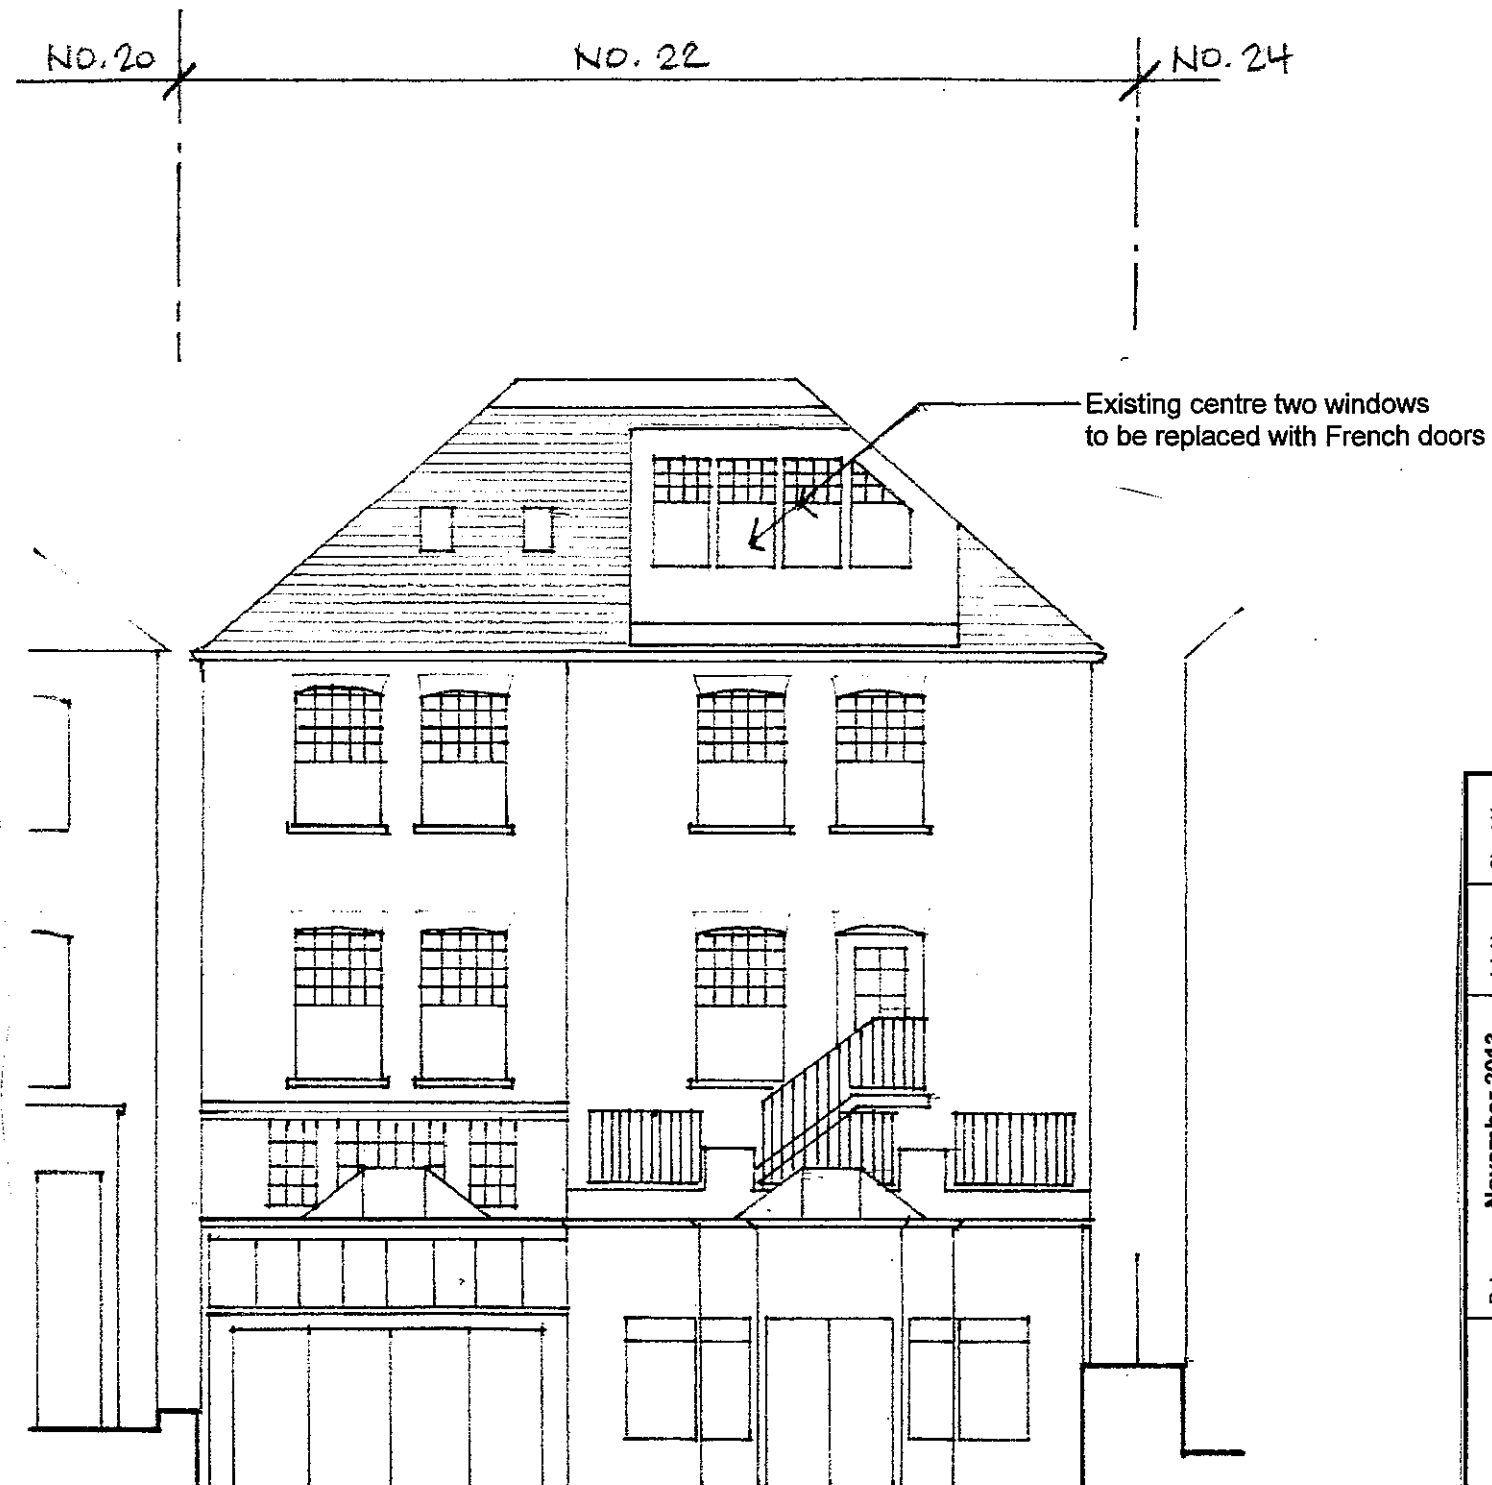


Existing Rear Elevation 1:100 @ A3


EXISTING AND PROPOSED MATERIALS	
Doors and Windows	
Existing	Proposed
White painted timber framed 9/1 sash windows	Two centre windows to be replaced with French Doors. White painted timber framed with single pane double glazed panels.
Guardrail	
n/a	Clear glass with tubular metal posts and top rail, brushed stainless steel finish

LEAPER & CO Consulting Structural Engineers & Building Design Consultants	Date: November 2013	Job No. 1711	Sheet No. 21
	Adc: AM		
	Checked:		
Project: Flat 6, 22 Wedderburn Road NW3 5QG			
Tel: 020 8348 0035 Fax: 020 8348 4088 leaperco@btconnect.com			


EXISTING AND PROPOSED MATERIALS	
Doors and Windows	
Existing	Proposed
White painted timber framed 9/1 sash windows	Two centre windows to be replaced with French Doors. White painted timber framed with single pane double glazed panels.
Guardrail	
n/a	Clear glass with tubular metal posts and top rail, brushed stainless steel finish

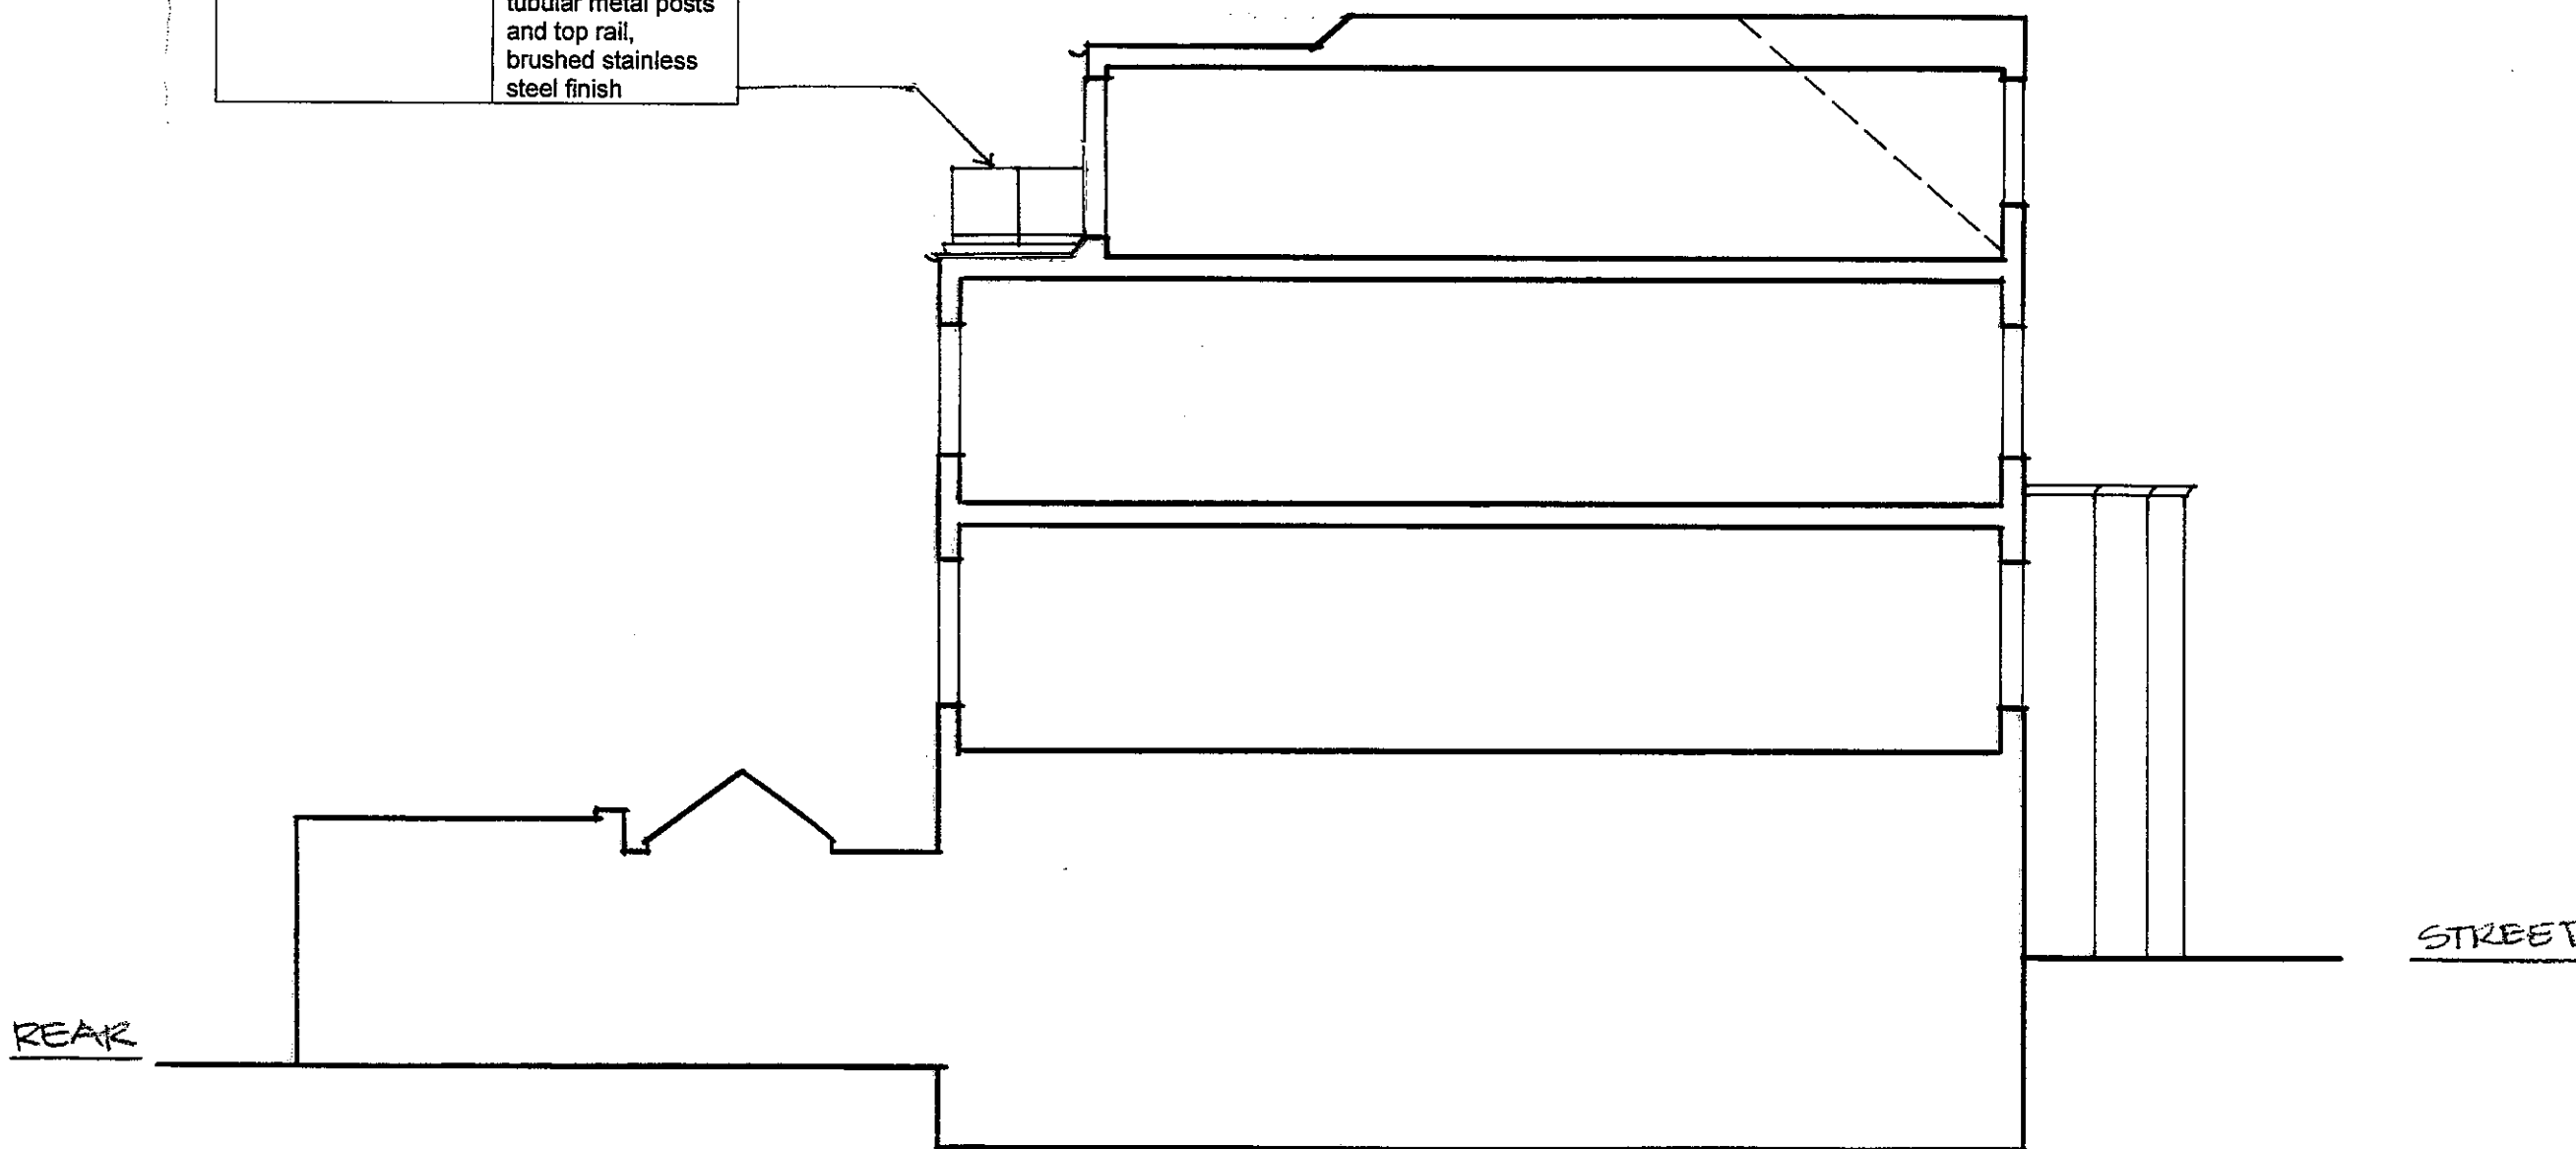


Proposed Section A-A 1:100 @ A3

 

LEAPER & CO Consulting Structural Engineers & Building Design Consultants Tel: 020 8348 0035 Fax: 020 8348 4088 leaperco@btconnect.com	Date:	November 2013	Job No.	1711	Sheet No.	31
	Adc:	A M				
	Checked:					
	Project:	Flat 6, 22 Wedderburn Road NW3 5QG				

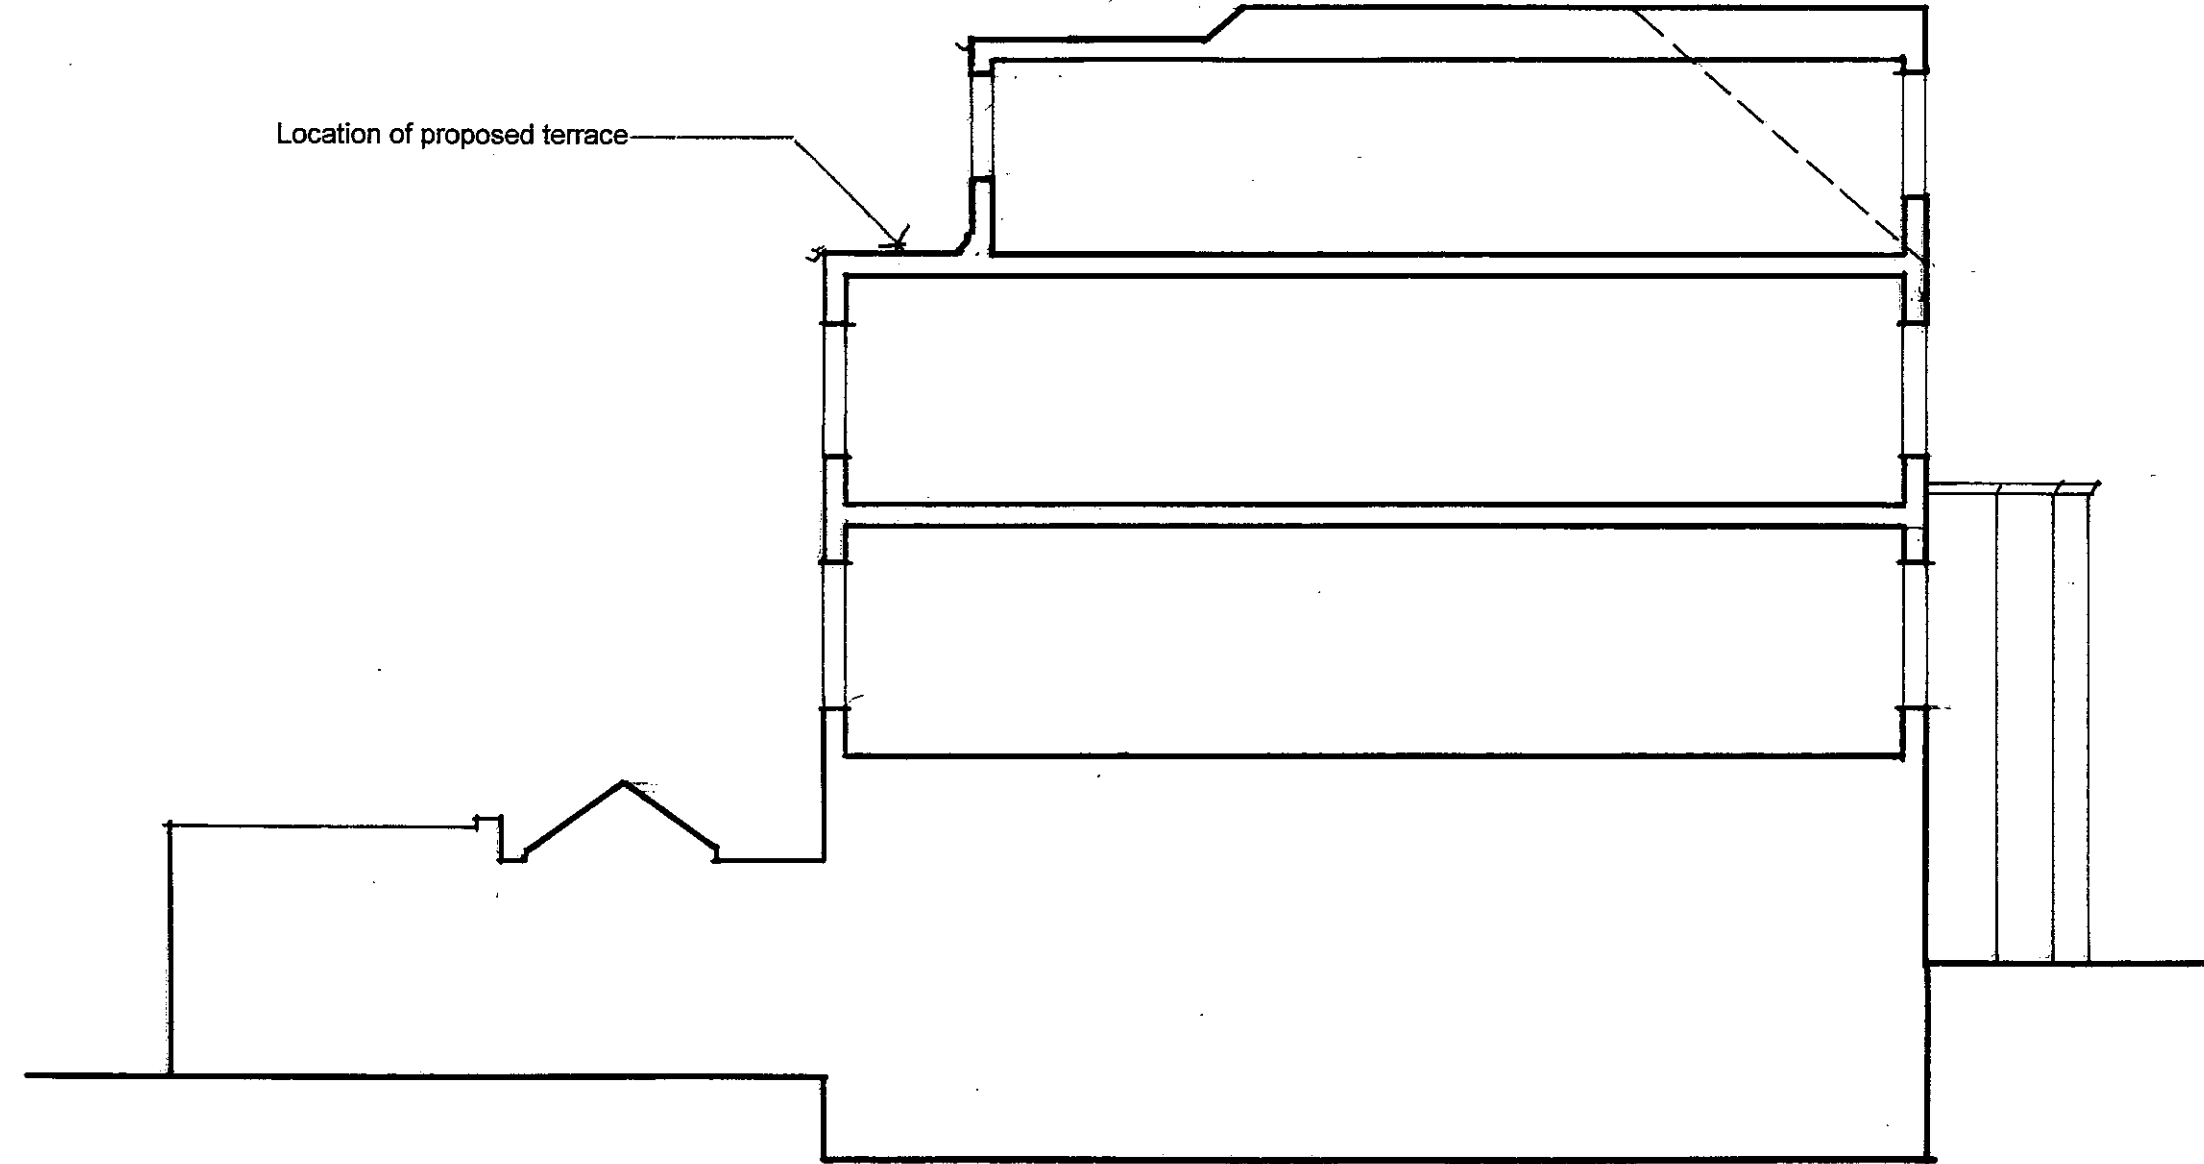

Existing Section A-A 1:100 @ A3

 

LEAPER & CO Consulting Structural Engineers & Building Design Consultants Tel: 020 8348 0035 Fax: 020 8348 4088 leaperco@btconnect.com	Date:	November 2013	Job No.	1711	Sheet No.	30
	Adc:	A M				
	Checked:					
	Project:	Flat 6, 22 Wedderburn Road NW3 5QG				