



EXISTING ELEVATION



PARTY GARDEN WALL




JUNCTION AT PIER



FRONT ELEVATION OF NOS. 14 AND 16 ORNAN ROAD



EXISTING FRONT WALL

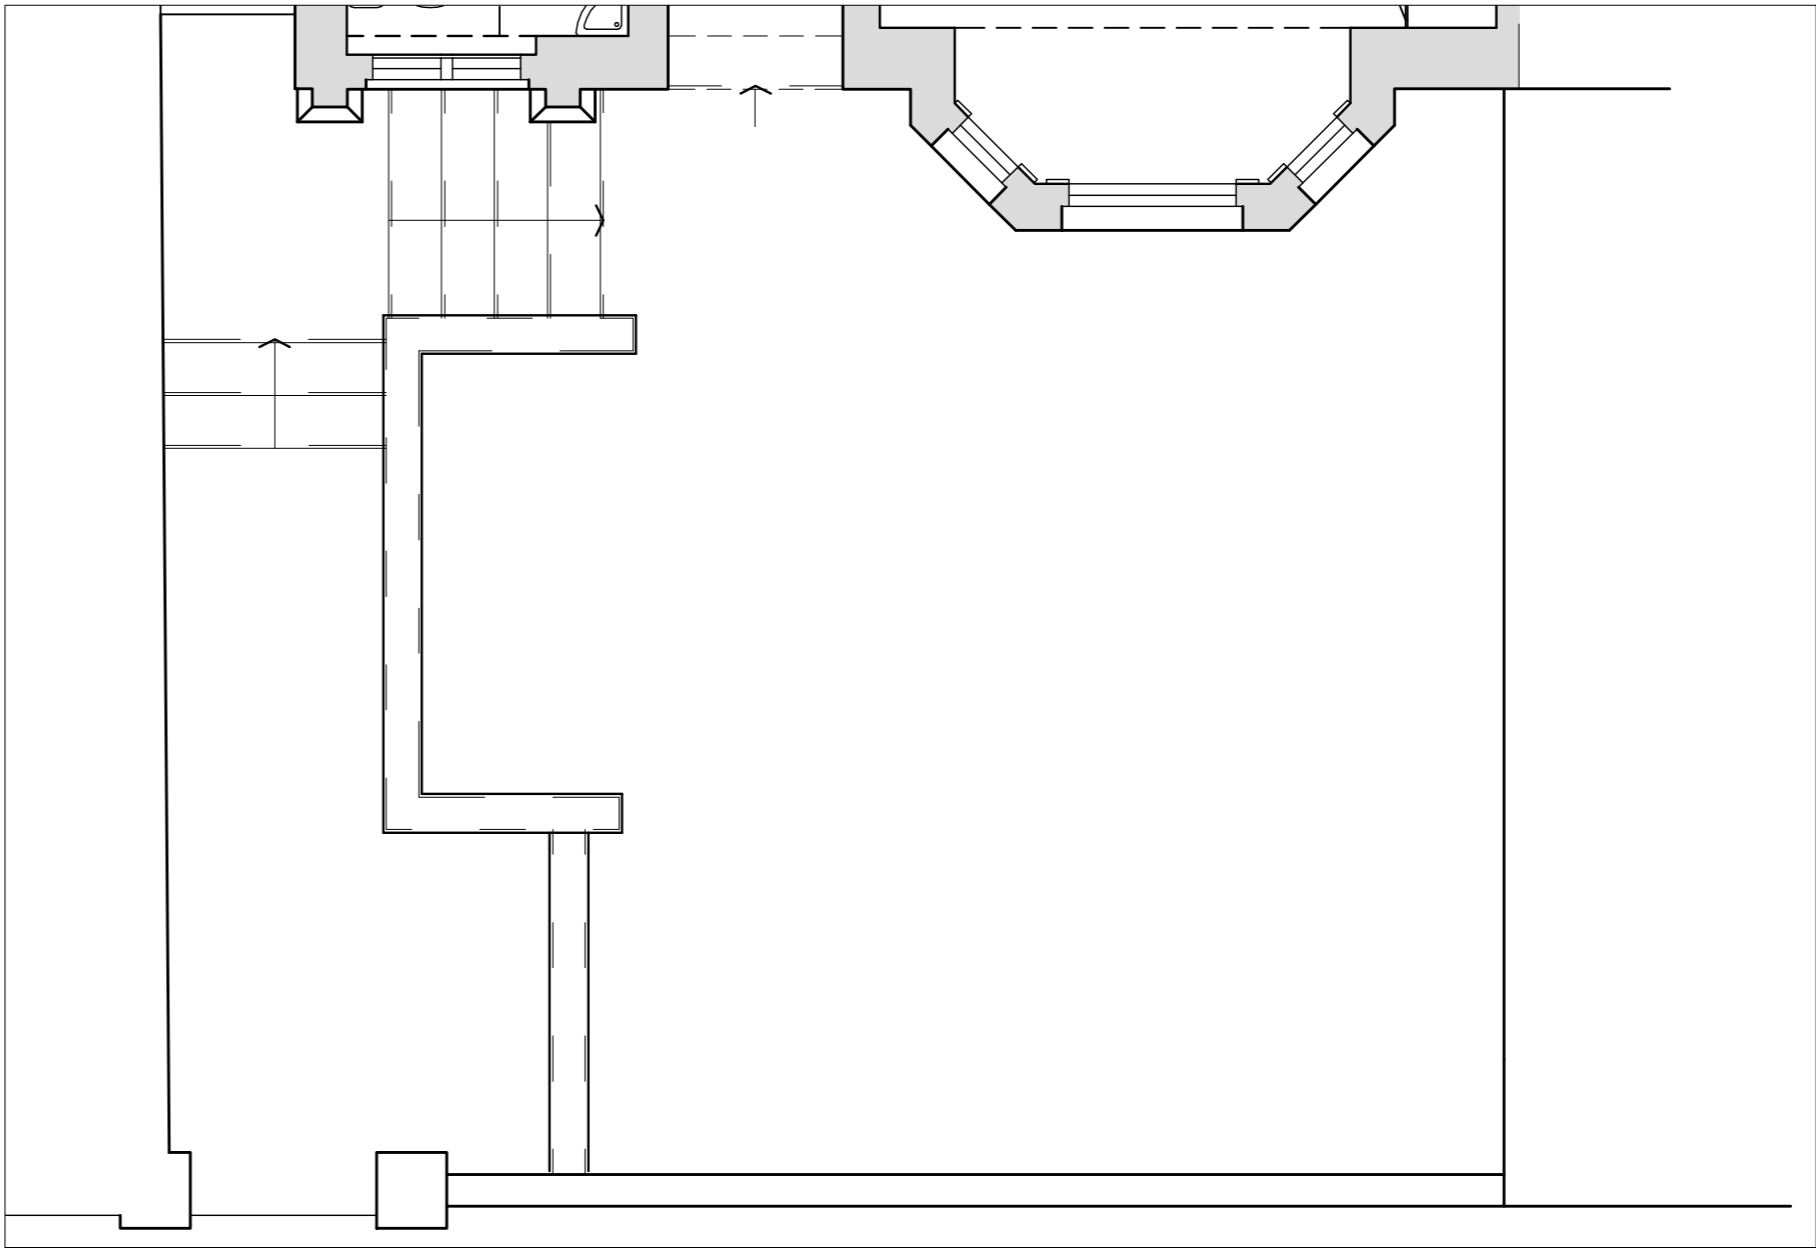

EXISTING PLAN

NOTES:

16 ORNAN ROAD NW3 4PX

DRAWING: EXISTING FRONT
DATE: 18.11.13
DRAWING NO: D030.65
SCALE: 1:50 @ A2

STATUS:
REV:

devilfish design limited

Canada House 272 Pkld Rd Road Middleton: M44 6NA
office tel no: 0161 8436 2278
mobile no: 07771 781487

project designer: Peter Phillips
peter@devilfishdesign.co.uk

www.devilfishdesign.co.uk