


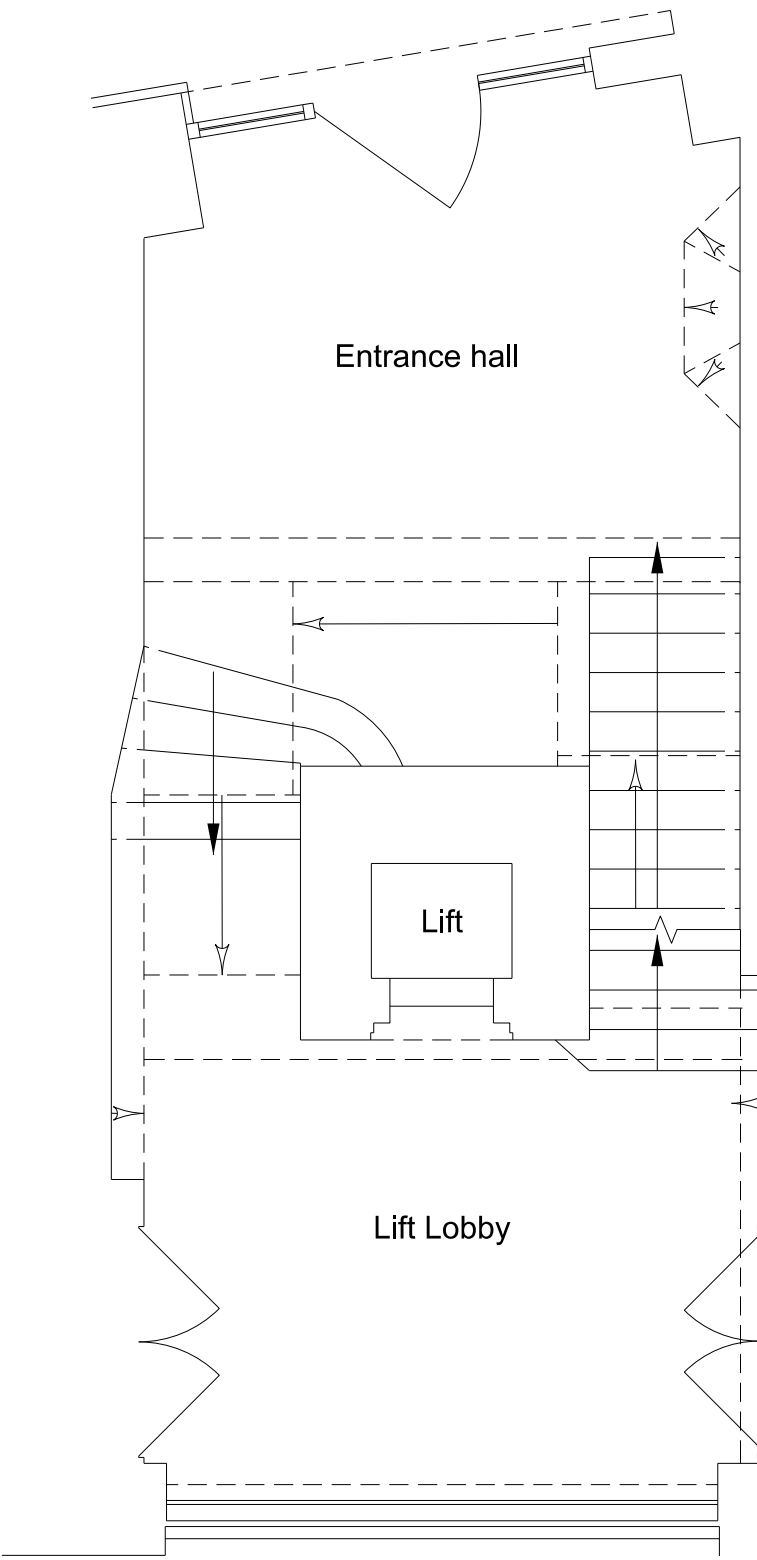

1:50



- General Notes
- 1. Dimensions are in millimetres unless stated otherwise.
 - 2. Levels are in metres AOD unless stated otherwise.
 - 3. Dimensions govern.
Do not scale off drawing.
 - 4. All dimensions to be verified on site before proceeding.
 - 5. All discrepancies to be notified in writing to Make Limited.
 - 6. Drawings are based on the Plowman Craven survey conducted in September 2013.
- © Make Limited 2008

00	14.11.13	For Planning	KK
Rev	Date	Reason For Issue	Chk

FOR PLANNING

DRAWING STATUS

make

55-65 Whitfield Street,
London, W1T 4HE

tel +44 (0) 20 7636 5151
fax +44 (0) 20 7636 5252
info@makearchitects.com
www.makearchitects.com

Client
Great Portland Estates plc
33 Cavendish Square
London
W1G 0PW



Project
Gresse Street
Marketing Suite

Drawing Title
Existing ground floor plan

Scale	Paper Size	Date
1: 50	@A1	14. 11. 13
Project No.	Draw No.	Rev No.
1013	P1010	00