



43 – 47 KING'S TERRACE AS EXISTING

 

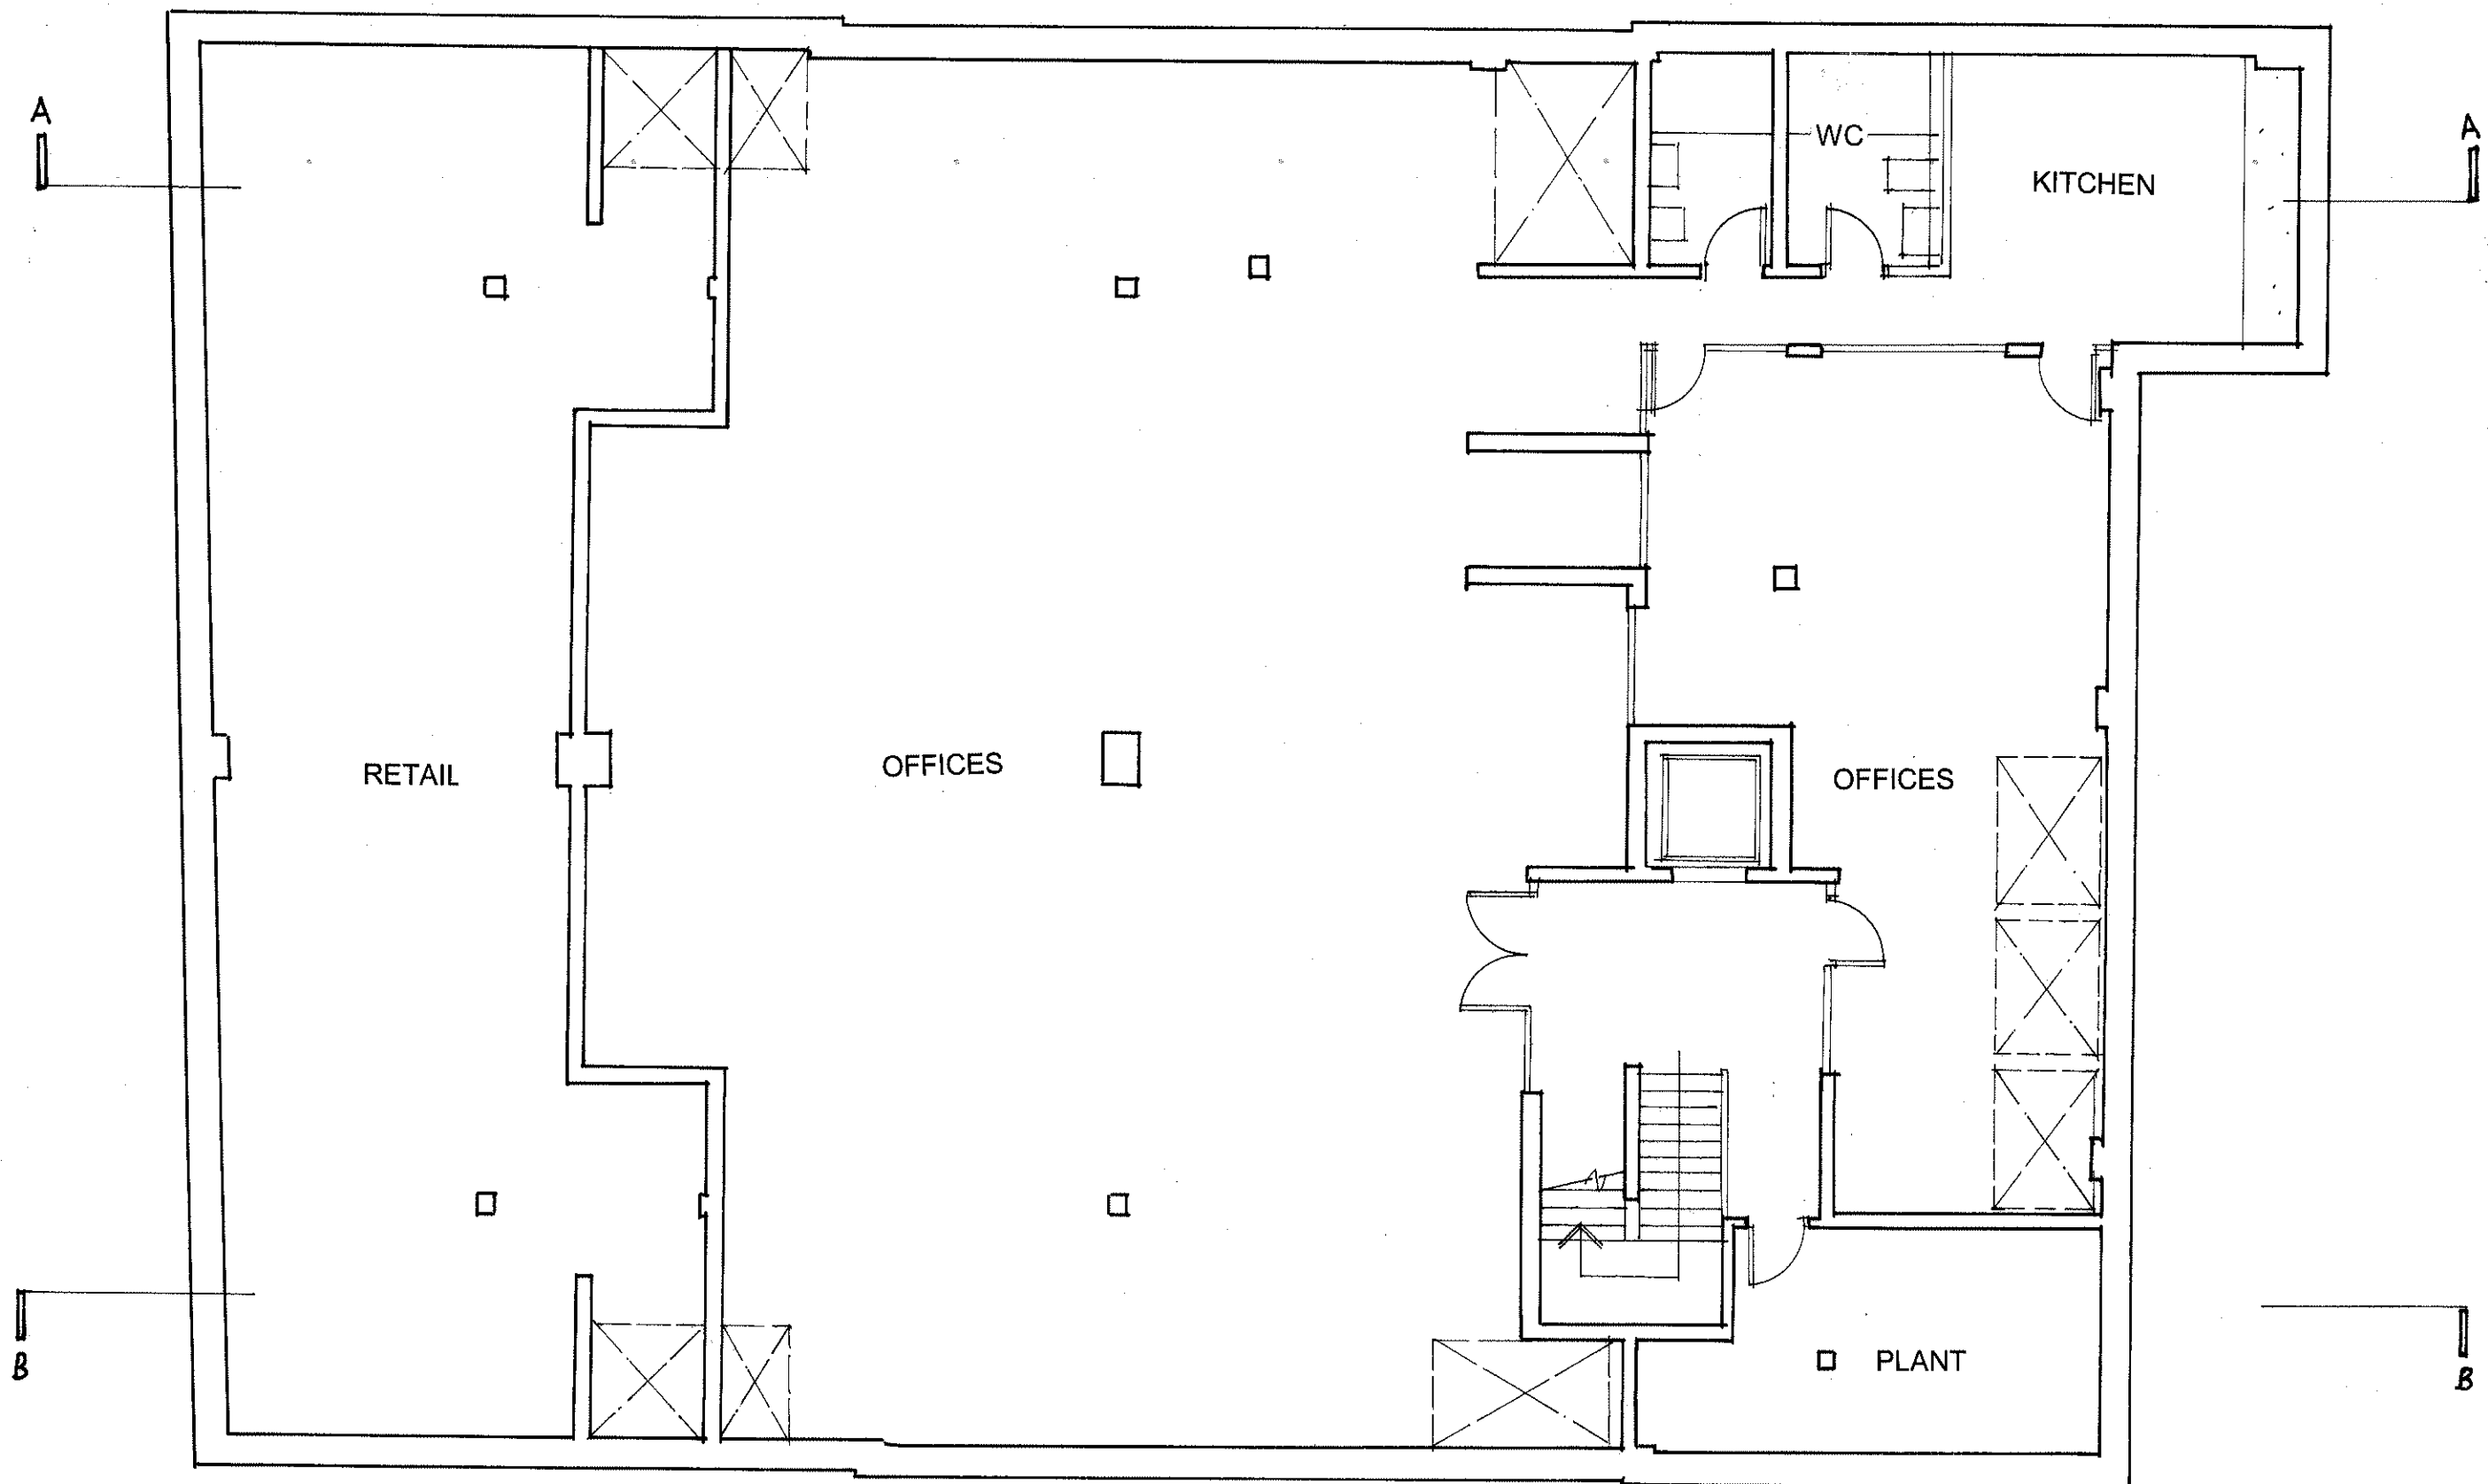

archplan

architects and property management

1 Millfield Place, Highgate, London N6 6JP
Tel: 020 8341 5628 e-mail: archplan@hotmail.com

Date

Sep
2013

Drawn by

Checked by

Scale

1:100
At A3

Project

43 – 47 KING'S TERRACE
LONDON NW1 0JR

AS EXISTING


Title

BASEMENT PLAN

Drawing no.

KT/ 01

Copyright
Archplan 2013

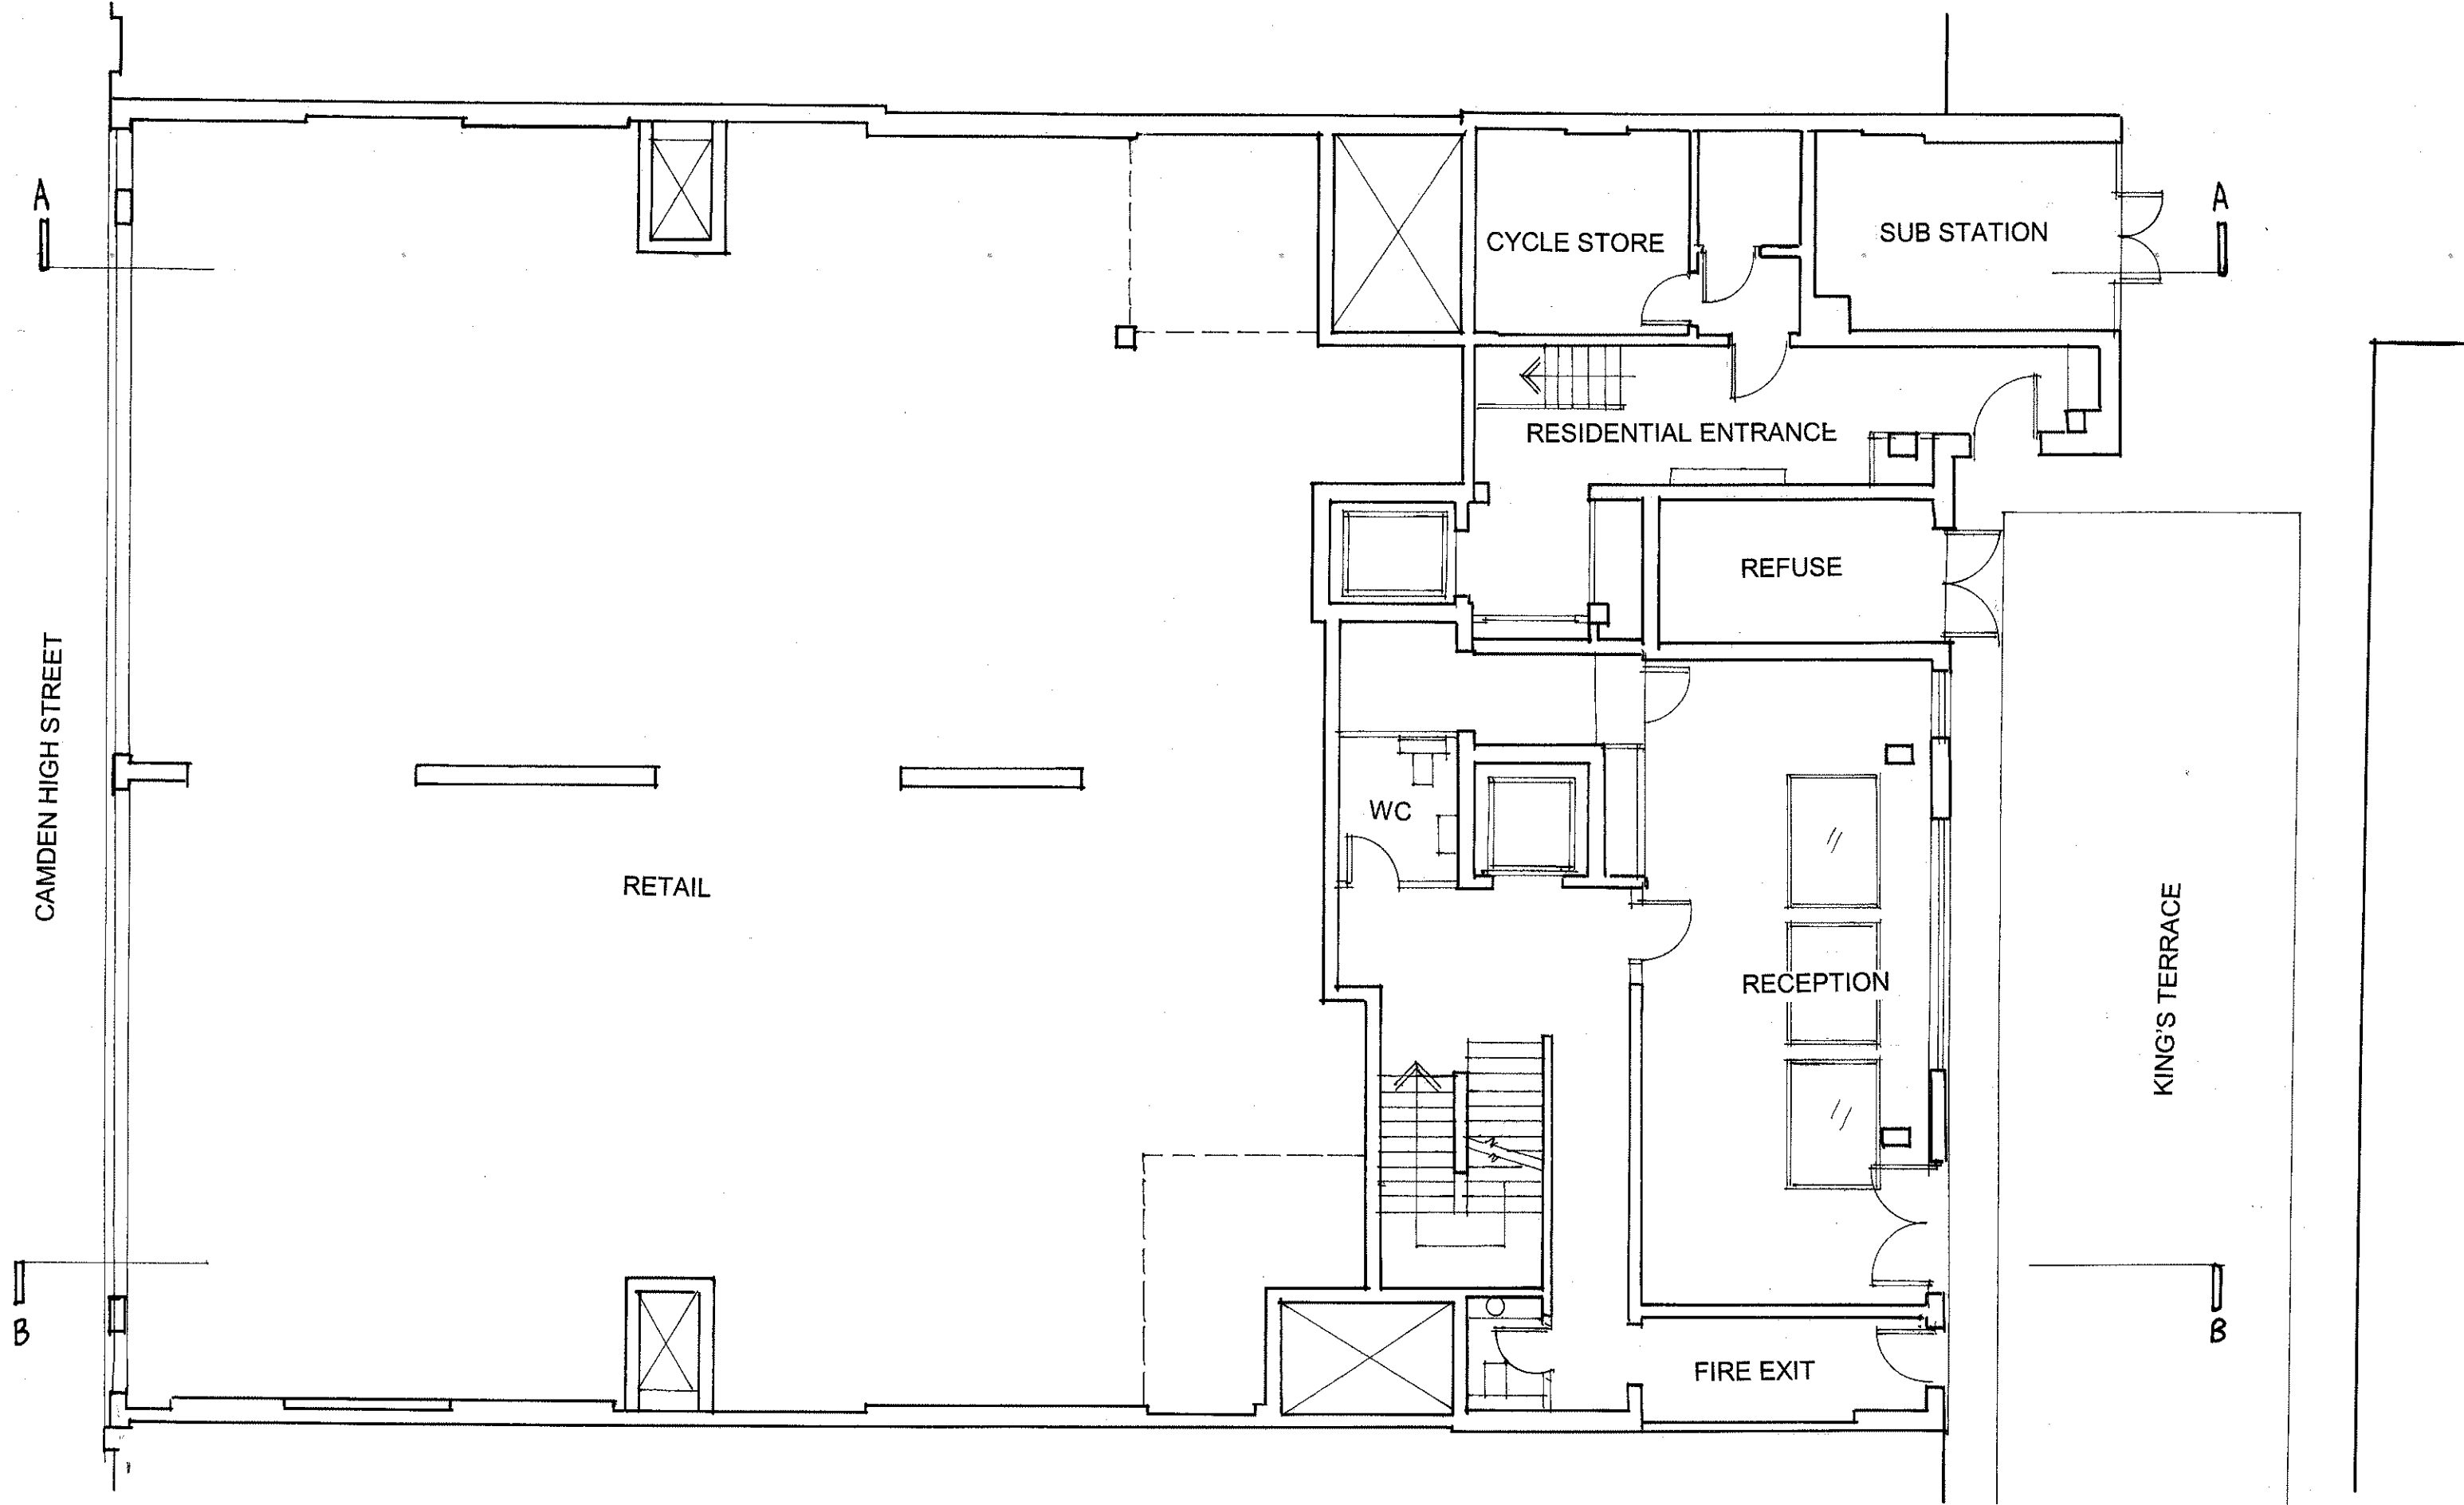

0 5m

archplan


architects and property management
 1 Millfield Place, Highgate, London N6 6JP
 Tel: 020 8341 5628 e-mail: archplan@hotmail.com

Date
 Sep 2013
 Drawn by
 Checked by

Scale
 1:100
 At A3

Project
 43 – 47 KING'S TERRACE
 LONDON NW1 0JR
AS EXISTING
 Title **GROUND FLOOR PLAN**

Drawing no.
 KT/ 02
 Copyright
 Archplan 2013

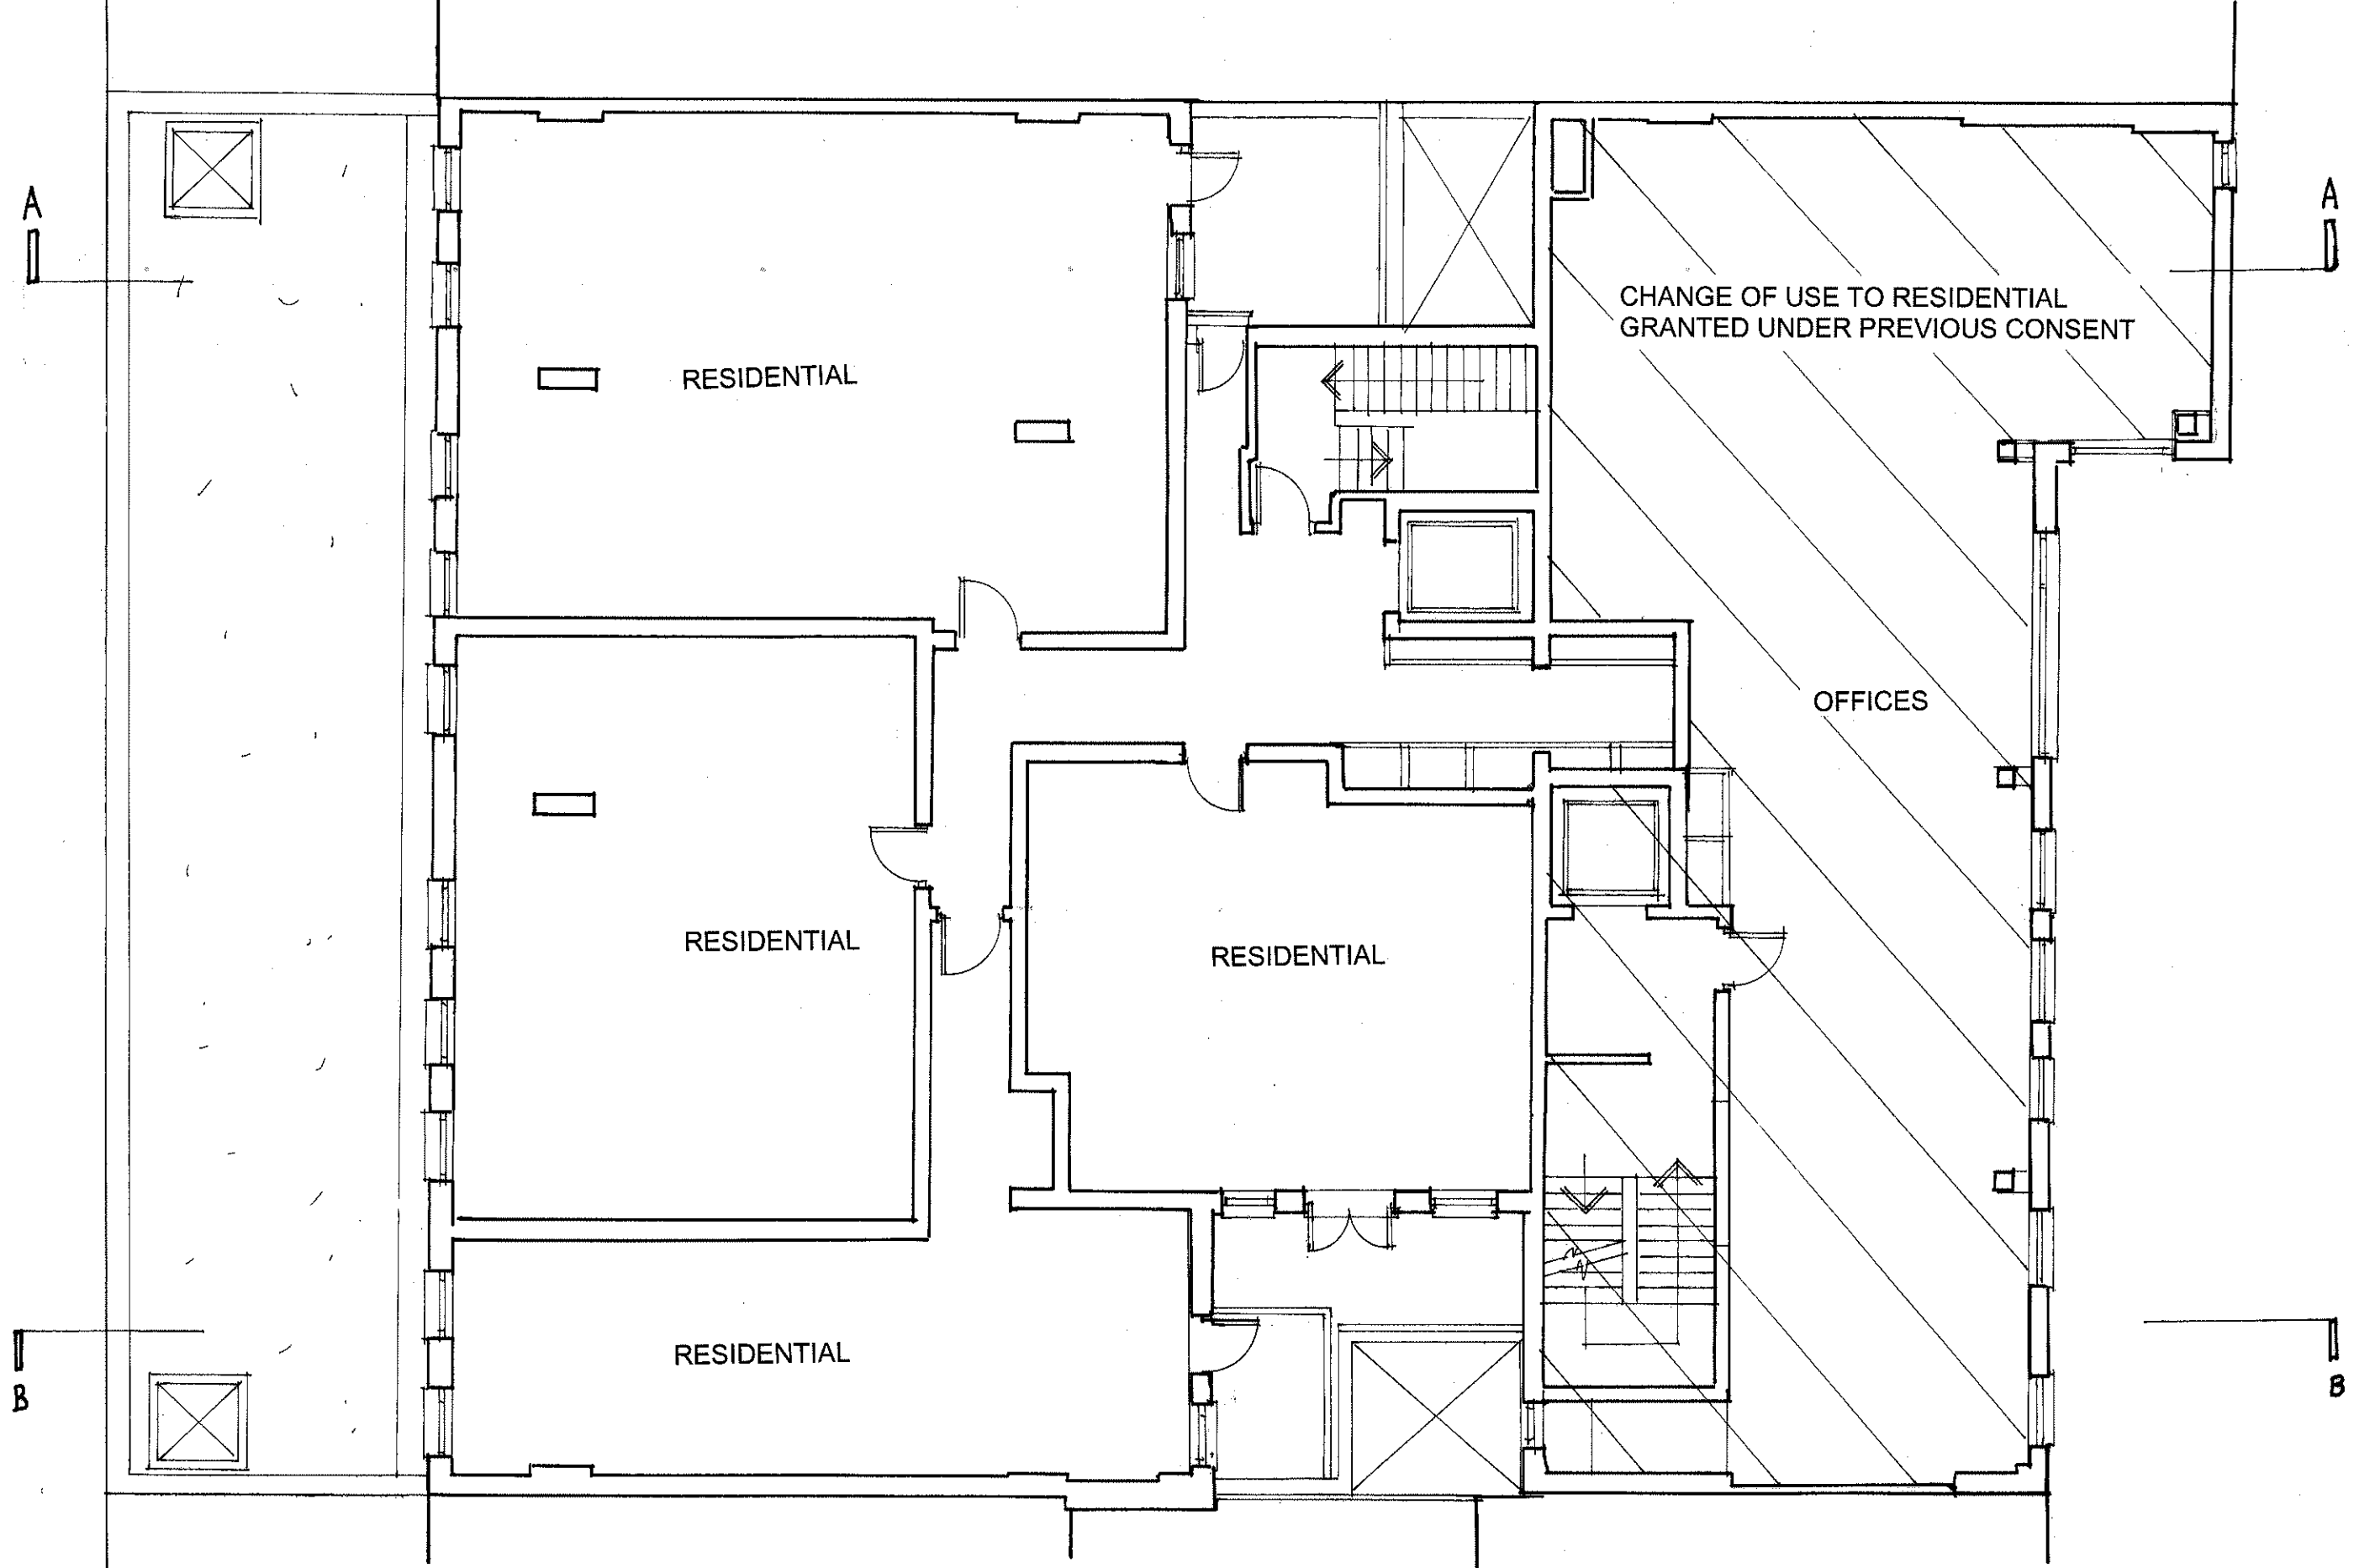

0 5m

archplan

architects and property management

1 Millfield Place, Highgate, London N6 6JP
Tel: 020 8341 5628 e-mail: archplan@hotmail.com

Date

Sep
2013

Drawn by

Checked by

Scale

1:100
At A3

Project


**43 – 47 KING'S TERRACE
LONDON NW1 0JR**

**AS EXISTING
FIRST FLOOR PLAN**

Drawing no.

KT/ 03

Copyright
Archplan 2013

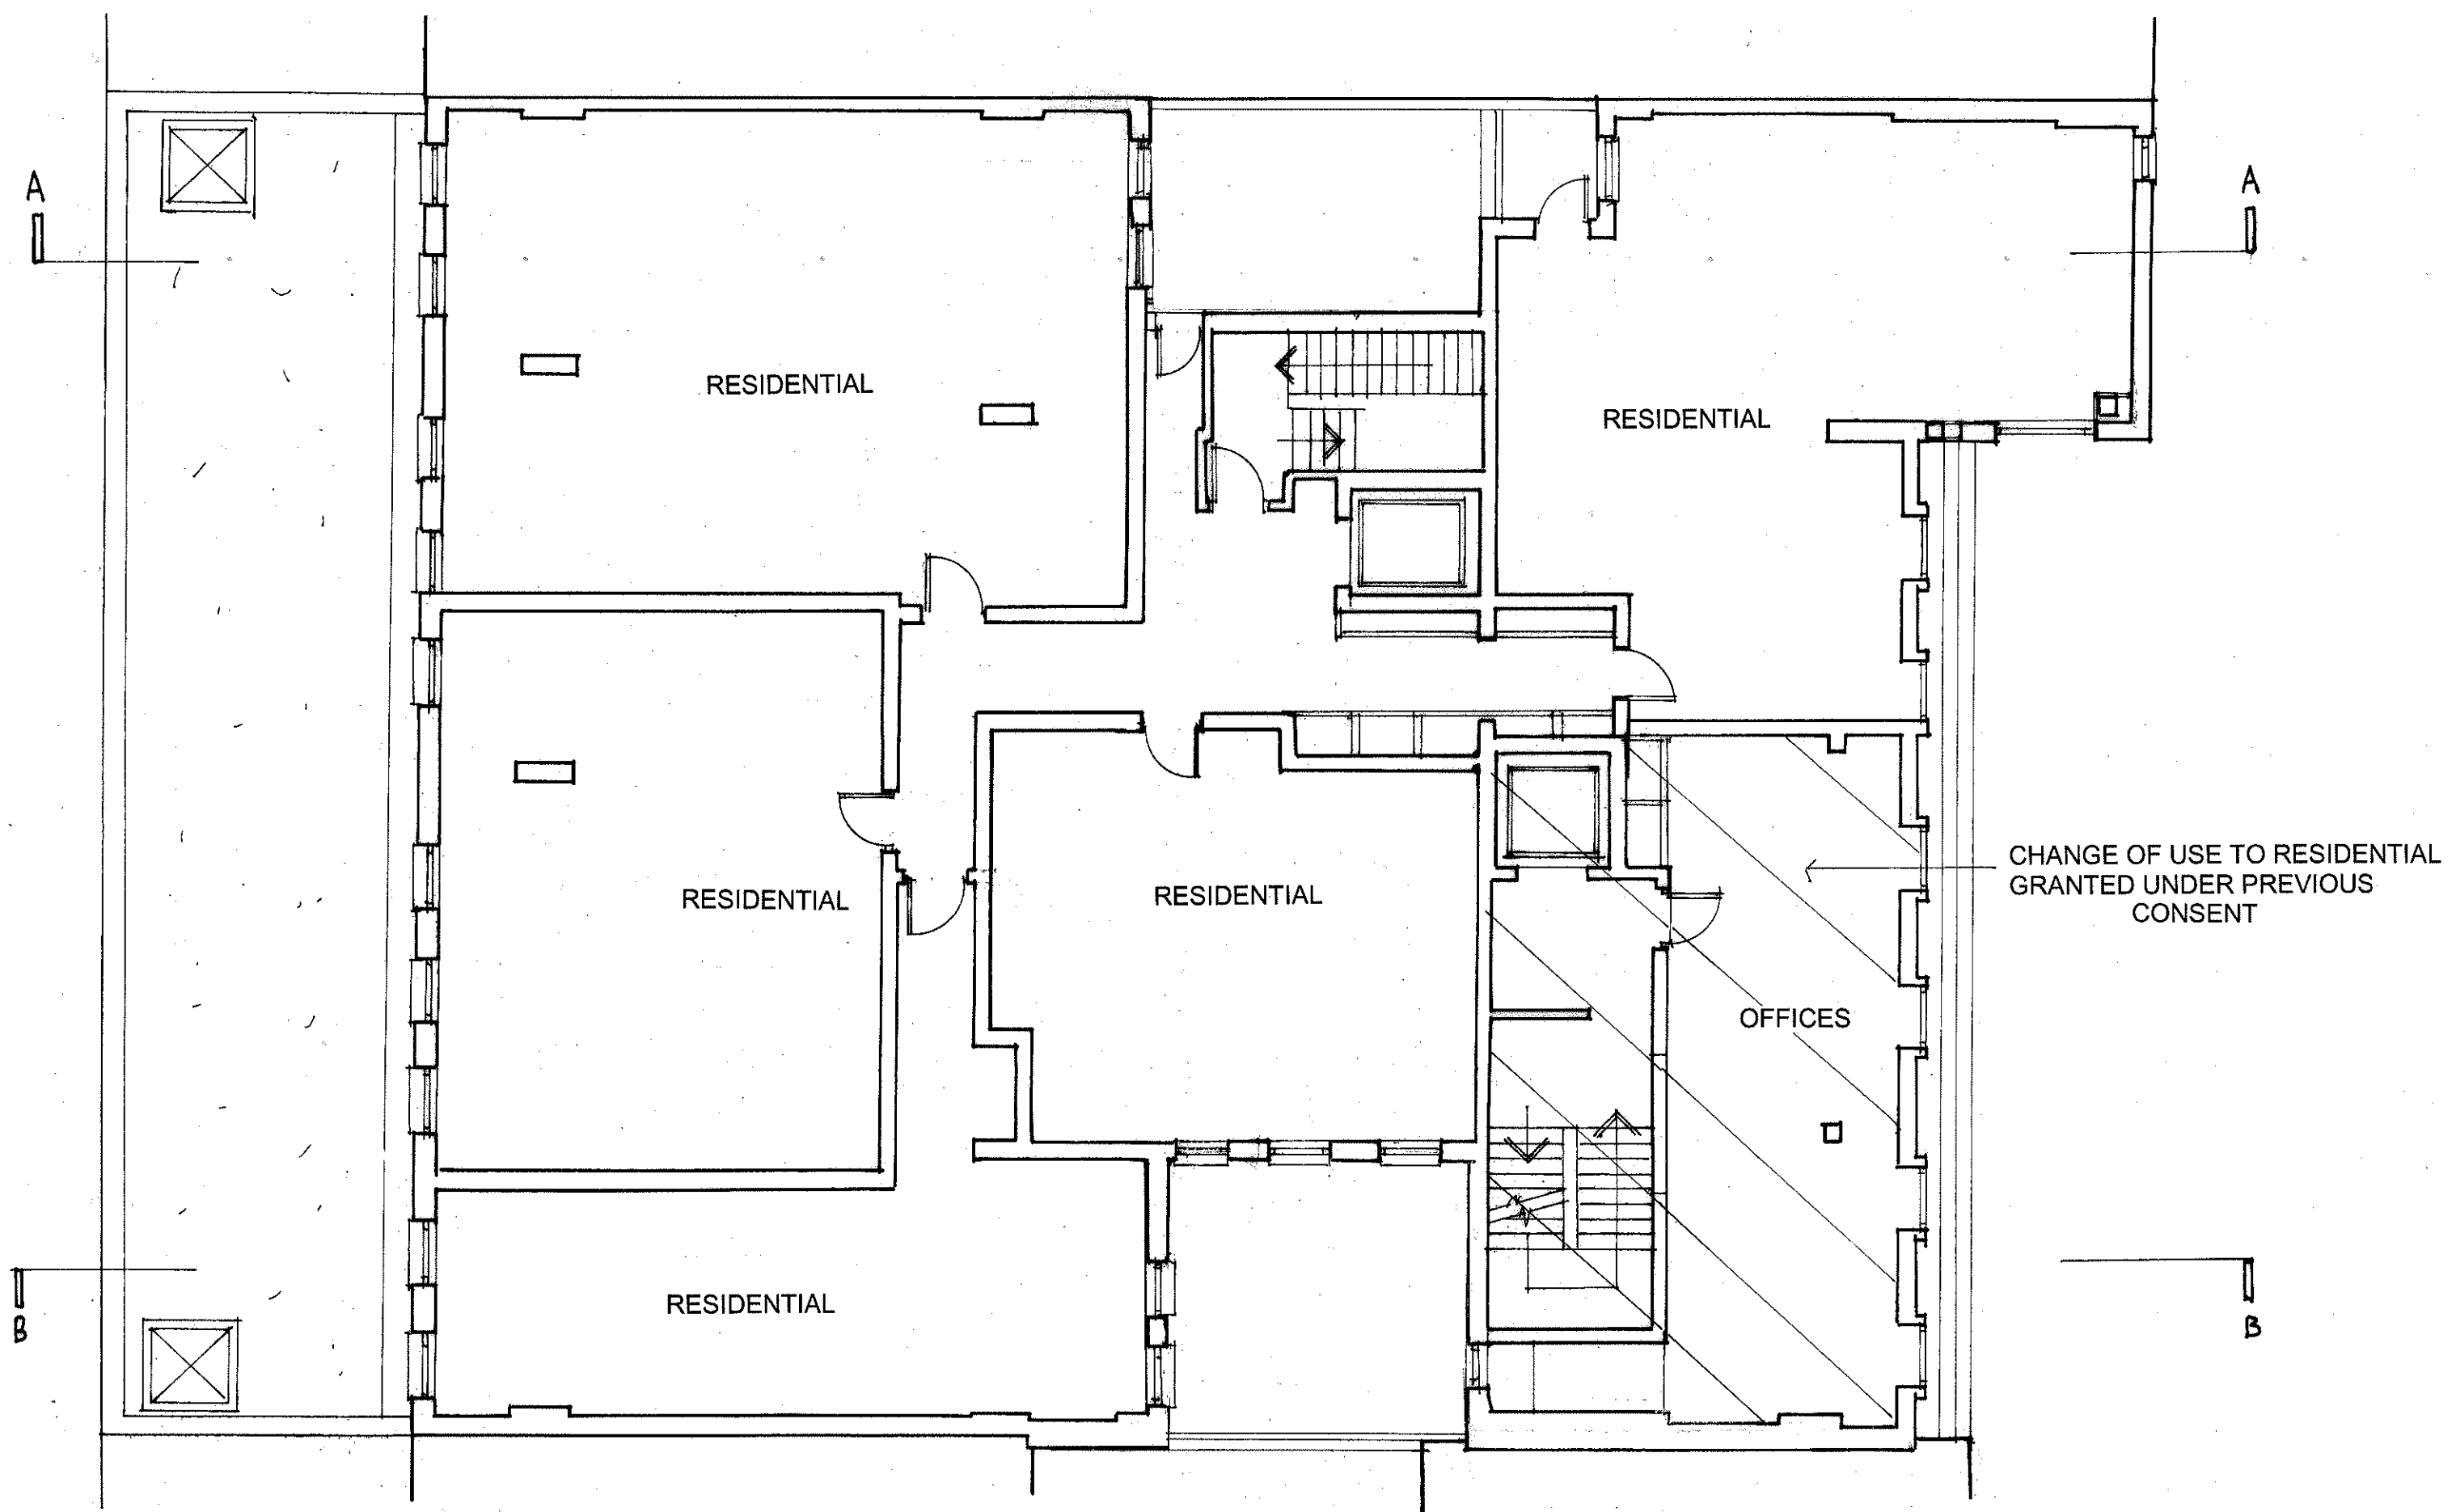

archplan

architects and property management

1 Millfield Place, Highgate, London N6 6JP
Tel: 020 8341 5628 e-mail: archplan@hotmail.com


Date
Sep
2013

Drawn by
Checked by

Scale
1:100
At A3

Project
43 – 47 KING'S TERRACE
LONDON NW1 0JR
AS EXISTING
Title **SECOND FLOOR PLAN**

Drawing no.
KT/ 04
Copyright
Archplan 2013

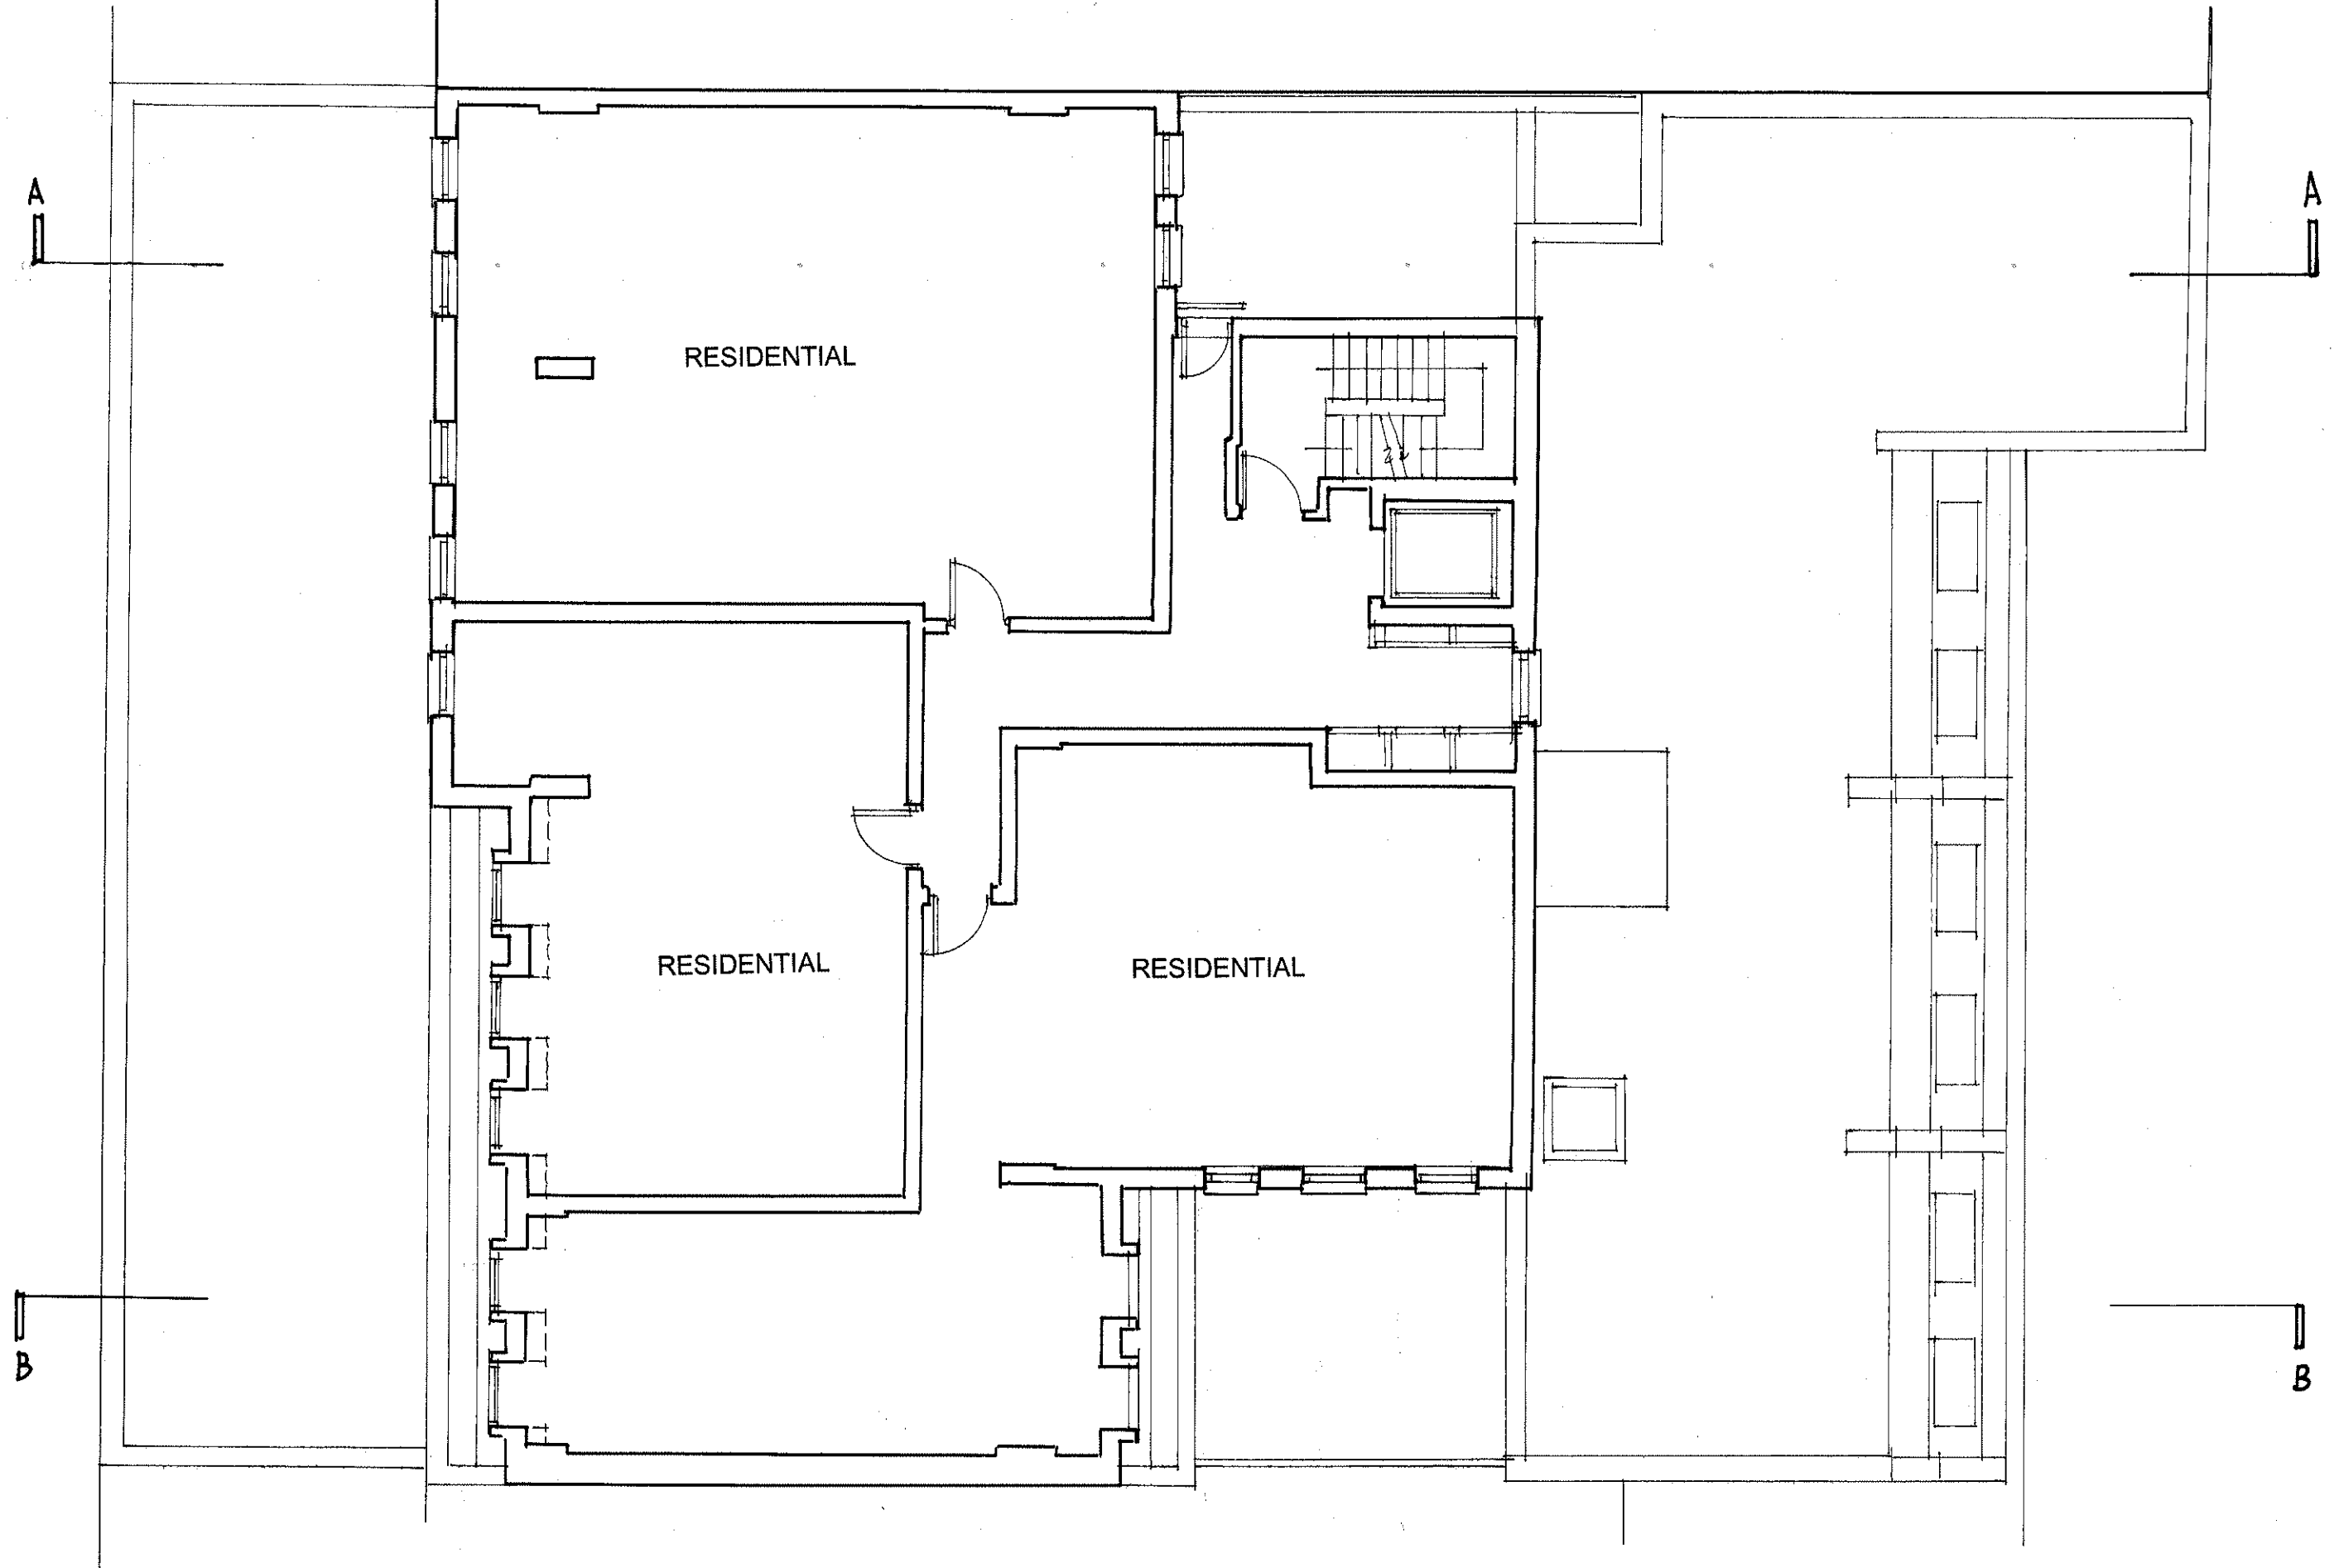

0 5M

archplan

architects and property management

1 Millfield Place, Highgate, London N6 6JP
Tel: 020 8341 5628 e-mail: archplan@hotmail.com

Date

Sep
2013

Drawn by

Checked by

Scale

1:100
At A3

Project

43 – 47 KING'S TERRACE
LONDON NW1 0JR

AS EXISTING


Title

THIRD FLOOR PLAN

Drawing no.

KT/ 05

Copyright
Archplan 2013

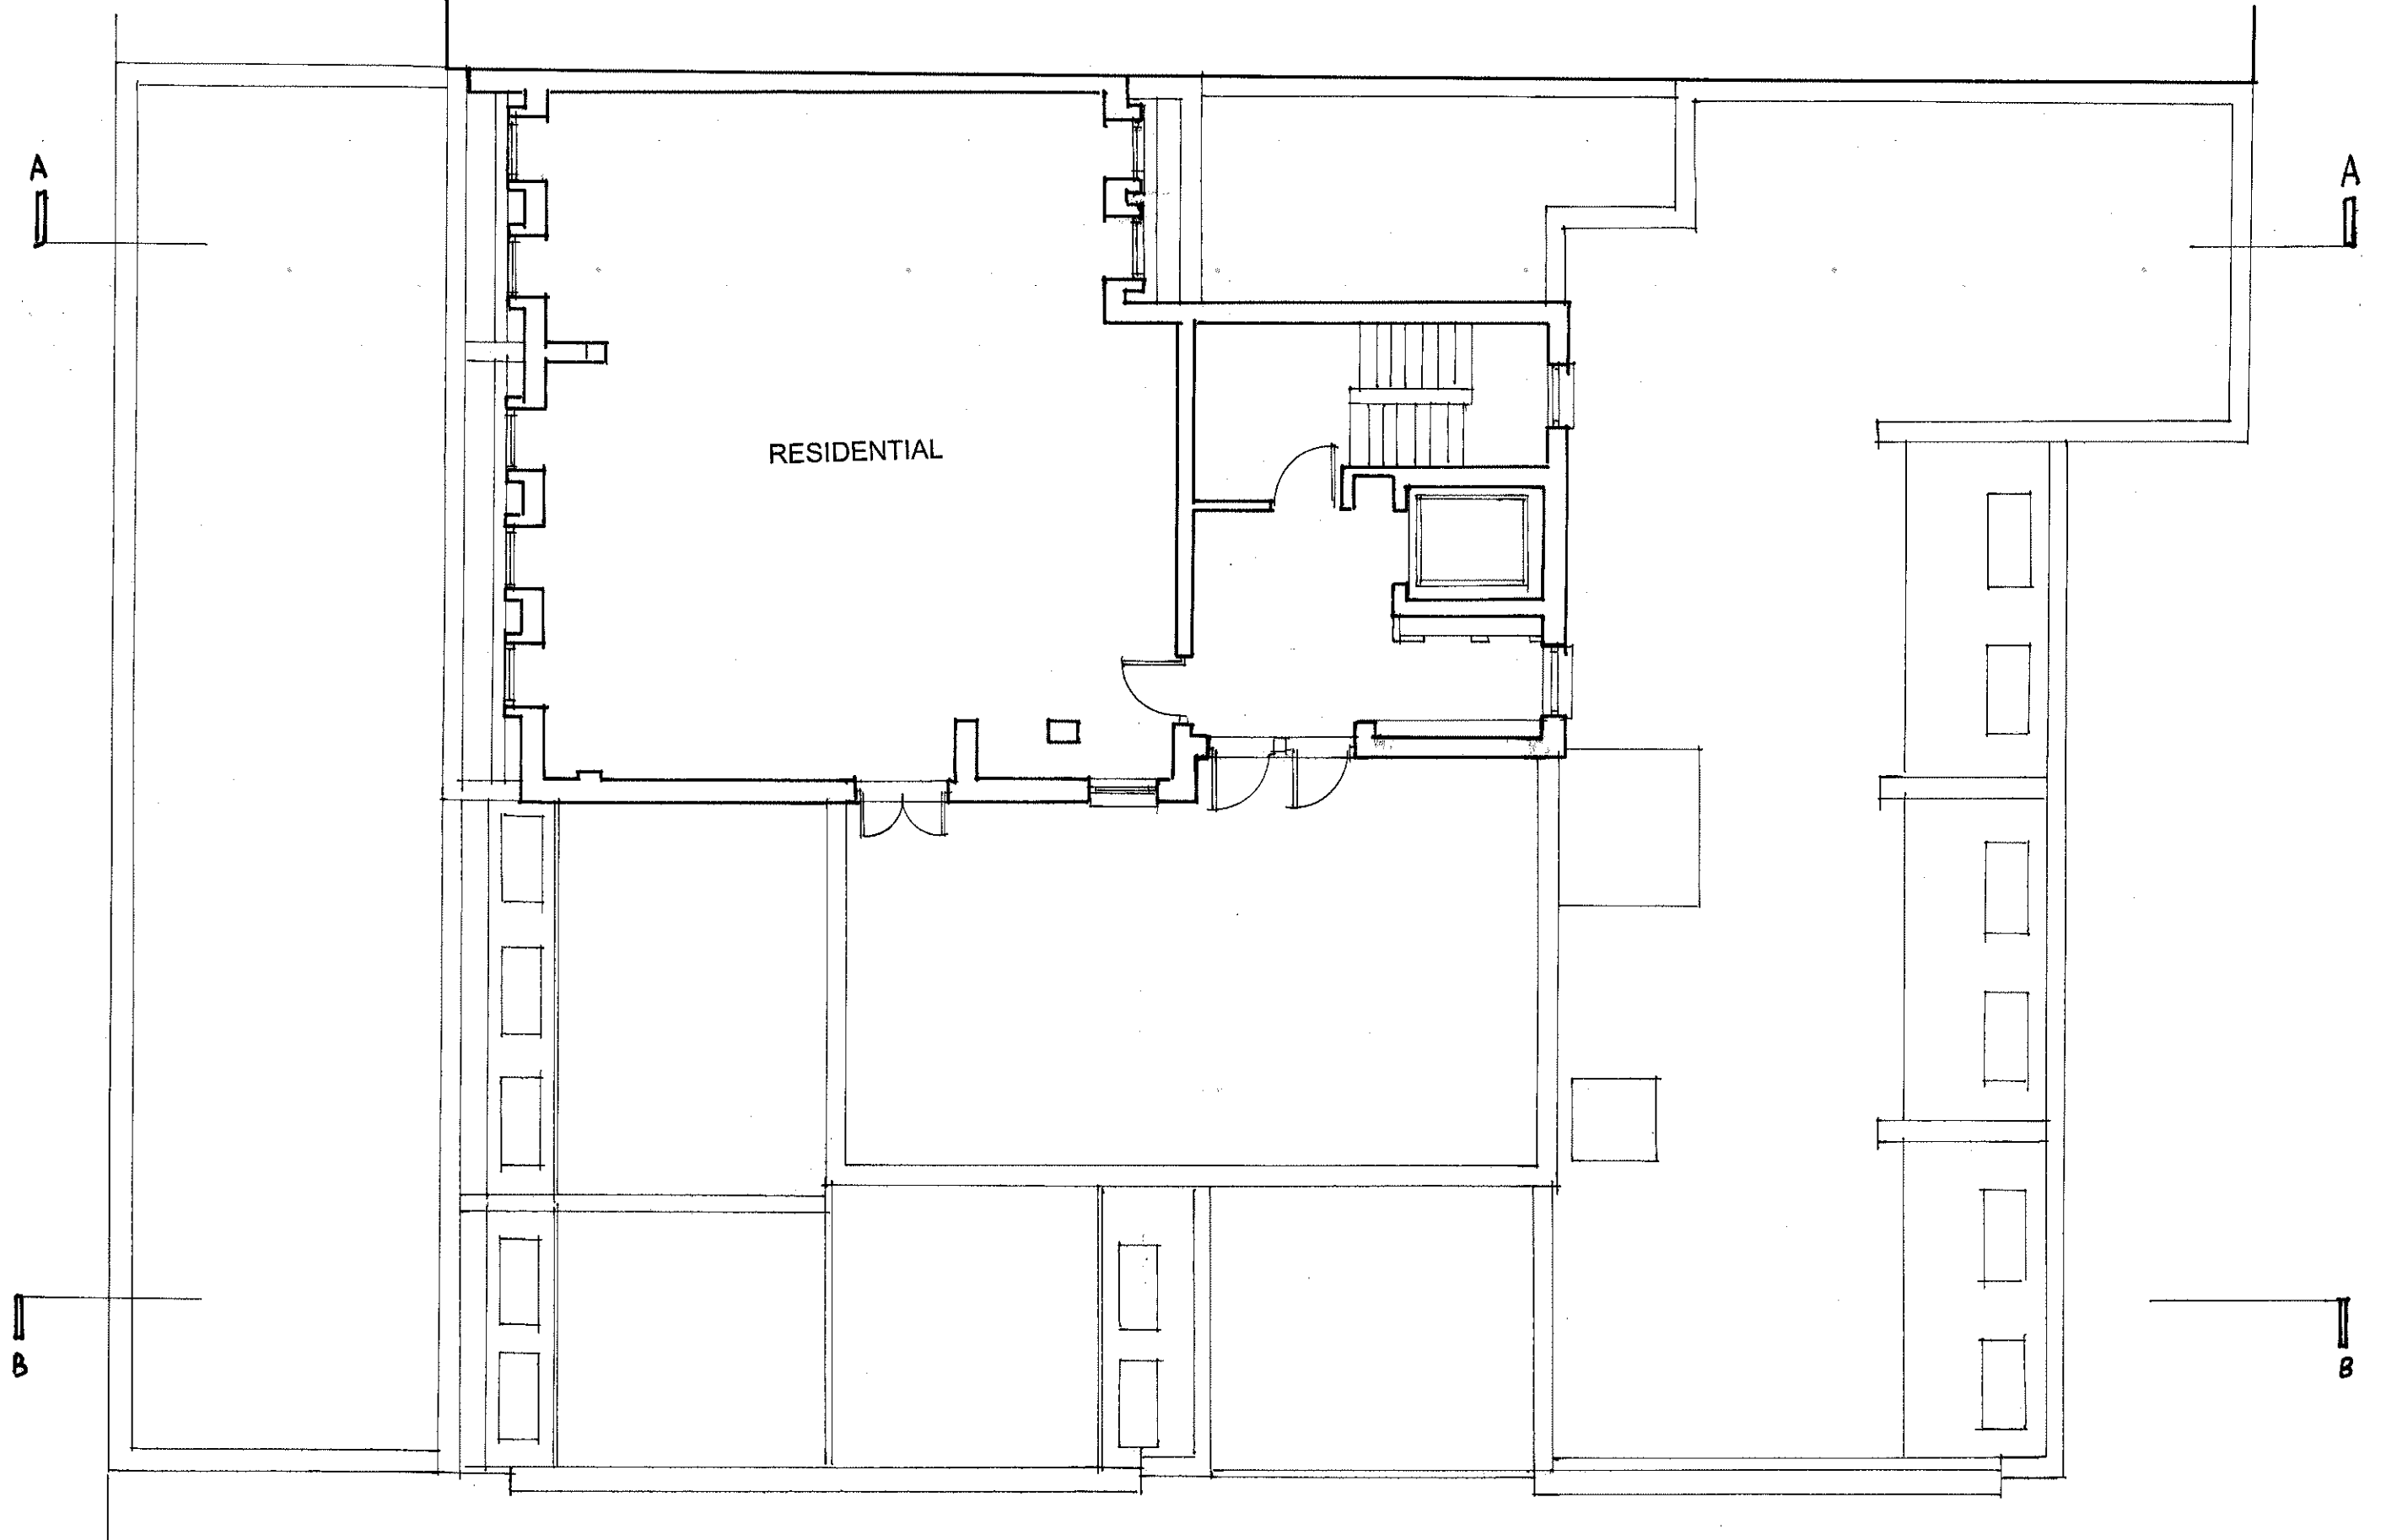

0 5M

archplan

architects and property management

1 Millfield Place, Highgate, London N6 6JP
Tel: 020 8341 5628 e-mail: archplan@hotmail.com

Date

Sep
2013

Drawn by

Checked by

Scale

1:100
At A3

Project

43 – 47 KING'S TERRACE
LONDON NW1 0JR

AS EXISTING


Title

FOURTH FLOOR PLAN

Drawing no.

KT/ 06

Copyright
Archplan 2013

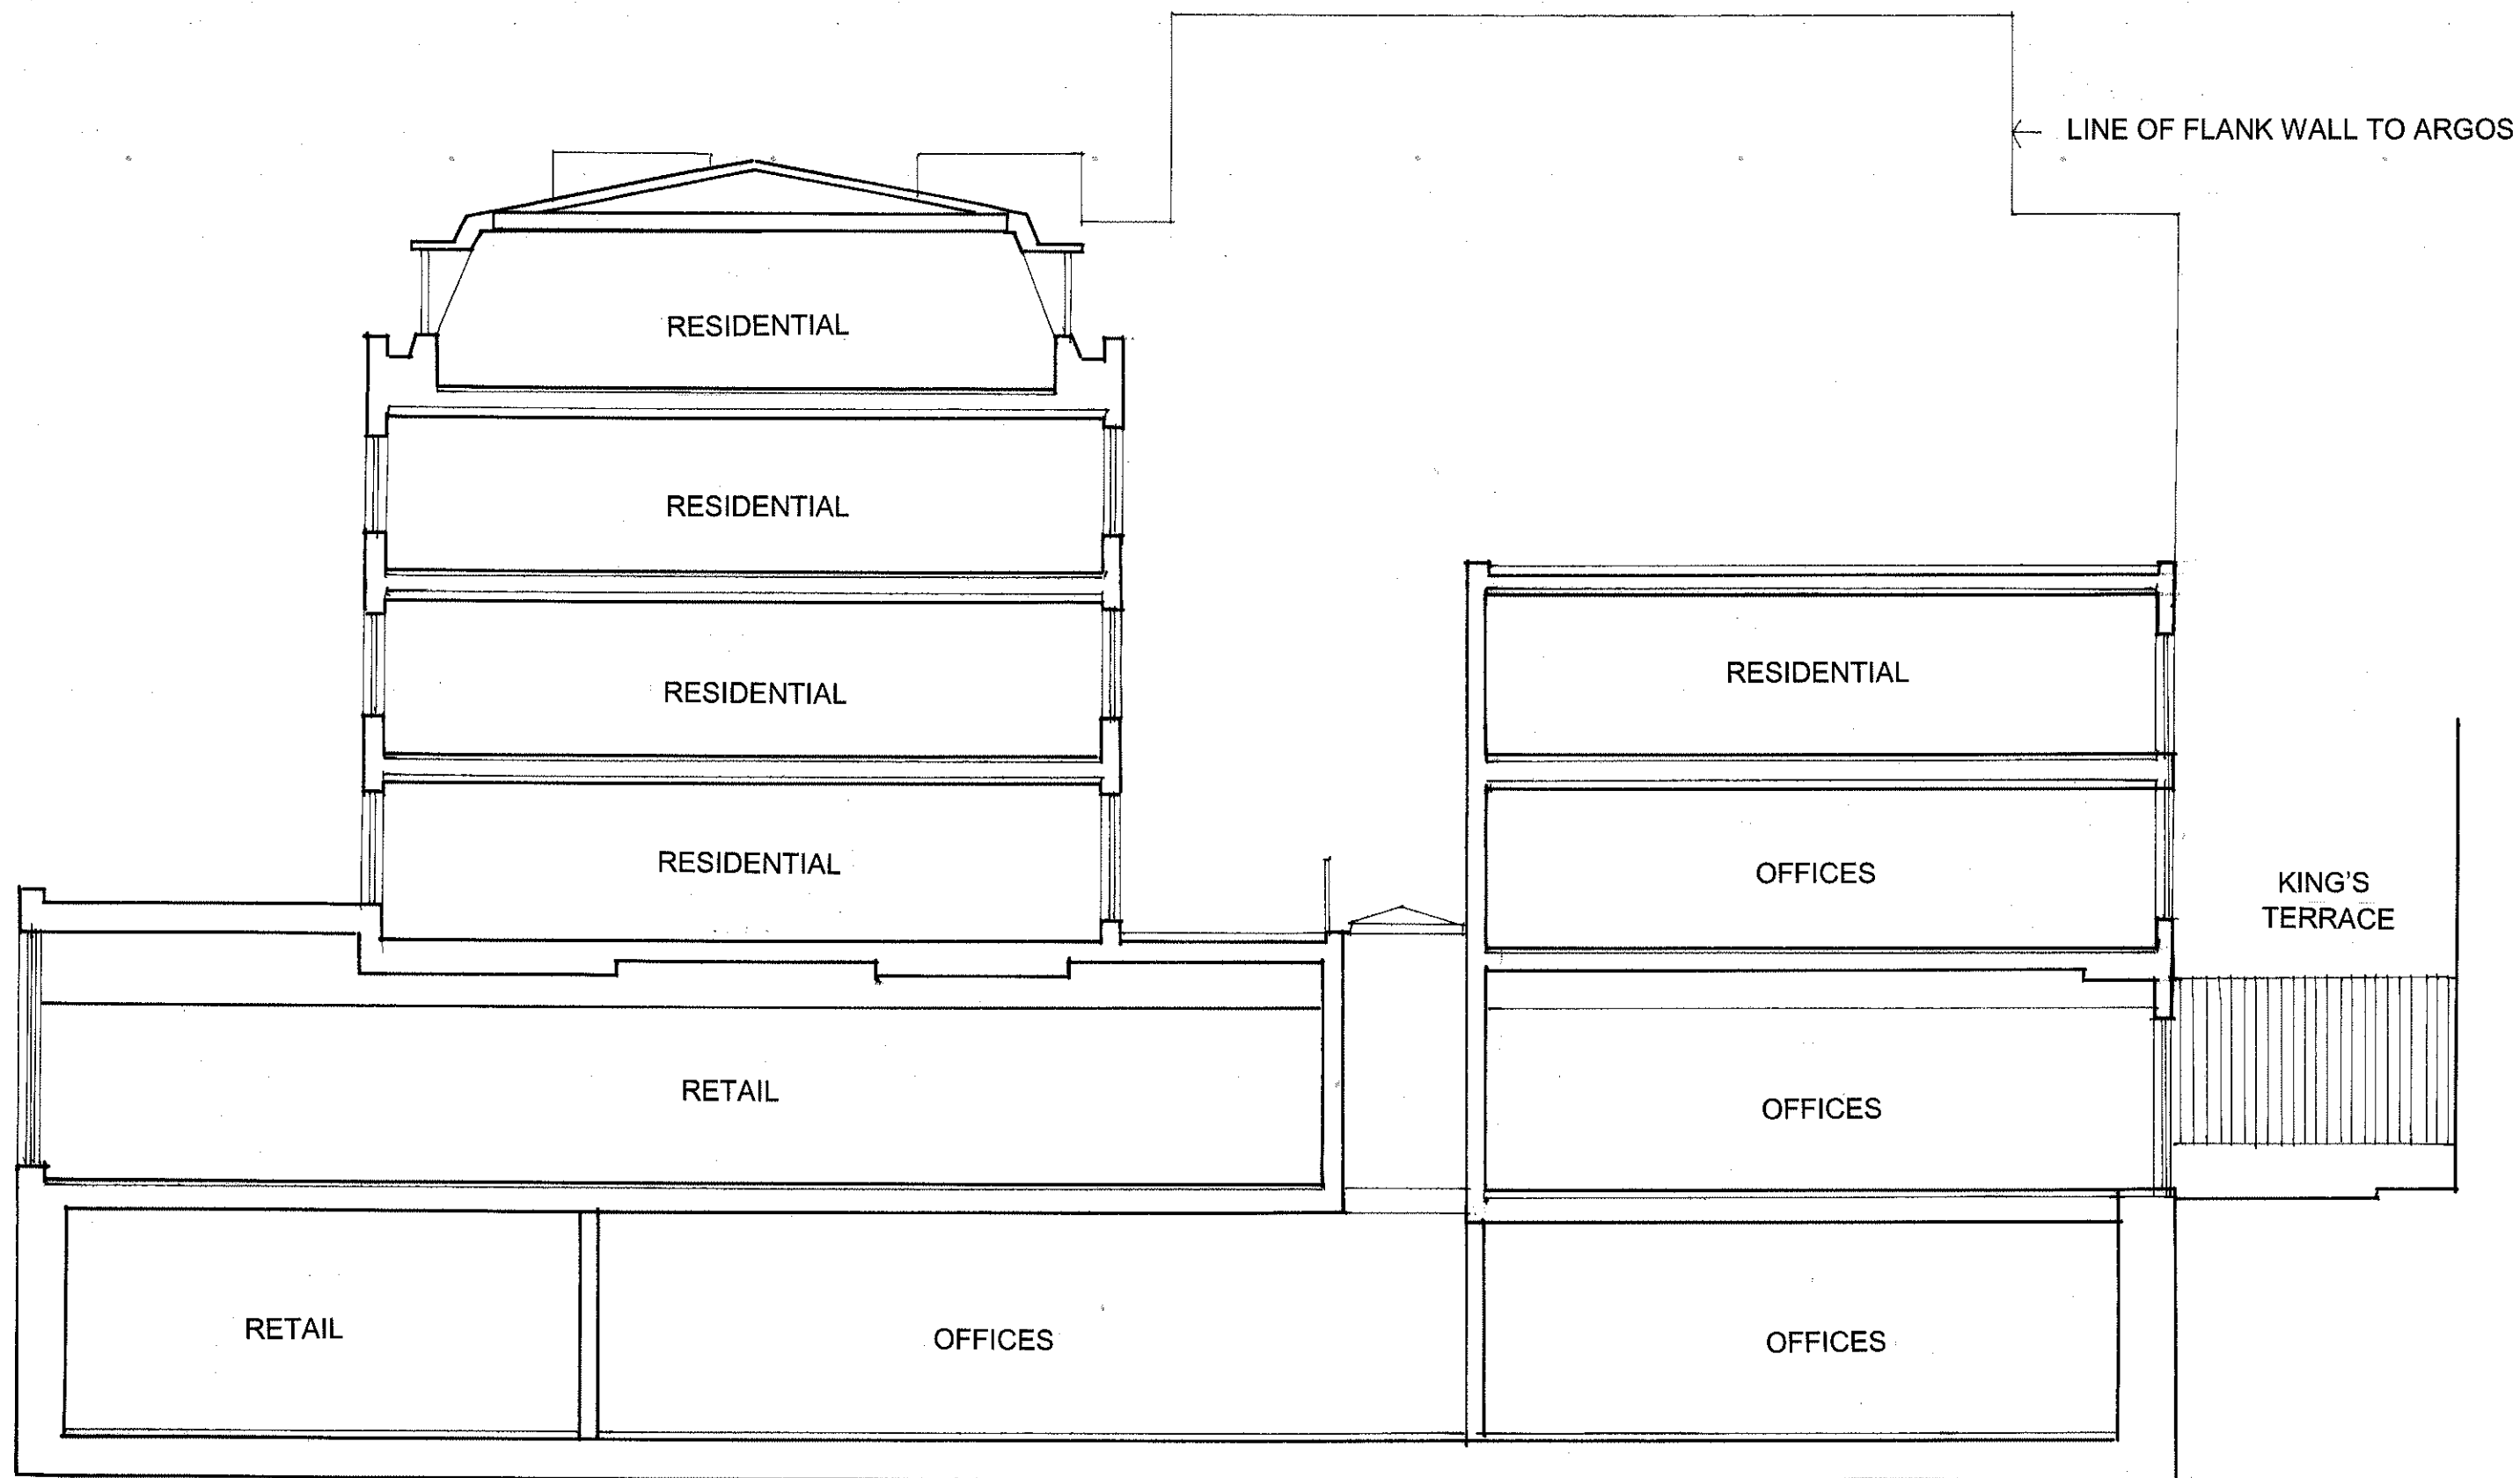

0 5M

archplan

architects and property management

1 Millfield Place, Highgate, London N6 6JP
Tel: 020 8341 5628 e-mail: archplan@hotmail.com

Date

Sep
2013

Drawn by

Checked by

Scale

1:100
At A3

Project

43 – 47 KING'S TERRACE
LONDON NW1 0JR

AS EXISTING


Title

SECTION A-A

Drawing no.

KT/ 07

Copyright
Archplan 2013

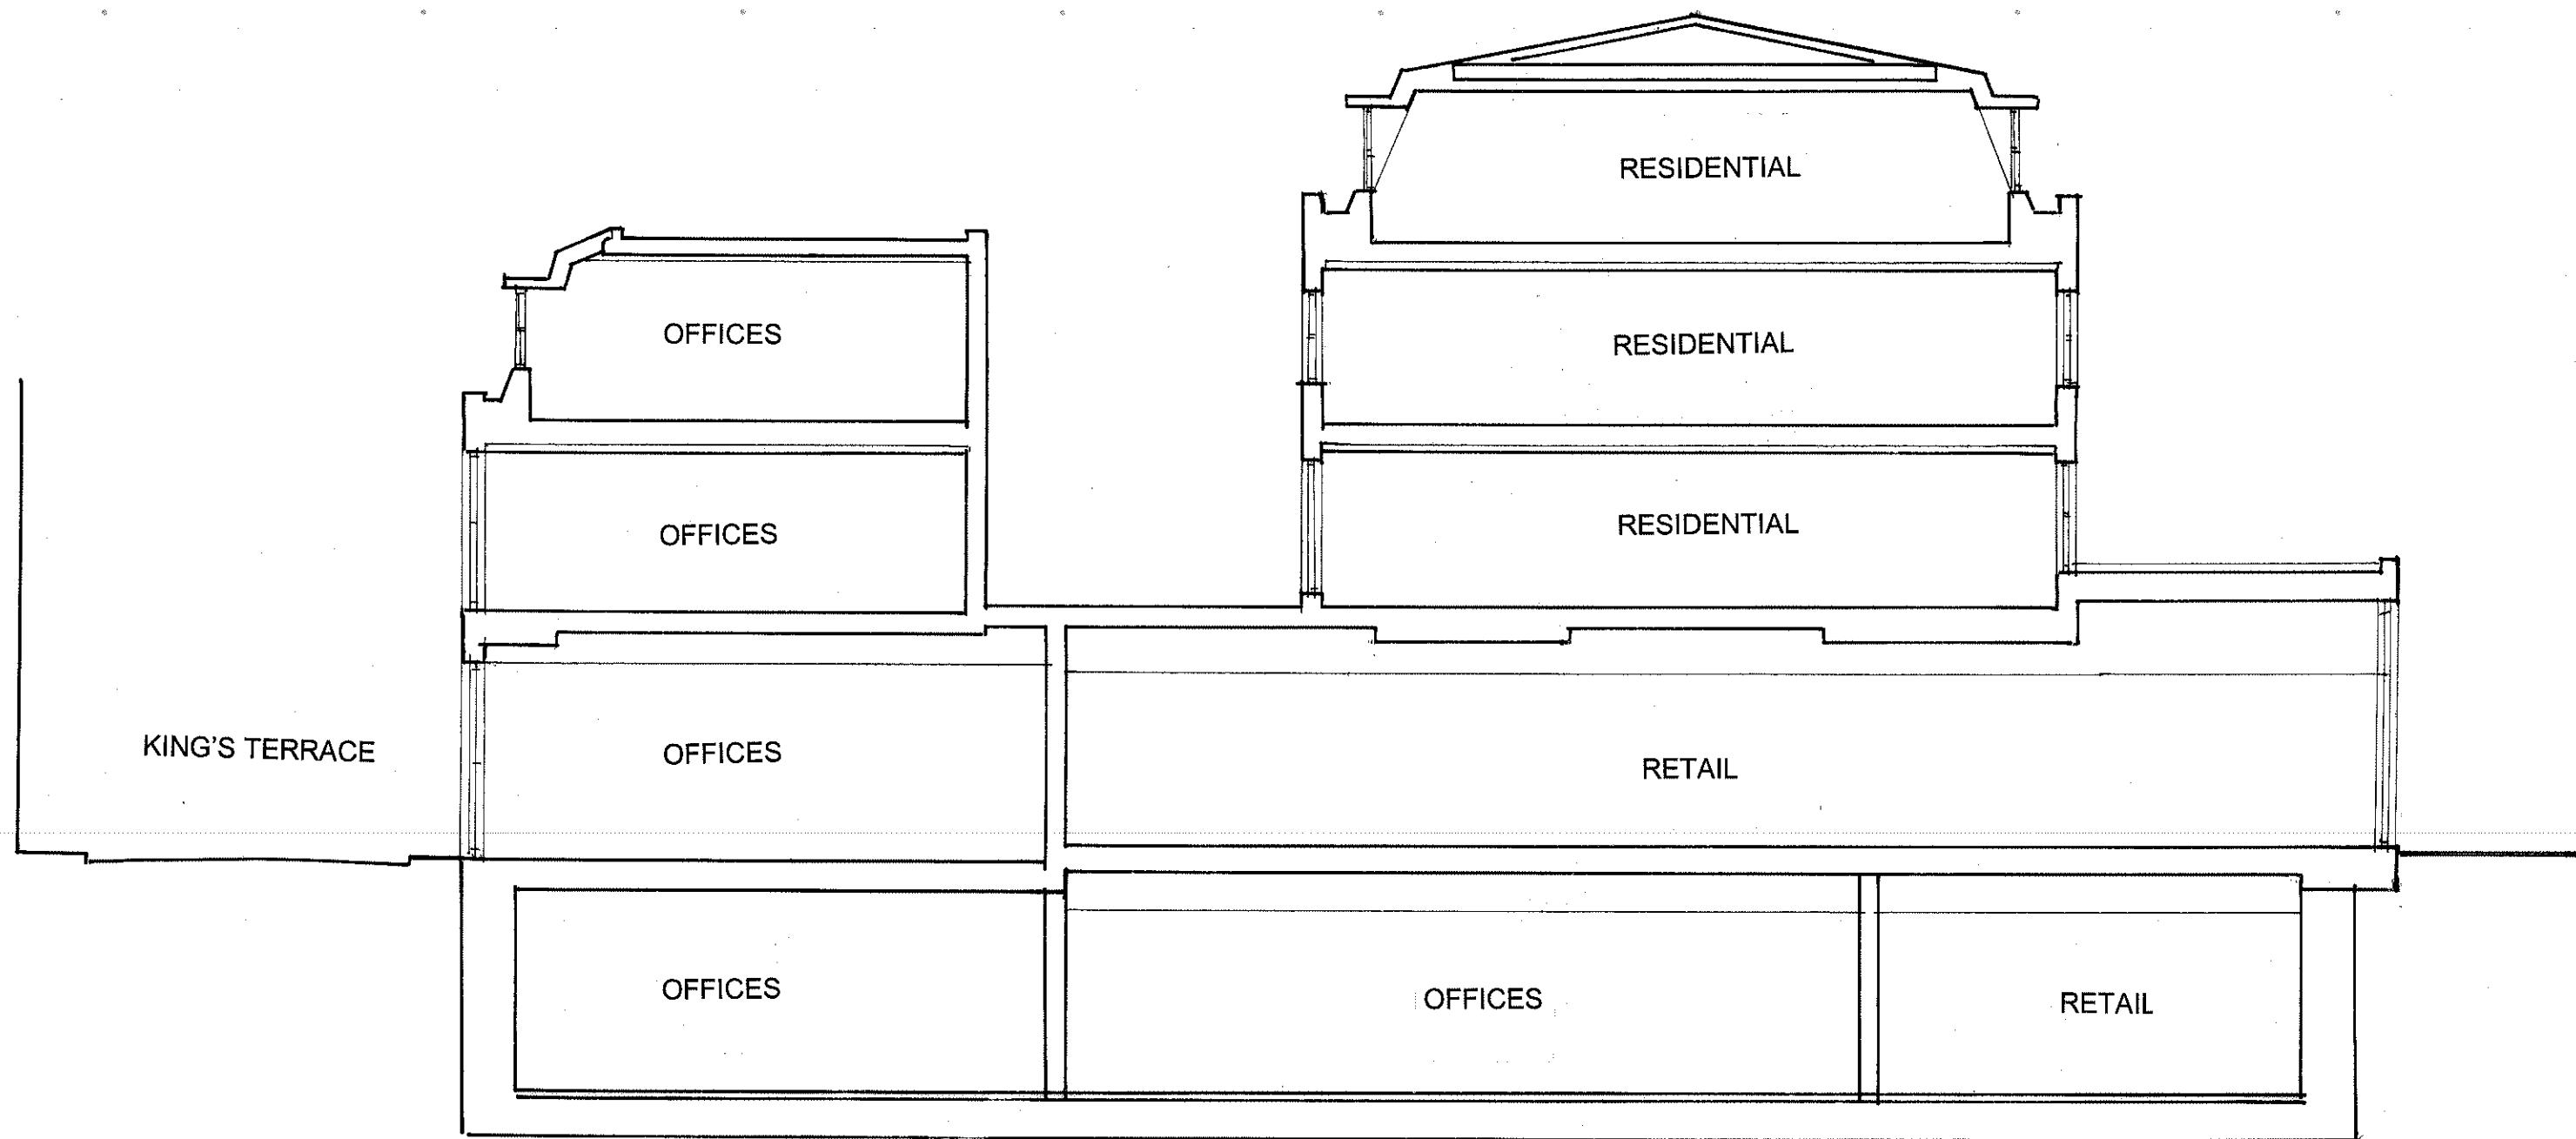

archplan

architects and property management

1 Millfield Place, Highgate, London N6 6JP
Tel: 020 8341 5628 e-mail: archplan@hotmail.com

Date

Sep
2013

Drawn by

Checked by

Scale

1:100
At A3


Project

43 – 47 KING'S TERRACE
LONDON NW1 0JR
AS EXISTING
Title **SECTION B-B**

Drawing no.

KT/ 08

Copyright
Archplan 2013

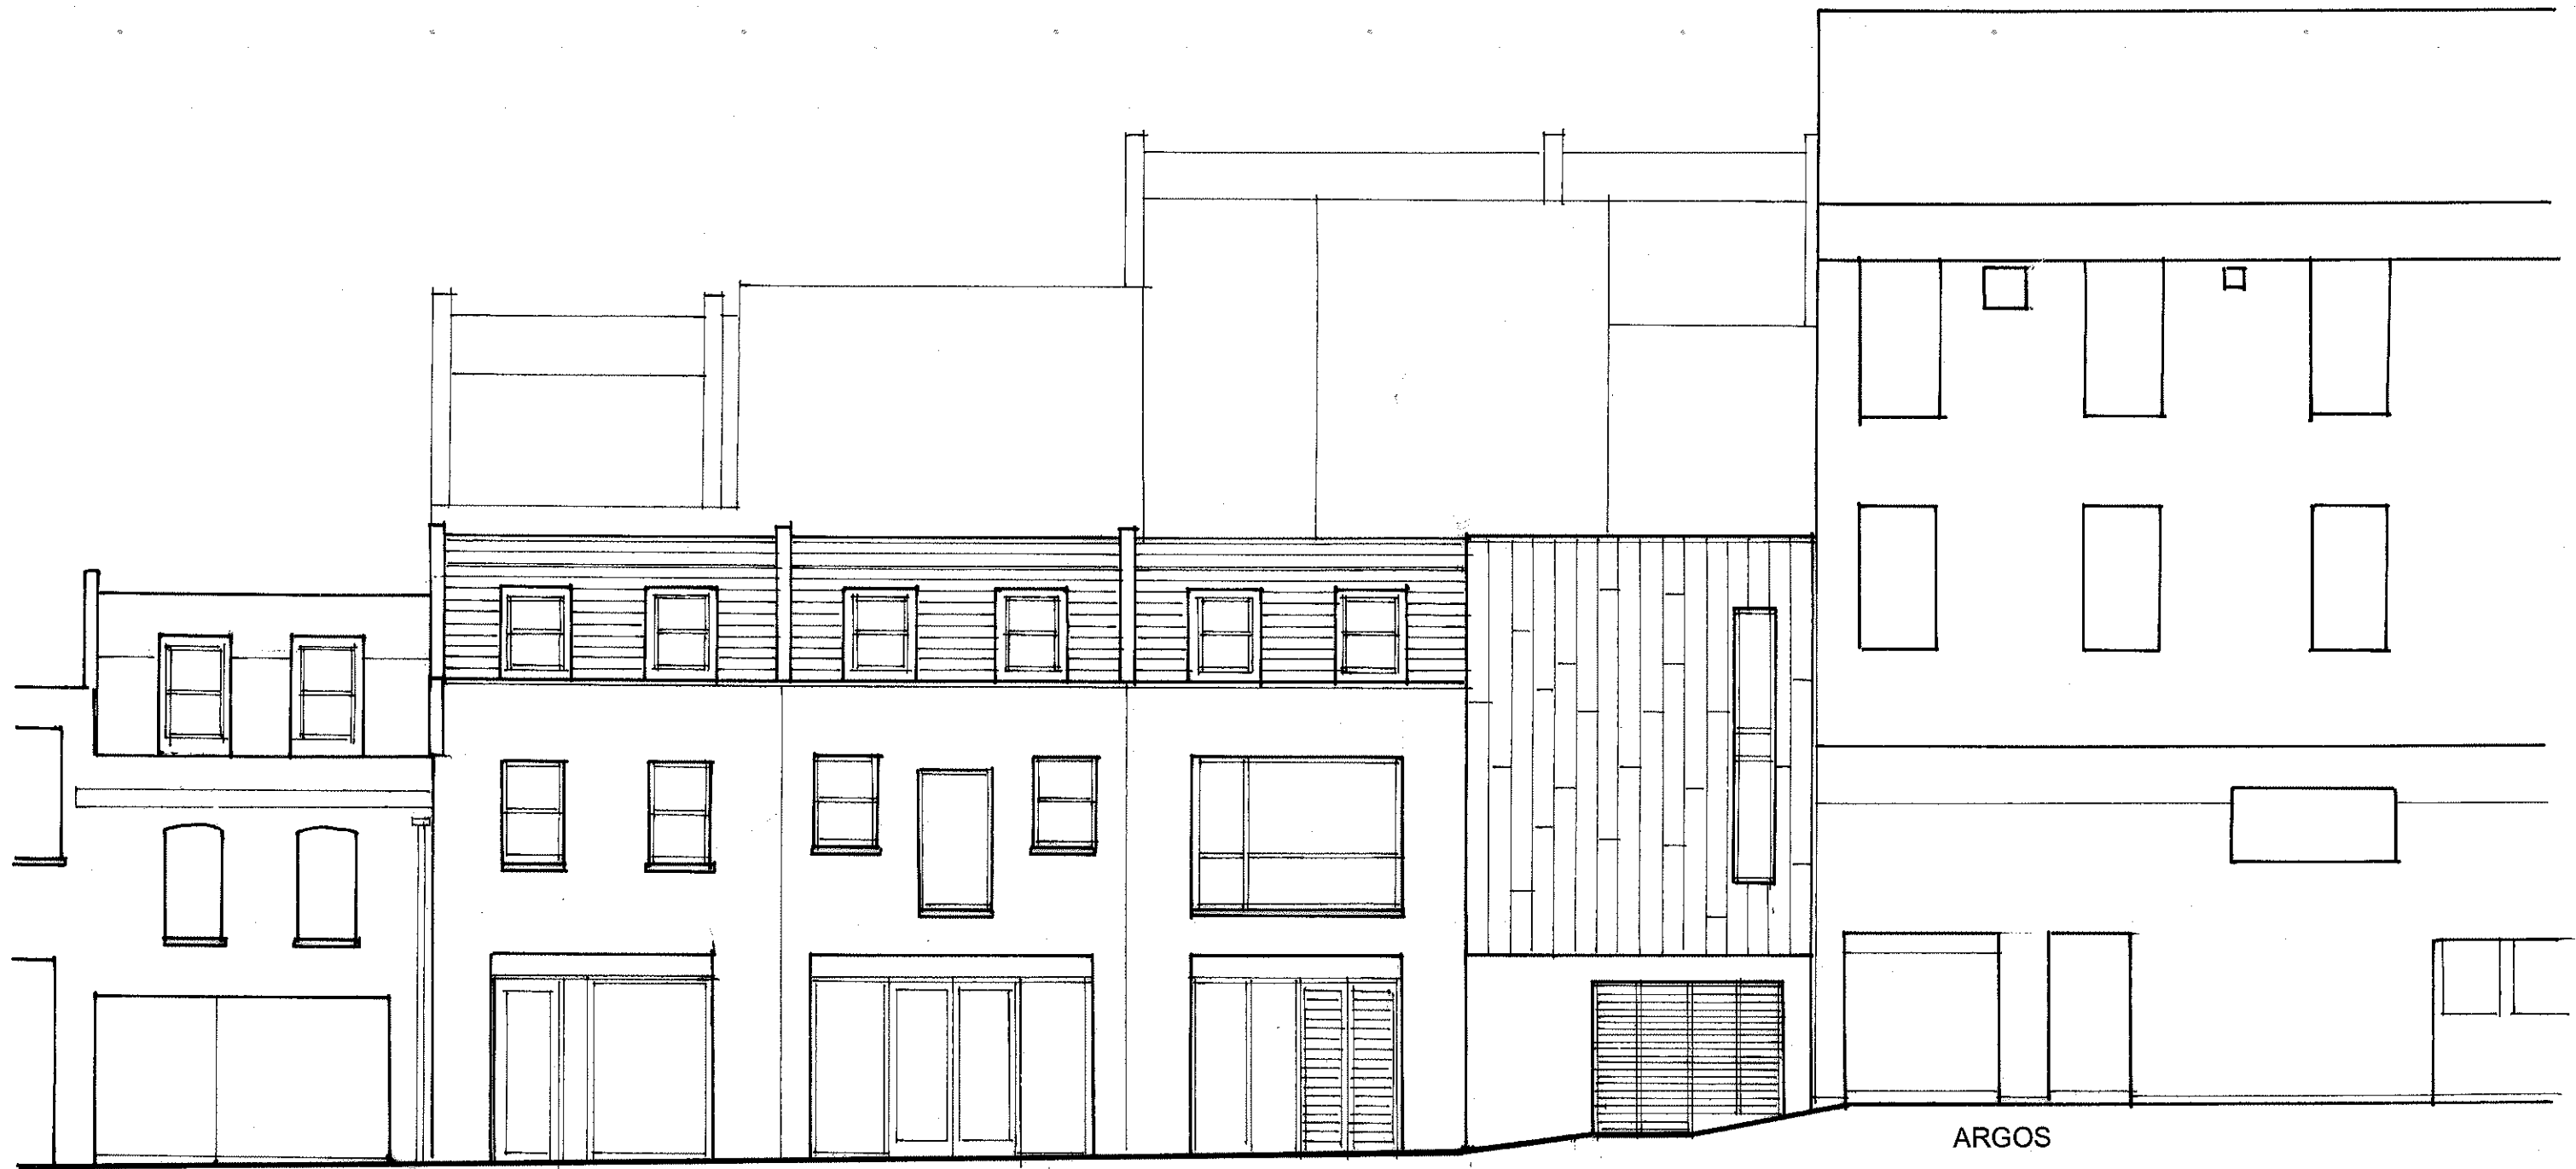

archplan

architects and property management

1 Millfield Place, Highgate, London N6 6JP
Tel: 020 8341 5628 e-mail: archplan@hotmail.com

Date

Sep
2013

Drawn by

Checked by

Scale

1:100
At A3

Project

43 – 47 KING'S TERRACE
LONDON NW1 0JR
AS EXISTING
ELEVATION TO
KINGS TERRACE

Title

Drawing no.

KT/ 09

Copyright
Archplan 2013