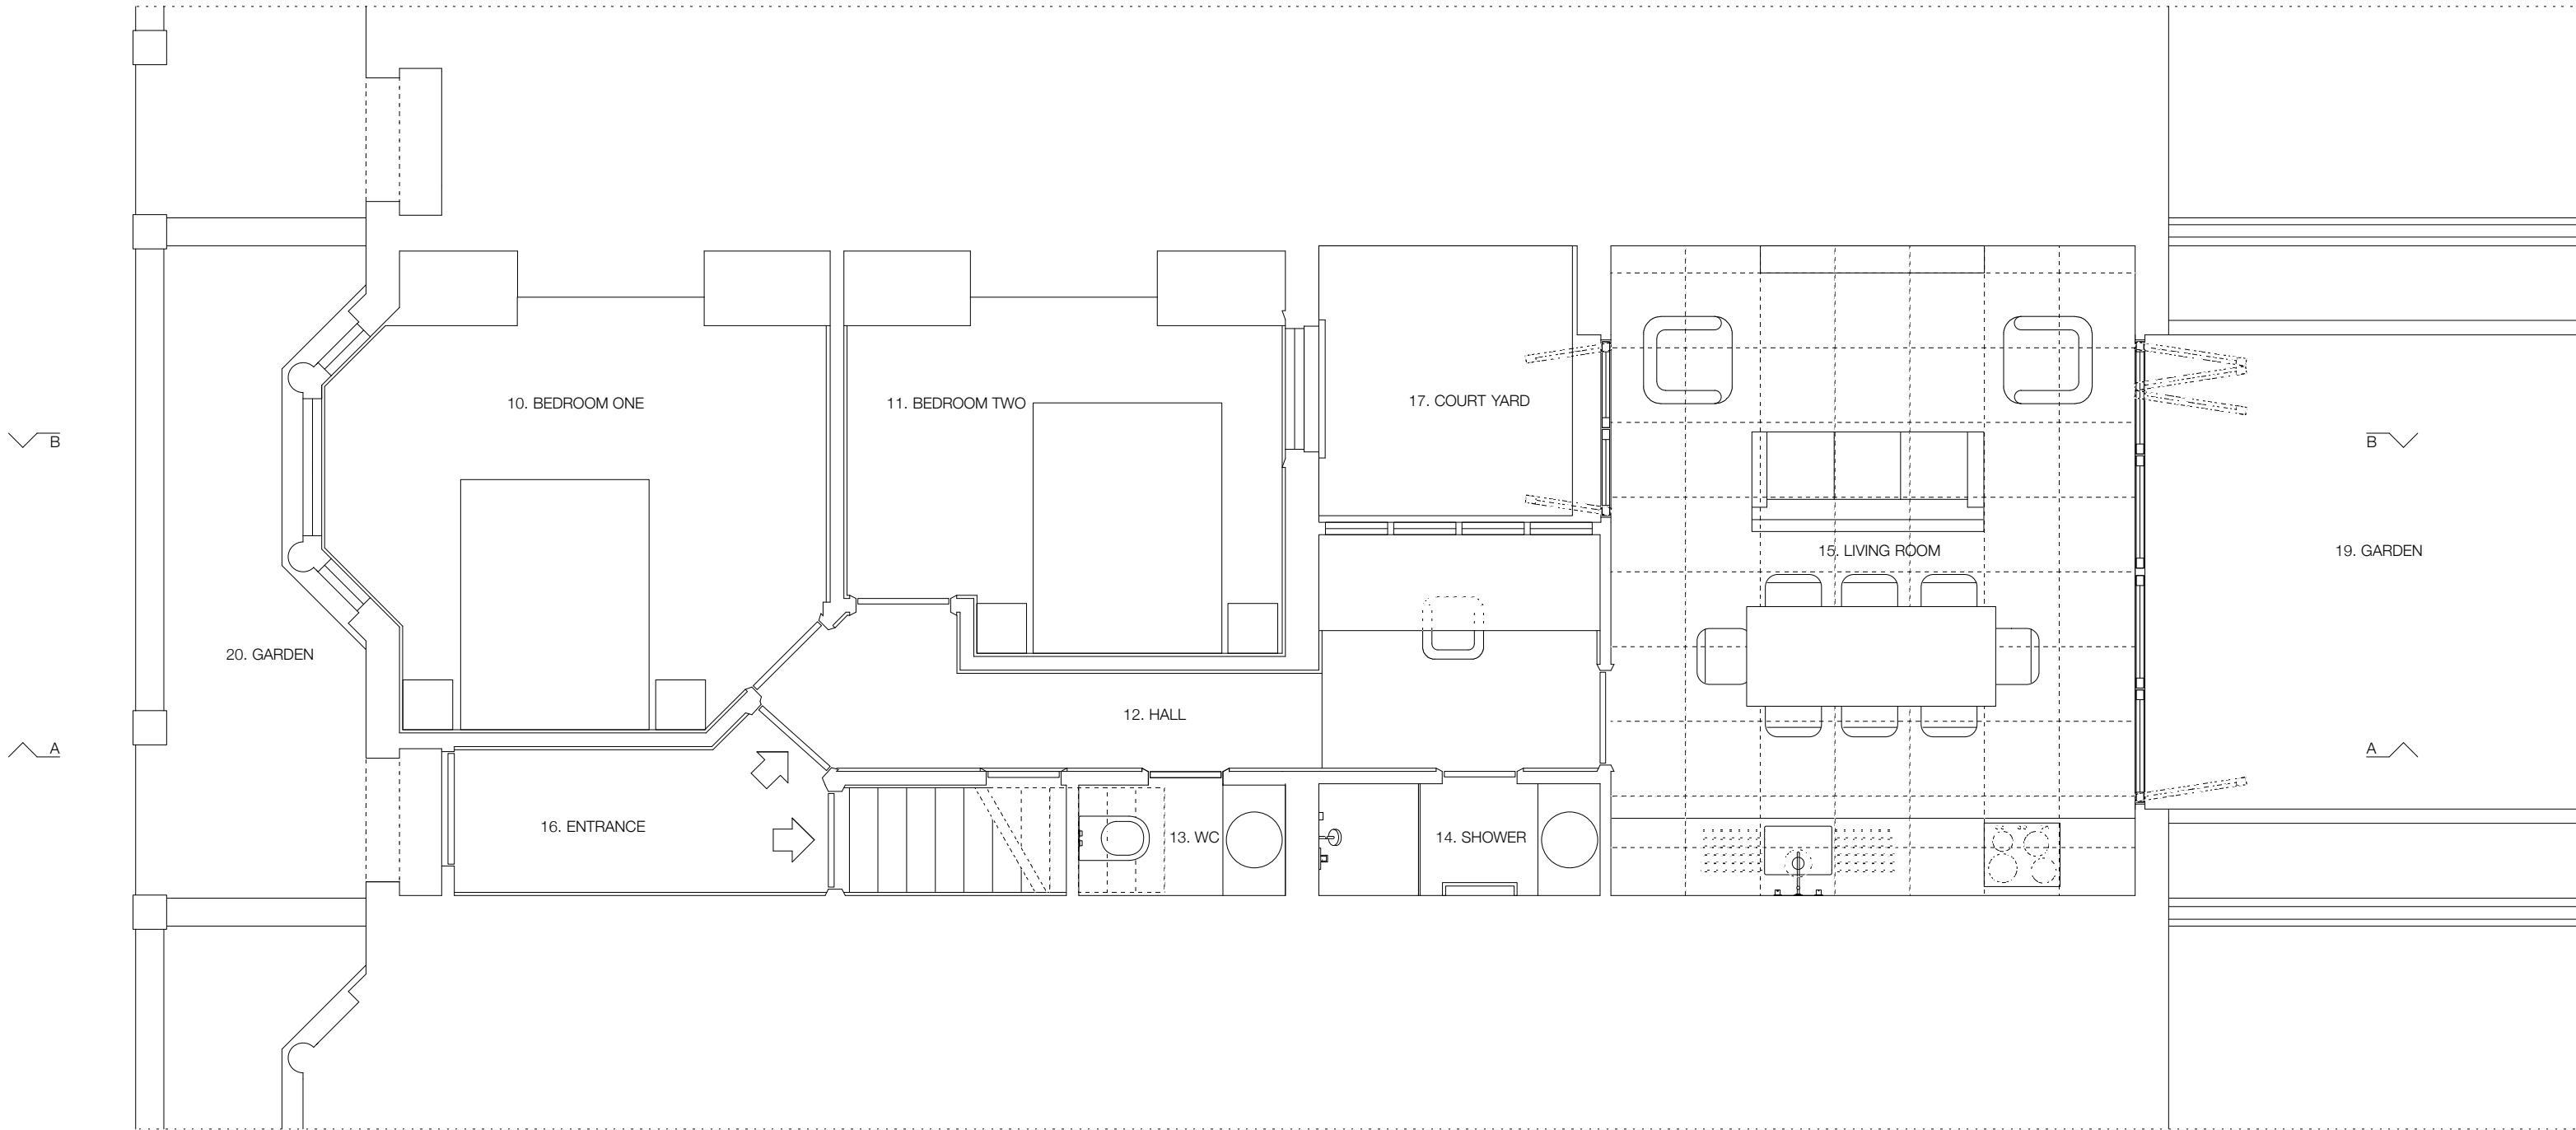


REVISIONS

1214.11	PETER BELL & PARTNERS ARCHITECTS 44 DALE STREET LONDON W4 2BL
	3 AGAR PLACE LONDON NW1 0RG
	GROUND FLOOR PLAN AS PROPOSED
t 020 0994 3023 m 07967 971 639 scale 1:25 @ A1 & 1:50 @ A3 17 October 2013	