


NOTE
 DO NOT SCALE FROM THIS DRAWING
 THIS IS A CONCEPT DRAWING AND FORMS THE CONCEPT BRIEF TO THE PROJECT ARCHITECT
 INFORMATION CONTAINED WITHIN THIS DRAWING IS THE SOLE COPYRIGHT OF
 TG STUDIO AND IS NOT TO BE REPRODUCED WITHOUT PERMISSION
 TG STUDIO IS TO BE NOTIFIED IMMEDIATELY OF ANY DISCREPANCIES

PLANNING APPLICATION
 A - TITLE BLOCK & SCALE AMENDED
 21.10.2013
 06.11.2013

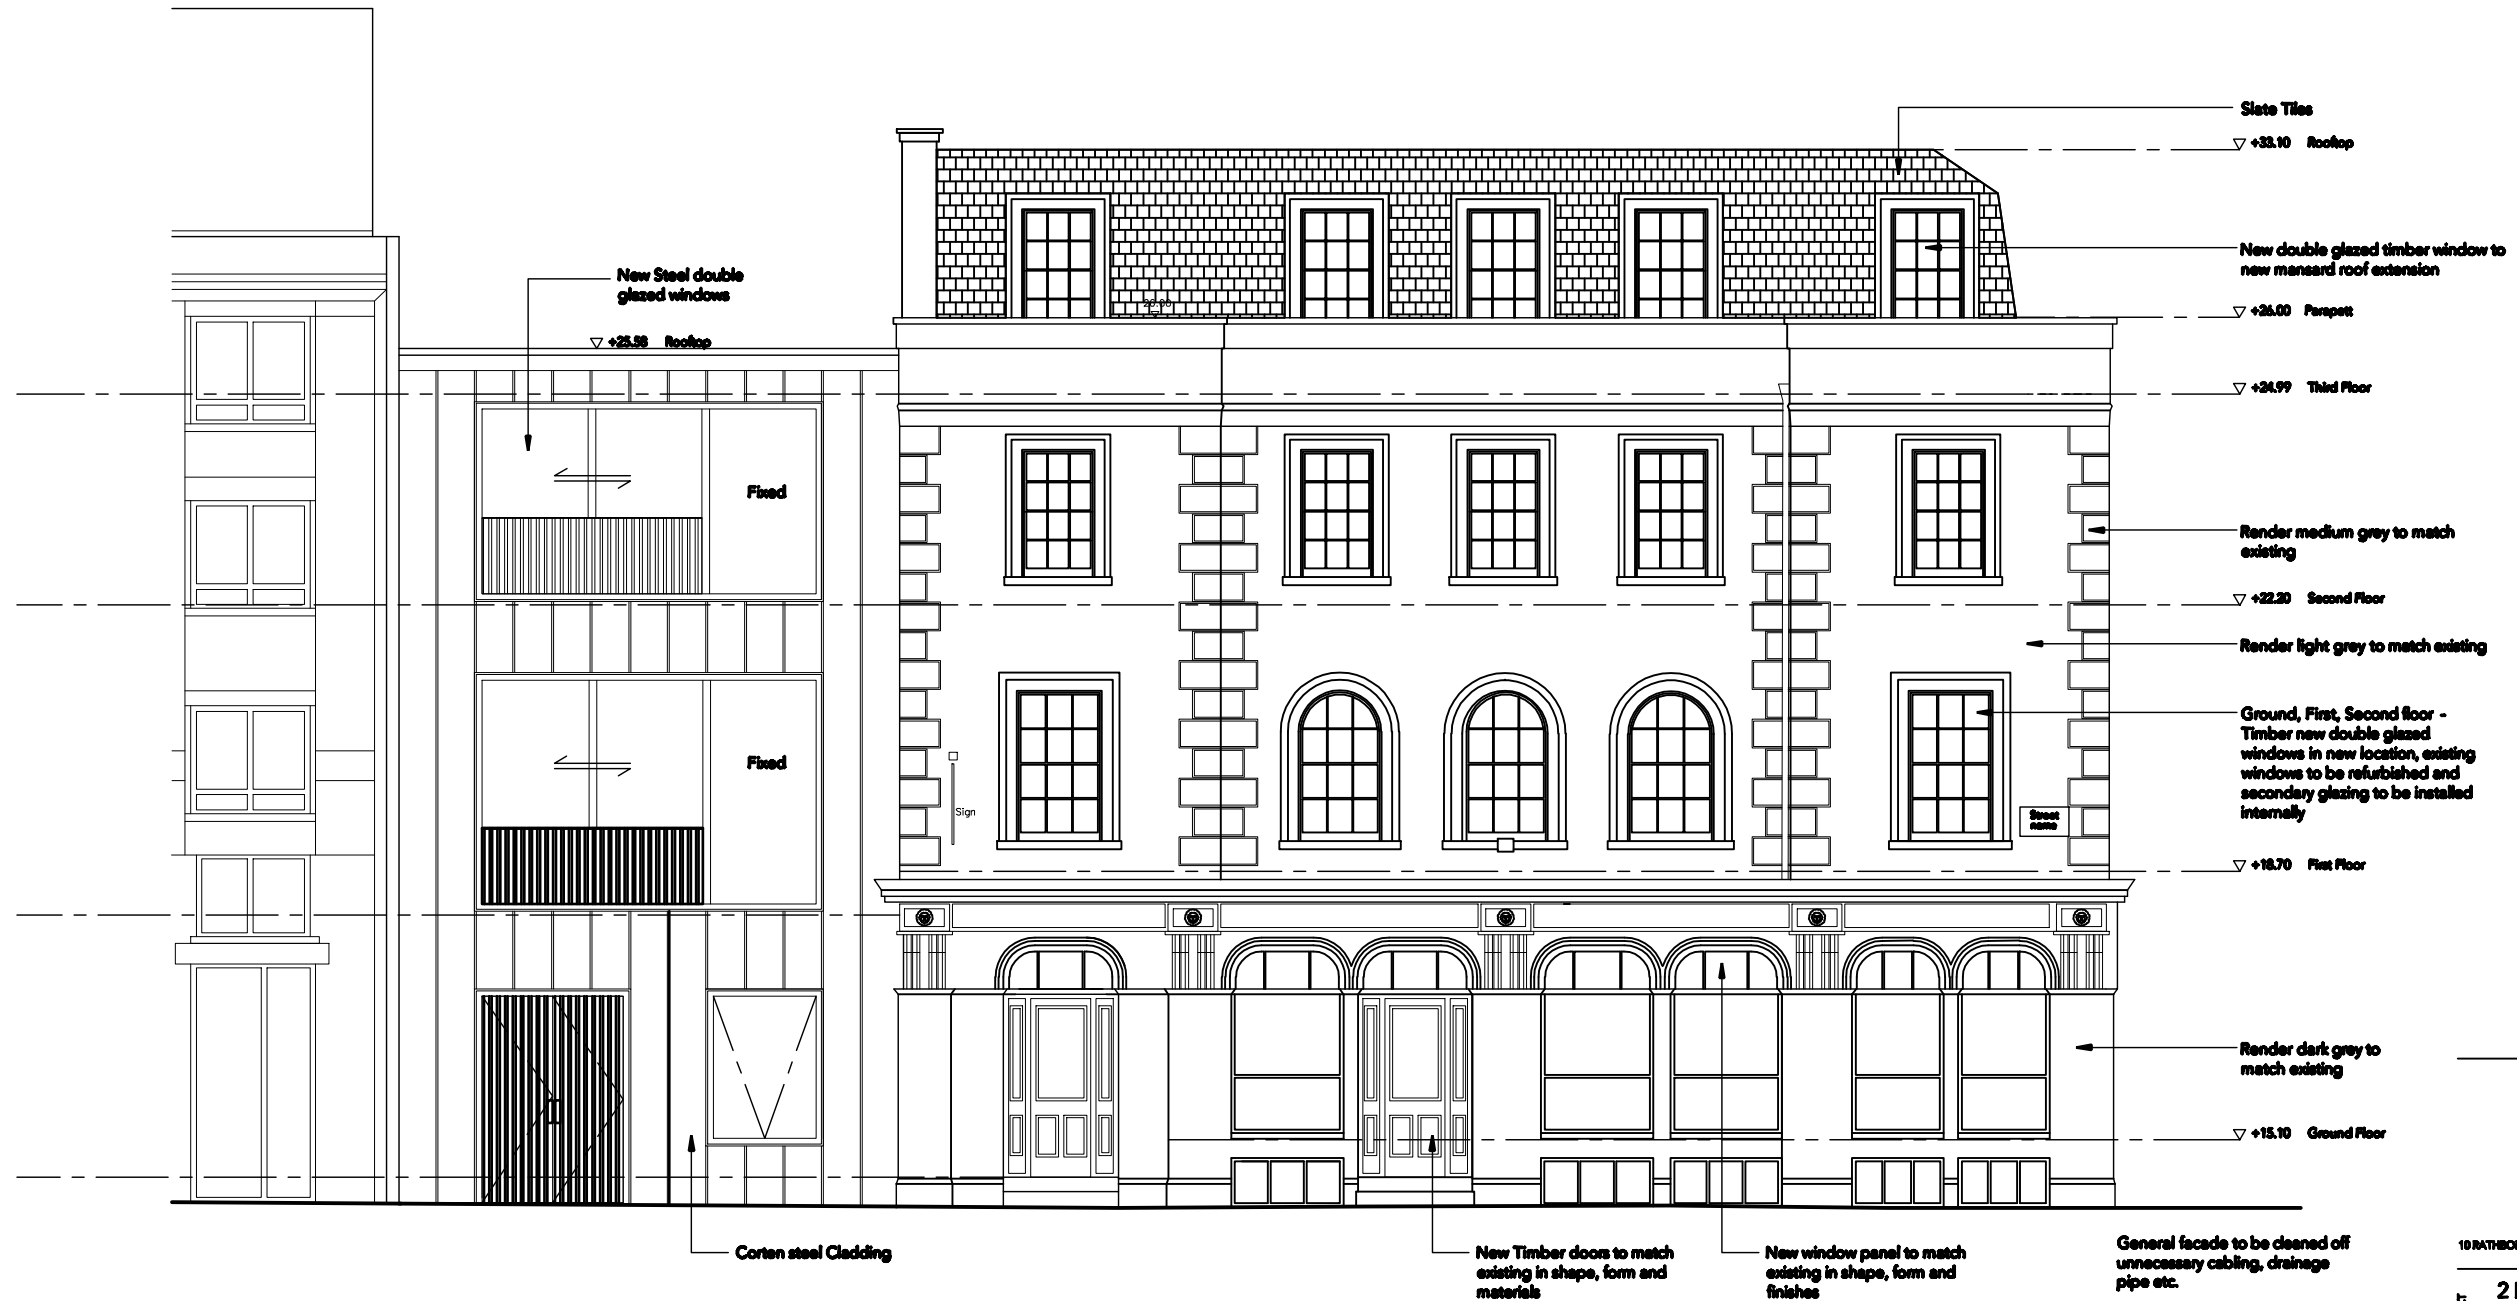

1 Proposed South Elevation
 scale 1:100



10 BATHONE PLACE LONDON W1P 7QP T 020 7486 3828 F 020 7486 5697 WWW.TG-STUDIO.CO.UK

PROJECT
 2 BRITANNIA STREET
 WC1X 9JE

DRAWING
 PROPOSED SOUTH ELEVATION

DATE 2013.10.21
 DRAWN BY WL
 CHECKED BY TG

STATUS PLANNING
 SCALE @ A3 1:100 @ A3

DWG NO. EL-120
 REF A

NOTE
 DO NOT SCALE FROM THIS DRAWING
 THIS IS A CONCEPT DRAWING AND FORMS THE CONCEPT BRIEF TO THE PROJECT ARCHITECT
 INFORMATION CONTAINED WITHIN THIS DRAWING IS THE SOLE COPYRIGHT OF
 TG STUDIO AND IS NOT TO BE REPRODUCED WITHOUT PERMISSION
 TG STUDIO IS TO BE NOTIFIED IMMEDIATELY OF ANY DISCREPANCIES

PLANNING APPLICATION
 A - TITLE BLOCK & SCALE AMENDED
 21.10.2013
 06.11.2013



1 Proposed North Elevation
 scale 1:100



TG
STUDIO
 Architecture & Interior Design
 10 RATHBONE PLACE LONDON W1P 7QD 7486 3828 F 020 7486 5697 WWW.TG-STUDIO.CO.UK

PROJECT
 2 BRITANNIA STREET
 WC1X 9JE

DRAWING
 PROPOSED NORTH ELEVATION


DATE 2013.10.21
 DRAWN BY WL
 CHECKED BY TG

STATUS PLANNING
 SCALE @ A3 1:100 @ A3

DWG NO. EL-121
 REF A

NOTE
 DO NOT SCALE FROM THIS DRAWING
 THIS IS A CONCEPT DRAWING AND FORMS THE CONCEPT BRIEF TO THE PROJECT ARCHITECT
 INFORMATION CONTAINED WITHIN THIS DRAWING IS THE SOLE COPYRIGHT OF
 TG STUDIO AND IS NOT TO BE REPRODUCED WITHOUT PERMISSION
 TG STUDIO IS TO BE NOTIFIED IMMEDIATELY OF ANY DISCREPANCIES

PLANNING APPLICATION
 A - DRAWING TITLE, TITLE BLOCK &
 SCALE AMENDED
 21.10.2013
 06.11.2013

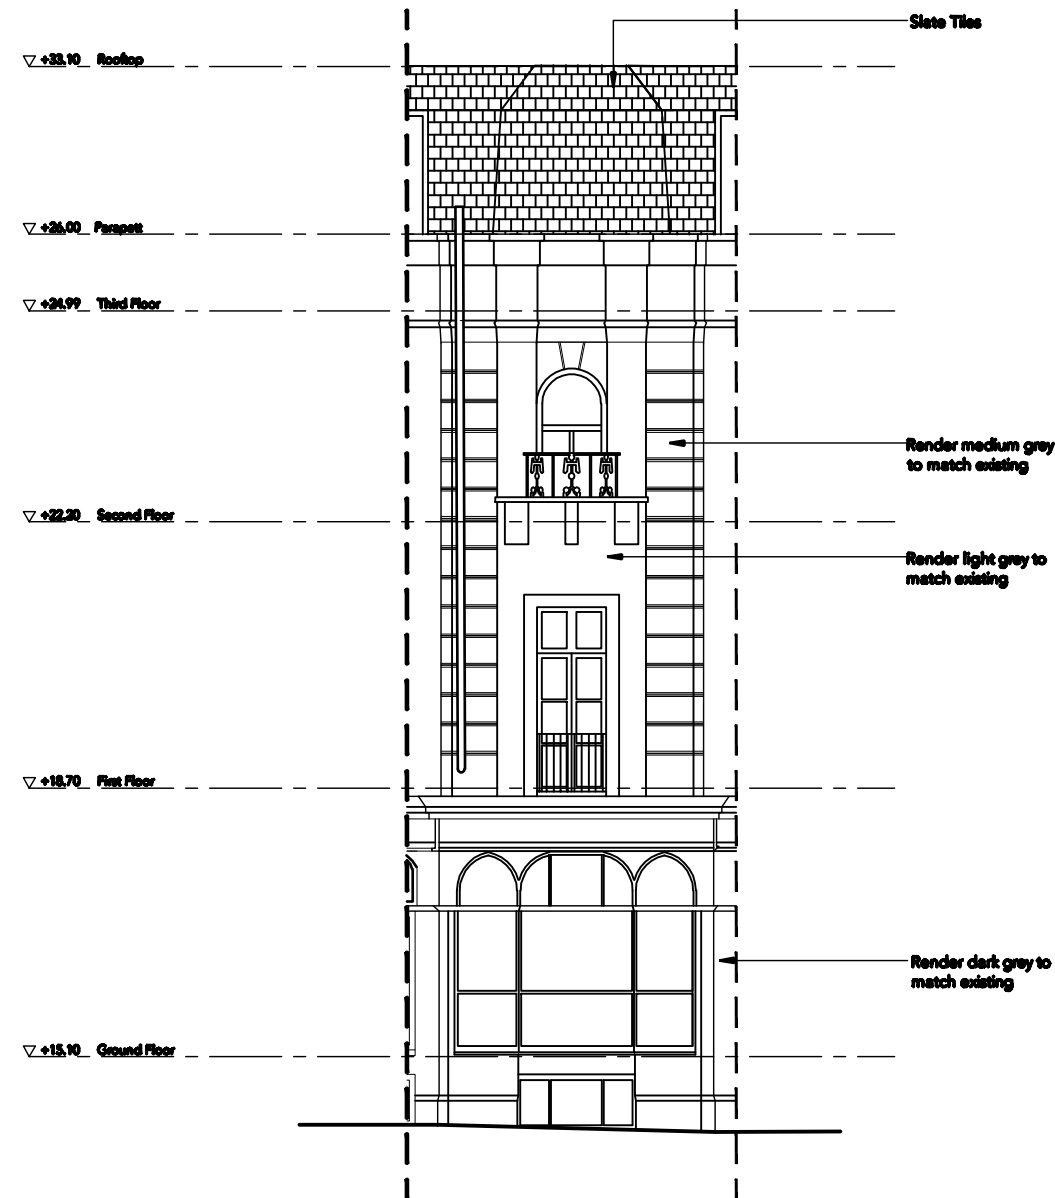

1 Proposed East Elevation
 scale 1:100



TG
STUDIO
 Architecture & Interior Design
 10 RATHBONE PLACE LONDON W1P 7QB 7686 3828 F 020 7686 5697 WWW.TG-STUDIO.CO.UK

PROJECT
 2 BRITANNIA STREET
 WC1X 9JE

DRAWING
 PROPOSED EAST ELEVATION

DATE 2013.10.21
 DRAWN BY WL
 CHECKED BY TG

STATUS PLANNING
 SCALE @ A3 1:100 @ A3

DWG NO. EL-122
 REF A