


LOWER GROUND FLOOR PLAN

- KEY TO ACCOMMODATION:
- 1. - HALL
 - 2. - SINGLE BEDROOM
 - 3. - DOUBLE BEDROOM
 - 4. - BATHROOM
 - 5. - COURTYARD
 - 6. - LIFETIME HOMES KNOCK-OUT PANEL
 - 7. - STORAGE

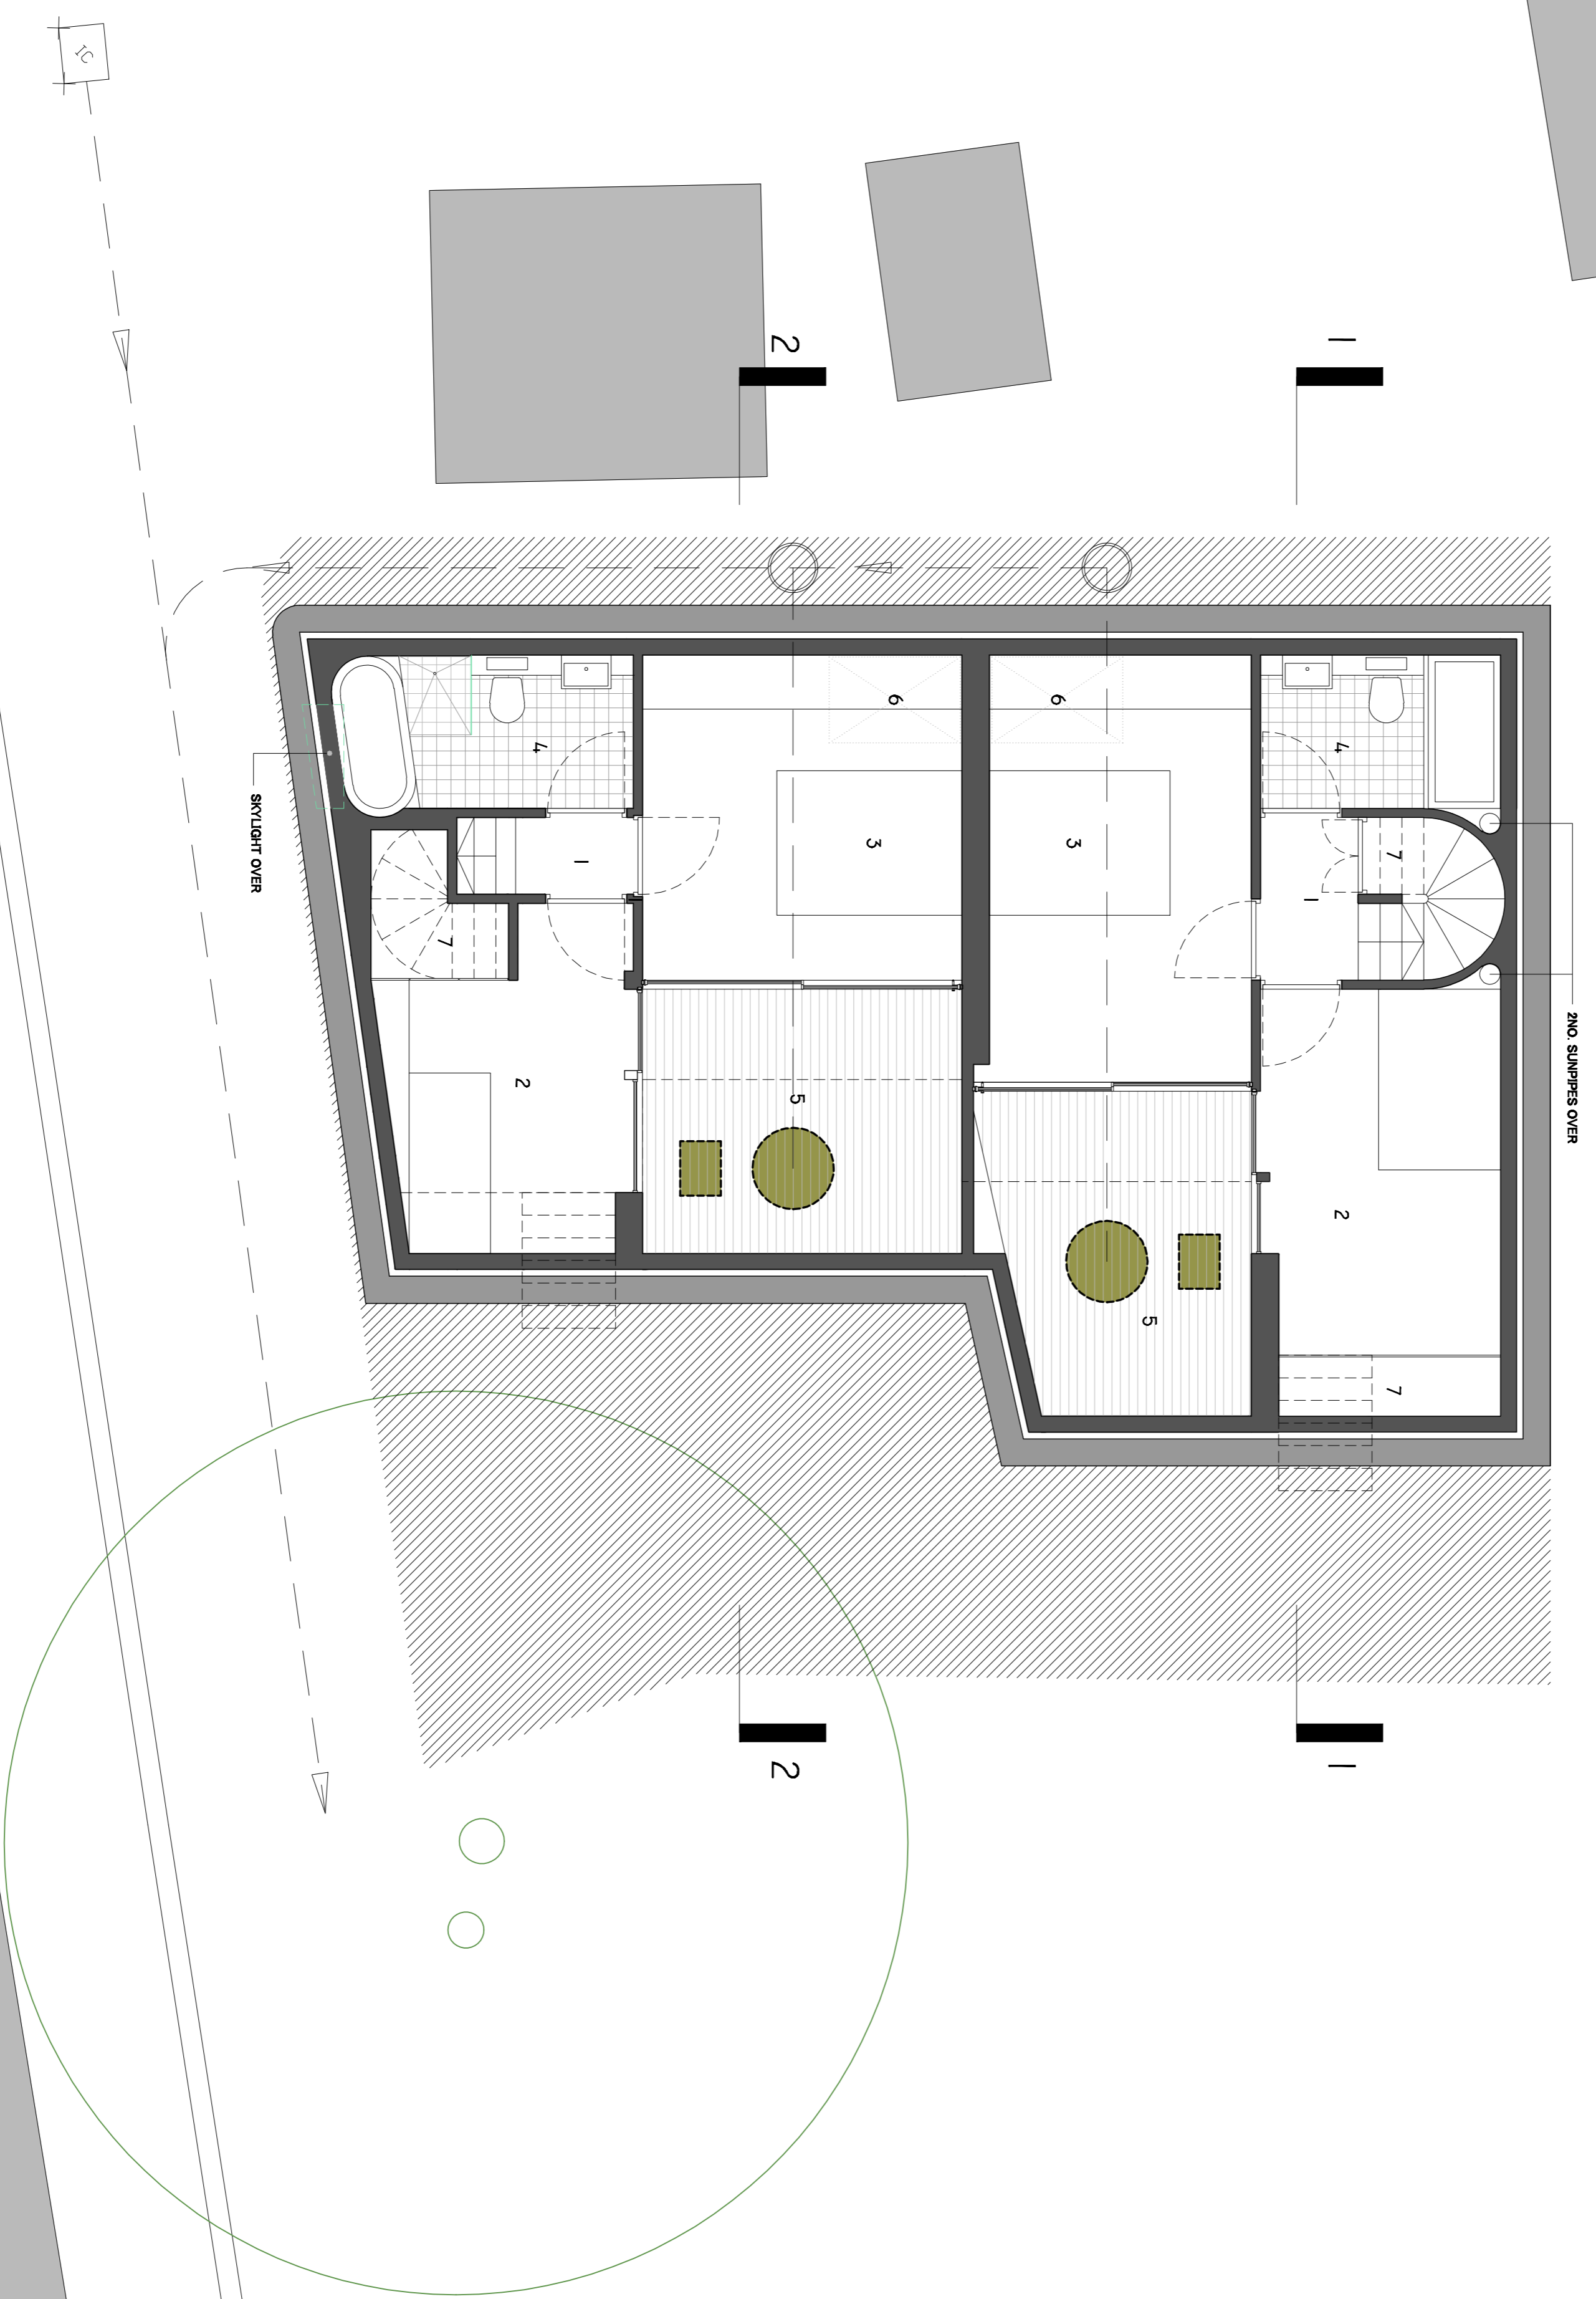

etch design limited

REV.	ISSUE STATUS	PROJECT	PROPOSED NEW HOUSES, REAR OF 1 FRODUAL, LONDON.
		DRAWING	PROPOSED LOWER GROUND FLOOR PLAN AS APPROVED
		DRAWING No.	ED/170/002
		DATE	SEP 12
		DRAWN BY	MO
		SCALE	1:50

20 Dukes Way Road
London
N1 4AR
Tel: 0203 840 2020
info@etchdesign.com