

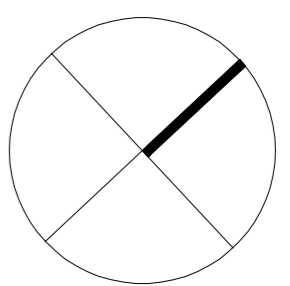
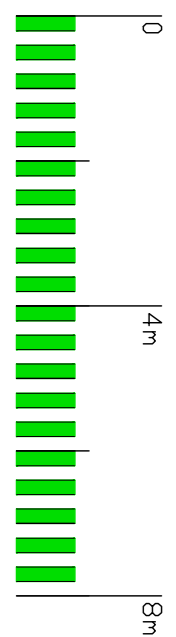





PROPOSED SITE PLAN

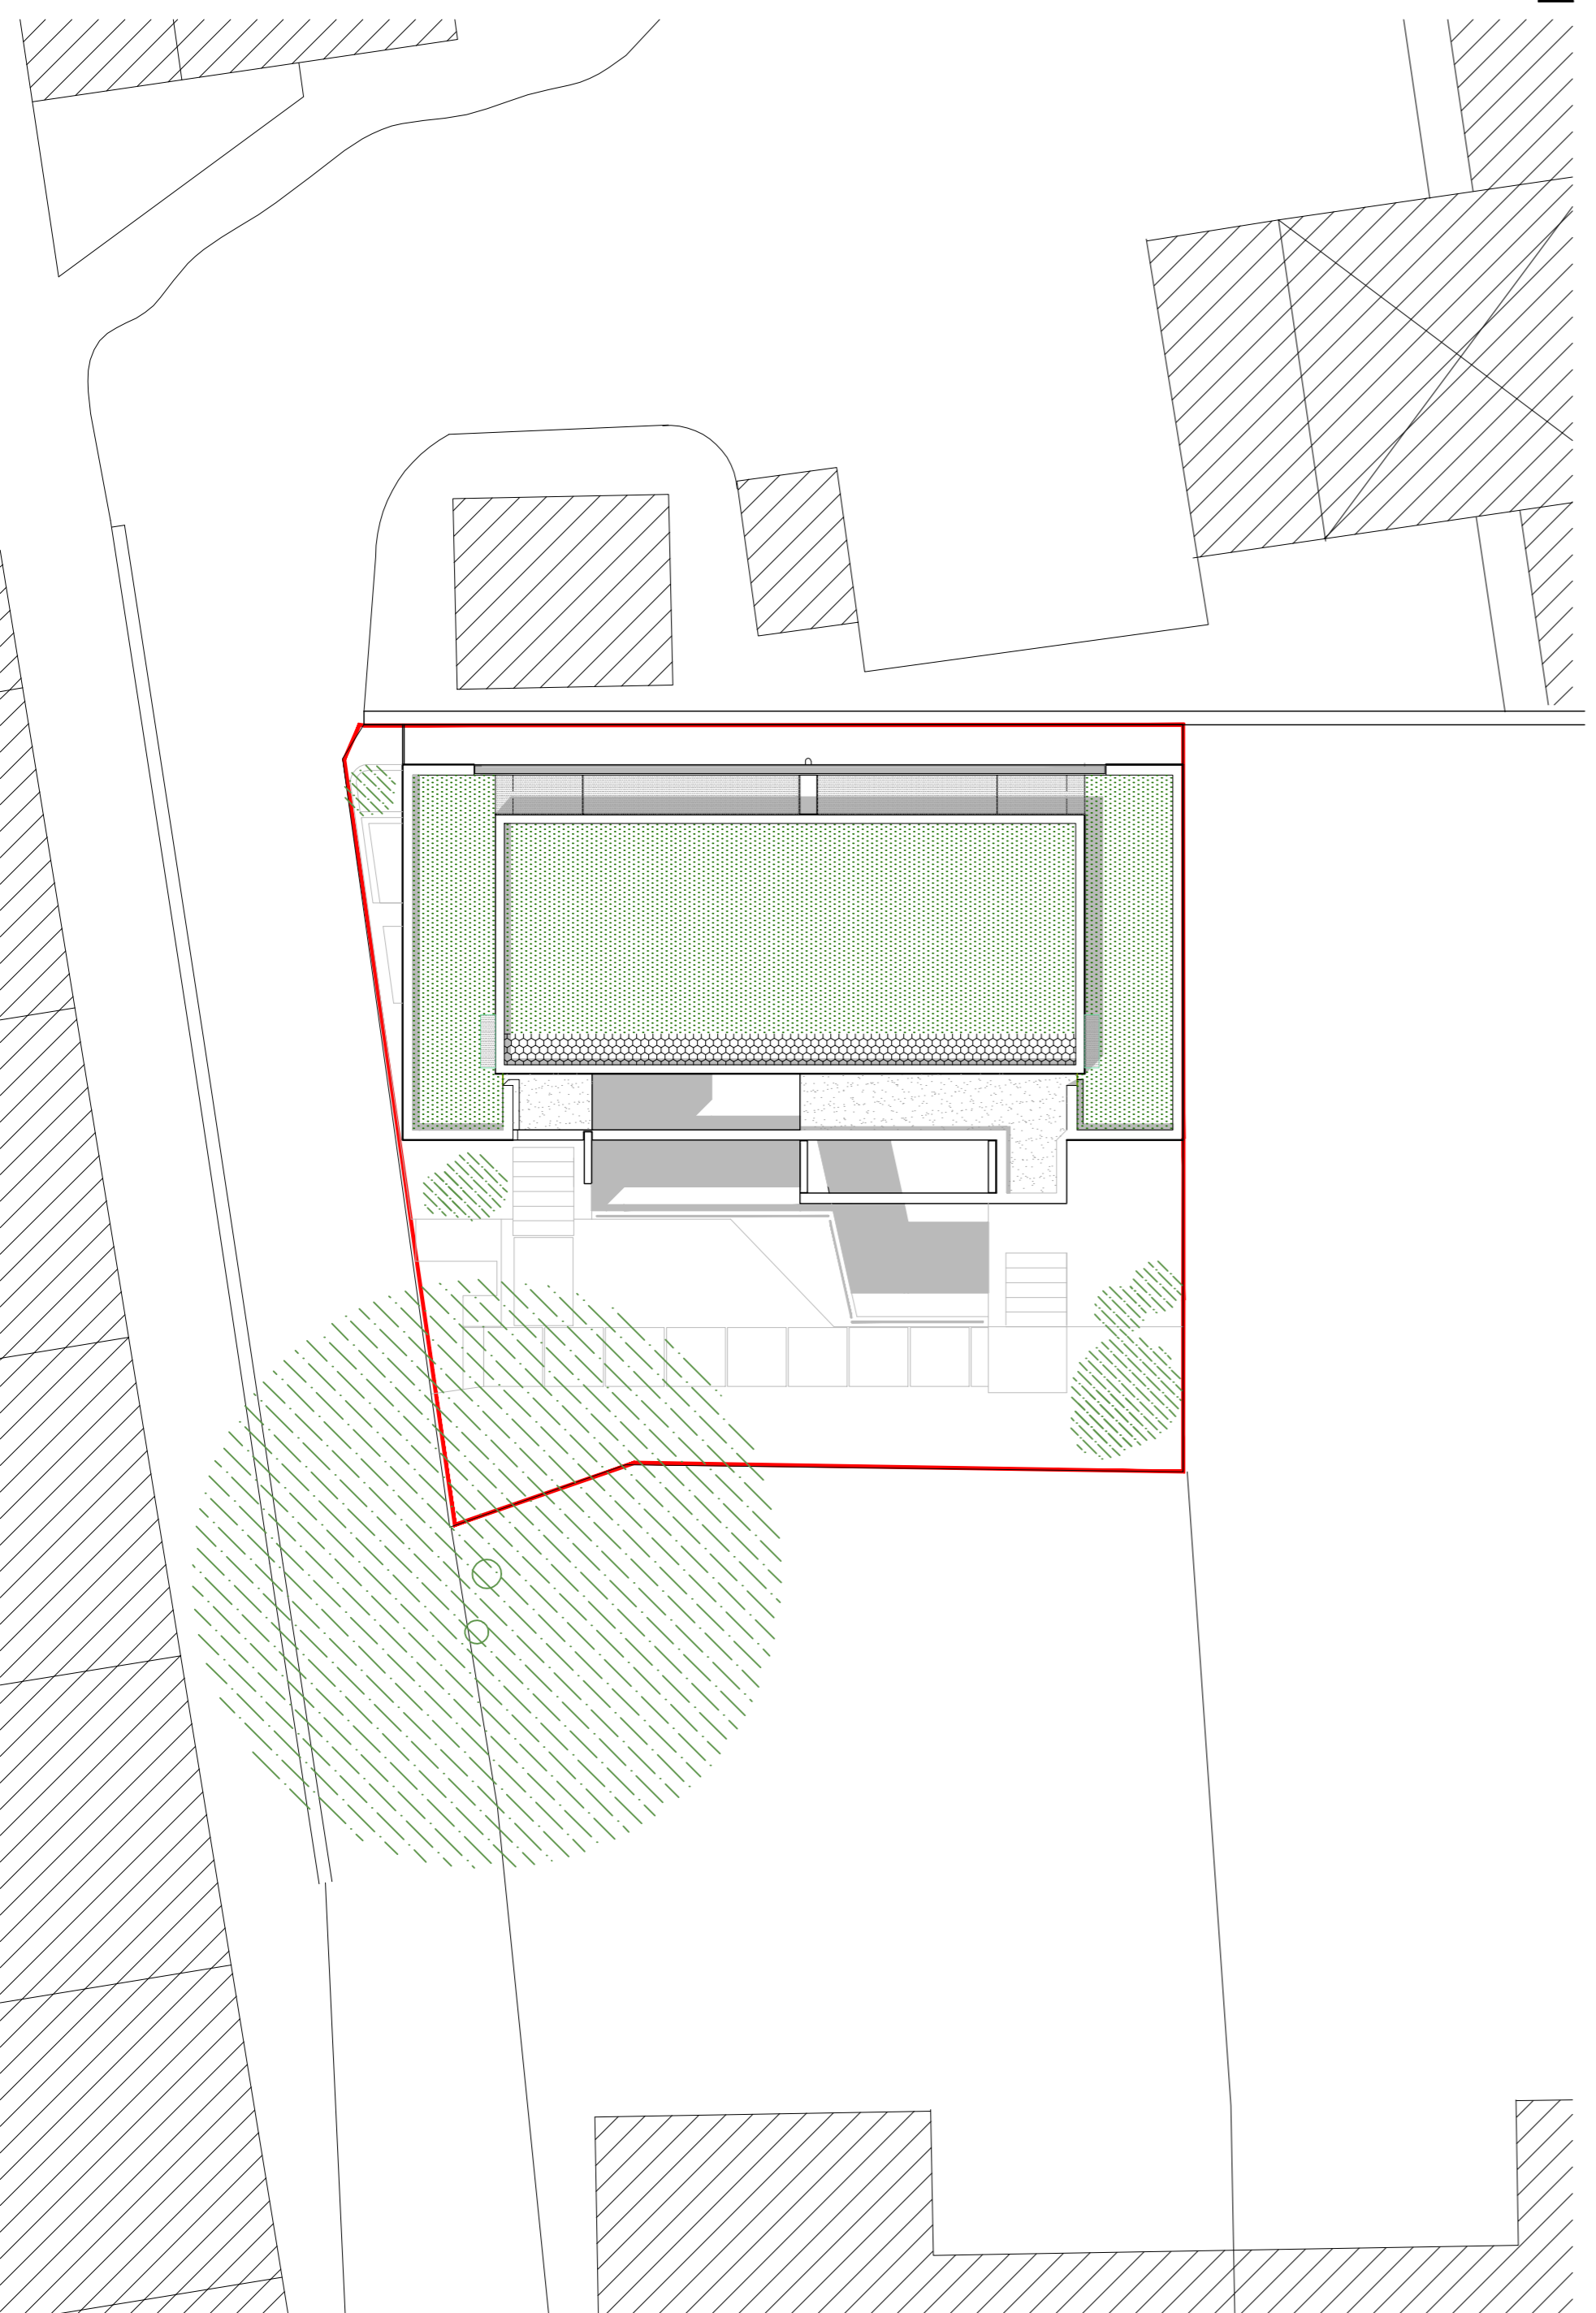



EXISTING SITE PLAN

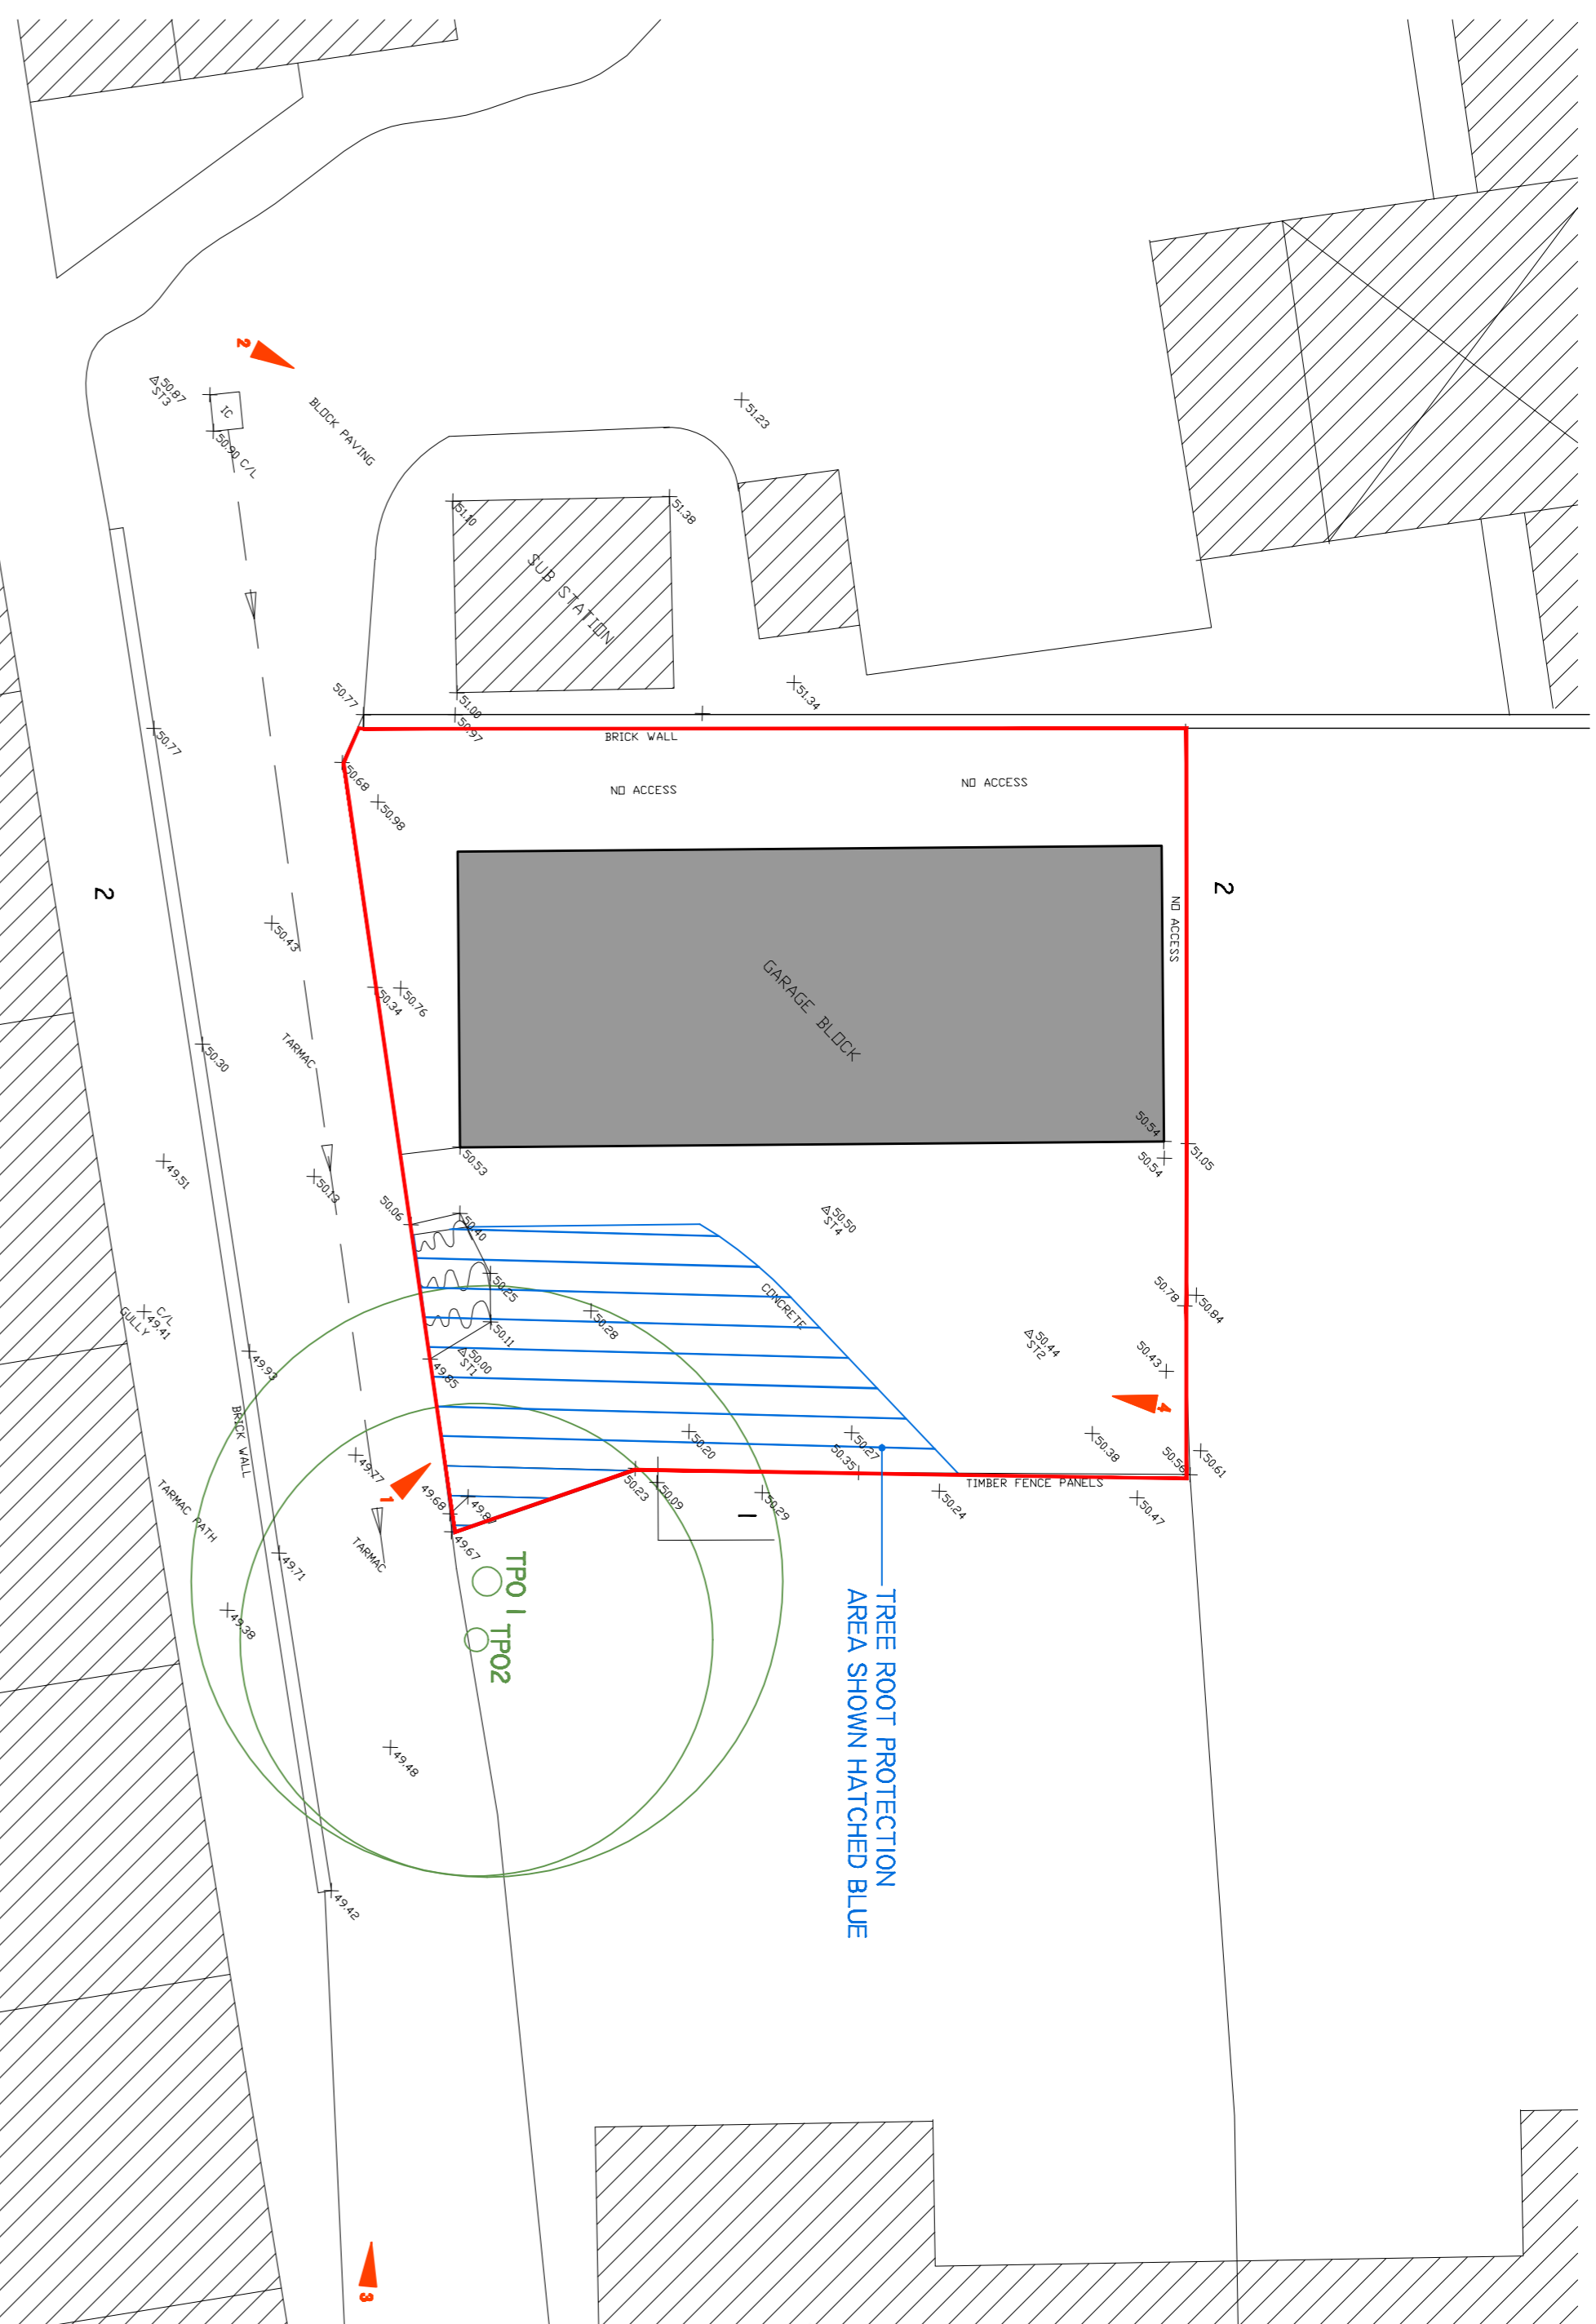

LOCATION PLAN 1:500

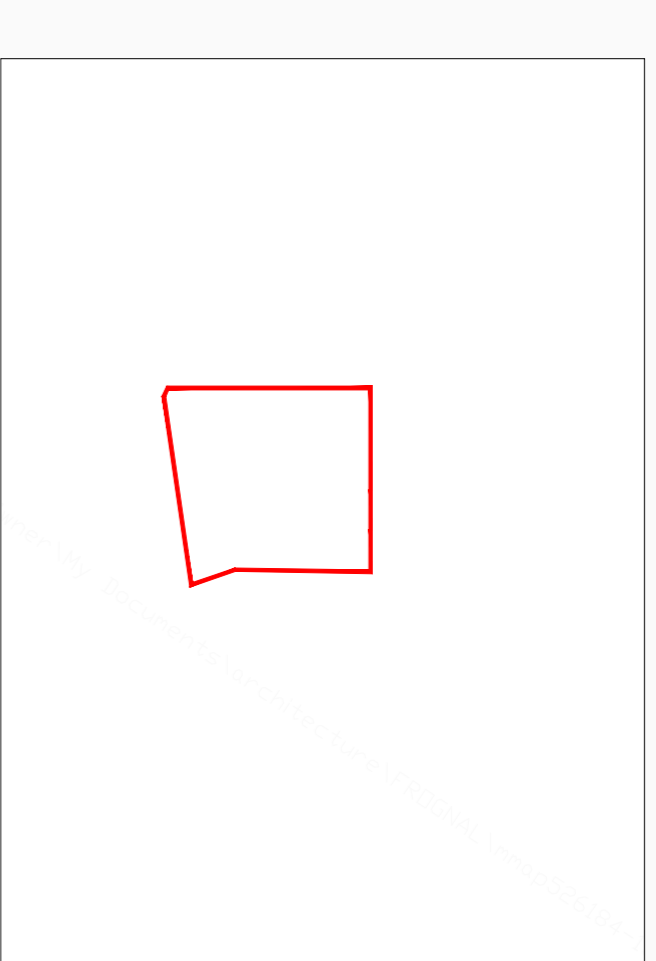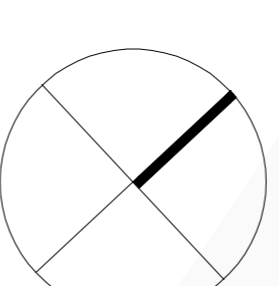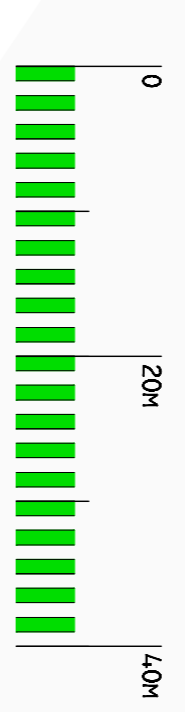

LOCATION PLAN 1:1250

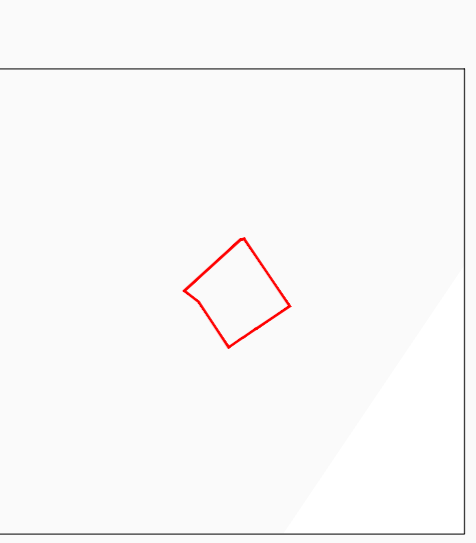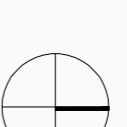

EXISTING SITE PHOTOS  
(SEE EXIST. SITE PLAN FOR LOCATIONS)

1		2	
3	T:\Frognaal\033.JPG	4	T:\Frognaal\028.JPG

etch design limited

REV					
ISSUE STATUS		PROJECT	PROPOSED NEW HOUSES, REAR OF 1 FROGNAL, LONDON.		
		DRAWING	PROPOSED & EXISTING SITE PLANS / LOCATION PLANS AND PHOTOS AS APPROVED		
		DRAWING No.	ED / FW / 01	DRWING BY	MO
		DATE	SEP 12	SCALE	1:100, 1:500 & 1:250
					21 Moor Lane Road London N4 4BN Tel: 0203 840 2020 info@etchdesign.com