


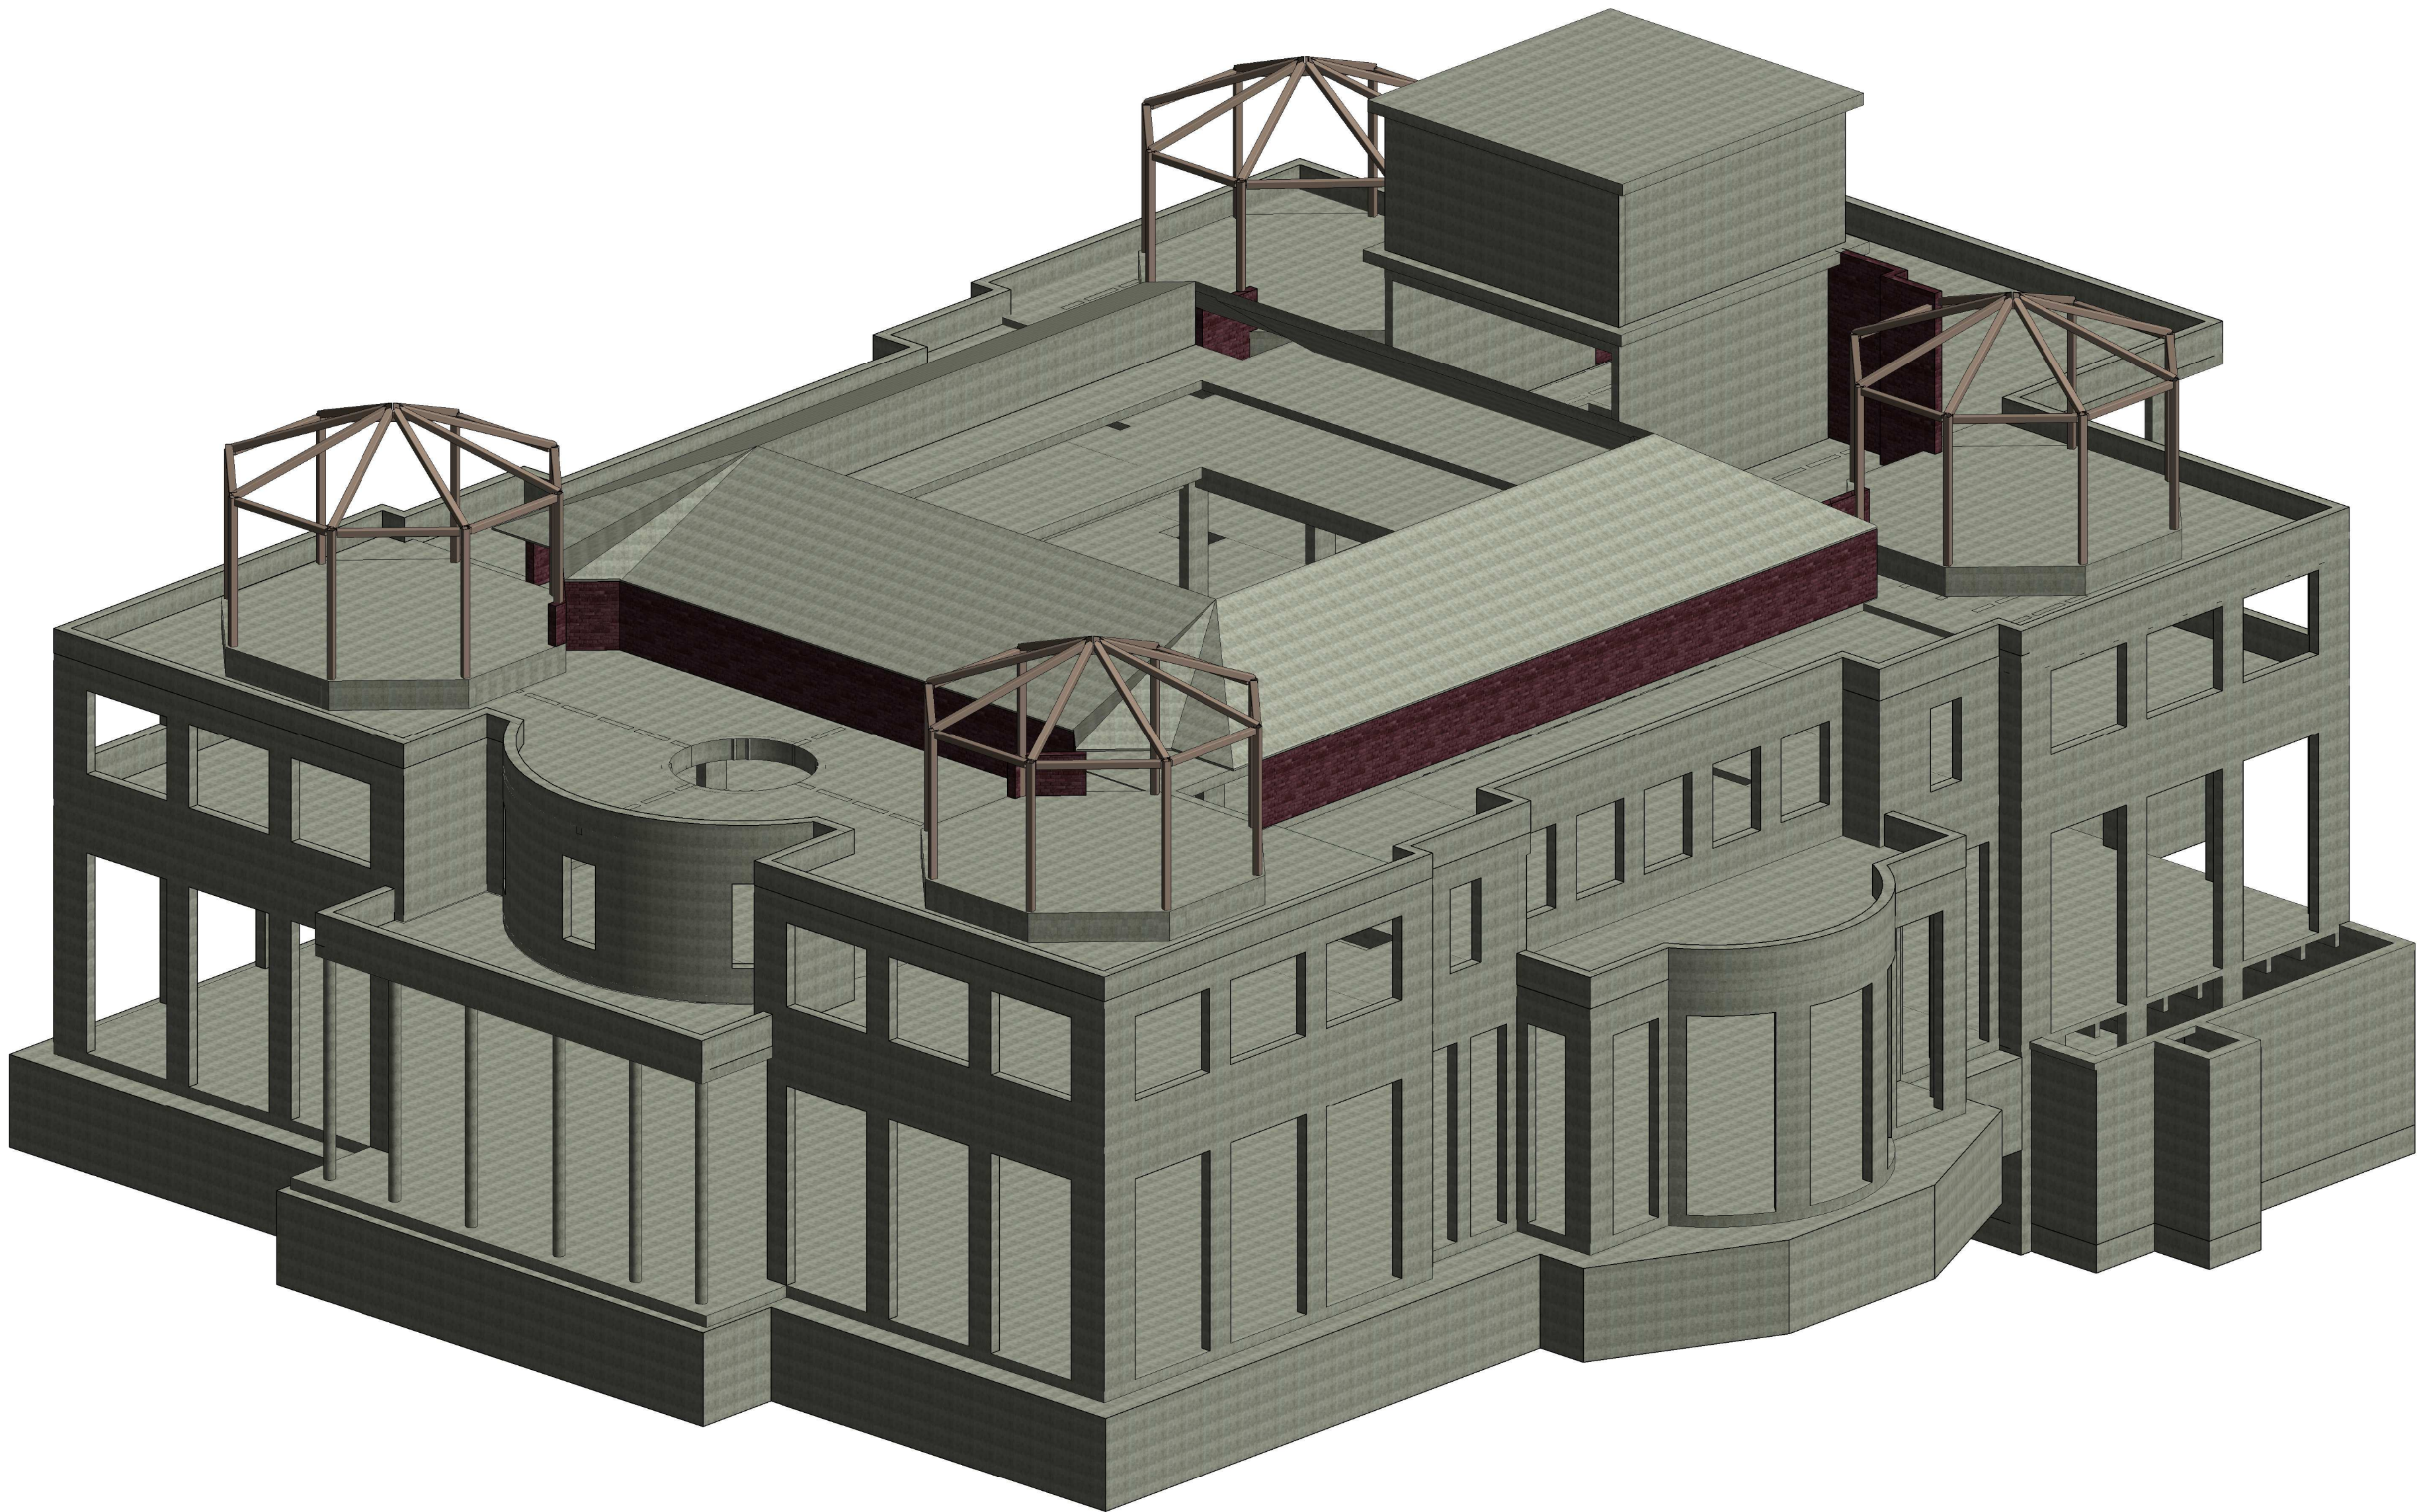


Notes :-

P2	15/05/13	GT	RB	Issued for Information	
P1	30/10/12	AN	RB	Issued for Information	
Rev	Date	Drawn	Eng	Amendment	

ATHLONE HOUSE
HAMPSTEAD LANE
LONDON

3D BUILDING VIEW

Drawn AN		Eng RB	
Scales		N.T.S @ A1	N.T.S @ A3
Drawing No		Rev	
16756 / 01		P2	

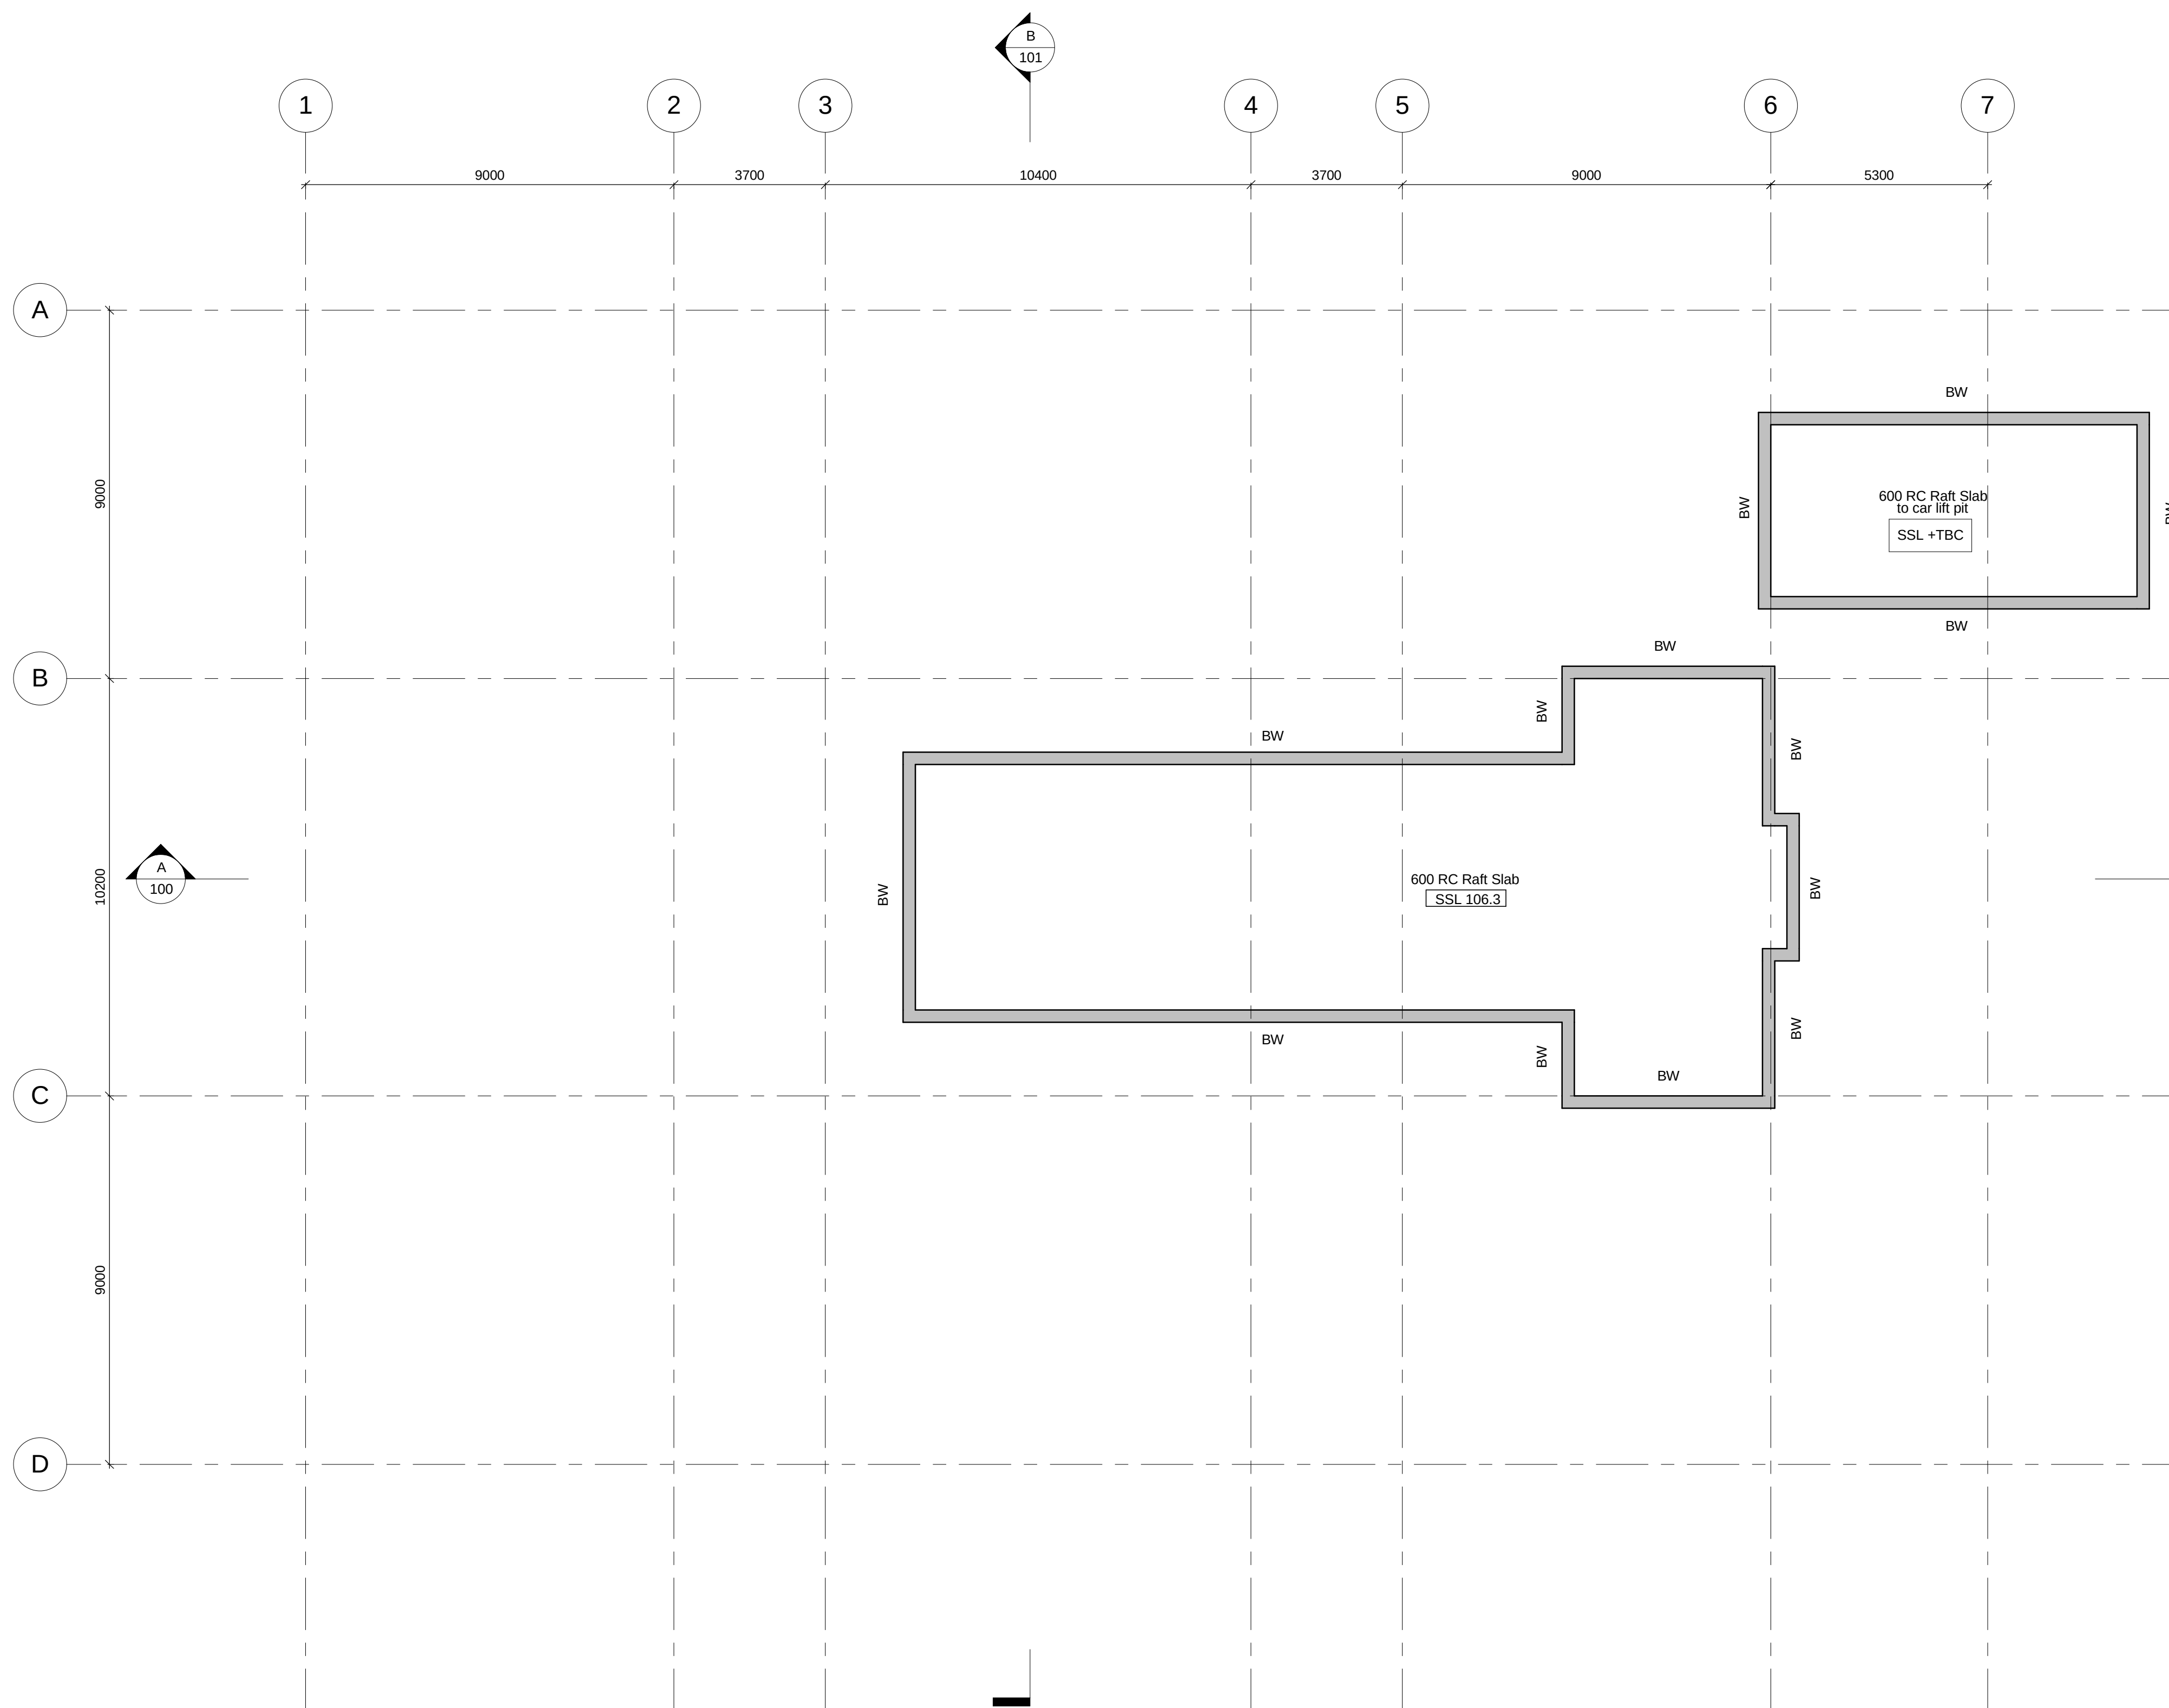

SUB-BASEMENT



Notes :-

P1	15/05/13	JM	TM	Issued for Information
Rev	Date	Drawn	Eng	Amendment

ATHLONE HOUSE
HAMPSTEAD LANE
LONDON

SUB-BASEMENT LEVEL
PLAN
(+106.300)

Drawn JM	Eng TM
Scales 1 : 100	
Drawing No	Rev
16756 / 05	P1

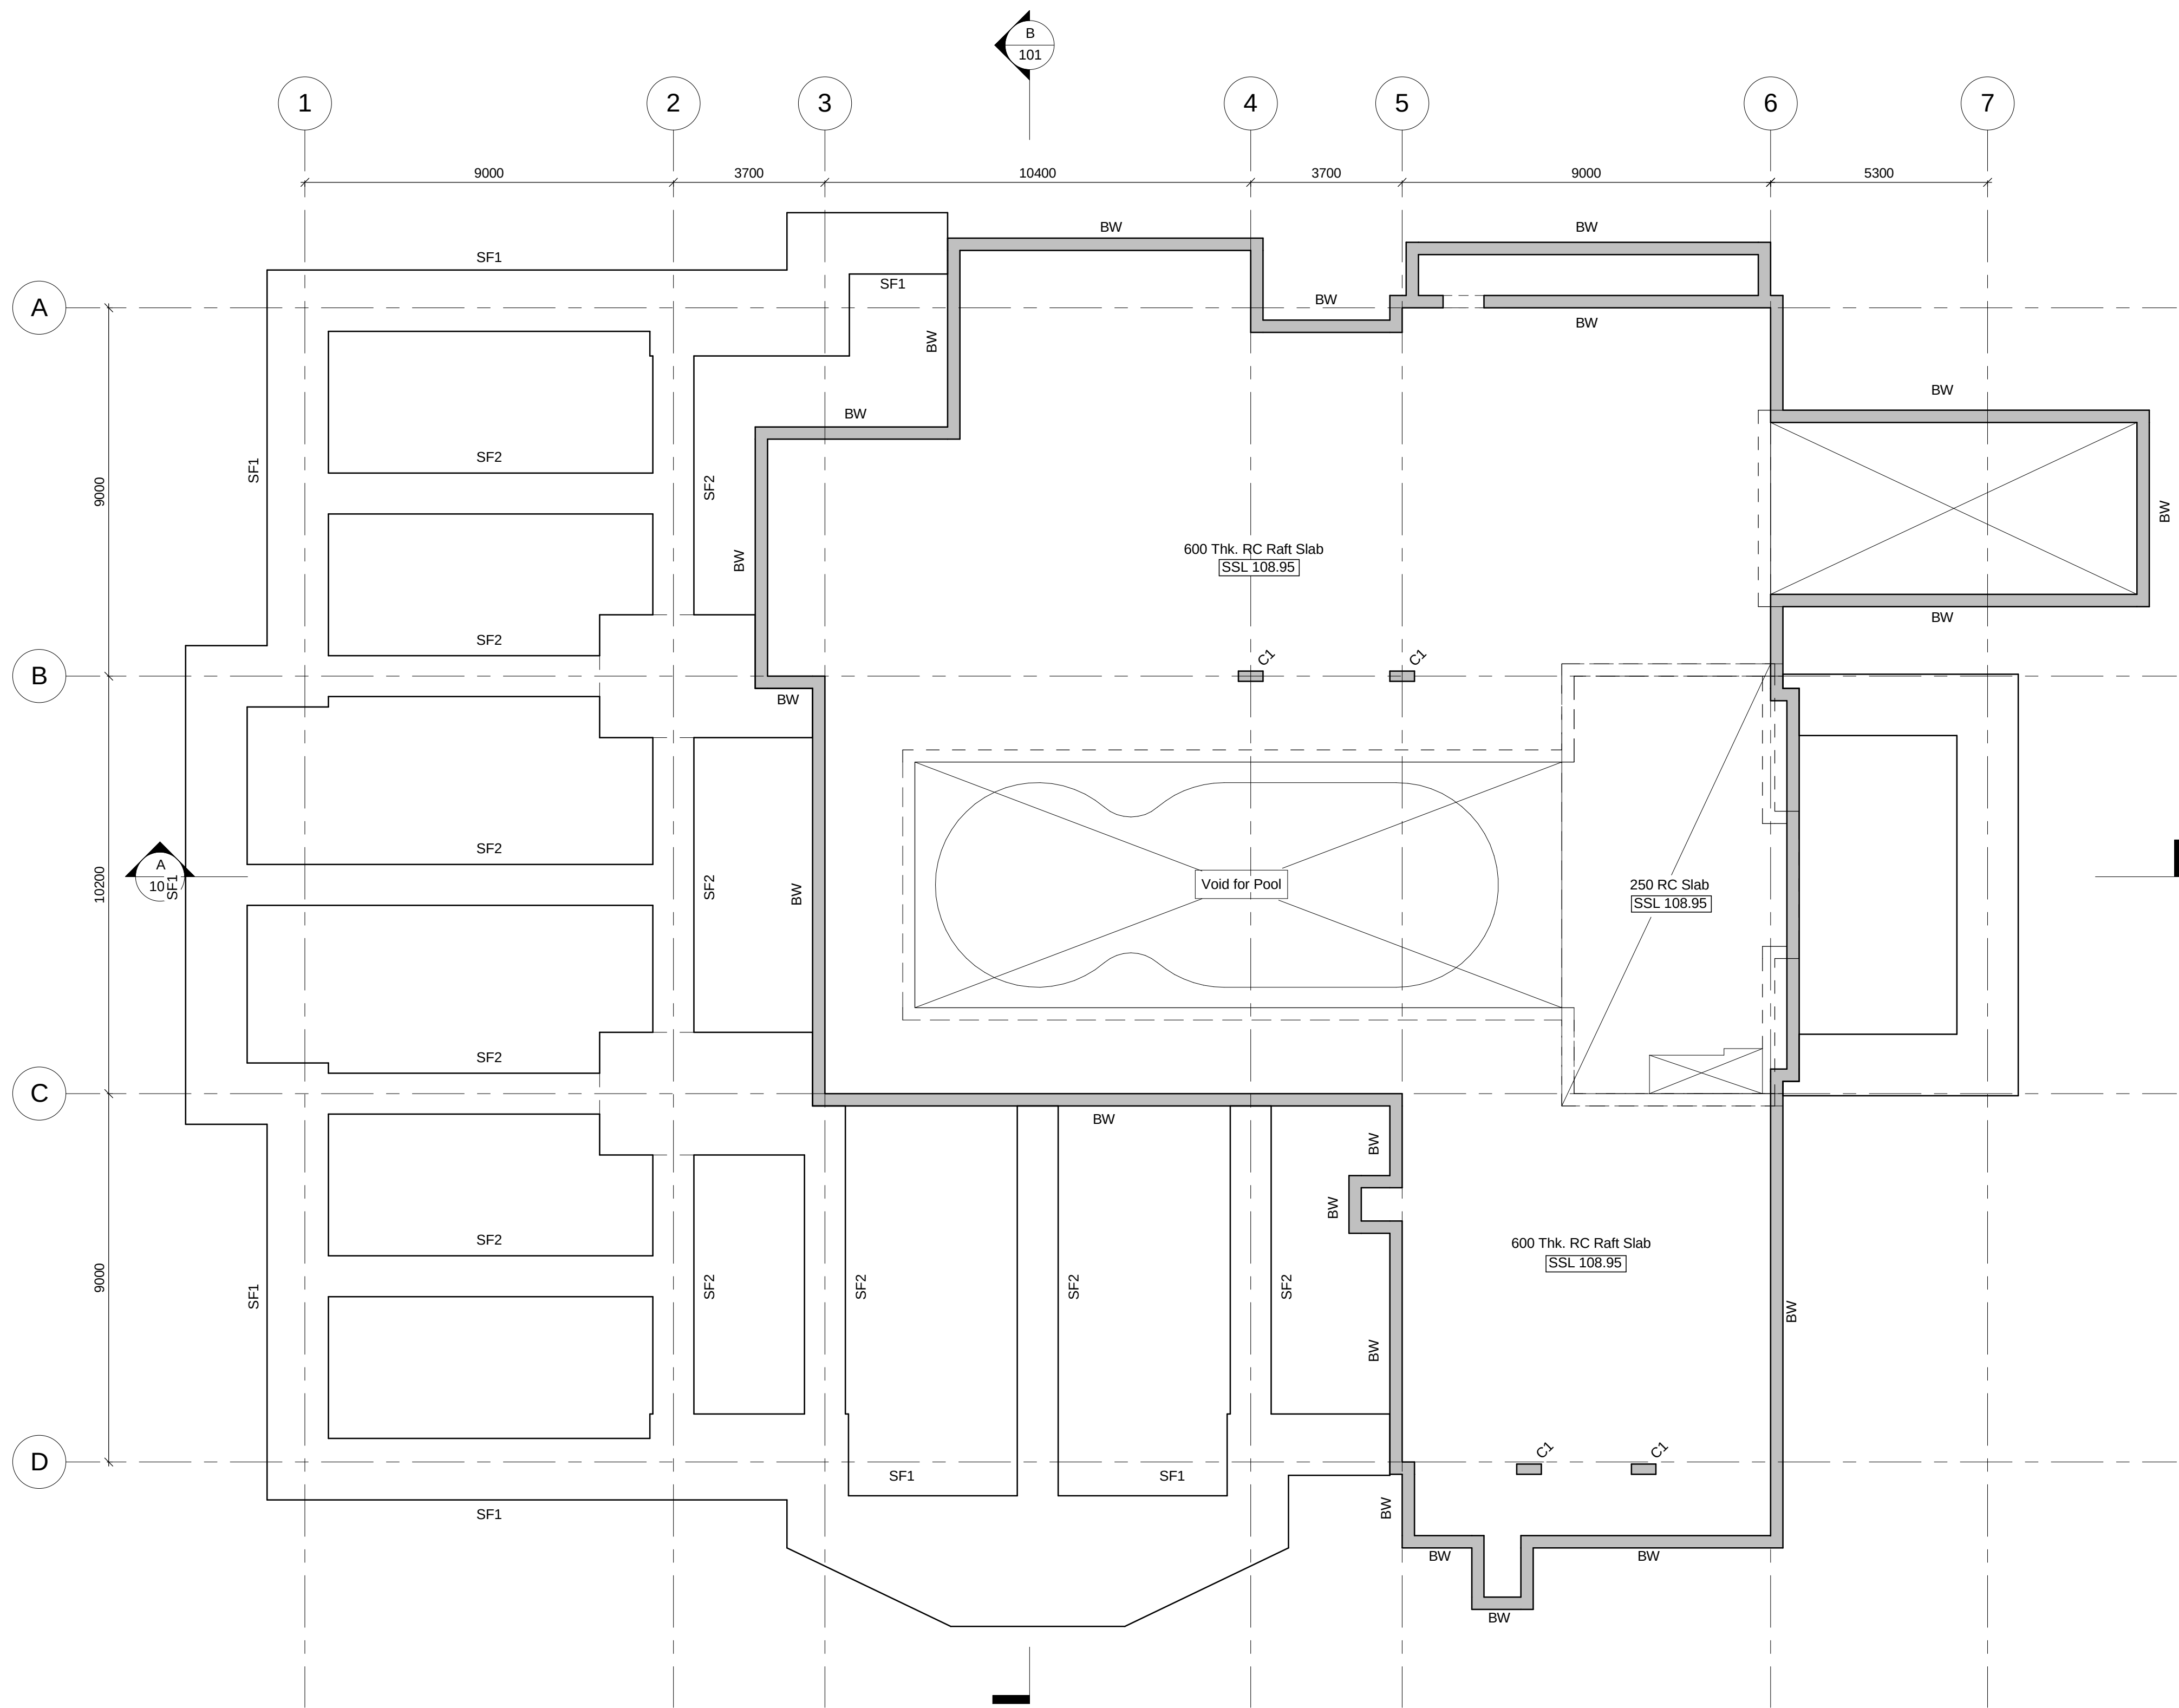 

BASEMENT

Notes :-

Footing Schedule	
Reference	Description
SF1	1500 Wide x 2000 Deep Mass Conc. Footing
SF2	1000 Wide x 2000 Deep Mass Conc. Footing

Concrete Beam Schedule	
Reference	Description
B1	450 Dp. x 1200 Wd. RC Beam
B2	900 Dp. x 1200 Wd. RC Beam
B3	450 Dp. x 600 Wd. RC Beam
B4	600 Dp. x 200 Wd. RC Beam

Wall Schedule	
Reference	Description
BW	300 Thk. RC Basement Wall
P1	250 RC Parapet
W1	200 RC Wall
W2	250 RC Wall
W3	215 Blockwork Wall

Concrete Column Schedule	
Reference	Description
C1	250 x 600 RC Col.
C2	250 Dia. RC Col.
C3	400 x 200 RC Col.
C4	400 x 400 RC Col.
C5	200 x 200 RC Column


Steel Column Schedule	
Reference	Description
S1	SHS150x150x8.0

P2	15/05/13	JM	TM	Issued for Information
P1	30/10/12	AN	RB	Issued for Information
Rev	Date	Drawn	Eng	Amendment


ATHLONE HOUSE
HAMPSTEAD LANE
LONDON

BASEMENT LEVEL PLAN
(+108.950)

Drawn AN	Eng RB
Scales	1:100 @ A1 1:200 @ A3
Drawing No	Rev
16756 / 10	P2

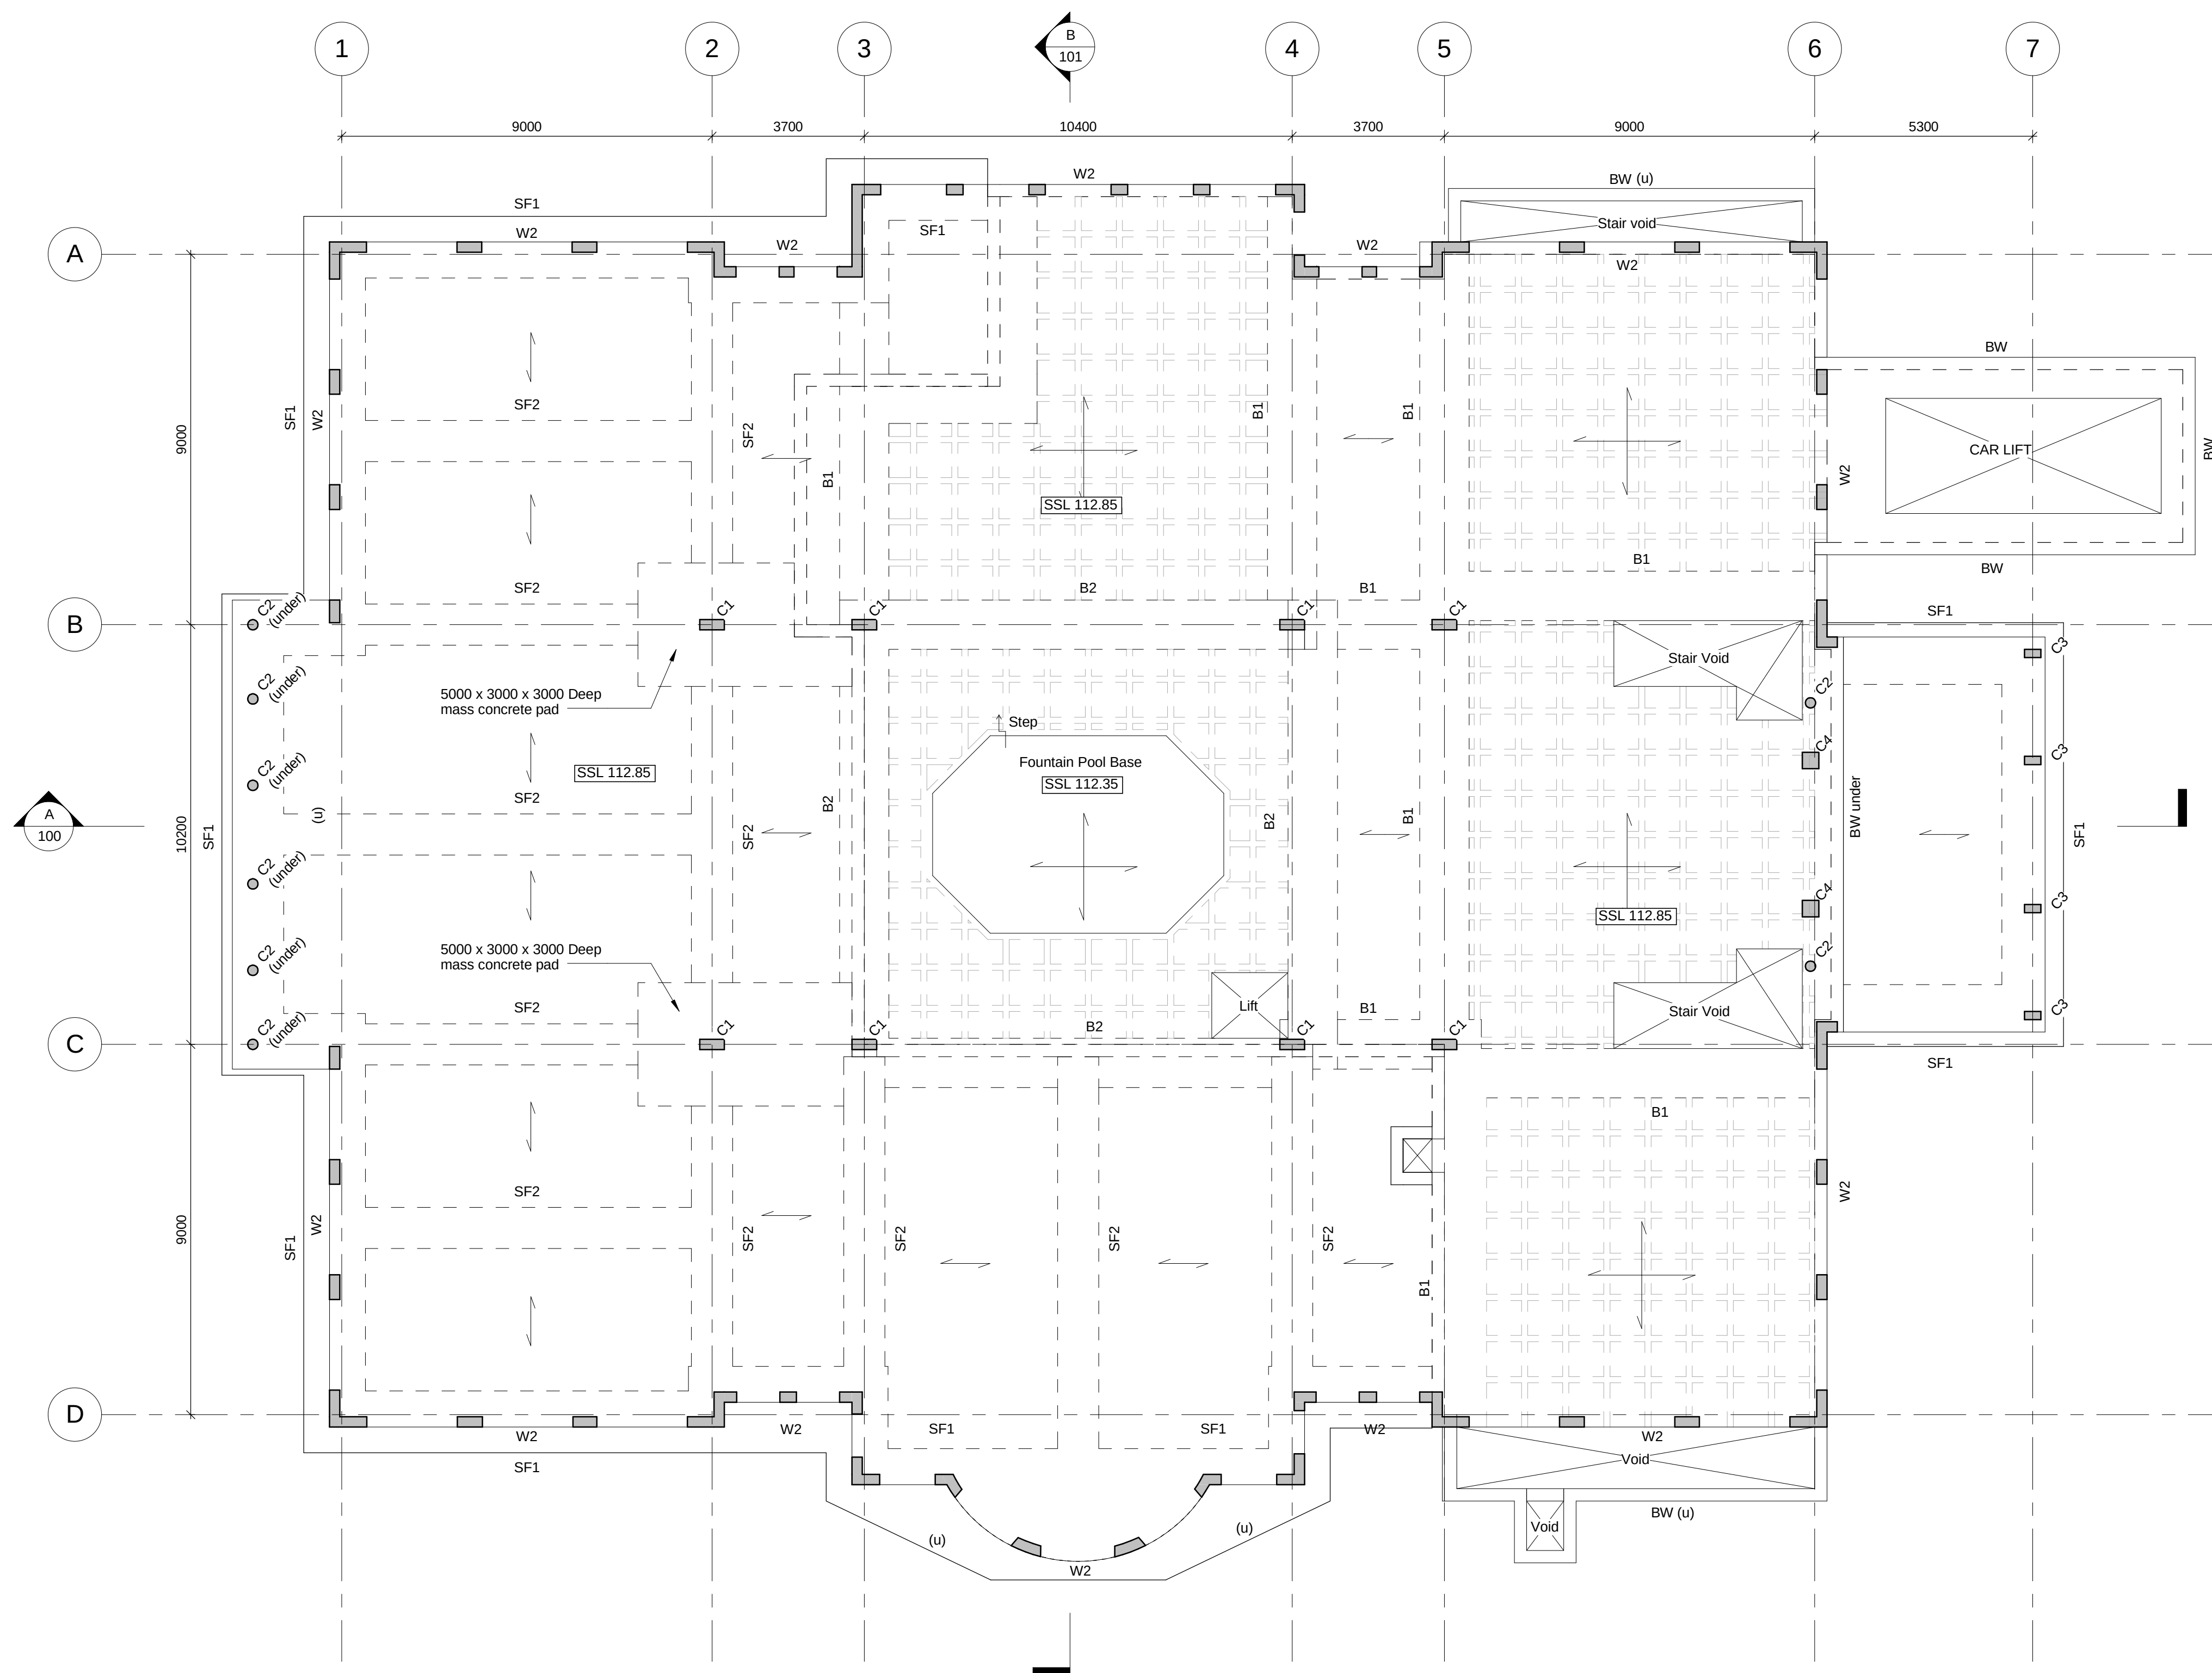

Notes :-

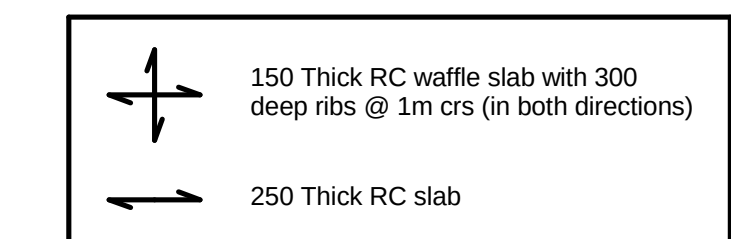

Footings Schedule	
Reference	Description
SF1	1500 Wide x 2000 Deep Mass Conc. Footing
SF2	1000 Wide x 2000 Deep Mass Conc. Footing

Concrete Beam Schedule	
Reference	Description
B1	450 Dp. x 1200 Wd. RC Beam
B2	900 Dp. x 1200 Wd. RC Beam
B3	450 Dp. x 600 Wd. RC Beam
B4	600 Dp. x 200 Wd. RC Beam

Wall Schedule	
Reference	Description
BW	300 Thk. RC Basement Wall
P1	250 RC Parapet
W1	200 RC Wall
W2	250 RC Wall
W3	215 Blockwork Wall

Concrete Column Schedule	
Reference	Description
C1	250 x 600 RC Col.
C2	250 Dia. RC Col.
C3	400 x 200 RC Col.
C4	400 x 400 RC Col.
C5	200 x 200 RC Column


Steel Column Schedule	
Reference	Description
S1	SHS150x150x8.0

P2	15/05/13	JM	TM	Issued for Information
P1	30/10/12	AN	RB	Issued for Information
Rev	Date	Drawn	Eng	Amendment

ATHLONE HOUSE
HAMPSTEAD LANE
LONDON

GROUND FLOOR PLAN
(+112.850)

Drawn AN	Eng RB
Scales 1:100 @ A1	1:200 @ A3
Drawing No	Rev
16756 / 20	P2

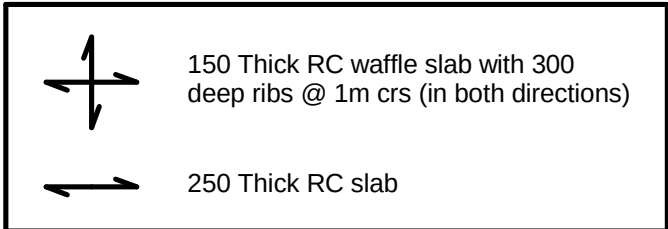

(u/o) : Structure under/over

Concrete Beam Schedule	
Reference	Description
B1	450 Dp. x 1200 Wd. RC Beam
B2	900 Dp. x 1200 Wd. RC Beam
B3	450 Dp. x 600 Wd. RC Beam
B4	600 Dp. x 200 Wd. RC Beam

Wall Schedule	
Reference	Description
BW	300 Thk. RC Basement Wall
P1	250 RC Parapet
W1	200 RC Wall
W2	250 RC Wall
W3	215 Blockwork Wall

Concrete Column Schedule	
Reference	Description
C1	250 x 600 RC Col.
C2	250 Dia. RC Col.
C3	400 x 200 RC Col.
C4	400 x 400 RC Col.
C5	200 x 200 RC Column

Steel Column Schedule	
Reference	Description
S1	SHS150x150x8.0

--	--	--	--	--

P2	15/05/13	JM	TM	Issued for information
P1	30/10/12	AN	RB	Issued for information
Rev	Date	Drawn	Eng	Amendment

ATHLONE HOUSE
HAMPSTEAD LANE
LONDON



FIRST FLOOR PLAN
(+118.050)

Drawn AN	Eng RB
Scales 1:100 @ A1	1:200 @ A3
Drawing No	Rev
16756 / 30	P2


PRICE & MYERS    

Consulting Engineers

30 Newman Street London W1T 1LT
T 020 7631 5128 F 020 7462 1390
E mail@pricemyers.com www.pricemyers.com

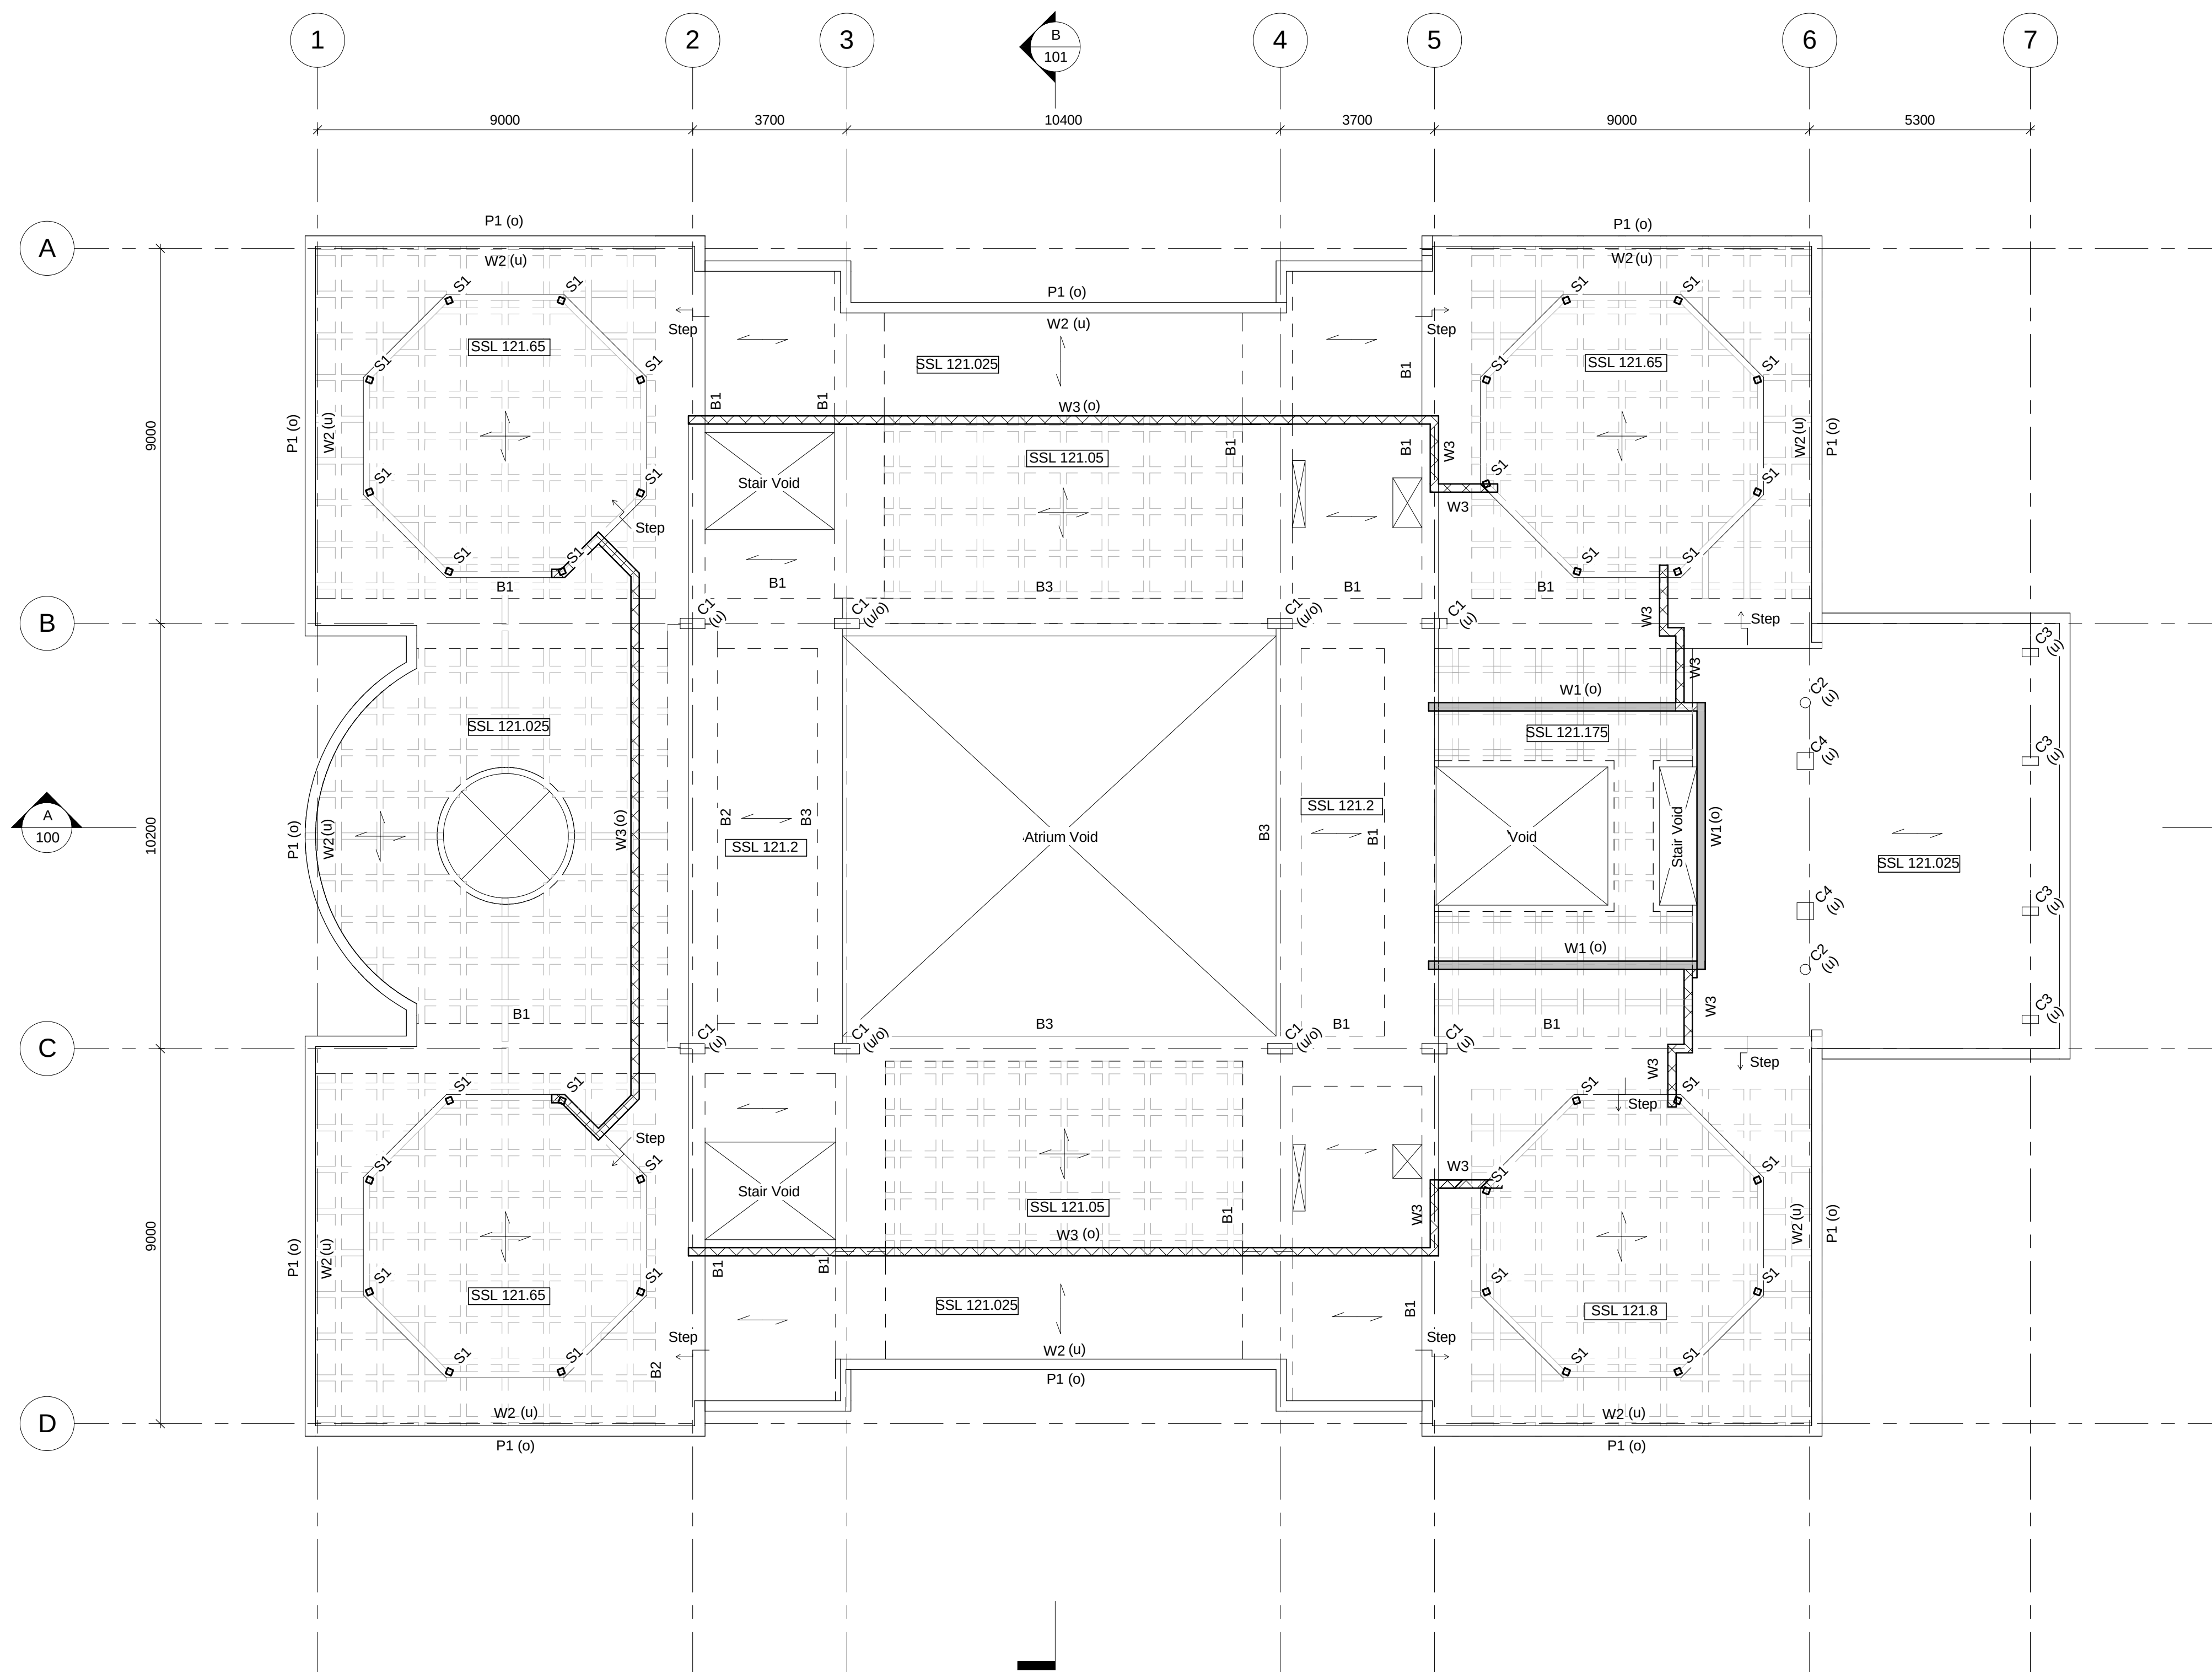 

Notes :-

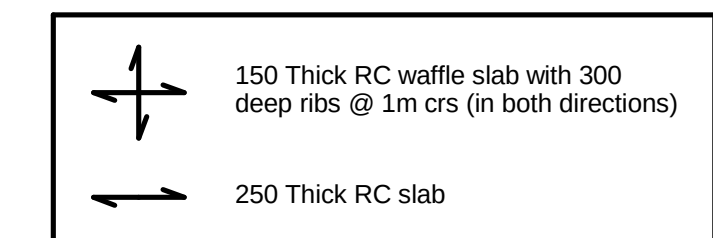

(u/o) : Structure under/over

Concrete Beam Schedule	
Reference	Description
B1	450 Dp. x 1200 Wd. RC Beam
B2	900 Dp. x 1200 Wd. RC Beam
B3	450 Dp. x 600 Wd. RC Beam
B4	600 Dp. x 200 Wd. RC Beam

Wall Schedule	
Reference	Description
BW	300 Thk. RC Basement Wall
P1	250 RC Parapet
W1	200 RC Wall
W2	250 RC Wall
W3	215 Blockwork Wall

Concrete Column Schedule	
Reference	Description
C1	250 x 600 RC Col.
C2	250 Dia. RC Col.
C3	400 x 200 RC Col.
C4	400 x 400 RC Col.
C5	200 x 200 RC Column



Steel Column Schedule	
Reference	Description
S1	SHS150x150x8.0

P2	15/05/13	AN	RB	Issued for Information
P1	30/10/12	AN	RB	Issued for Information
Rev	Date	Drawn	Eng	Amendment

ATHLONE HOUSE
HAMPSTEAD LANE
LONDON

SECOND FLOOR PLAN
(+121.050)

Drawn	AN	Eng	RB
Scales	1:100 @ A1	1:200 @ A3	
Drawing No	16756 / 40	Rev	P2

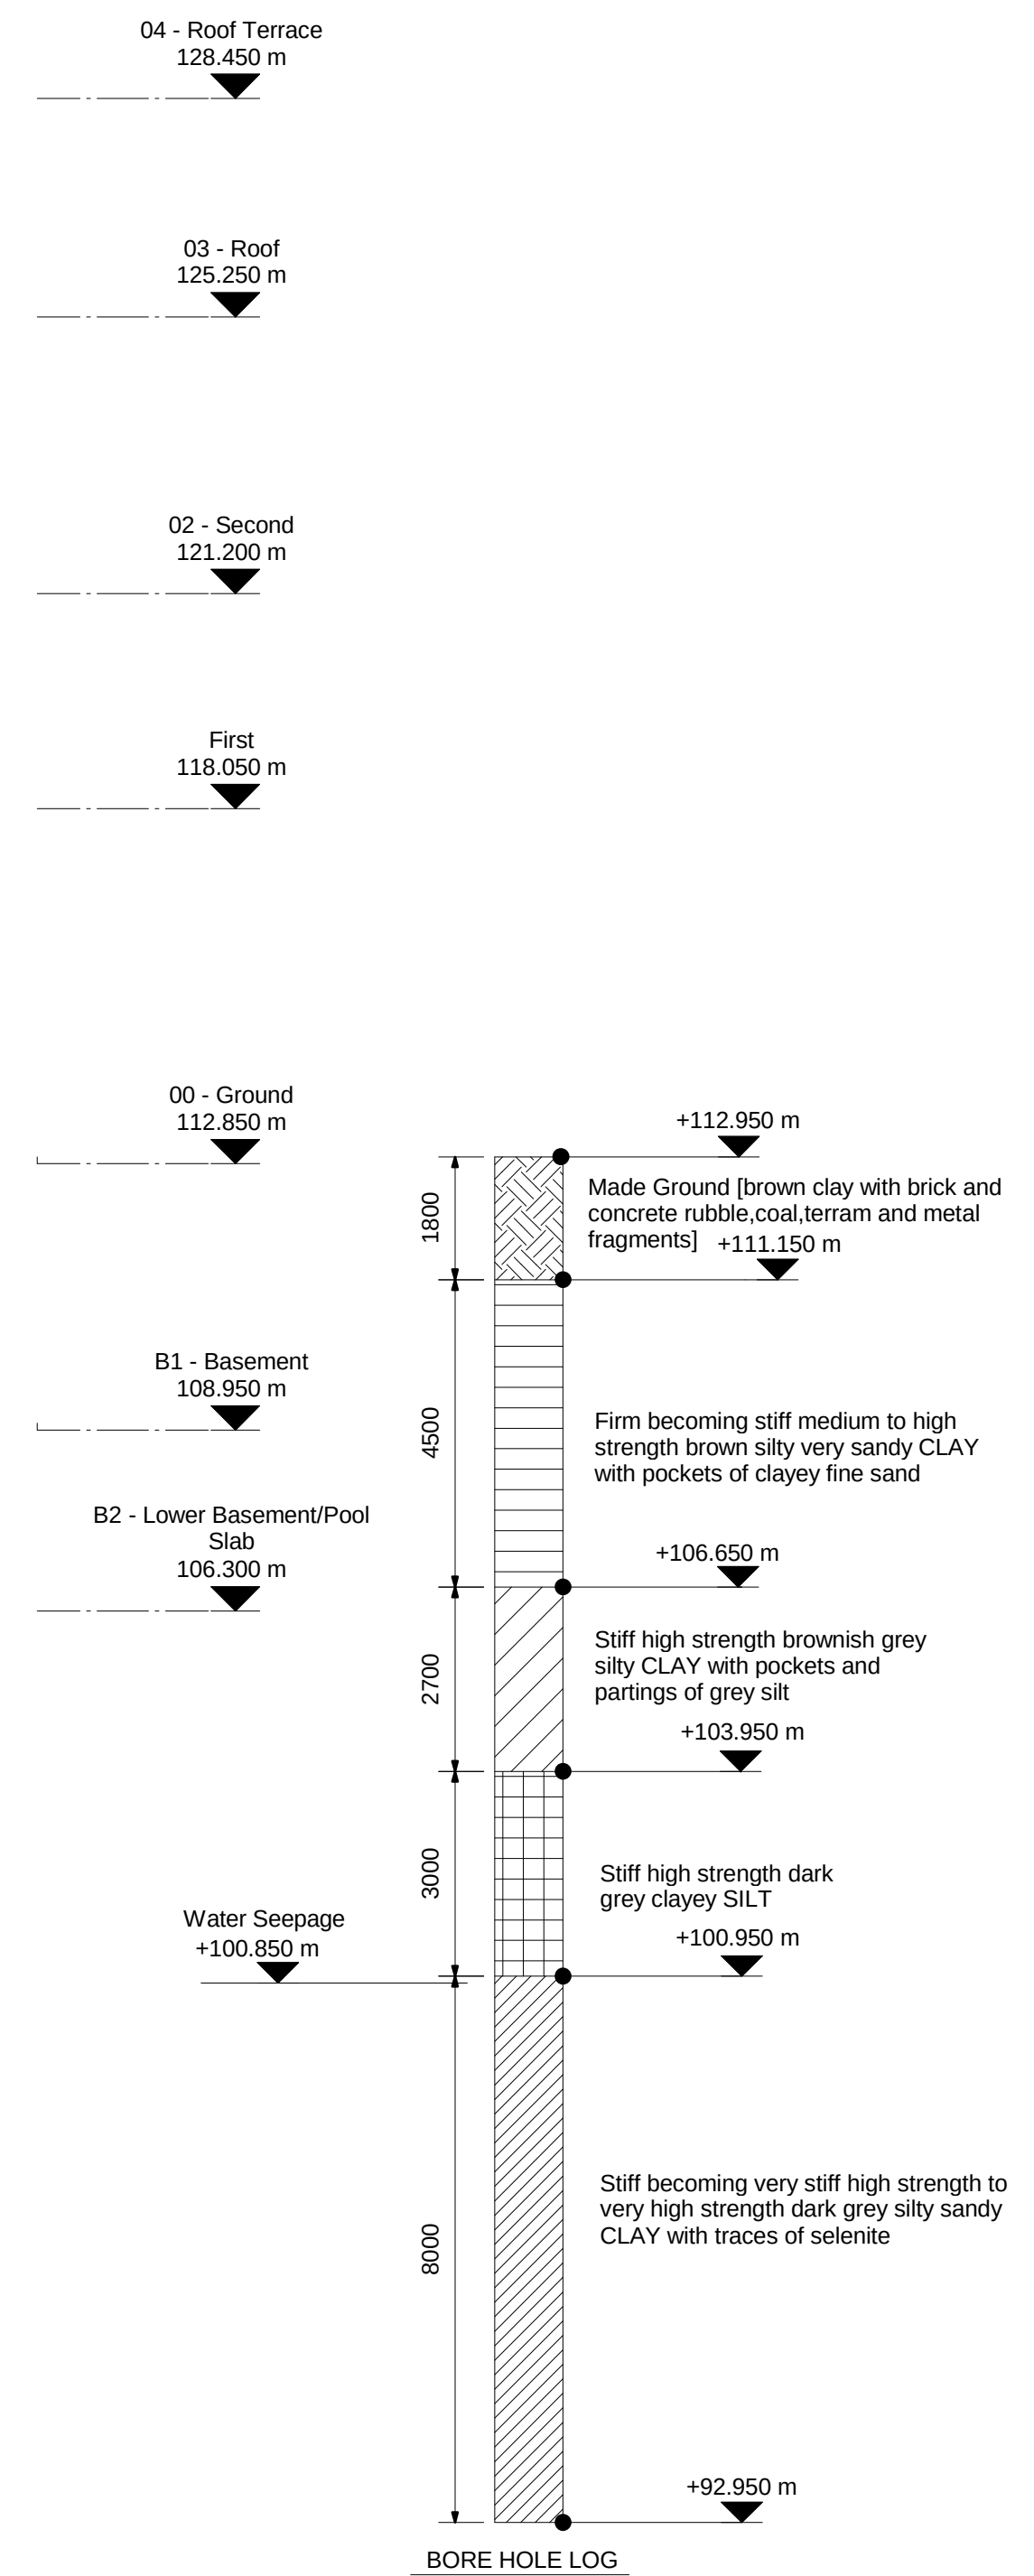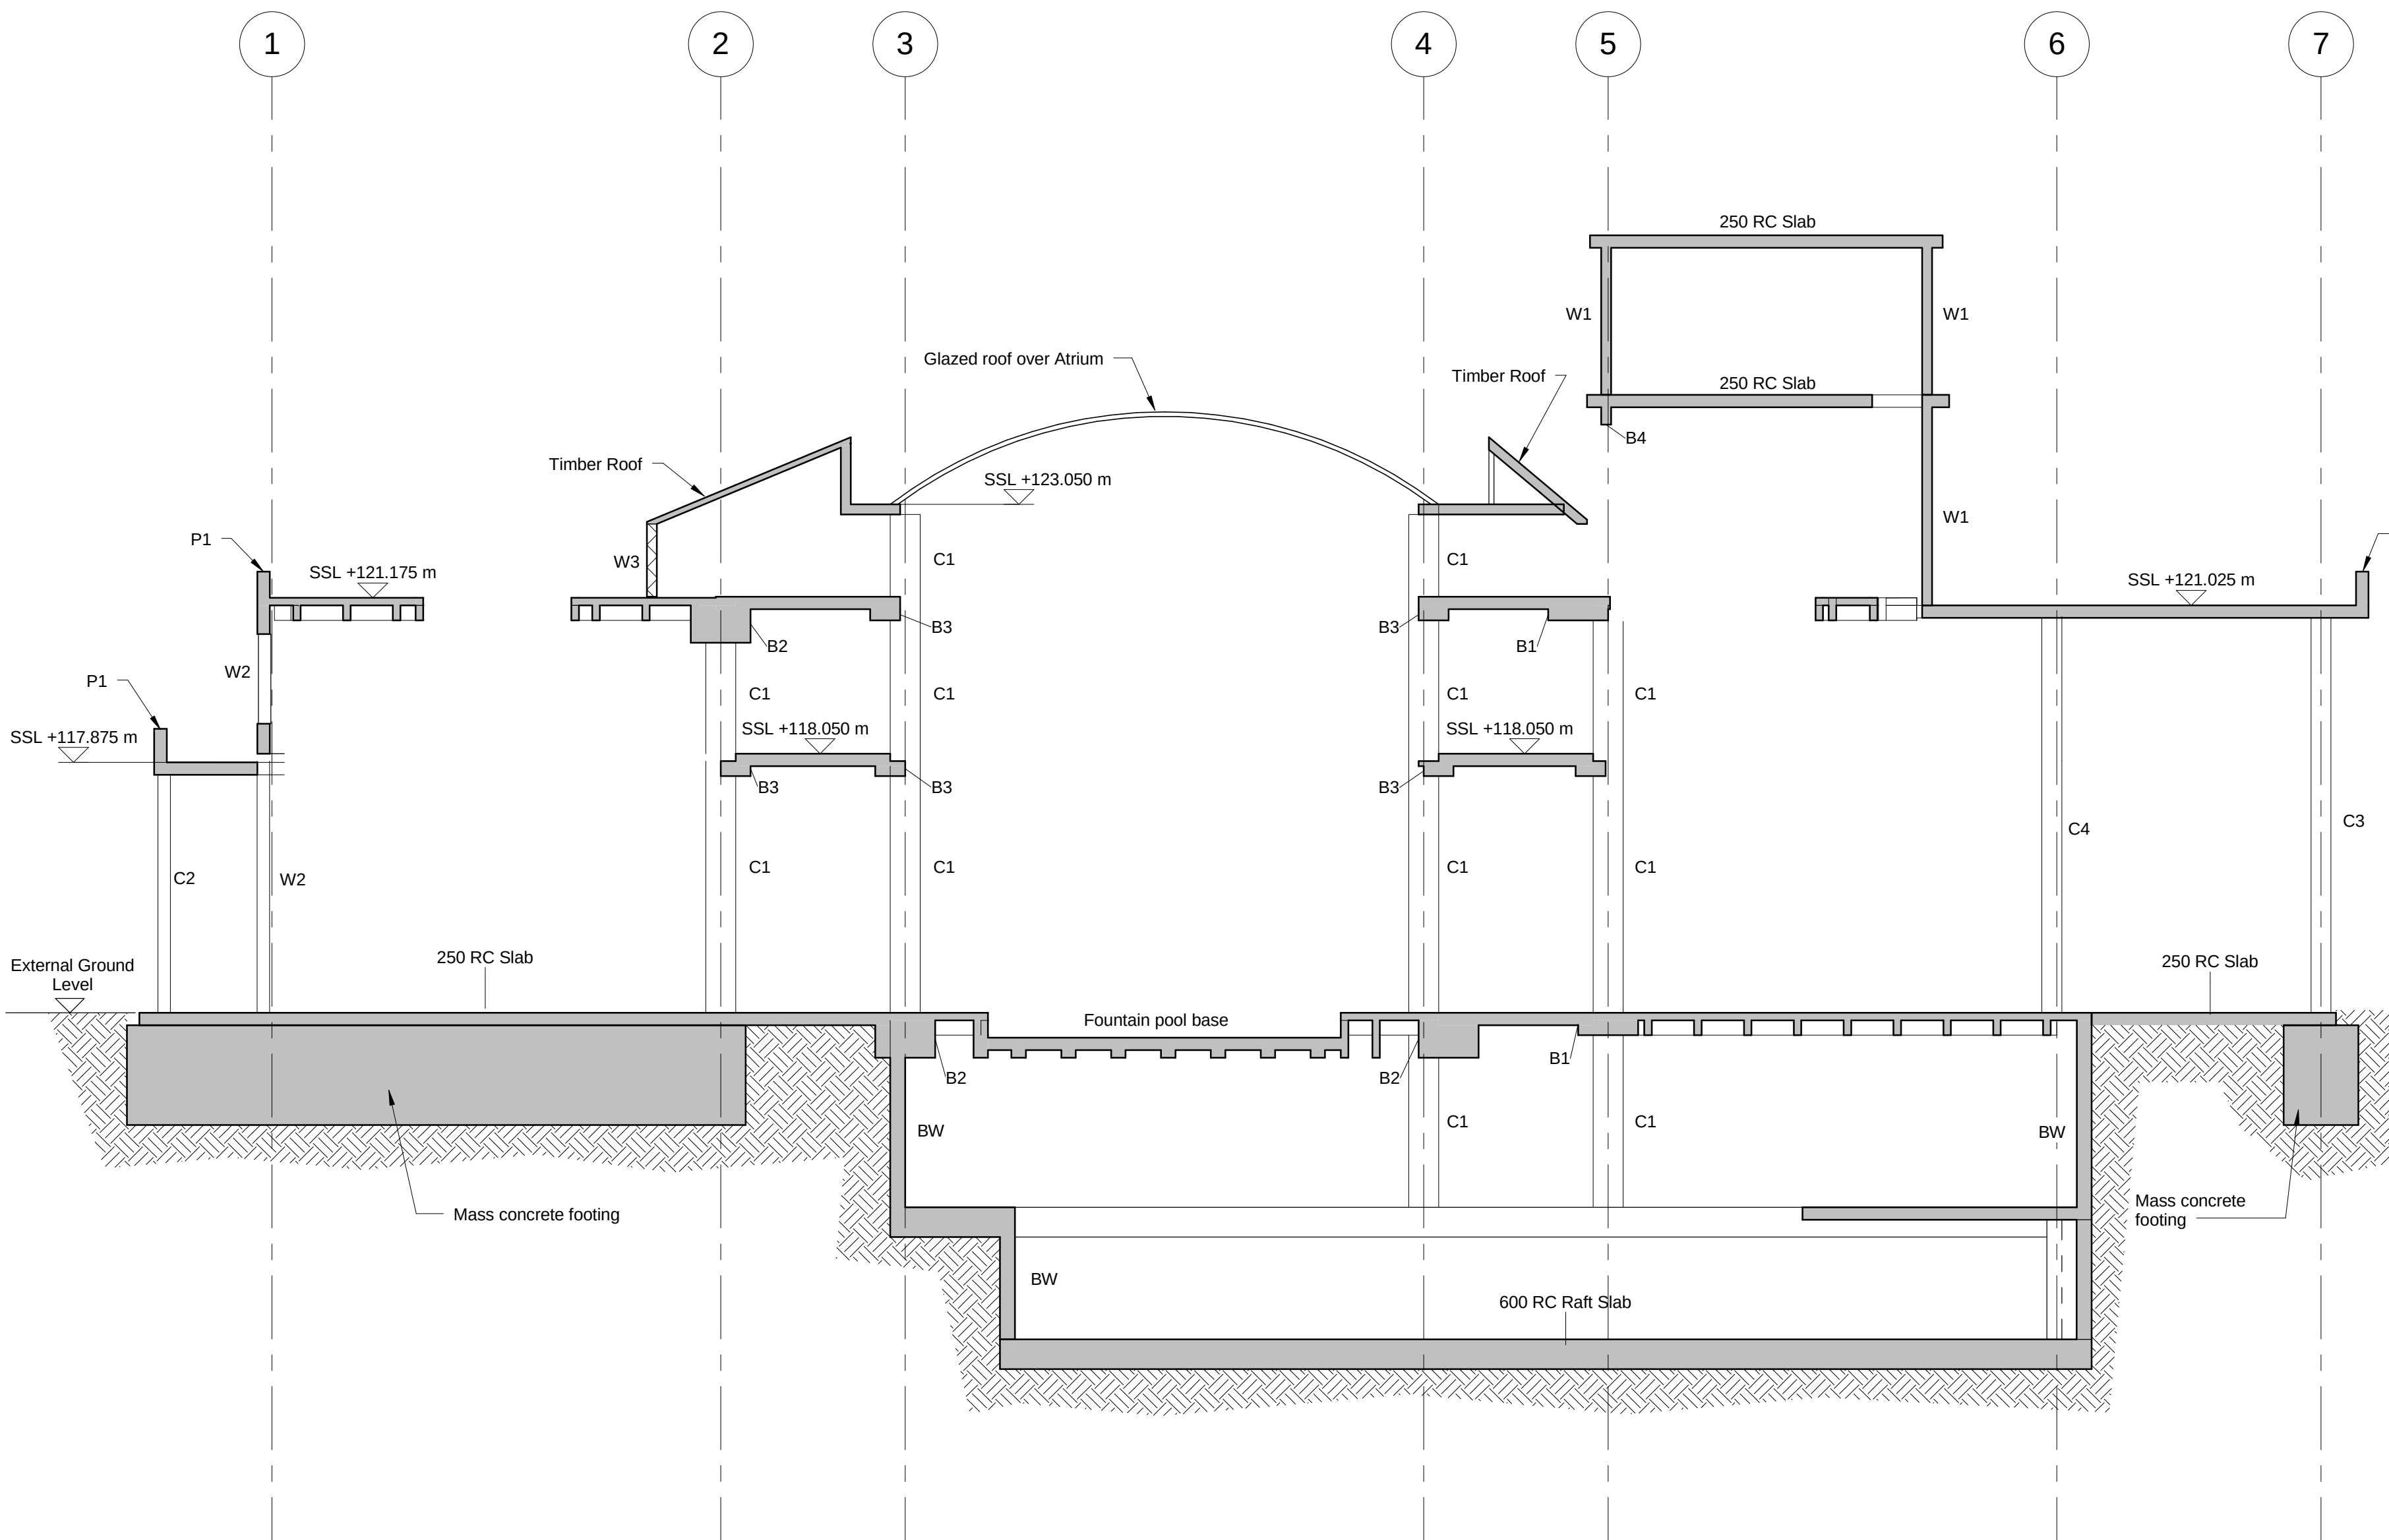

Concrete Beam Schedule	
Reference	Description
B1	450 Dp. x 1200 Wd. RC Beam
B2	900 Dp. x 1200 Wd. RC Beam
B3	450 Dp. x 600 Wd. RC Beam
B4	600 Dp. x 200 Wd. RC Beam

Wall Schedule	
Reference	Description
BW	300 Thk. RC Basement Wall
P1	250 RC Parapet
W1	200 RC Wall
W2	250 RC Wall
W3	215 Blockwork Wall

Concrete Column Schedule	
Reference	Description
C1	250 x 600 RC Col.
C2	250 Dia. RC Col.
C3	400 x 200 RC Col.
C4	400 x 400 RC Col.
C5	200 x 200 RC Column

Steel Column Schedule	
Reference	Description
S1	SHS150x150x8.0

P2	15/05/13	JM	TM	Issued for Information
P1	30/10/12	AN	RB	Issued for Information
Rev	Date	Drawn	Eng	Amendment




ATHLONE HOUSE

HAMPSTEAD LANE

LONDON

SECTION A-A

Drawn AN	Eng RB
Scales	1:100 @ A1 1:200 @ A3
Drawing No	Rev
16756 / 100	P2

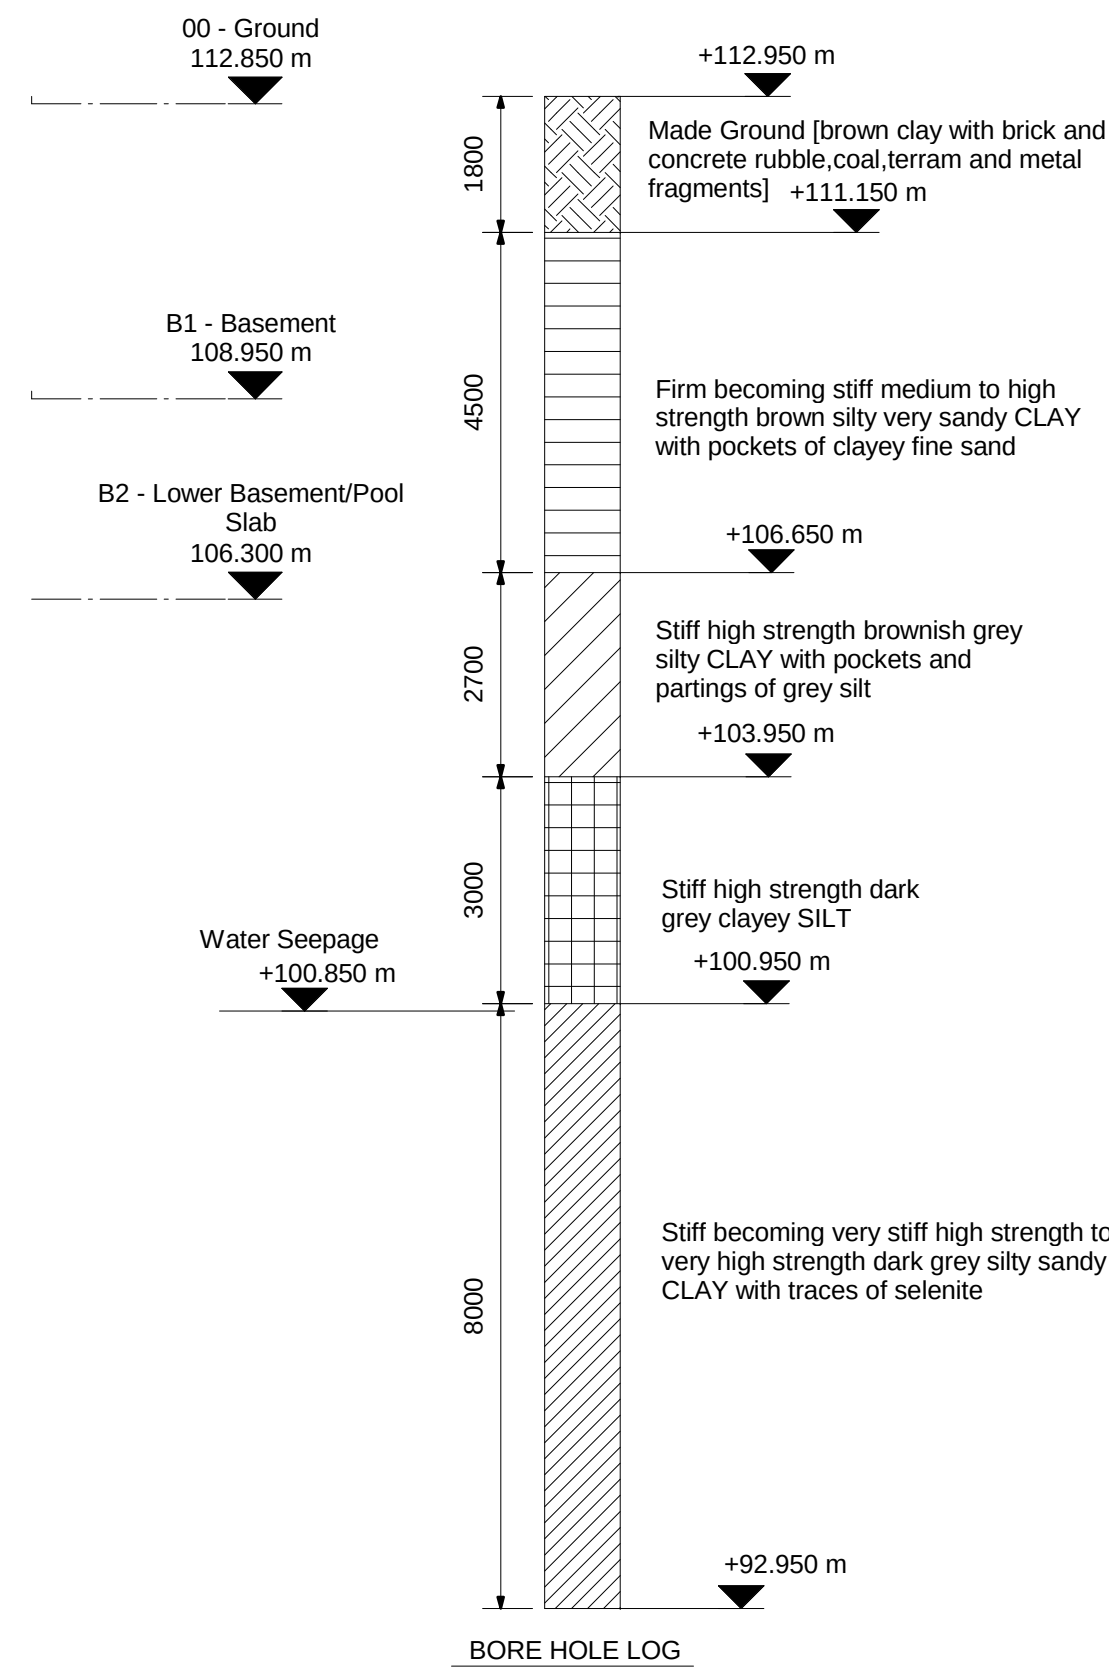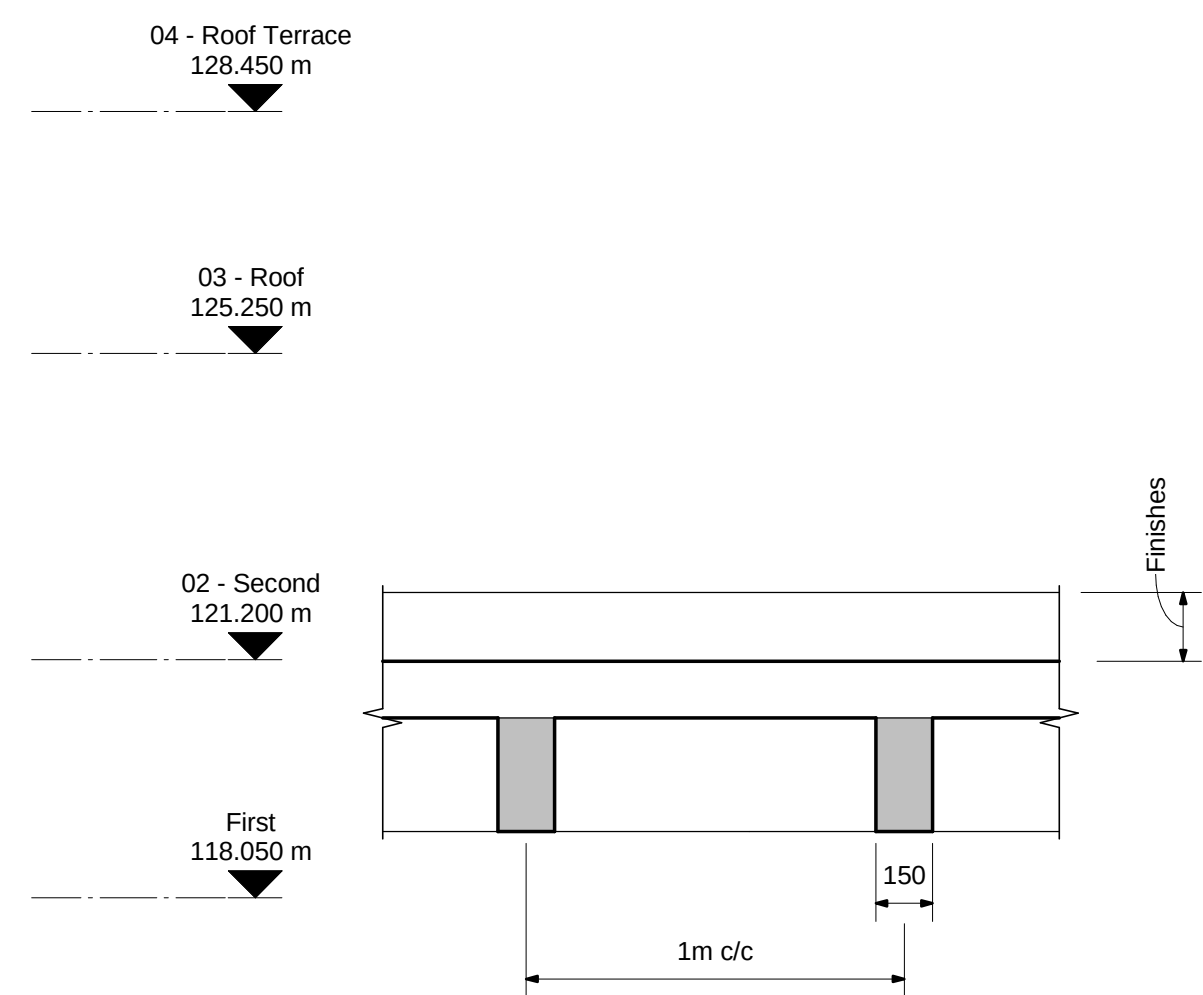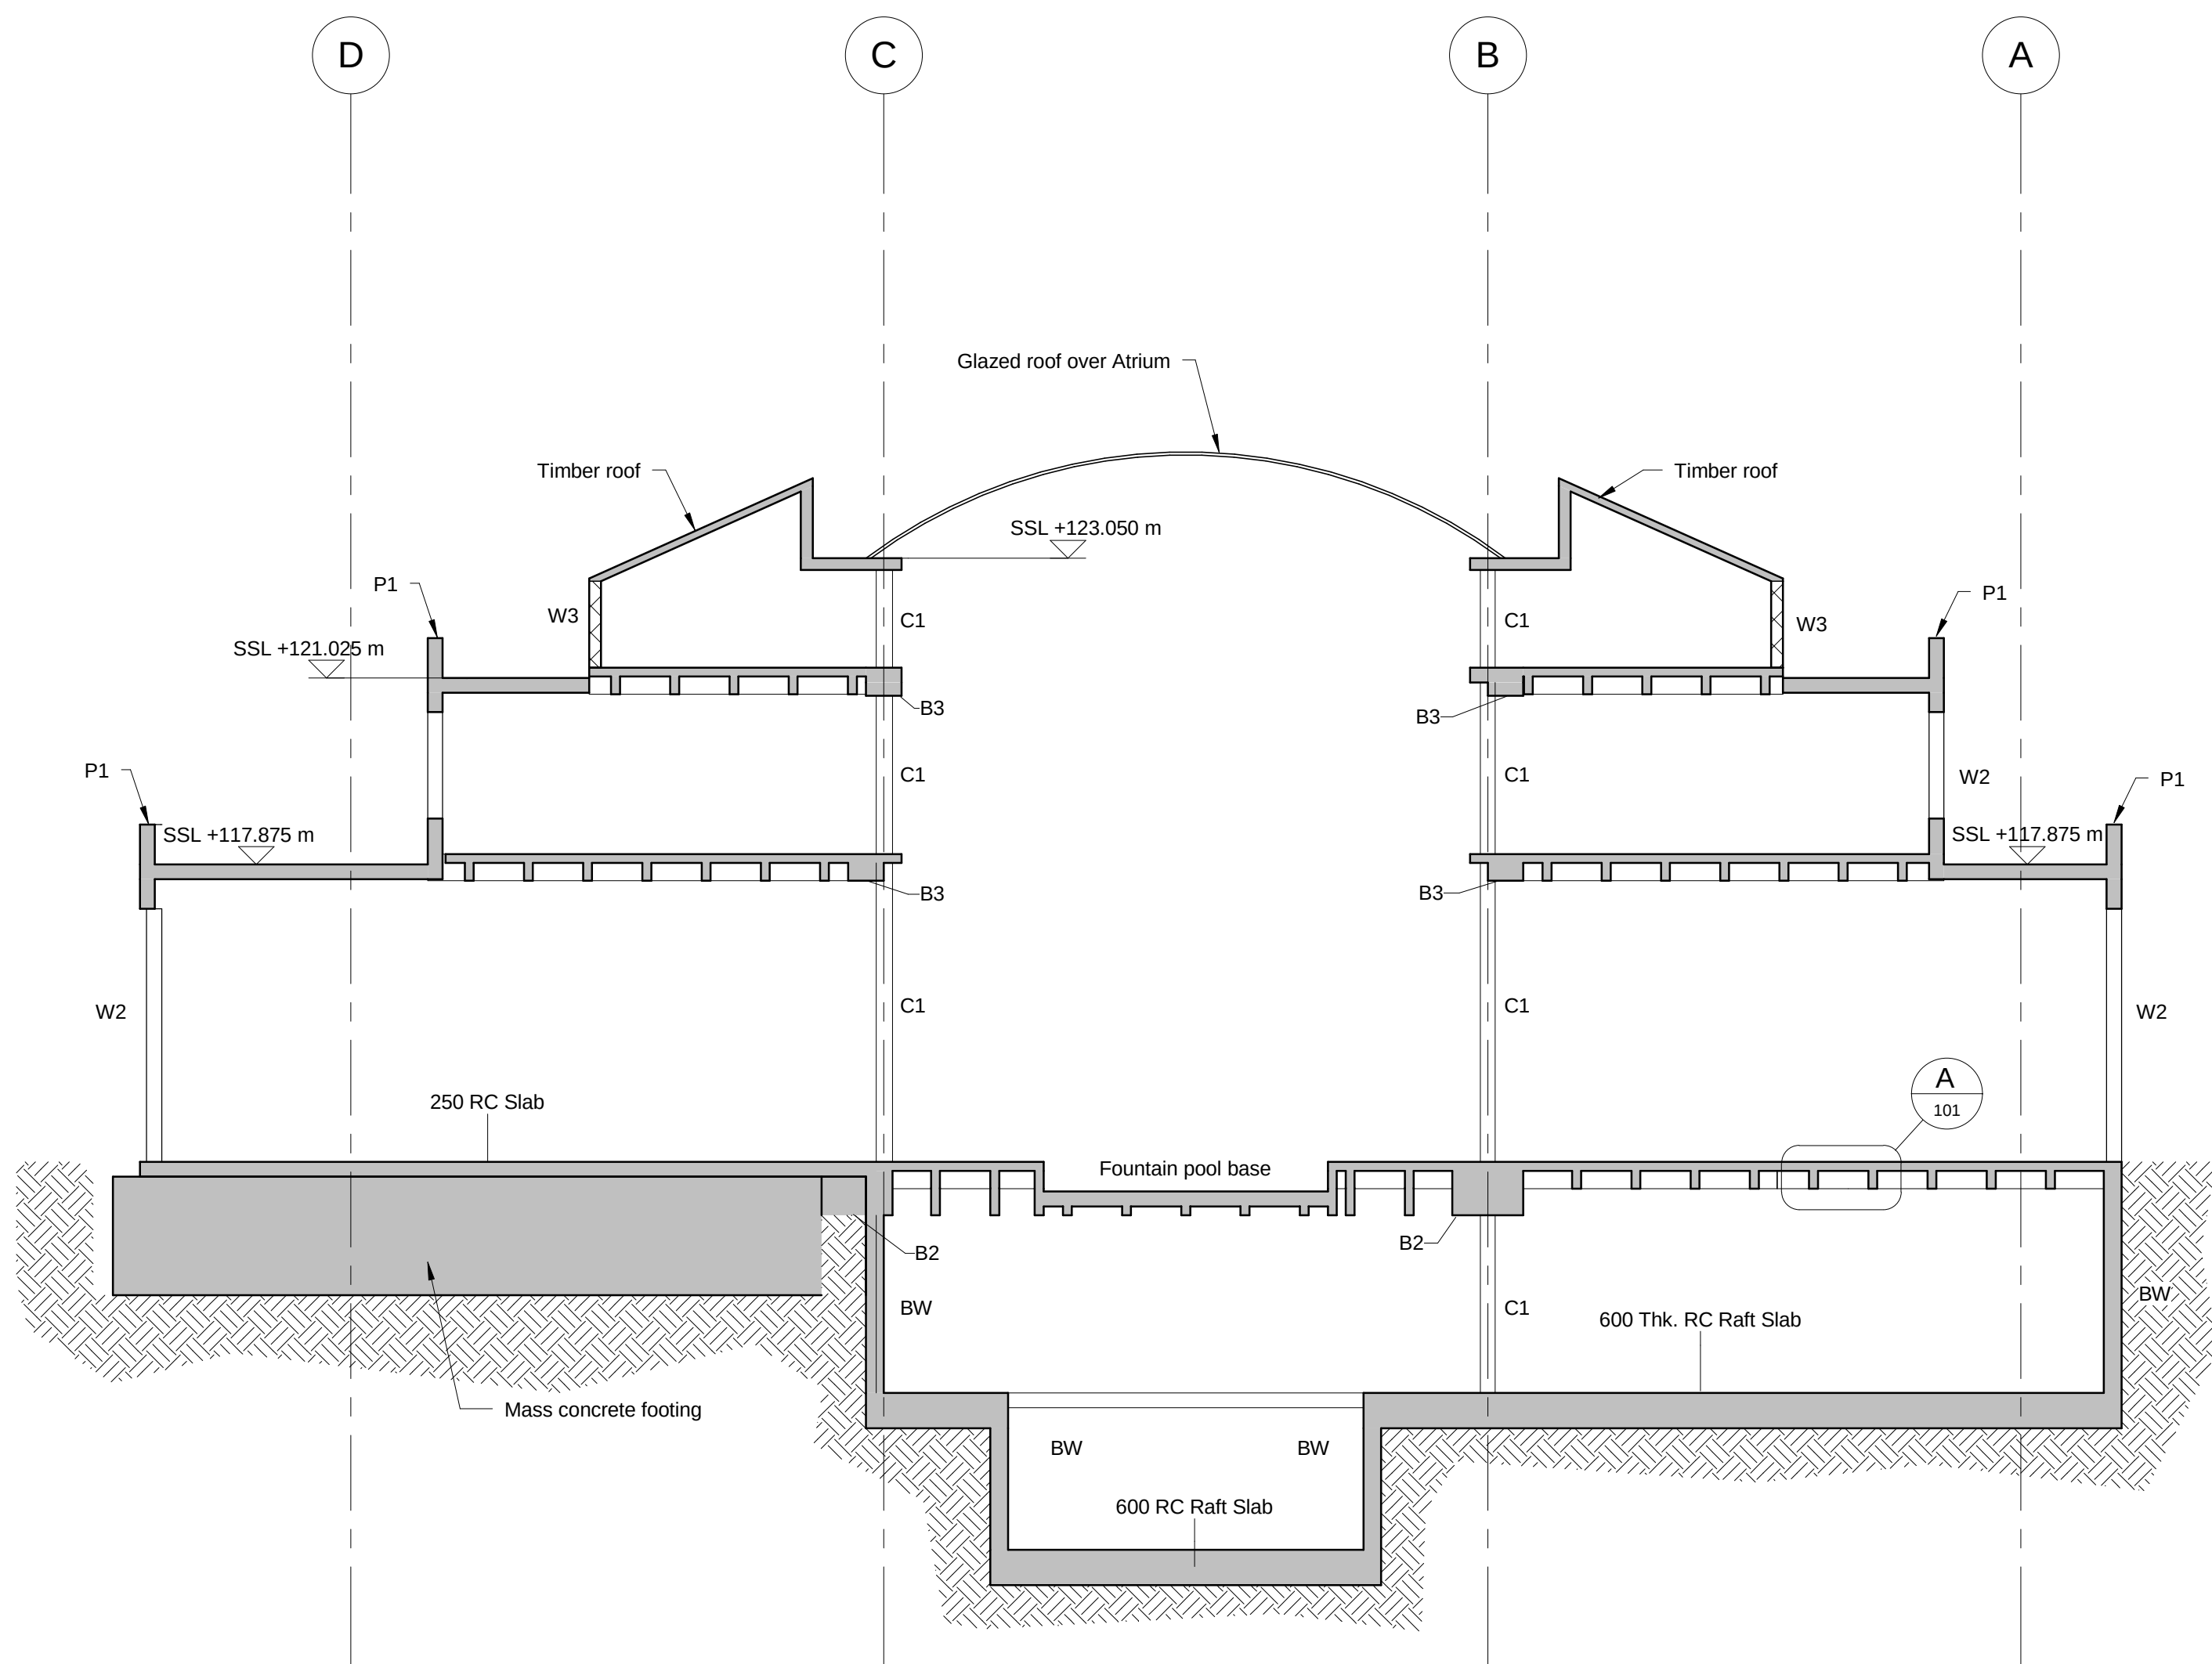

Notes :-

Concrete Beam Schedule	
Reference	Description
B1	450 Dp. x 1200 Wd. RC Beam
B2	900 Dp. x 1200 Wd. RC Beam
B3	450 Dp. x 600 Wd. RC Beam
B4	600 Dp. x 200 Wd. RC Beam

Wall Schedule	
Reference	Description
BW	300 Thk. RC Basement Wall
P1	250 RC Parapet
W1	200 RC Wall
W2	250 RC Wall
W3	215 Blockwork Wall

Concrete Column Schedule	
Reference	Description
C1	250 x 600 RC Col.
C2	250 Dia. RC Col.
C3	400 x 200 RC Col.
C4	400 x 400 RC Col.
C5	200 x 200 RC Column

Steel Column Schedule	
Reference	Description
S1	SHS150x150x8.0


P2	15/05/13	JM	TM	Issued for Information
P1	30/10/12	AN	RB	Issued for Information
Rev	Date	Drawn	Eng	Amendment

ATHLONE HOUSE
HAMPSTEAD LANE
LONDON

SECTION B-B

Drawn AN	Eng RB
Scales	1:100 @ A1 1:200 @ A3
Drawing No	Rev
16756 / 101	P2

Notes :-

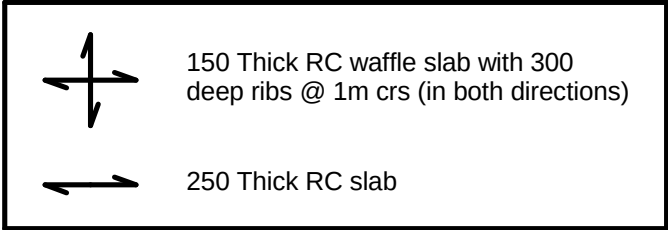

(u/o) : Structure under/over

Concrete Beam Schedule	
Reference	Description
B1	450 Dp. x 1200 Wd. RC Beam
B2	900 Dp. x 1200 Wd. RC Beam
B3	450 Dp. x 600 Wd. RC Beam
B4	600 Dp. x 200 Wd. RC Beam

Wall Schedule	
Reference	Description
BW	300 Thk. RC Basement Wall
P1	250 RC Parapet
W1	200 RC Wall
W2	250 RC Wall
W3	215 Blockwork Wall

Concrete Column Schedule	
Reference	Description
C1	250 x 600 RC Col.
C2	250 Dia. RC Col.
C3	400 x 200 RC Col.
C4	400 x 400 RC Col.
C5	200 x 200 RC Column



Steel Column Schedule	
Reference	Description
S1	SHS150x150x8.0

Rev	Date	Drawn	Eng	Amendment
P2	15/05/13	AN	RB	Issued for Information
P1	30/10/12	AN	RB	Issued for Information

ATHLONE HOUSE
HAMPSTEAD LANE
LONDON

ROOF PLAN
(+125.250)

Drawn AN	Eng RB
Scales 1:100 @ A1	1:200 @ A3
Drawing No 16756 / 50	Rev P2

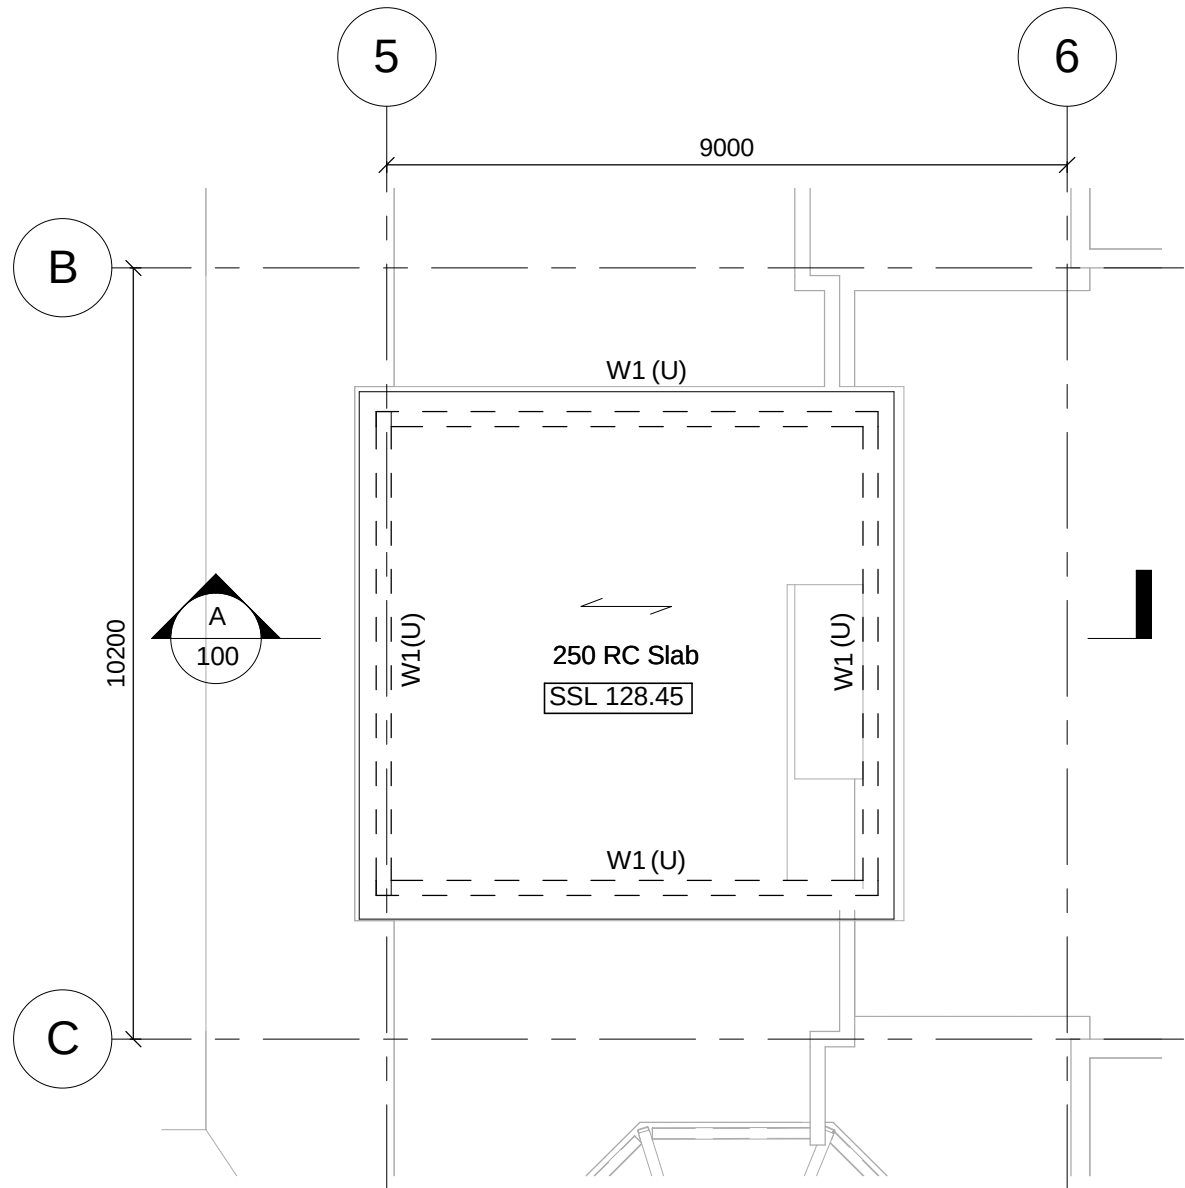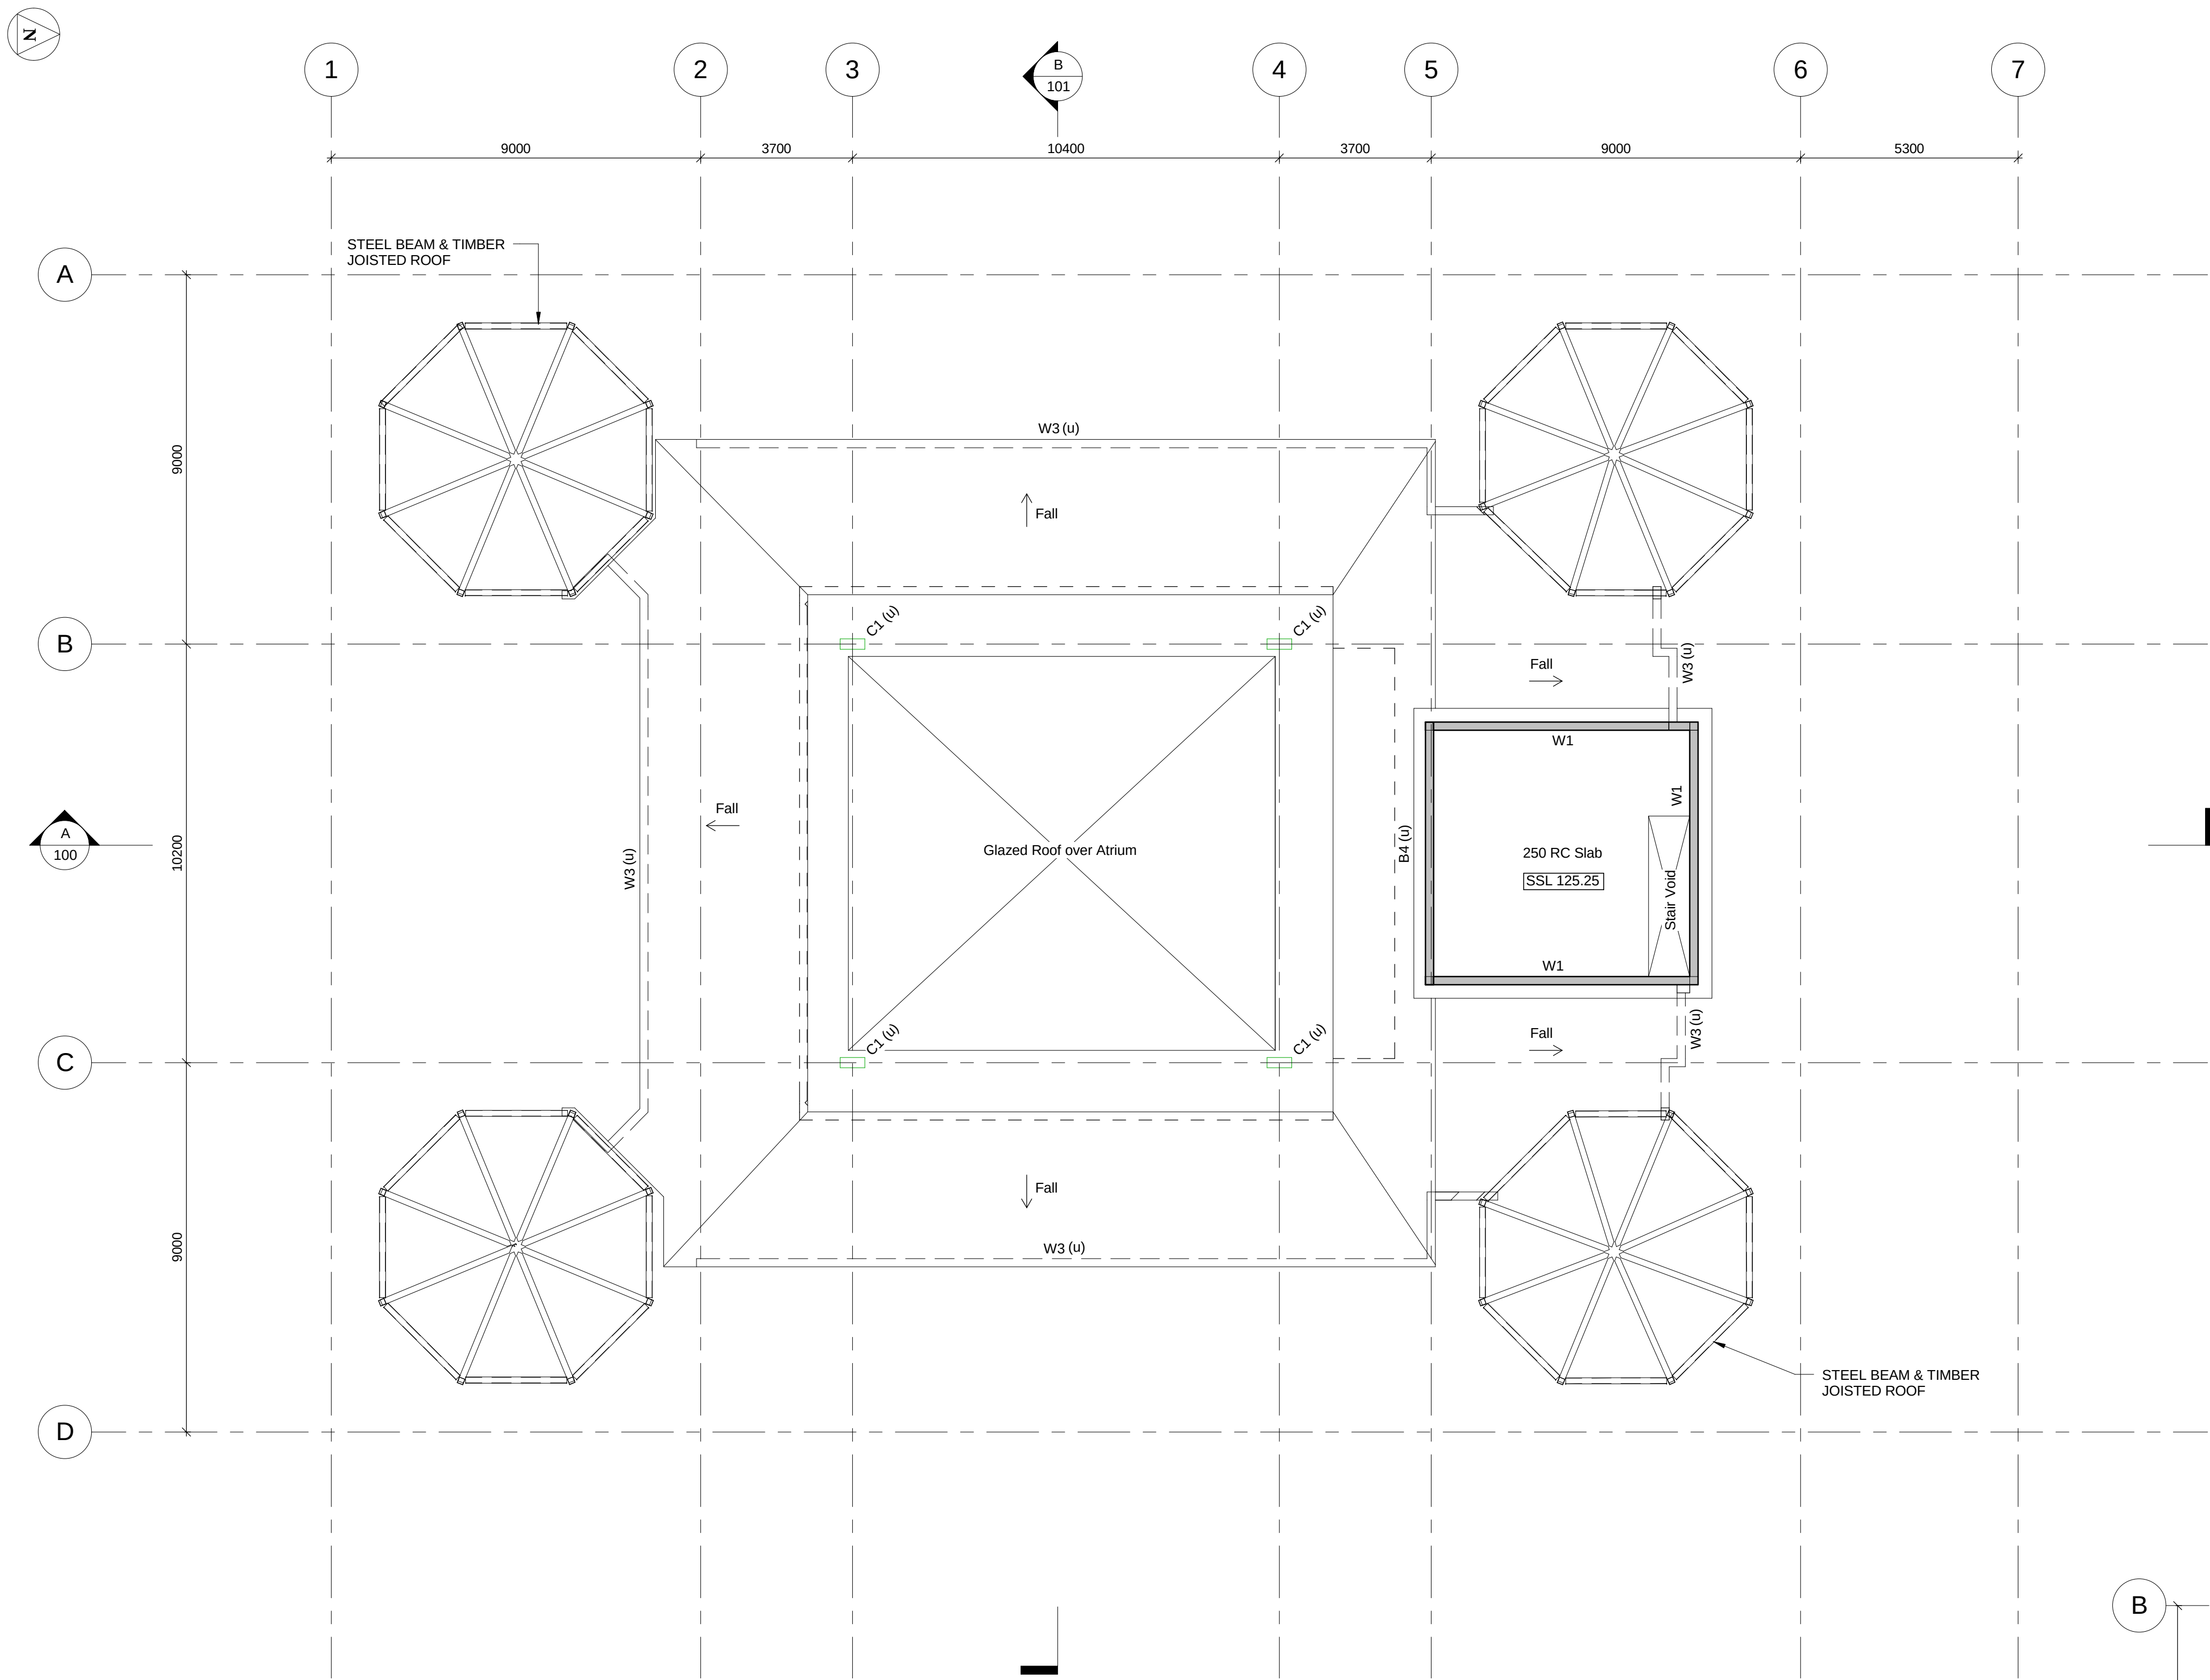

ROOF

ROOF TERRACE (+128.450)