

Adjacent Properties and Boundaries are shown for illustrative purposes only and have not been surveyed unless otherwise stated.

All areas shown are approximate and should be verified before forming the basis of a decision.

Do not scale other than for Planning Application purposes.


All dimensions must be checked by the contractor before commencing work on site.

No deviation from this drawing will be permitted without the prior written consent of the Architect.

The copyright of this drawing remains with the Architect and may not be reproduced in any form without prior written consent.

Ground Floor Slabs, Foundations, Sub-Structures, etc. All work below ground level is shown provisionally. Inspection of ground condition is essential prior to work commencing.

Reassessment is essential when the ground conditions are apparent, and redesign may be necessary in the light of soil conditions found. The responsibility for establishing the soil and sub-soil conditions rests with the contractor.

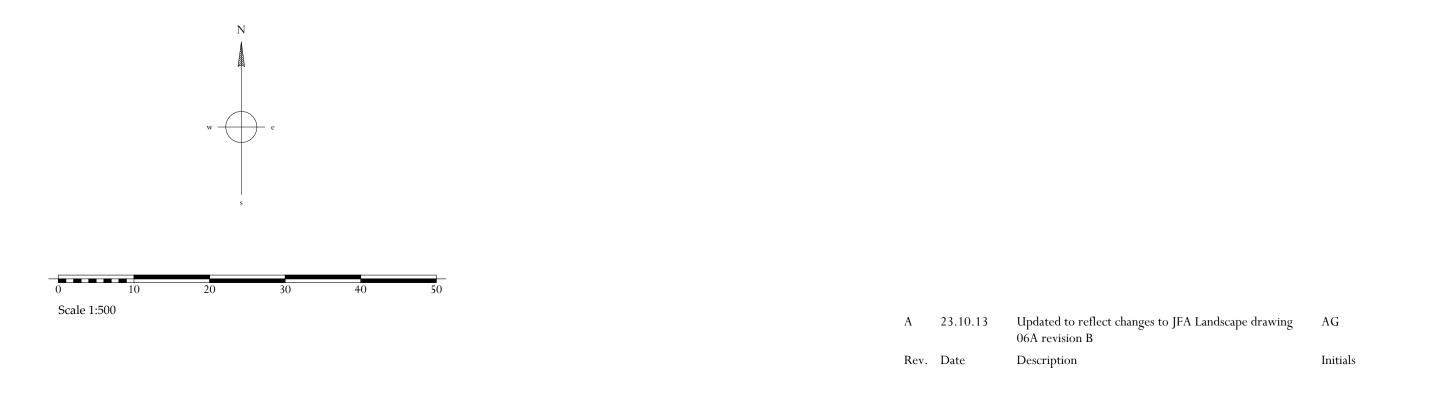

PROJECT	Athlone House
TITLE:	Site Plan as Proposed
SCALE:	1:500 @ A1
DATE:	May 2013
DRAWING No:	5201/102 rev A
DRAWN BY:	AG/TCl



9 UPPER HIGH STREET, WINCHESTER, HAMPSHIRE SO23 8UT TELEPHONE:+ 44 (0)1962 843843 FACSIMILE:+ 44 (0)1962 843303 www.adamarchitecture.com contact@adamarchitecture.com

LONDON OFFICE: 6 QUEEN SQUARE WC1N 3AT TEL: + 44 (0) 20 7841 0140 FAX: + 44 (0) 20 7713 6740

ADAM ARCHITECTURE IS A TRADING NAME OF ROBERT ADAM ARCHITECTS LIMITED