




EXISTING SECTION

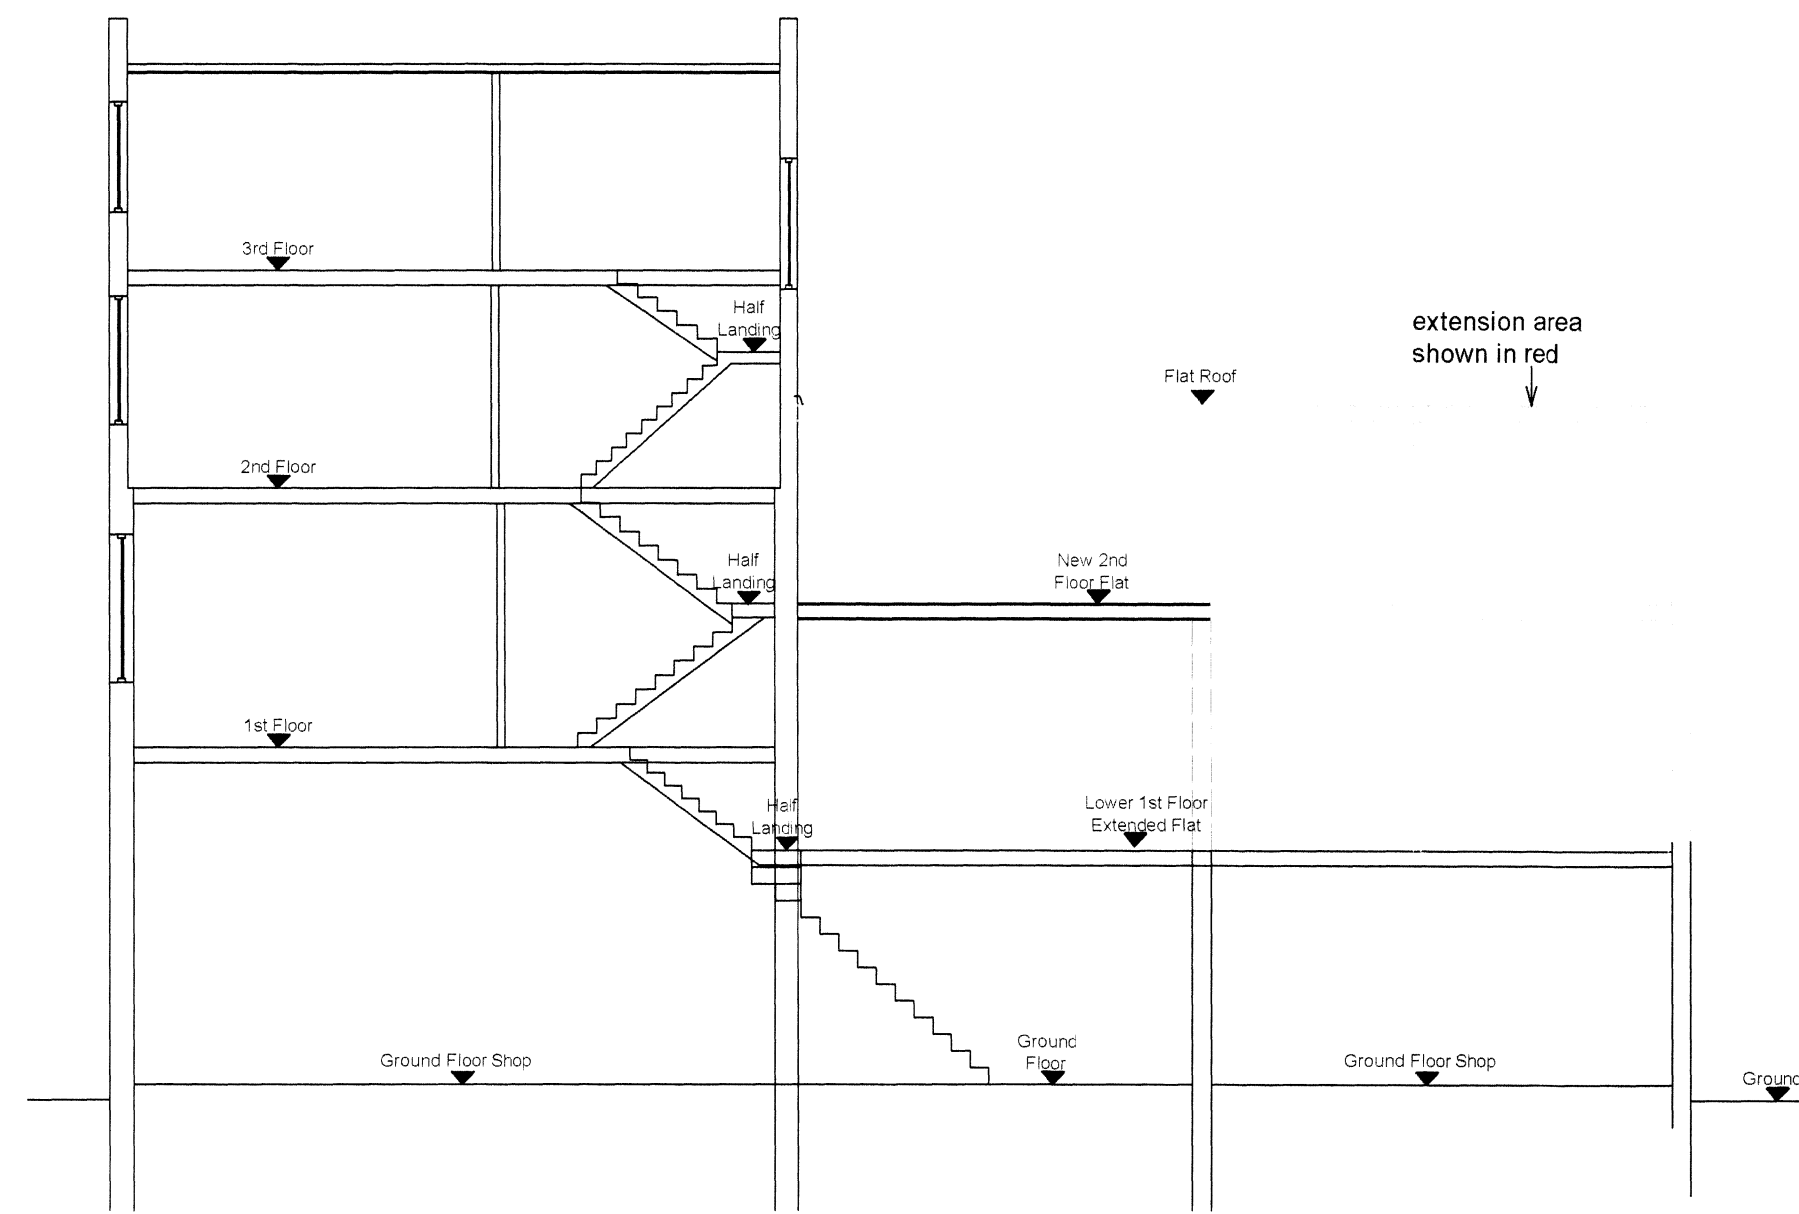


PROPOSED SECTION

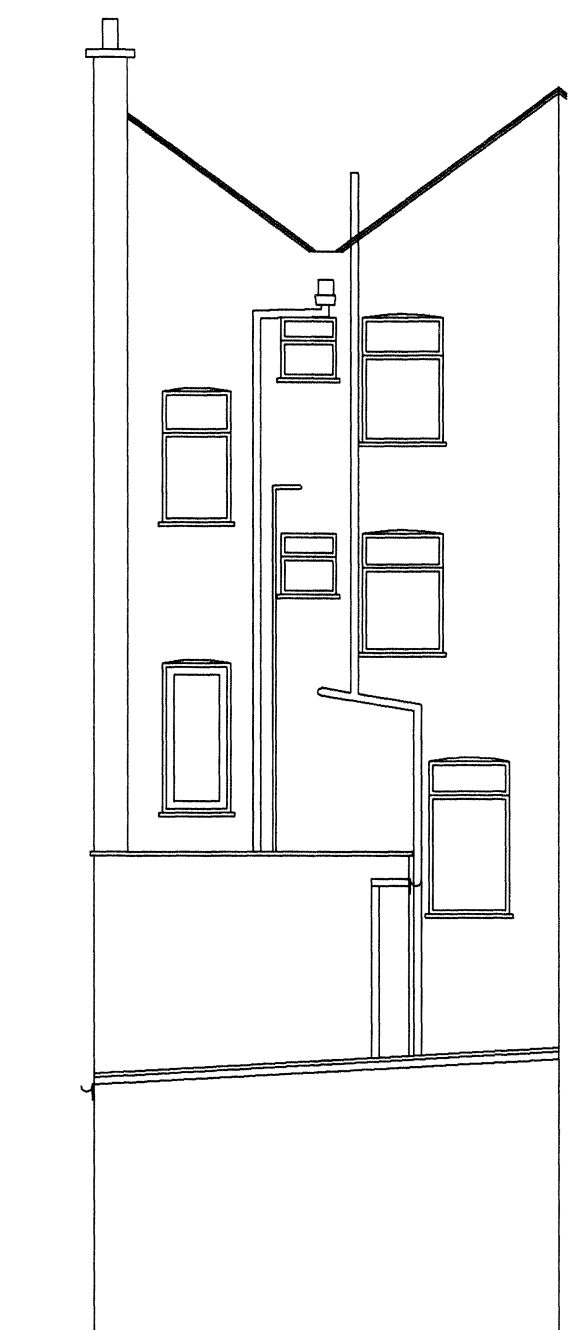


EXISTING REAR ELEVATION

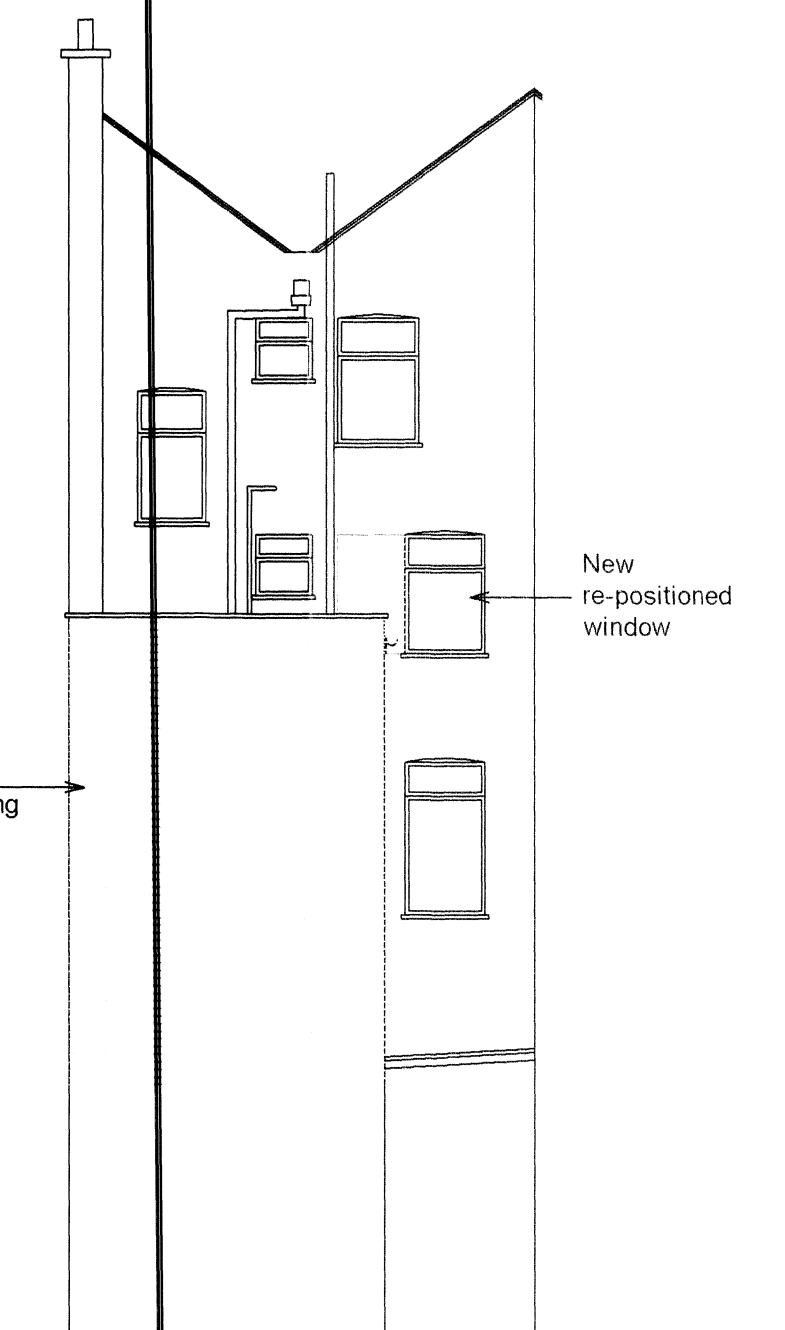


PROPOSED REAR ELEVATION

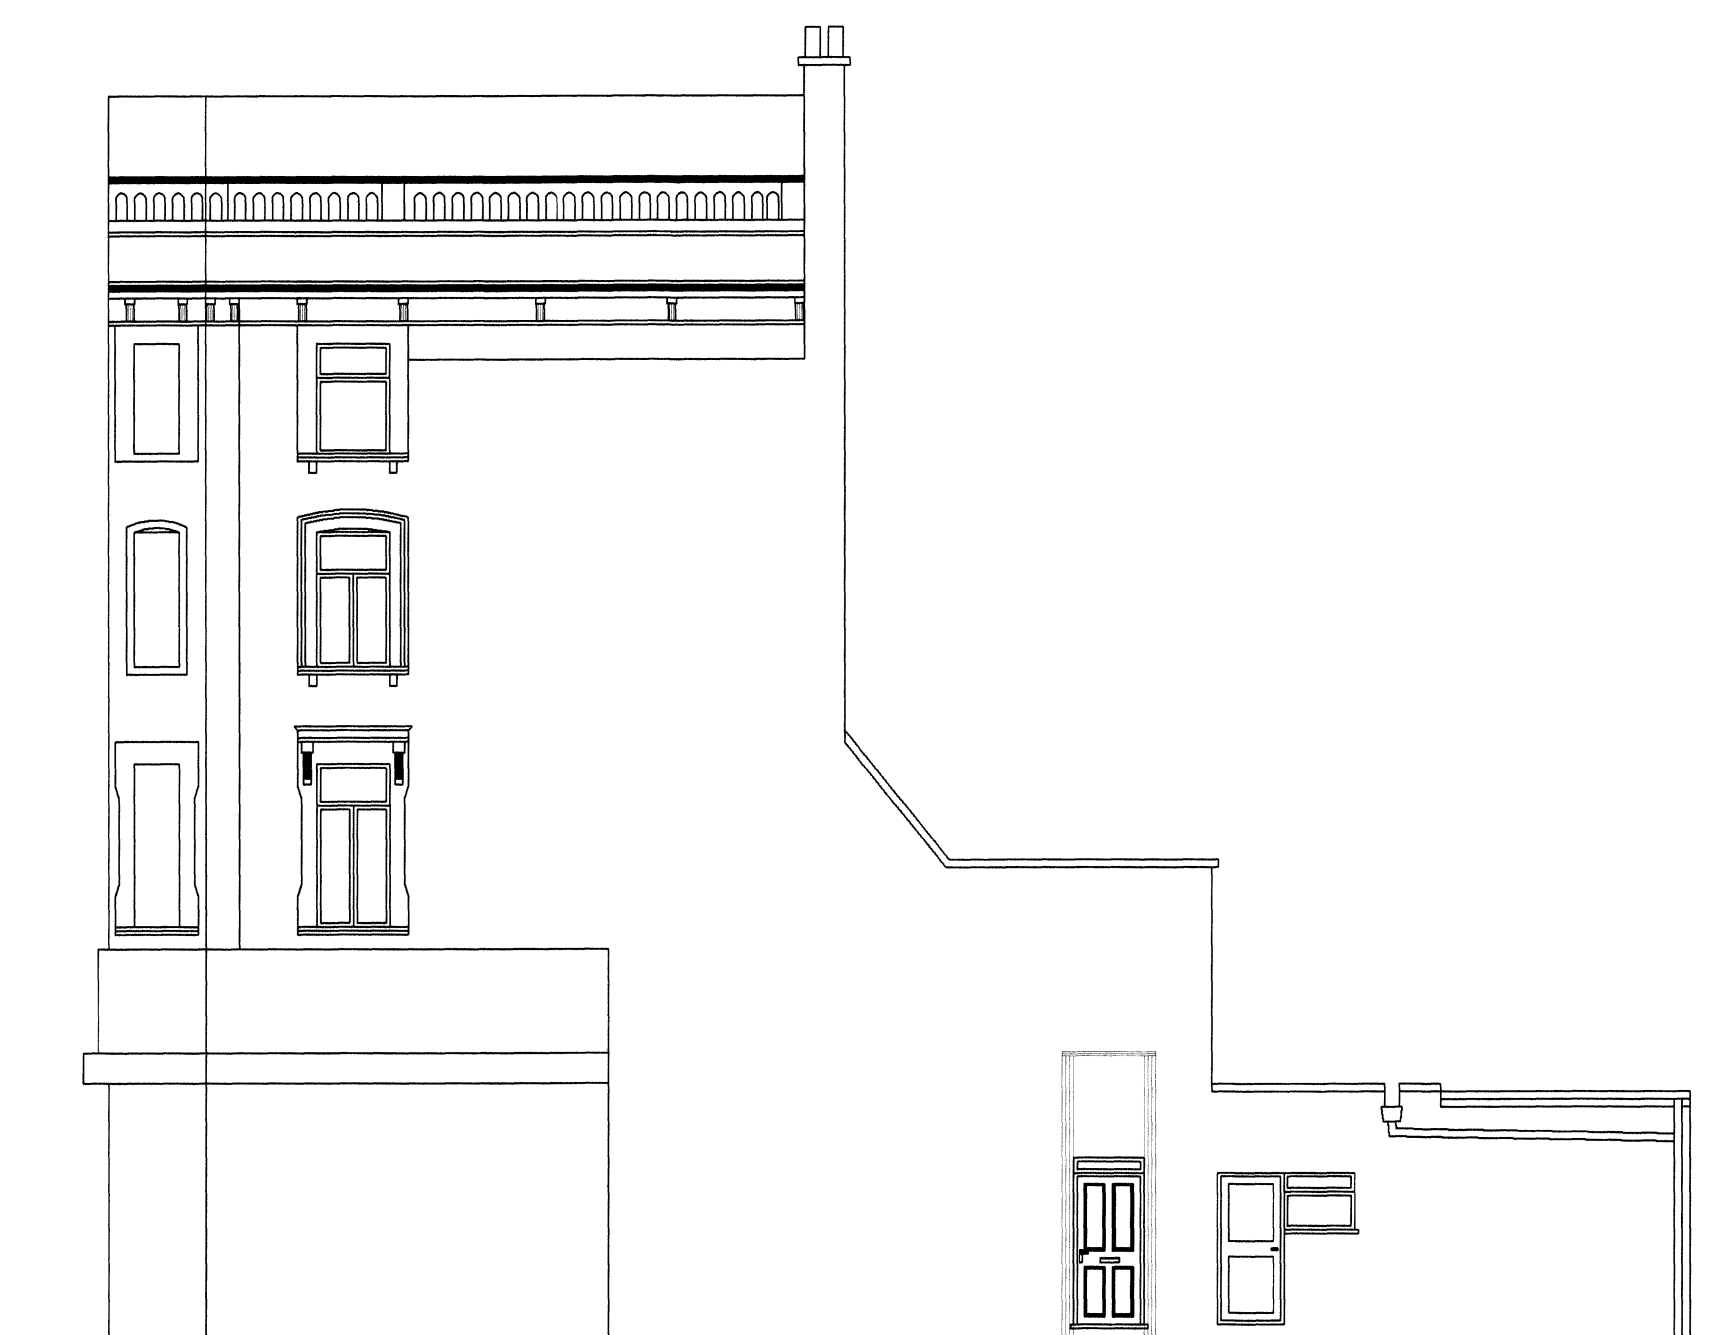


EXISTING SIDE ELEVATION B

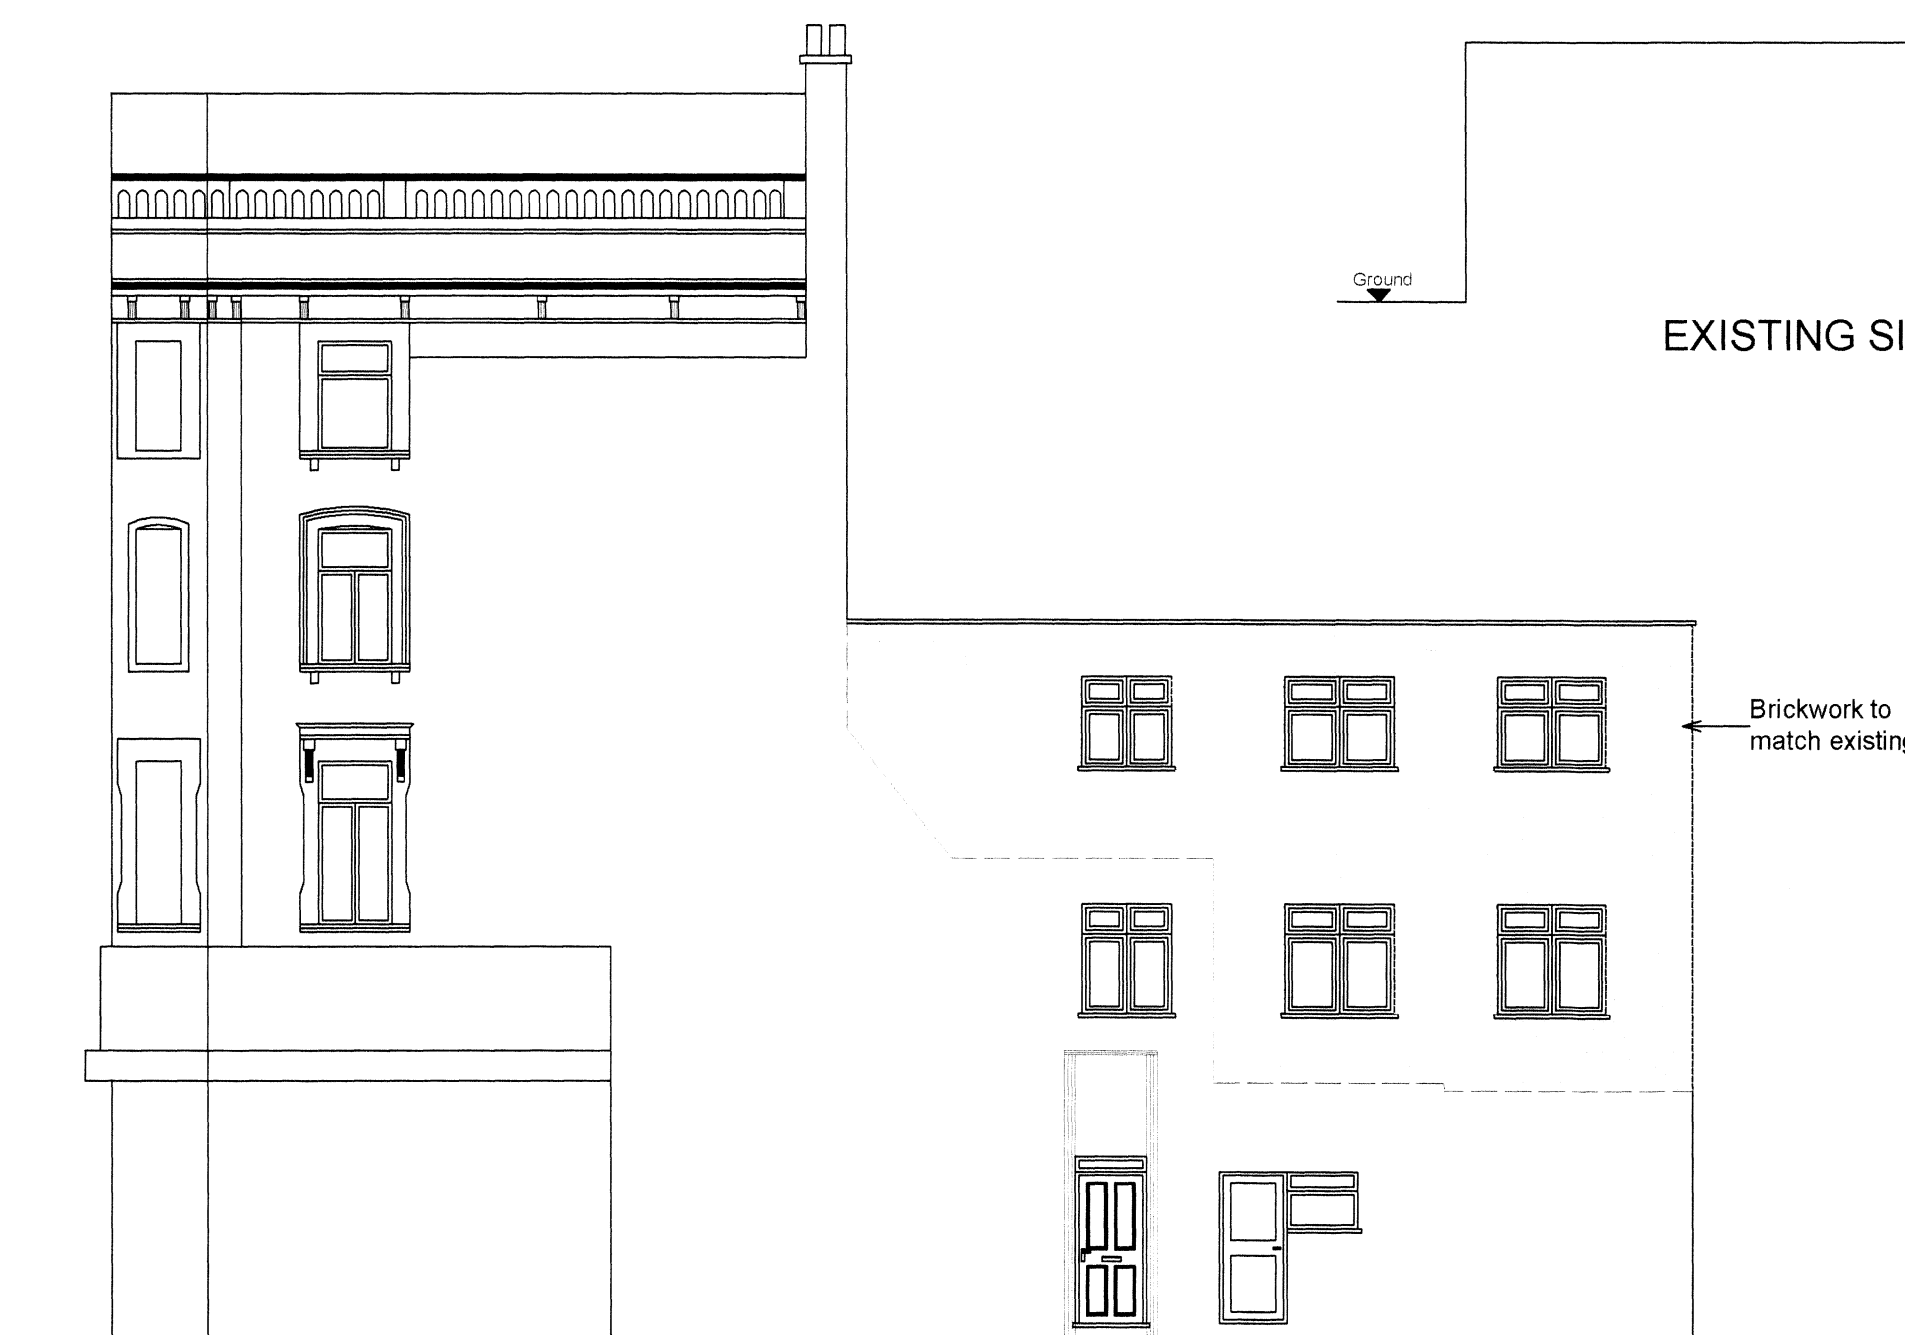


PROPOSED SIDE ELEVATION B

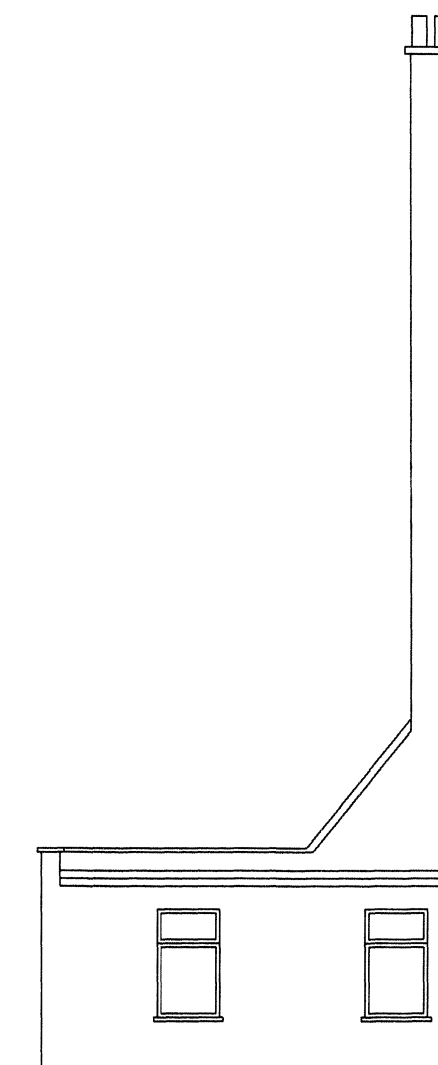

EXISTING SIDE ELEVATION A

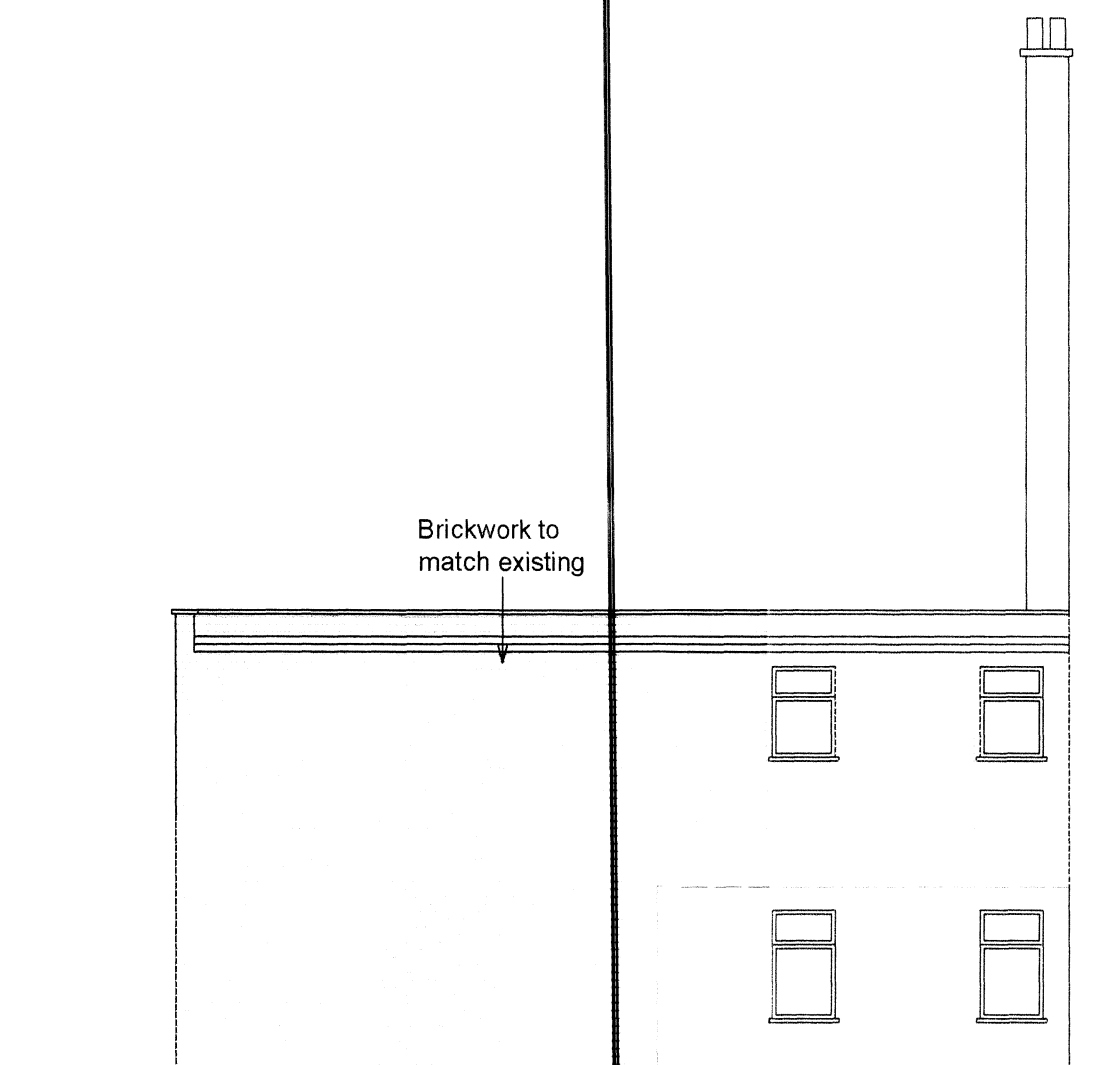

PROPOSED SIDE ELEVATION A

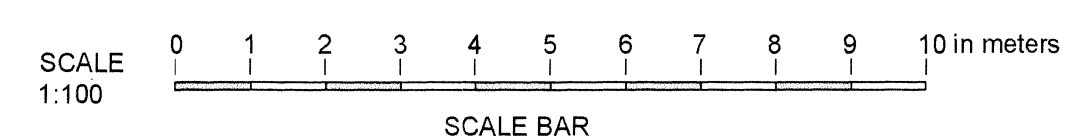

PROJECT:	PROPOSED TWO STOREY REAR EXTENSION TO PROVIDE 2 No. 1 BEDROOM FLATS.
TITLE:	EXISTING & PROPOSED ELEVATIONS & SECTIONS.
CLIENT:	MR HARI LALLA NATHA, 204 KILBURN HIGH ROAD, LONDON. NW6 4JH
	MISTRY DESIGN
DRAWN: P S MISTRY TEL: 07958 944 584 DATE: OCTOBER 2013	SCALE: 1:100
DRAWING NO: 1367/02	