



EXISTING GROUND FLOOR PLAN
NO CHANGE

SIDE ELEVATION A

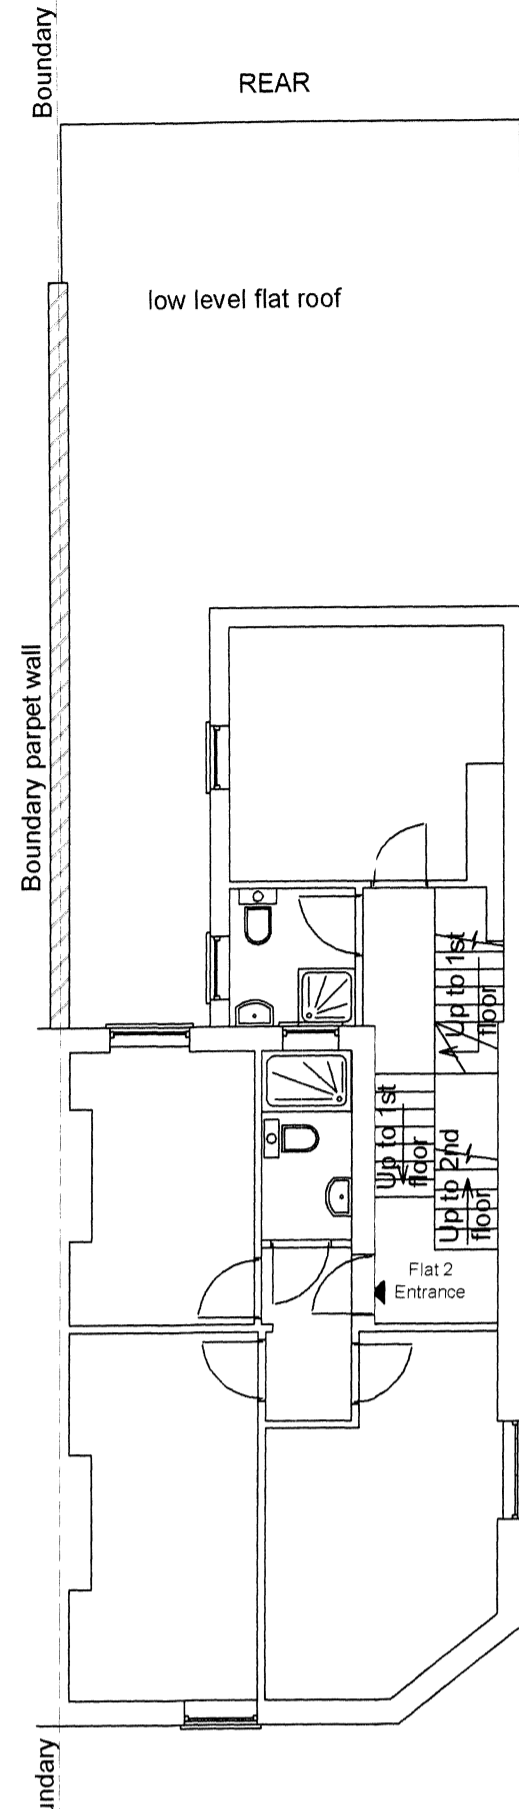


EXISTING FIRST FLOOR PLAN


SIDE ELEVATION B

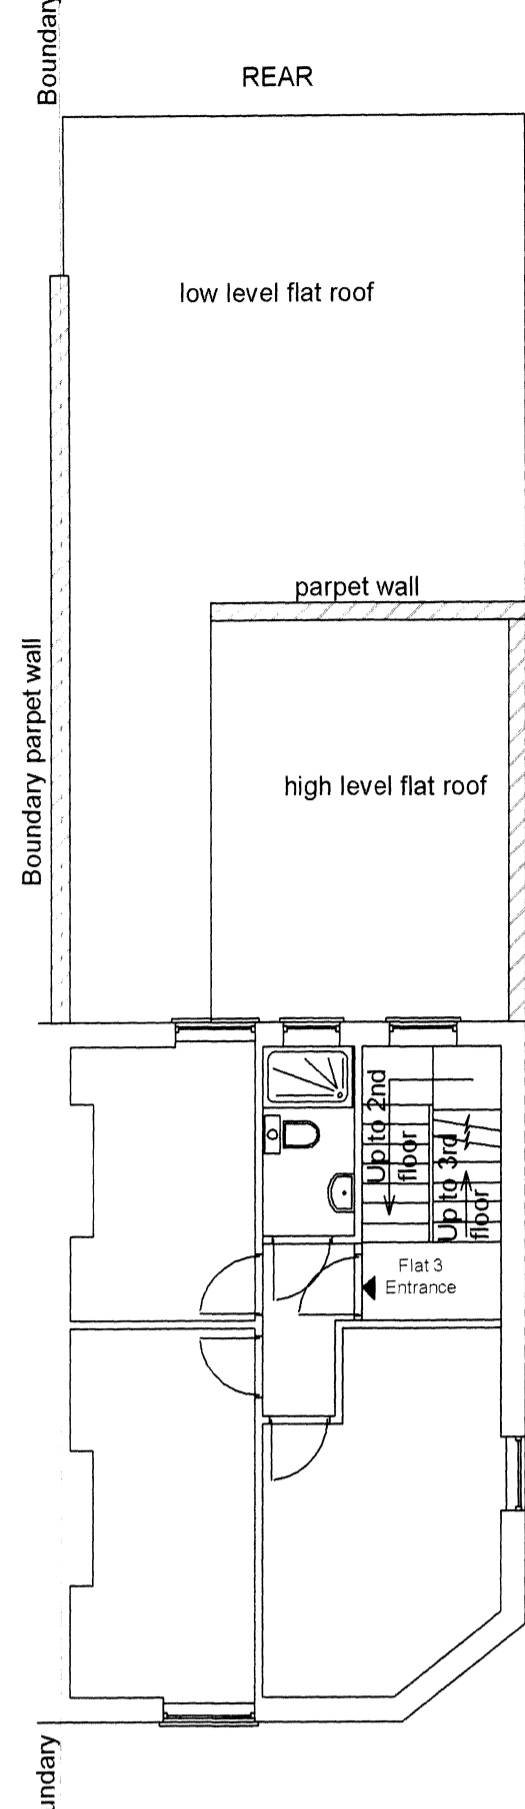

EXISTING SECOND FLOOR PLAN

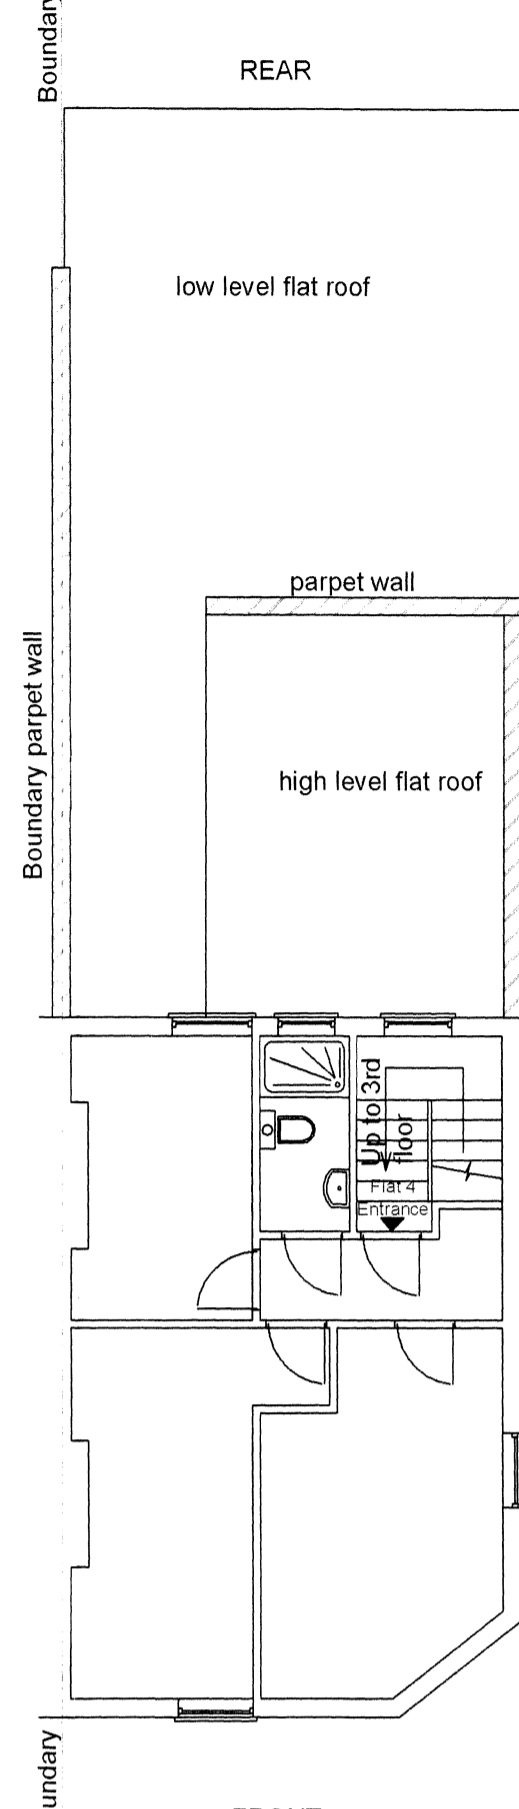

EXISTING THIRD FLOOR PLAN

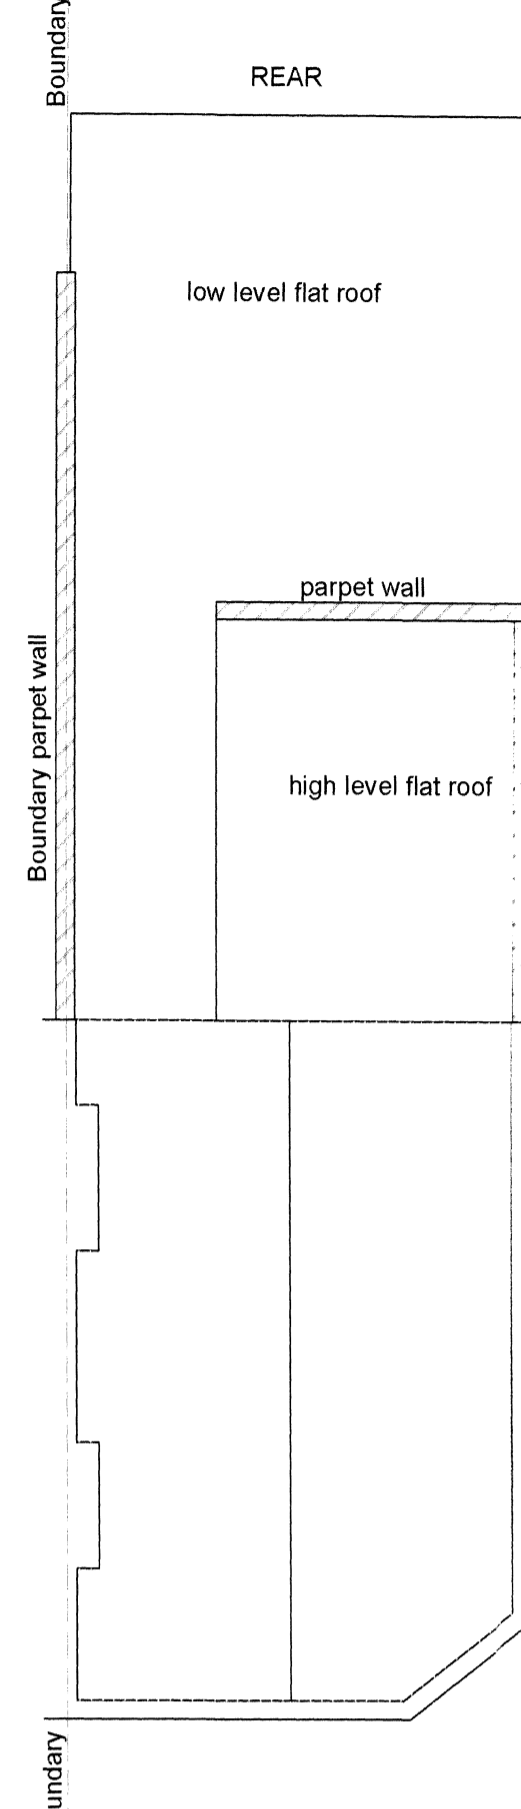


EXISTING ROOF PLAN




LOCATION PLAN
SCALE: 1:1250




PHOTOGRAPH: SIDE ELEVATION

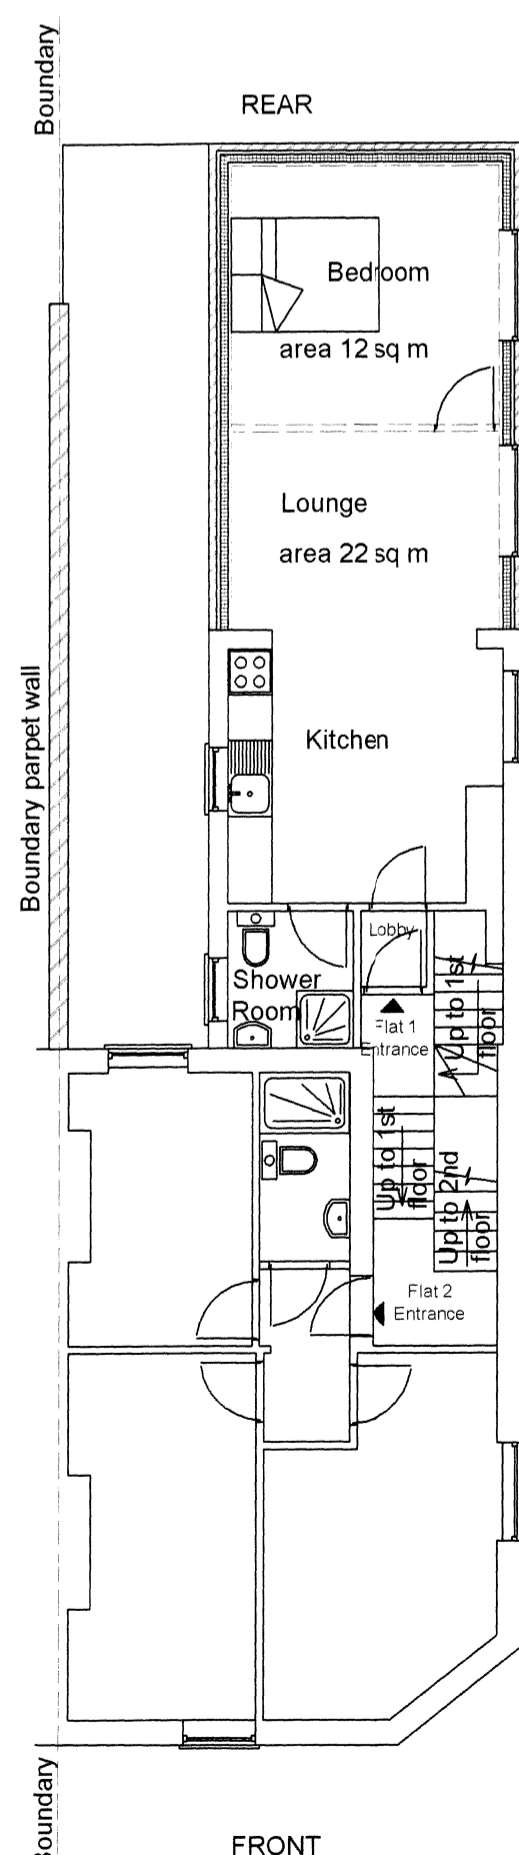


PROPOSED FIRST FLOOR PLAN

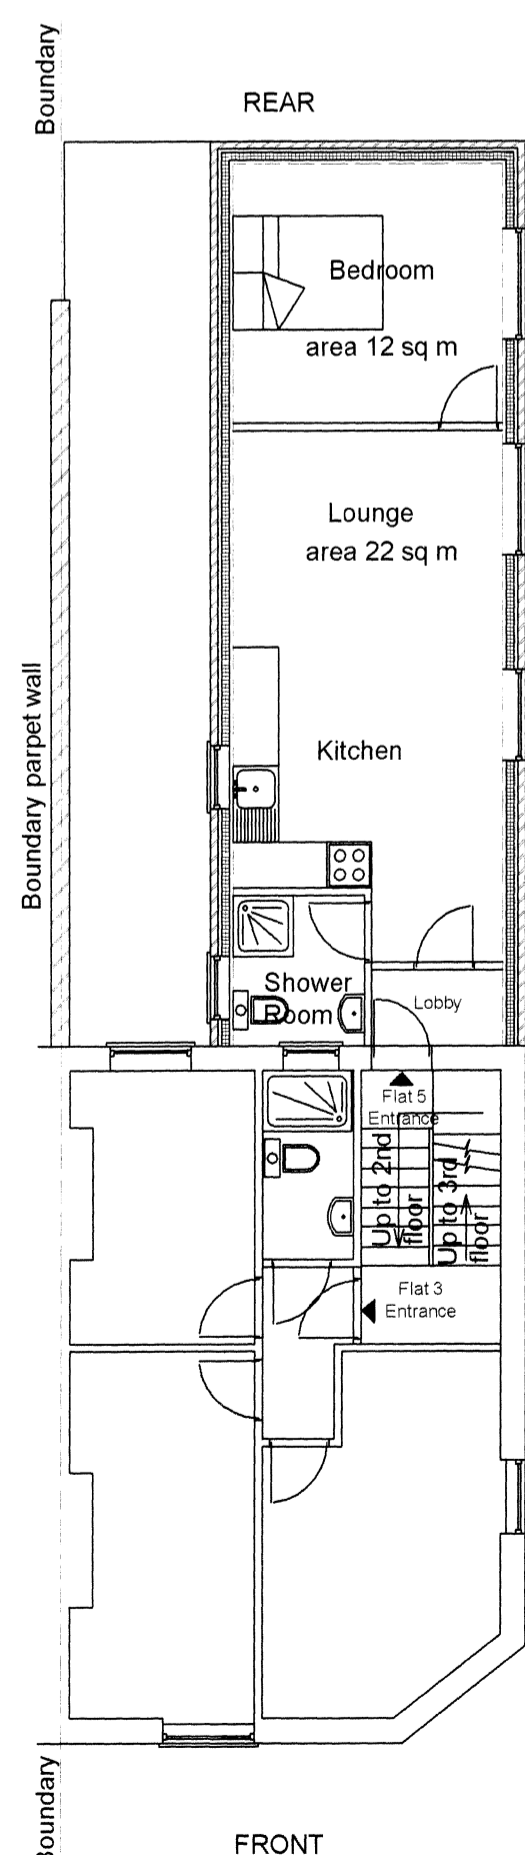

PROPOSED SECOND FLOOR PLAN

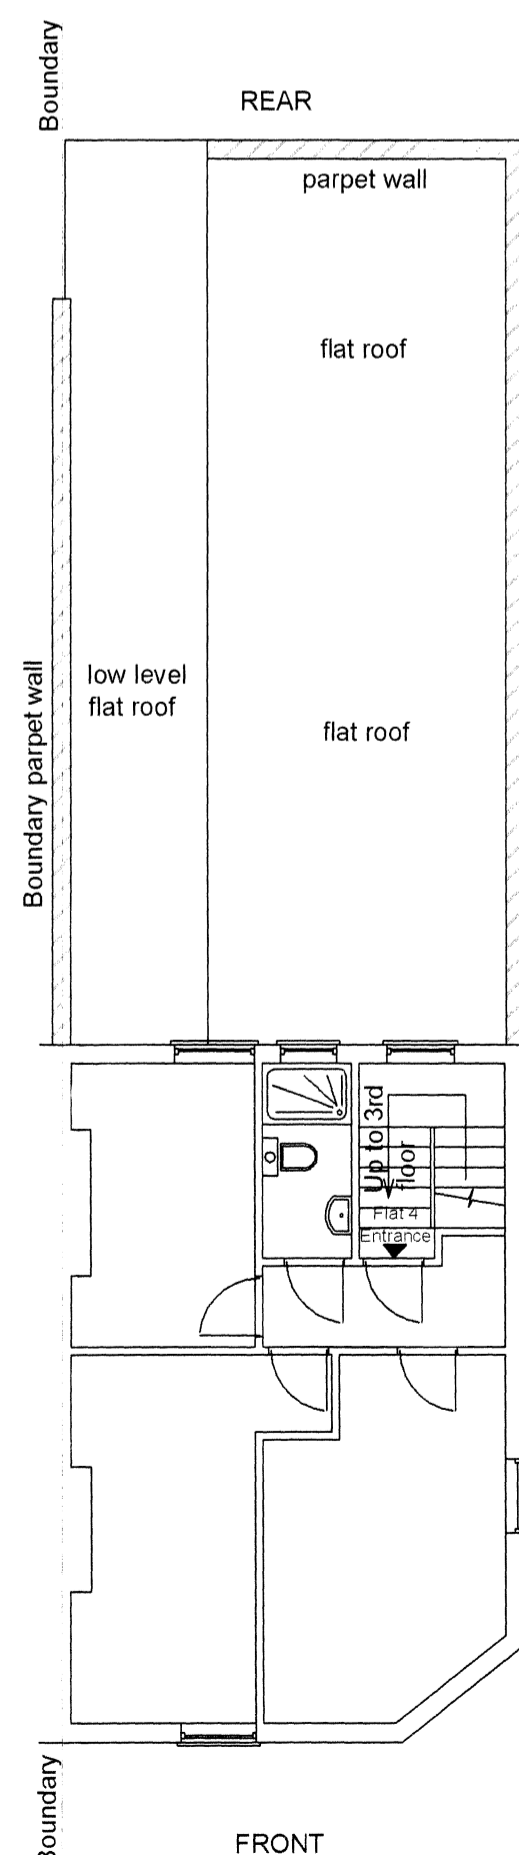


PROPOSED THIRD FLOOR PLAN

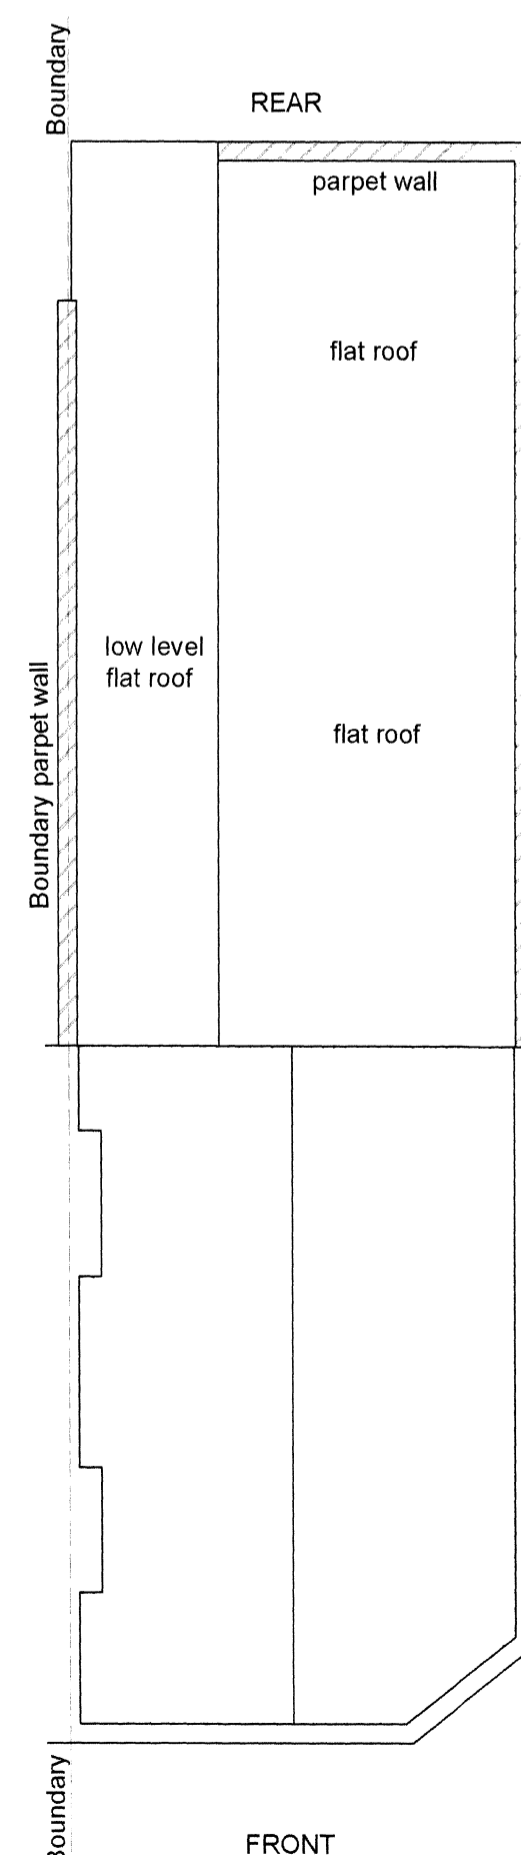

PROPOSED ROOF PLAN



PHOTOGRAPH: REAR ELEVATION

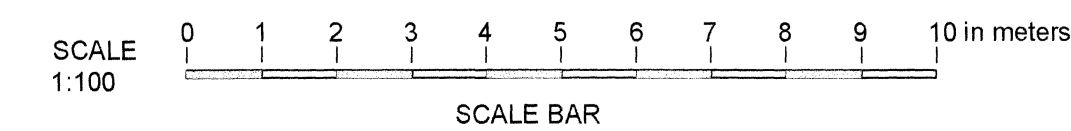

PROJECT: PROPOSED TWO STOREY REAR EXTENSION TO PROVIDE 2 No. 1 BEDROOM FLATS.	
TITLE: EXISTING & PROPOSED PLANS & LOCATION PLAN. PHOTOGRAPHS	
CLIENT: MR HARI LALLA NATHA, 204 KILBURN HIGH ROAD, LONDON. NW6 4JH	
DRAWN BY: MISTRY DESIGN	
SCALE: 1:100	SCALE: 1:100
DRAWING NO: 1367/01	