


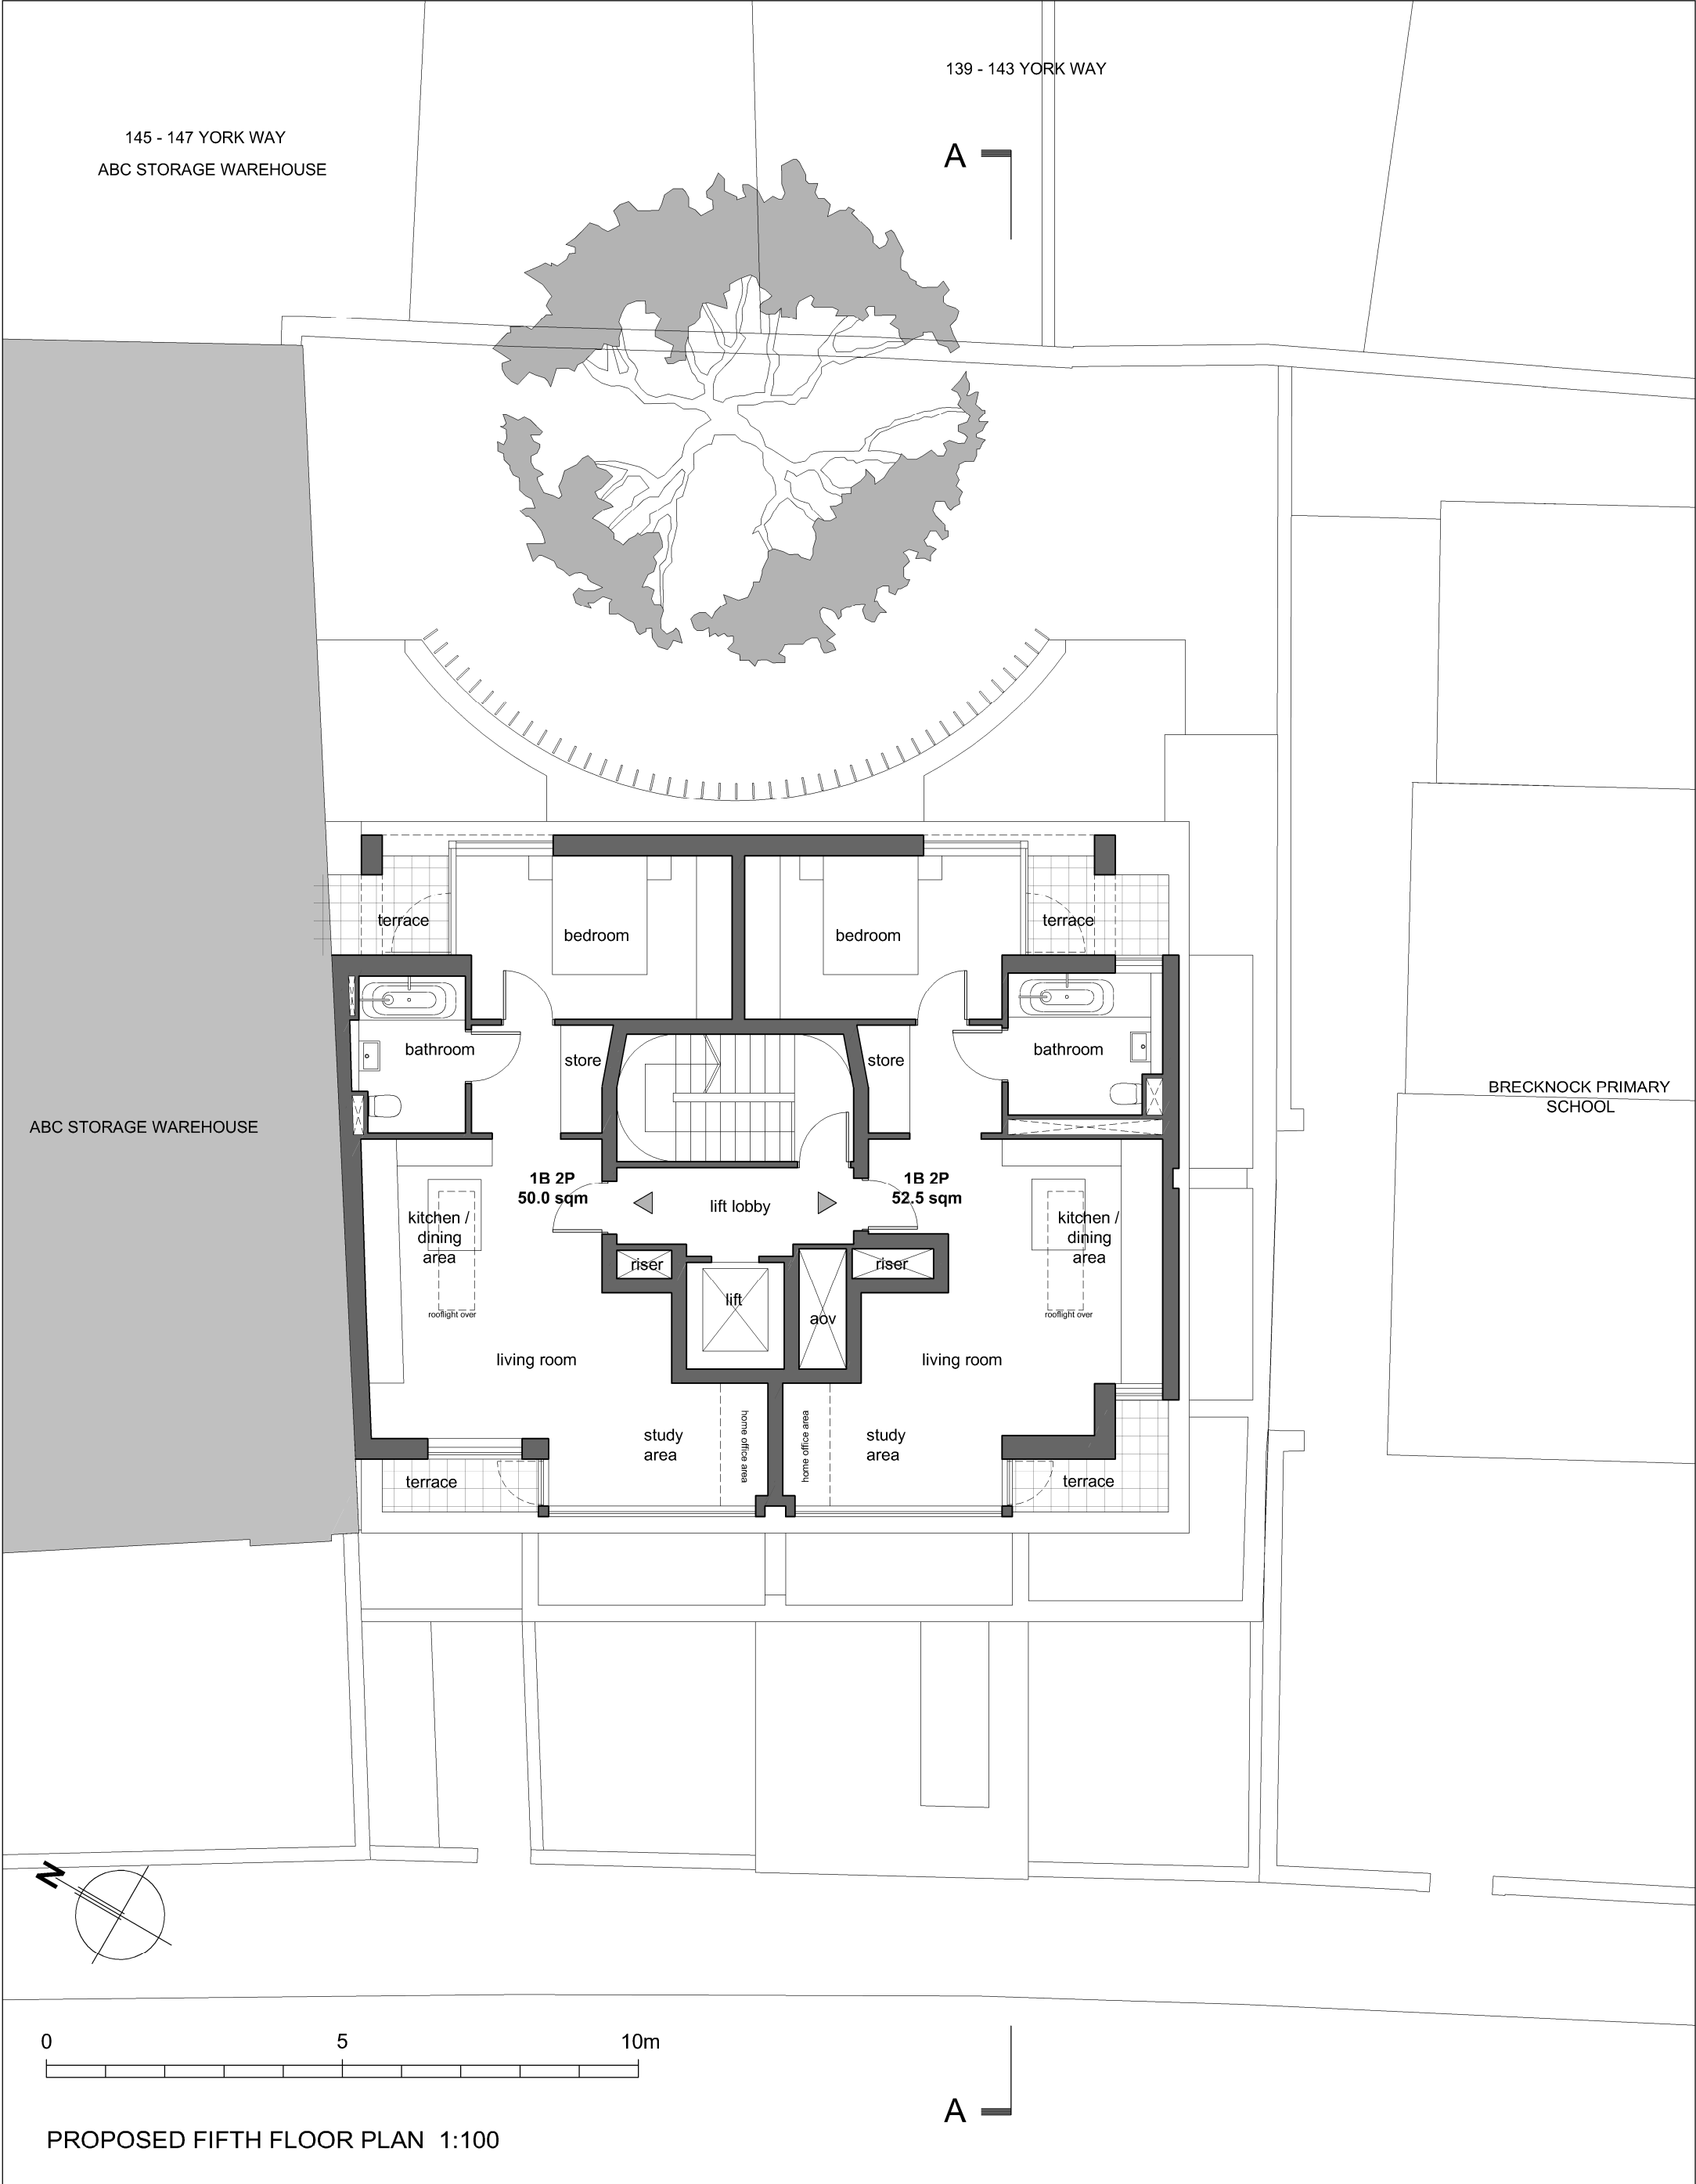

PROPOSED FIFTH FLOOR PLAN 1:100

DRAWING STATUS: PLANNING ISSUE		CLIENT: CAMDEN DEVELOPMENT CO LTD	
REVISION NOTES: date rev notes initials		PROJECT: 5 - 6 CLIFF VILLAS	
GENERAL NOTES: Do not scale the drawing. Use figured dimensions only. All dimensions to be checked on site prior to commencement of work or shop drawings. Drawing to be read in conjunction with specifications / schedules / bills of quantities.		DWG TITLE: PROPOSED FIFTH FLOOR PLAN	
		SCALE: 1:100 @ A3	DATE: NOV 2013
		JOB No: 12-050	DWG NO: PL 107
			REV: -



methodarchitects

tel: 07815 862842
email: info@methodarchitects.co.uk