


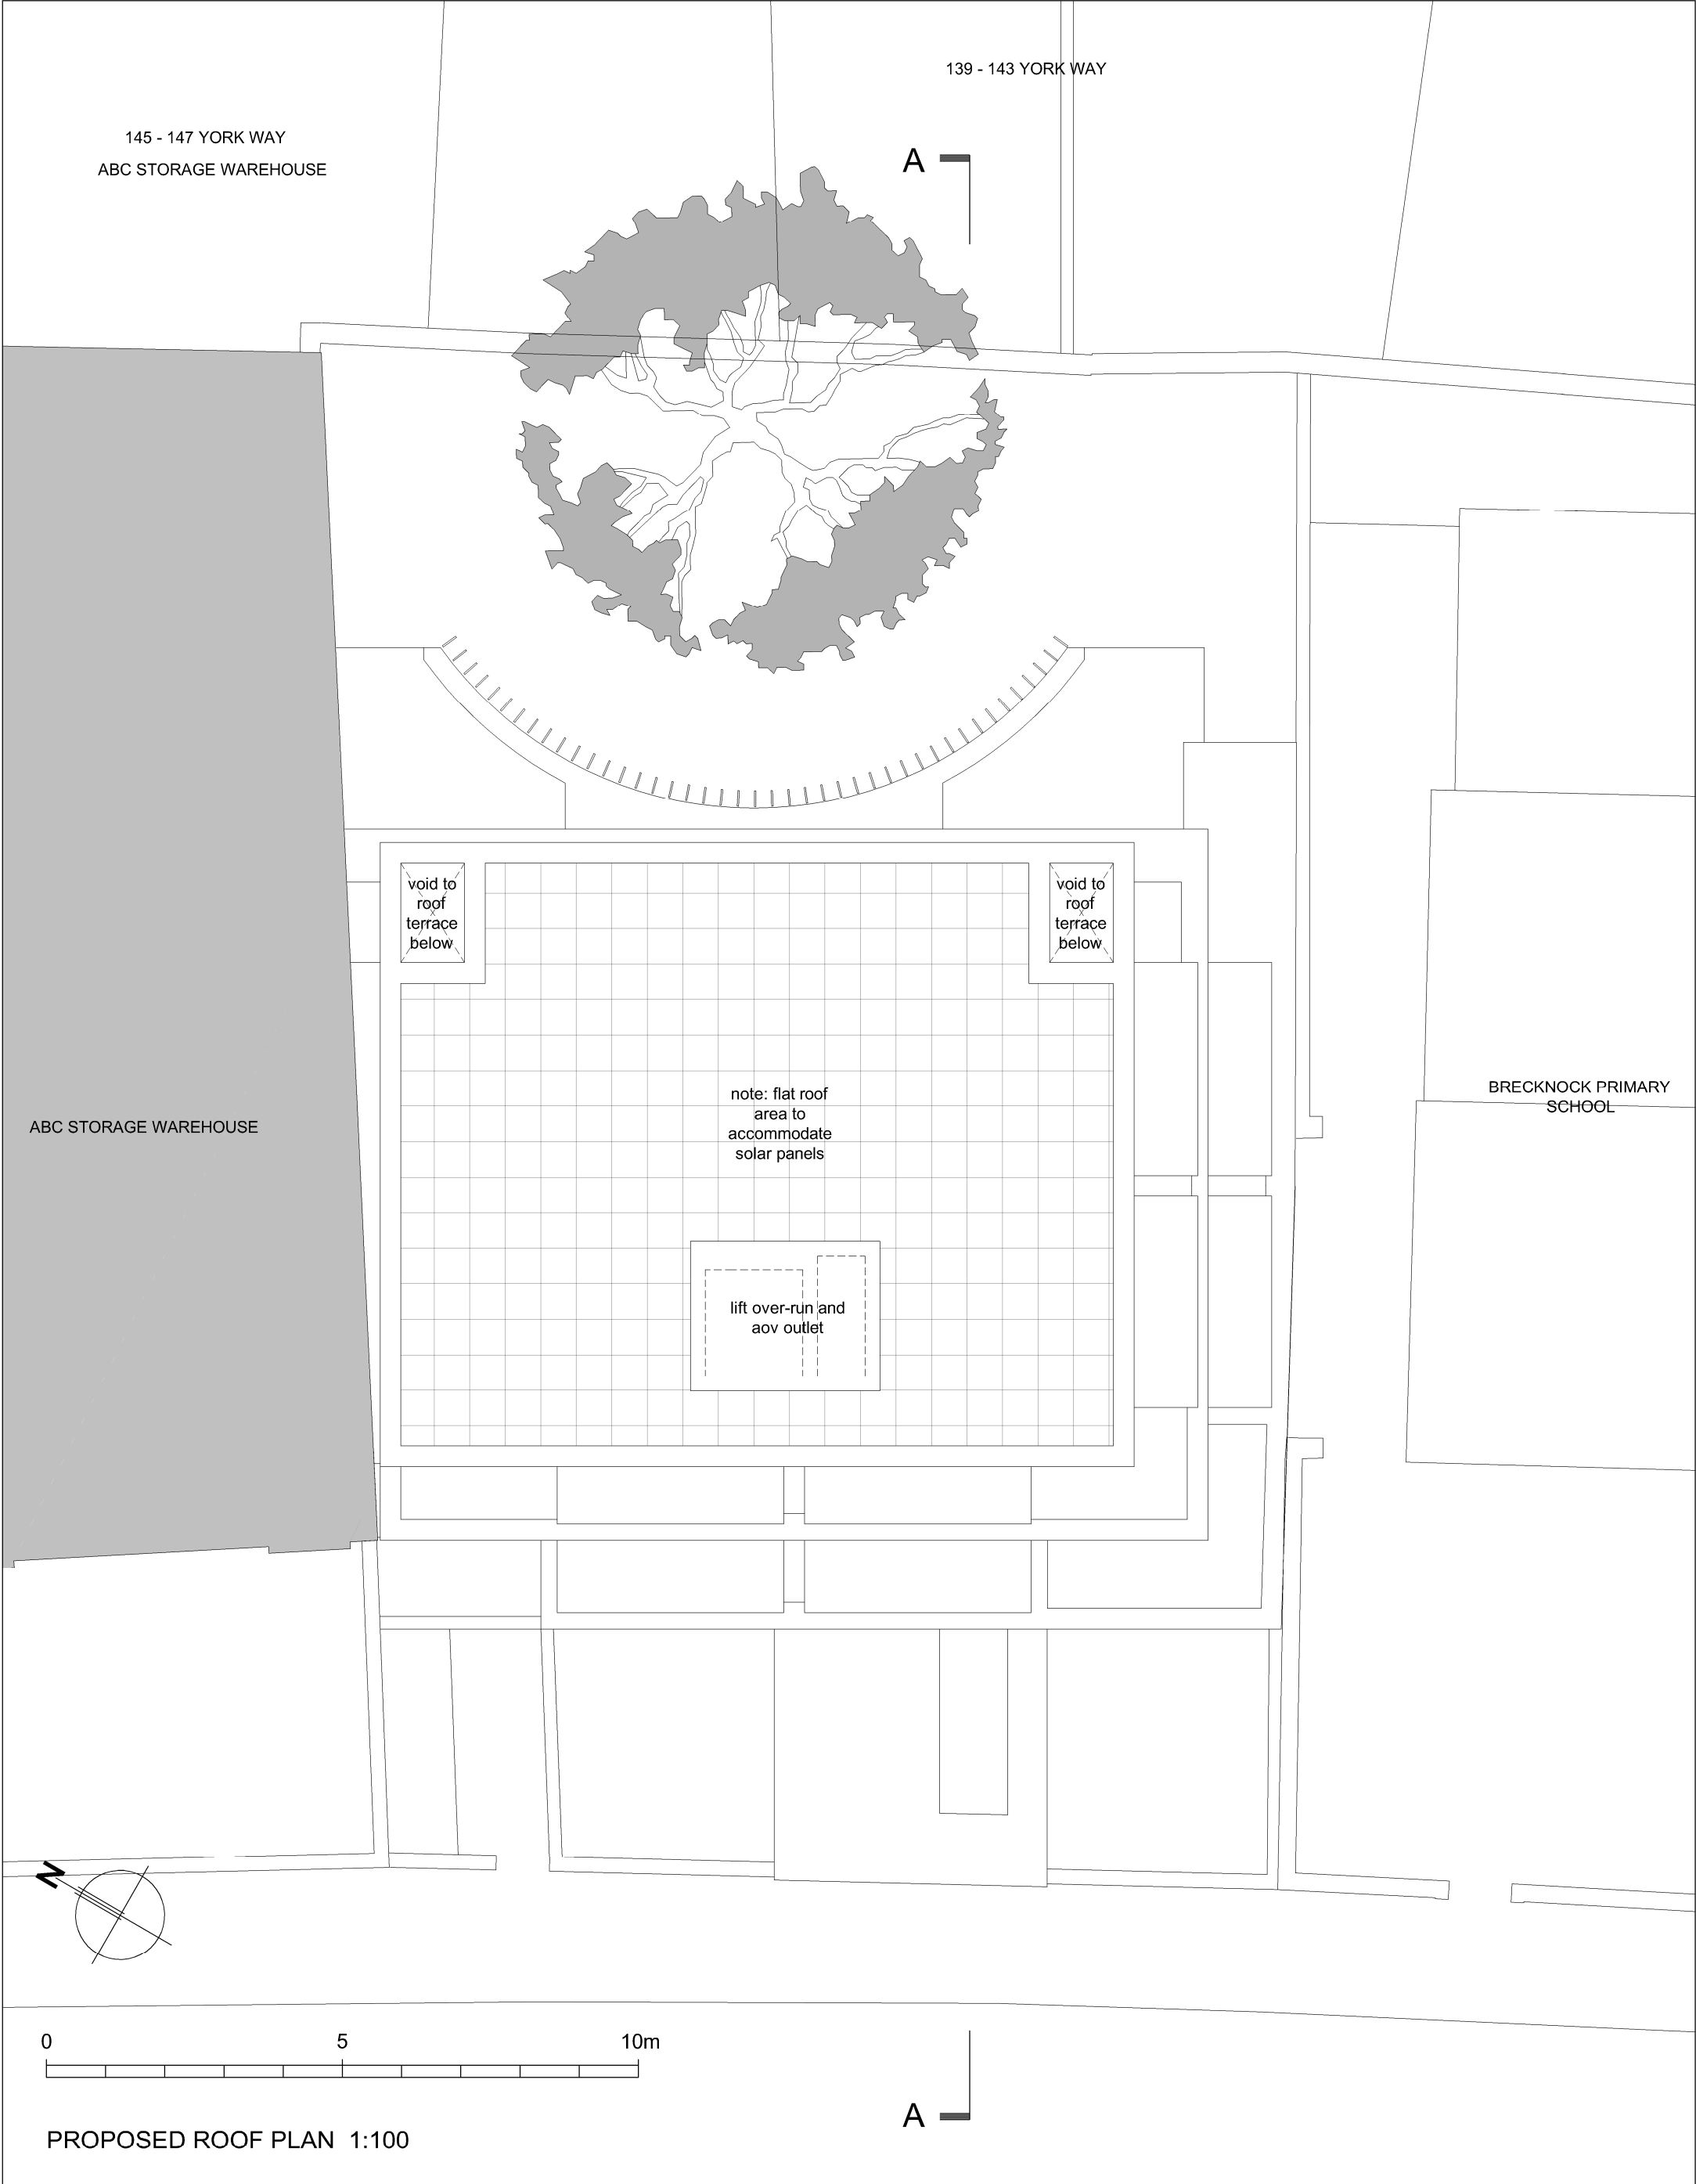

PROPOSED ROOF PLAN 1:100

DRAWING STATUS:		PLANNING ISSUE		 tel: 07815 862842 email: info@methodarchitects.co.uk	CLIENT:		CAMDEN DEVELOPMENT CO LTD												
REVISION NOTES:		date	rev		notes	initials	PROJECT:		5 - 6 CLIFF VILLAS										
						DWG TITLE:		PROPOSED ROOF PLAN											
GENERAL NOTES:		Do not scale the drawing. Use figured dimensions only. All dimensions to be checked on site prior to commencement of work or shop drawings. Drawing to be read in conjunction with specifications / schedules / bills of quantities.				SCALE:		1:100 @ A3		DATE	NOV 2013		DRAWN BY:	-		AUDITED BY:	-		
						JOB No:		12-050		DWG NO:	PL 108		REV:			-			