


YORK WAY



CLIFF VILLAS

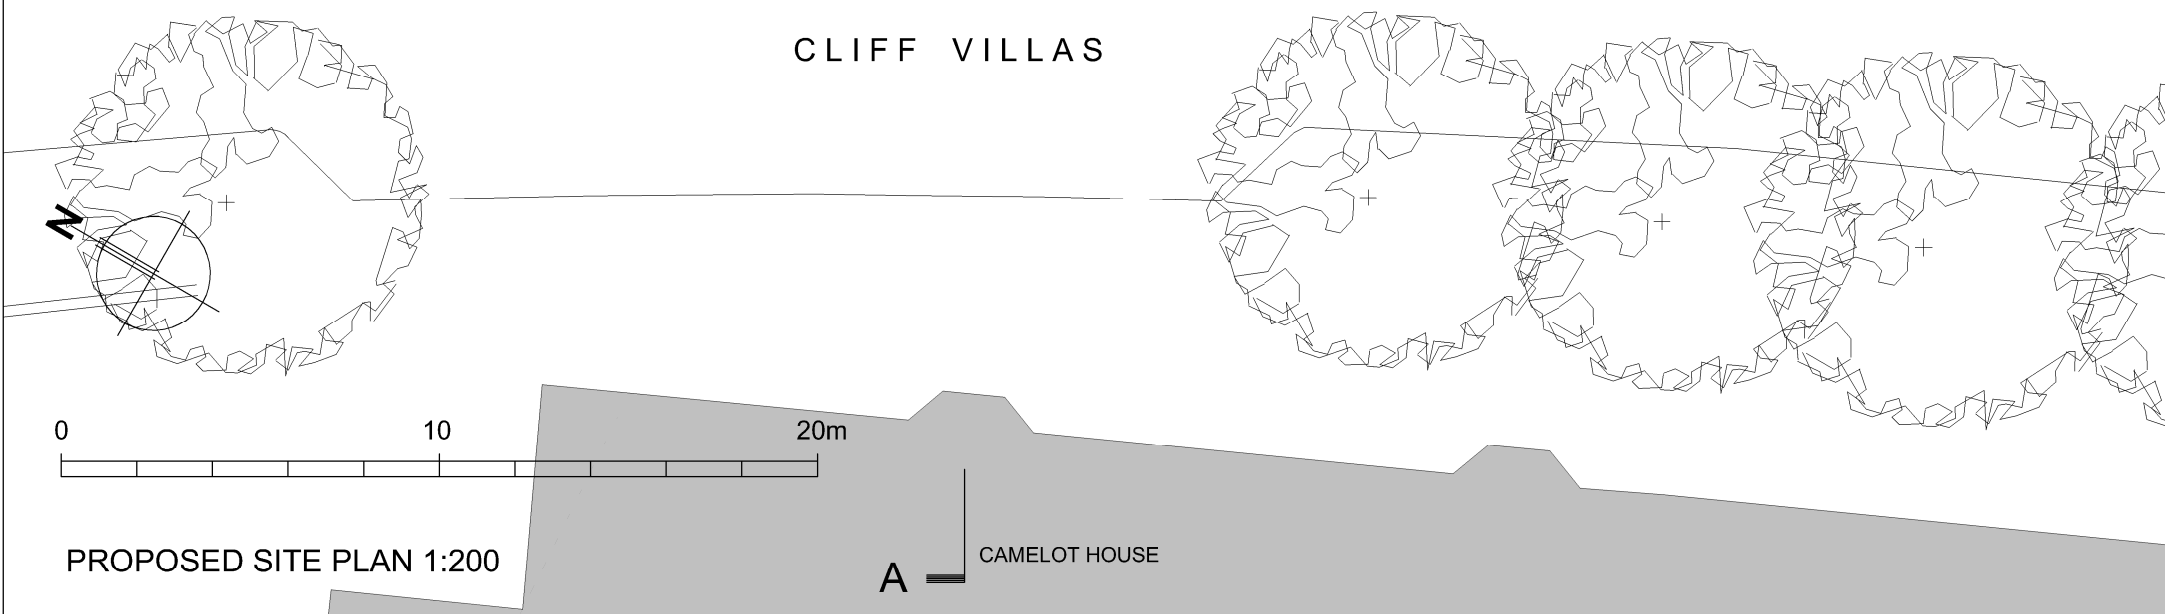

PROPOSED SITE PLAN 1:200

A CAMELOT HOUSE

DRAWING STATUS:	PLANNING ISSUE		
REVISION NOTES:	date	rev	notes
			initials
GENERAL NOTES:	Do not scale the drawing. Use figured dimensions only. All dimensions to be checked on site prior to commencement of work or shop drawings. Drawing to be read in conjunction with specifications / schedules / bills of quantities.		


 tel: 07815 862842
 email: info@methodarchitects.co.uk

CLIENT:	CAMDEN DEVELOPMENT CO LTD		
PROJECT:	5 - 6 CLIFF VILLAS		
DWG TITLE:	PROPOSED SITE PLAN		
SCALE:	1:200 @ A3	DATE	NOV 2013
		DRAWN BY:	-
		AUDITED BY:	-
JOB No:	12-050	DWG NO:	PL 101
		REV:	-