



Existing North Elevation

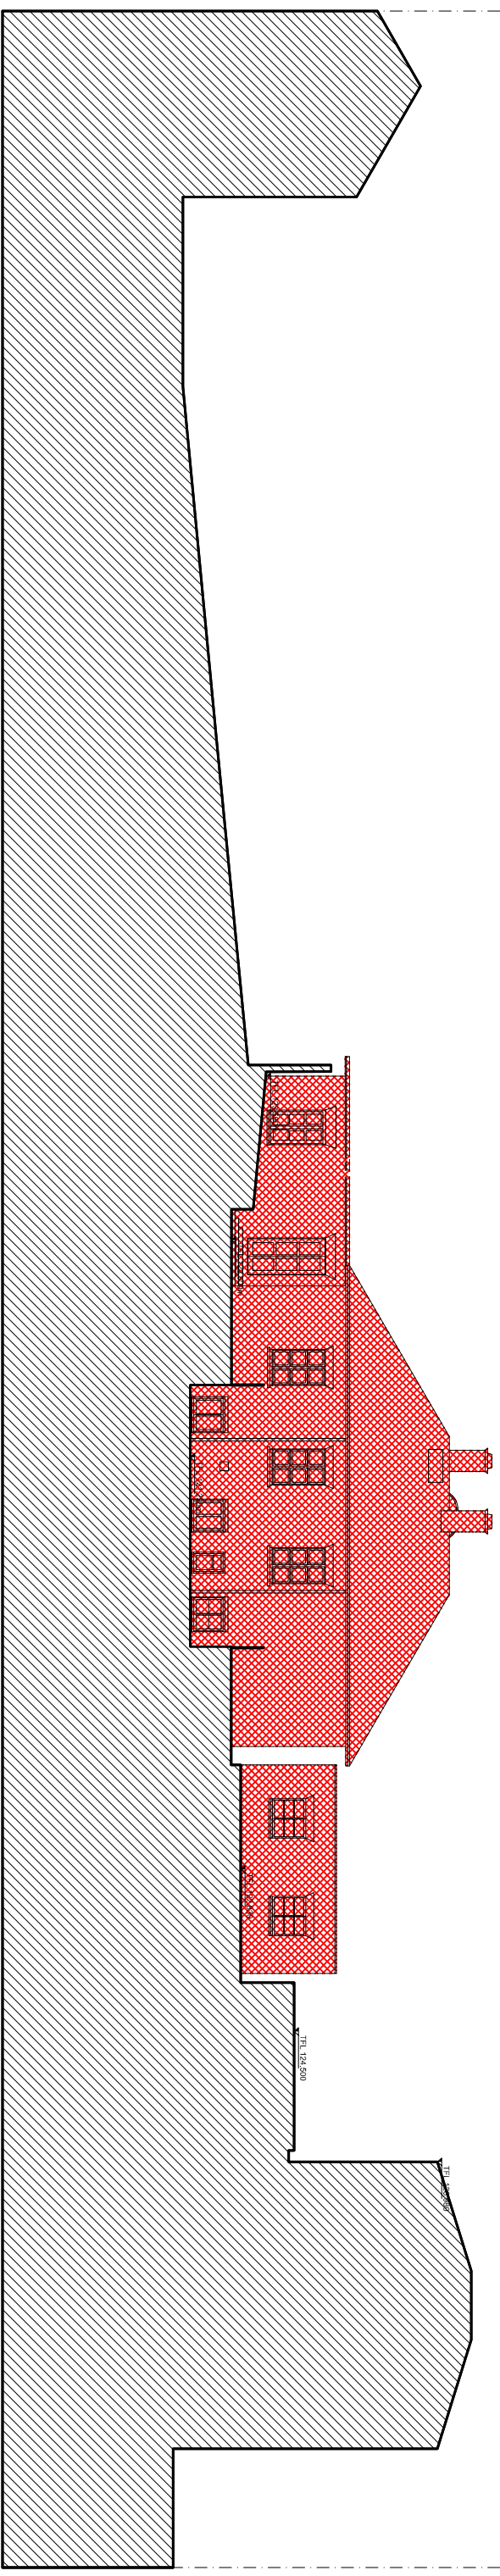

Existing East Elevation

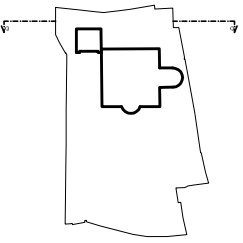

<p><b>Douglas and King Architects</b></p>		<p>148-150 Curtain Road London EC2A 3AR          T + 44 (020) 7613 1395          info@douglasandking.com          www.douglasandking.com</p>														
		<table border="1"> <thead> <tr> <th>revision</th> <th>date</th> <th>notes</th> </tr> </thead> <tbody> <tr><td> </td><td> </td><td> </td></tr> <tr><td> </td><td> </td><td> </td></tr> <tr><td> </td><td> </td><td> </td></tr> <tr><td> </td><td> </td><td> </td></tr> </tbody> </table>	revision	date	notes											
revision	date	notes														
<p>drawing title Existing: North Elevation East Elevation</p>		<p>scale 1:200@A3</p>	<p>date Oct 2013</p>													
<p>drawing no FRog dm 300-301</p>		<p>PLANNING</p>														