


Existing South Elevation



Existing West Elevation

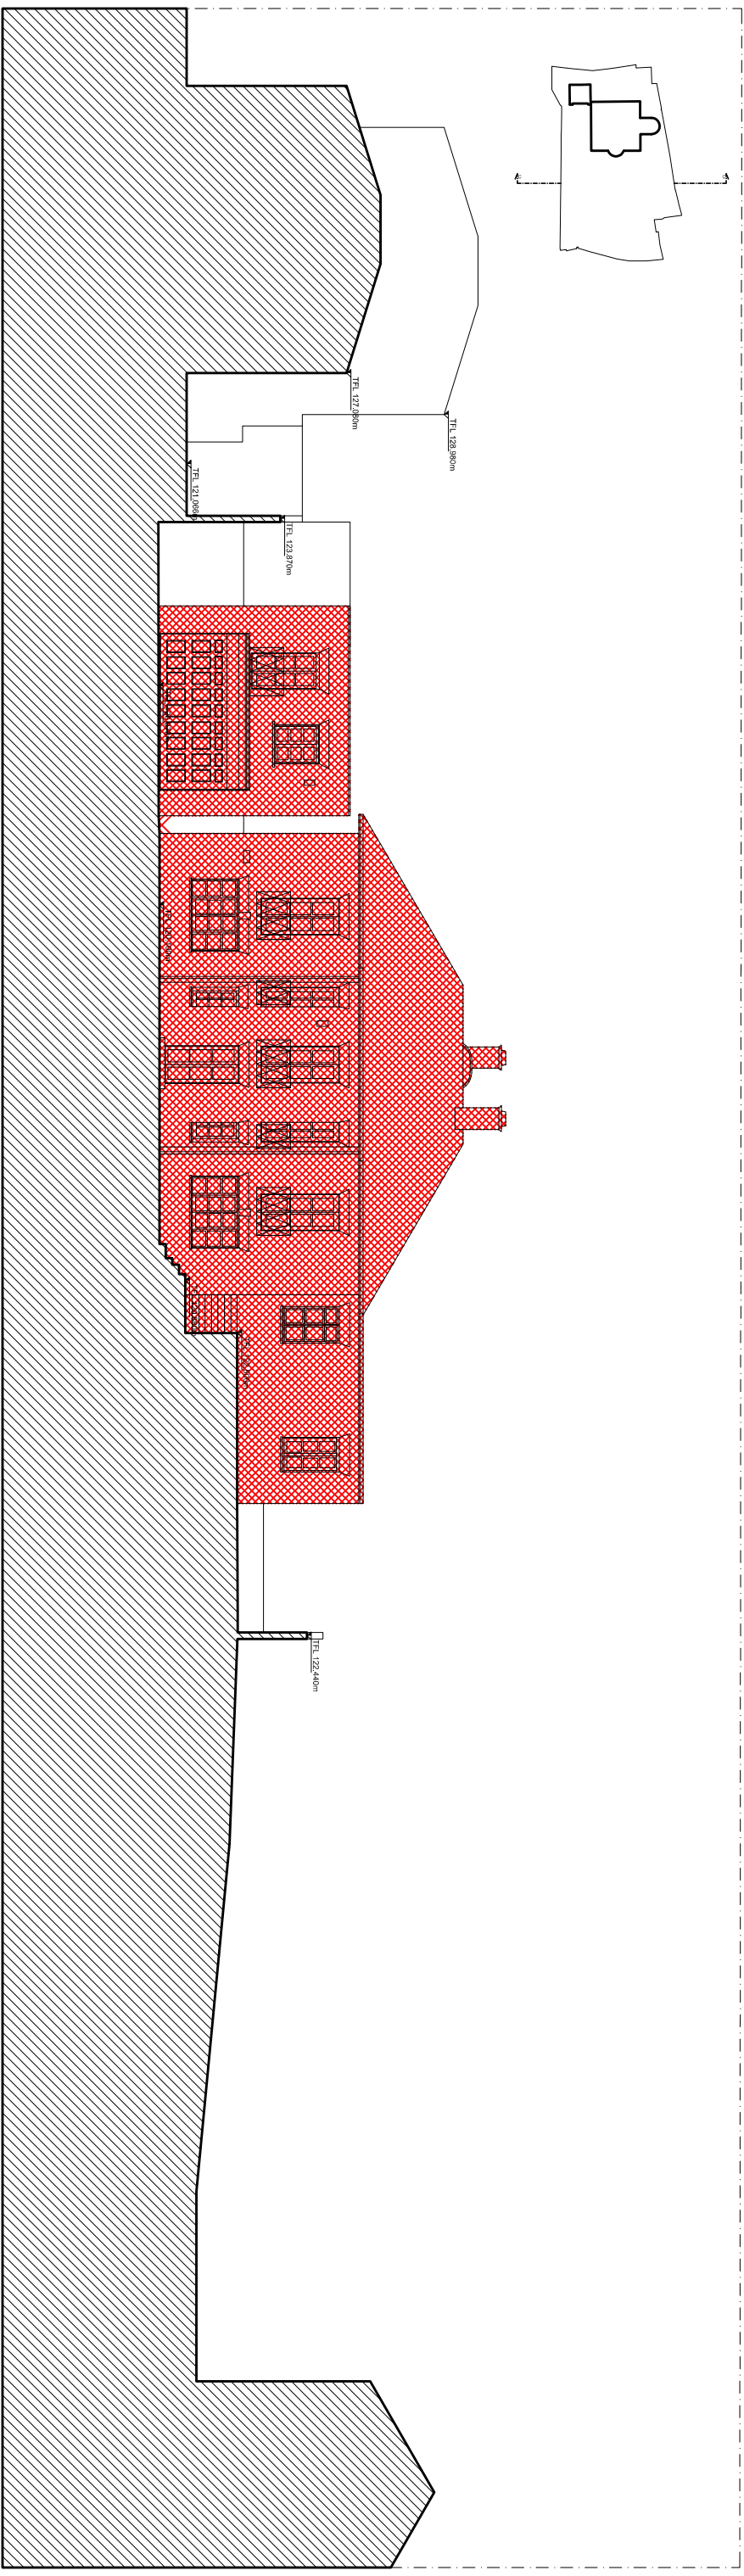

<h1 style="margin: 0;">Douglas and King Architects</h1>		148-150 Curtain Road London EC2A 3AR T + 44 (020) 7613 1395 info@douglasandking.com <a href="http://www.seelevation.com">www.seelevation.com</a>	
		revision    date    notes	project 99A Frognal client Metro Property Group Ltd
drawing title Existing: South Elevation West Elevation		scale 1:200@A3 drawing no <b>FROG dm 302-303</b>	
date Oct 2013		PLANNING	