



Existing South Elevation

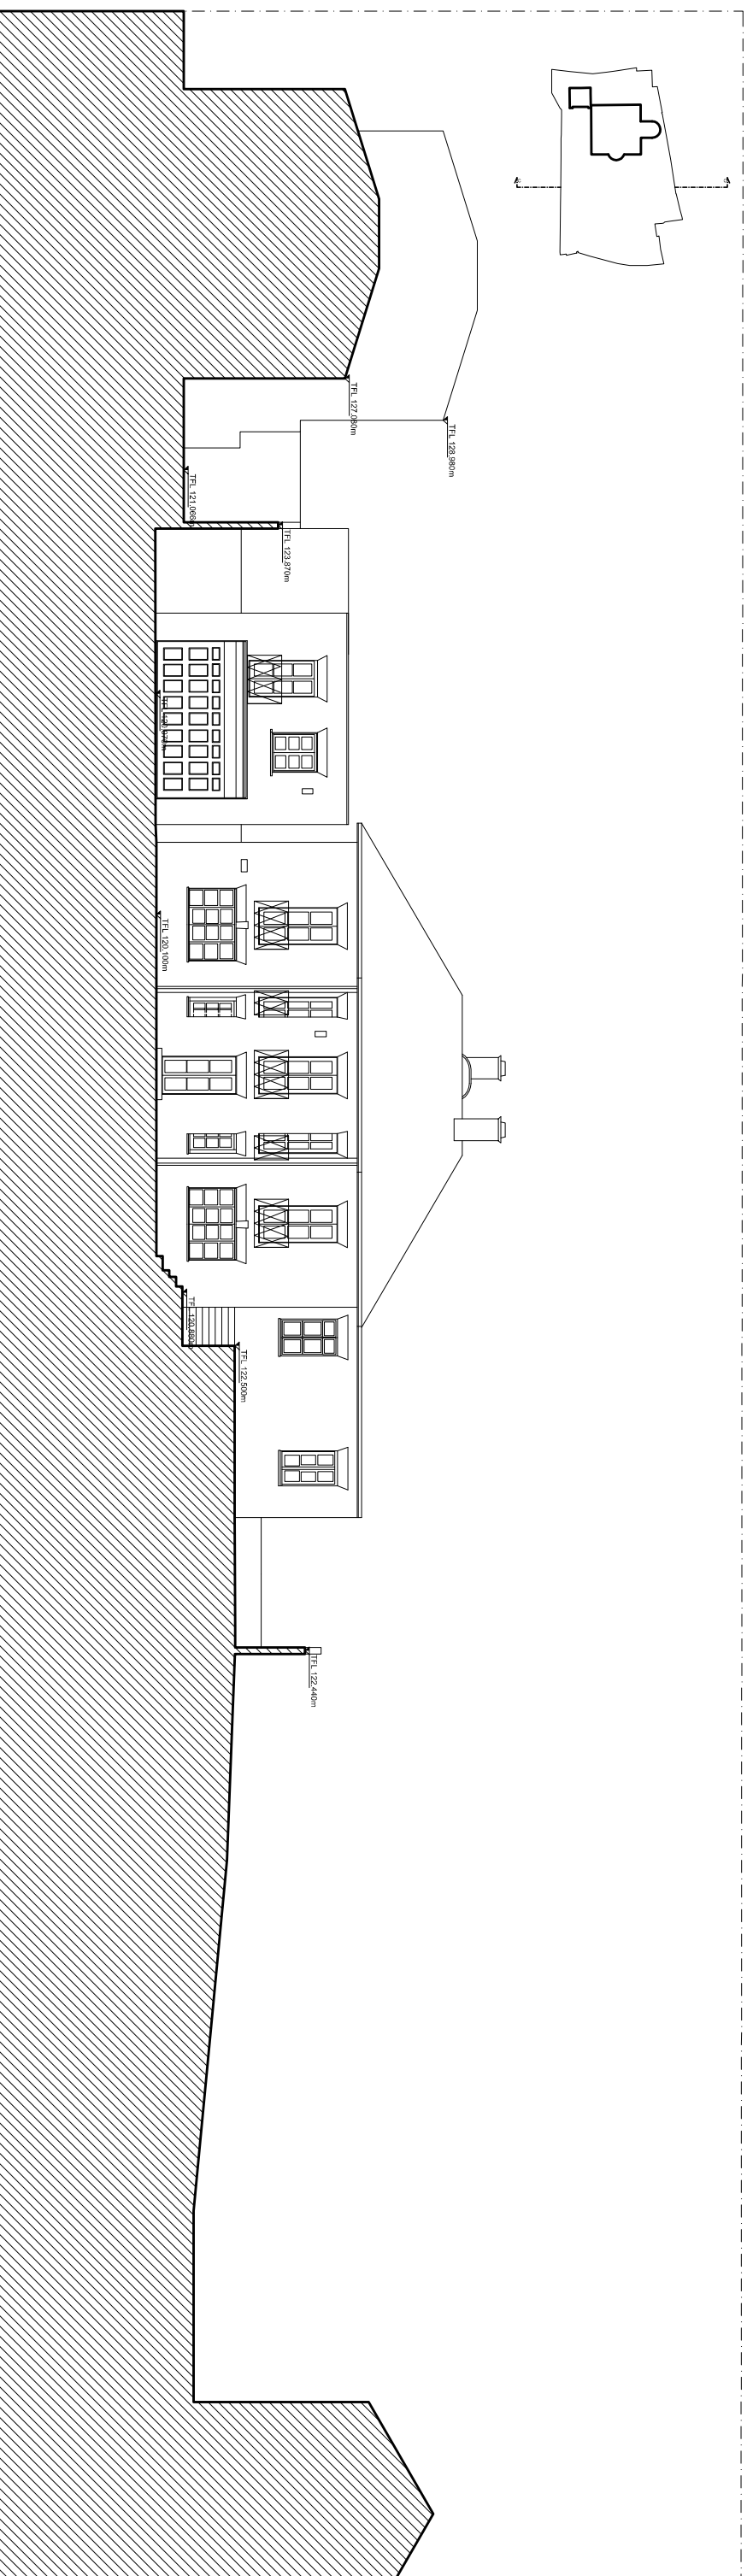

Existing West Elevation

 

<h1>Douglas and King Architects</h1>		148-150 Curtain Road London EC2A 3AR t + 44 (020) 7613 1395 info@douglasandking.com westelevation														
		<table border="1"> <thead> <tr> <th>revision</th> <th>date</th> <th>notes</th> </tr> </thead> <tbody> <tr><td> </td><td> </td><td> </td></tr> <tr><td> </td><td> </td><td> </td></tr> <tr><td> </td><td> </td><td> </td></tr> <tr><td> </td><td> </td><td> </td></tr> </tbody> </table>	revision	date	notes											
revision	date	notes														
drawing title Existing: South Elevation West Elevation		scale 1:200@A3	drawing no FROG ex 302-303													
drawing no FROG ex 302-303		date Oct 2013	PLANNING													