



Proposed: South Elevation

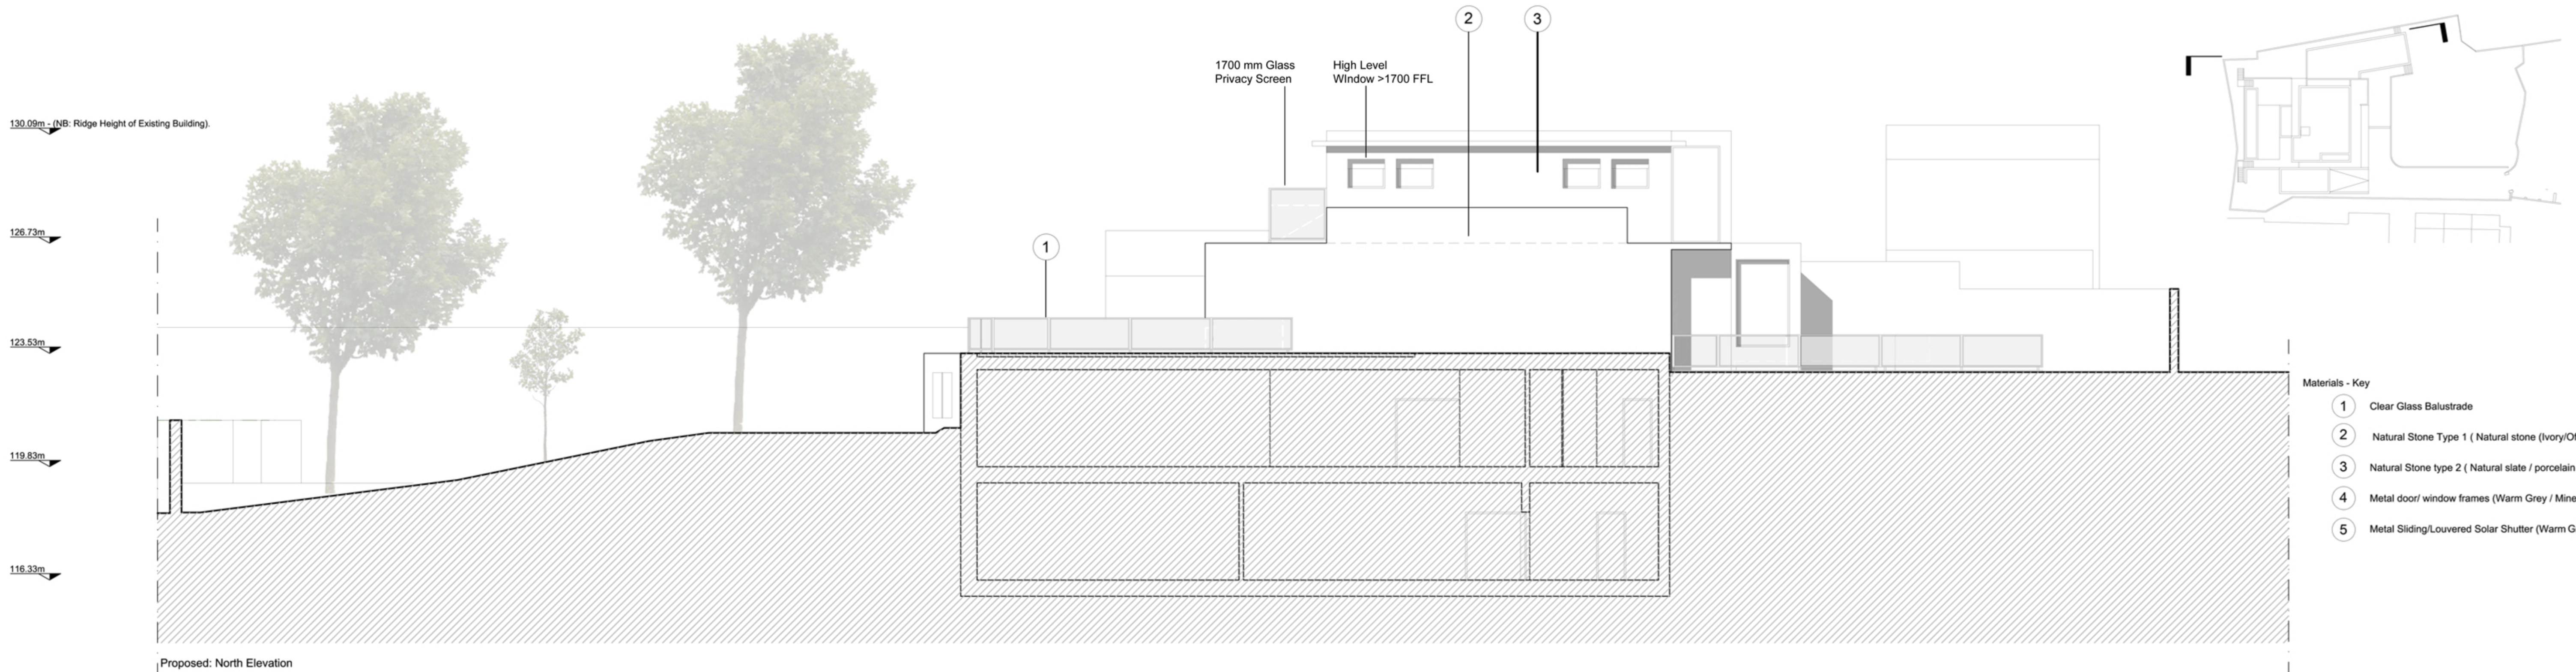

Proposed: North Elevation

- Materials - Key
- 1 Clear Glass Balustrade
 - 2 Natural Stone Type 1 (Natural stone (Ivory/Off White)
 - 3 Natural Stone type 2 (Natural slate / porcelain tile (grey/blue)
 - 4 Metal door/ window frames (Warm Grey / Mineral)
 - 5 Metal Sliding/Louvered Solar Shutter (Warm Grey / Mineral)

- Notes
1. Steelwork setting out to Structural Engineer's details.
 2. All dimensions to be checked on site.
 3. All dimensions are to masonry unless otherwise stated (ie not plaster finishes)
 4. All information is to be checked and verified by the contractors and sub-contractors for accuracy and fit.
 5. Discrepancies or omissions to be brought to the attention of Douglas & King prior to construction.
 6. Do not scale from this drawing.

 

Douglas and King Architects 148-150 Curtain Road London EC2A 3AR t +44 (020) 7613 1395 info@douglasandking.com www.douglasandking.com	revision: A date: 10.10 notes: Planning Issue	project: 99a Frognal client: Harrison Varma	drawing title: Proposed: South and North Elevations scale: 1:100@A1 date: Oct 2013 drawing no: FROg ga 300 A	PLANNING
	© douglas and king ltd			