



1 SECOND FLOOR Layout plan
scale 1:100

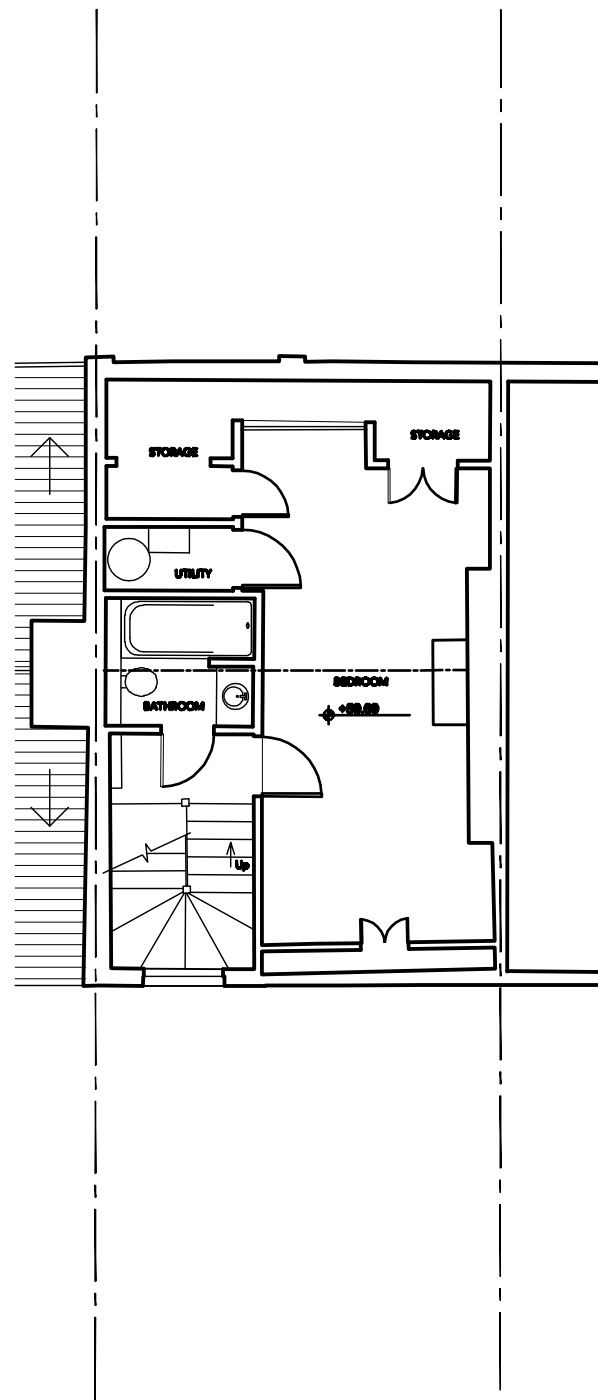

2 THIRD FLOOR Layout plan
scale 1:100

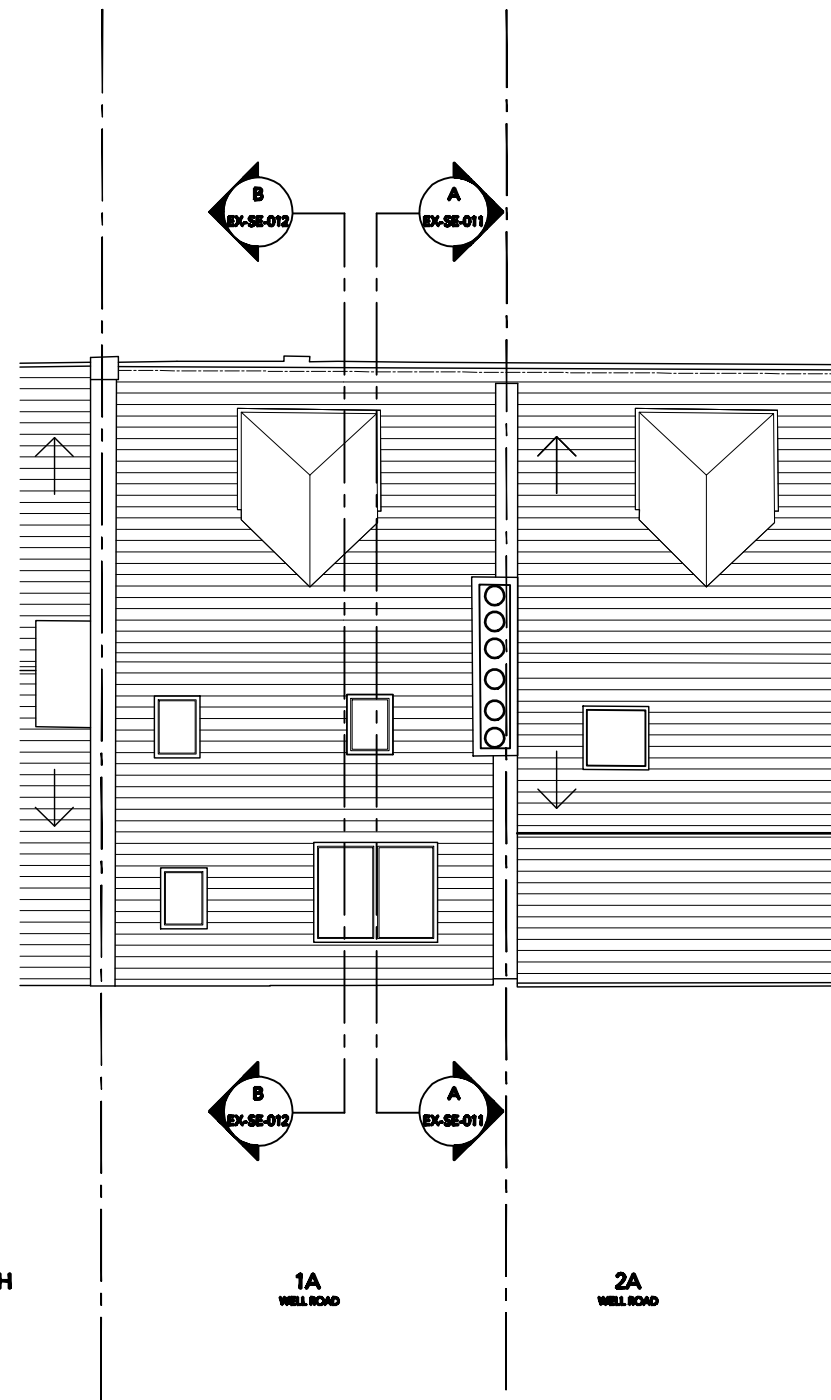

3 Roof plan
scale 1:100



| | | | |
|--|--|--|--|
| NOTE | | | |
| DO NOT SCALE FROM THIS DRAWING THIS IS A CONCEPT DRAWING AND FORMS THE CONCEPT BRIEF TO THE PROJECT ARCHITECT INFORMATION CONTAINED WITHIN THIS DRAWING IS THE SOLE COPYRIGHT OF TG STUDIO AND IS NOT TO BE REPRODUCED WITHOUT PERMISSION TG STUDIO IS TO BE NOTIFIED IMMEDIATELY OF ANY DISCREPANCIES | | | |
| | | | |
| <div> <div>REVISION</div> <div>DATE</div> </div> <div> <div>-</div> <div>PLANNING SUBMISSION</div> <div>20.08.2013</div> </div> <div> <div>A</div> <div>FULL PLANNING SUBMISSION</div> <div>06.11.2013</div> </div> | | | |
| <div>STUDIO</div> <div>Architecture & Interior Design</div> <div>10 RATHBONE PLACE LONDON W1T 1HP T 020 7686 5828 F 020 7686 5697 WWW.TG-STUDIO.CO.UK</div> | | | |
| <div>PROJECT</div> <div>1A WELL ROAD</div> <div>NW3 1LJ</div> | | | |
| <div>DRAWING</div> <div>EXISTING SECOND, THIRD AND ROOF</div> <div>LAYOUT PLANS</div> | | | |
| <div>DATE</div> <div>2013.06.20</div> <div>DESIGNED BY</div> <div>WL</div> <div>CHECKED BY</div> <div>TG</div> | | | |
| <div>STATUS</div> <div>PLANNING</div> <div>SCALE @ A3</div> <div>1:100</div> | | | |
| <div>DWG NO.</div> <div>EXT-FF-001</div> <div>REV</div> <div>A</div> | | | |