




NOTE  
DO NOT SCALE FROM THIS DRAWING  
THIS IS A CONCEPT DRAWING AND FORMS THE CONCEPT BRIEF TO THE PROJECT ARCHITECT  
INFORMATION CONTAINED WITHIN THIS DRAWING IS THE SOLE COPYRIGHT OF  
TG STUDIO AND IS NOT TO BE REPRODUCED WITHOUT PERMISSION  
TG STUDIO IS TO BE NOTIFIED IMMEDIATELY OF ANY DISCREPANCIES

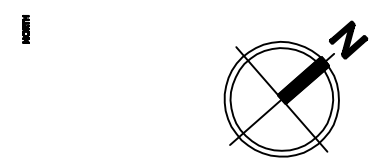

|                            |            |
|----------------------------|------------|
| REVISION                   | DATE       |
| - PLANNING SUBMISSION      | 20.08.2013 |
| A FULL PLANNING SUBMISSION | 06.11.2013 |

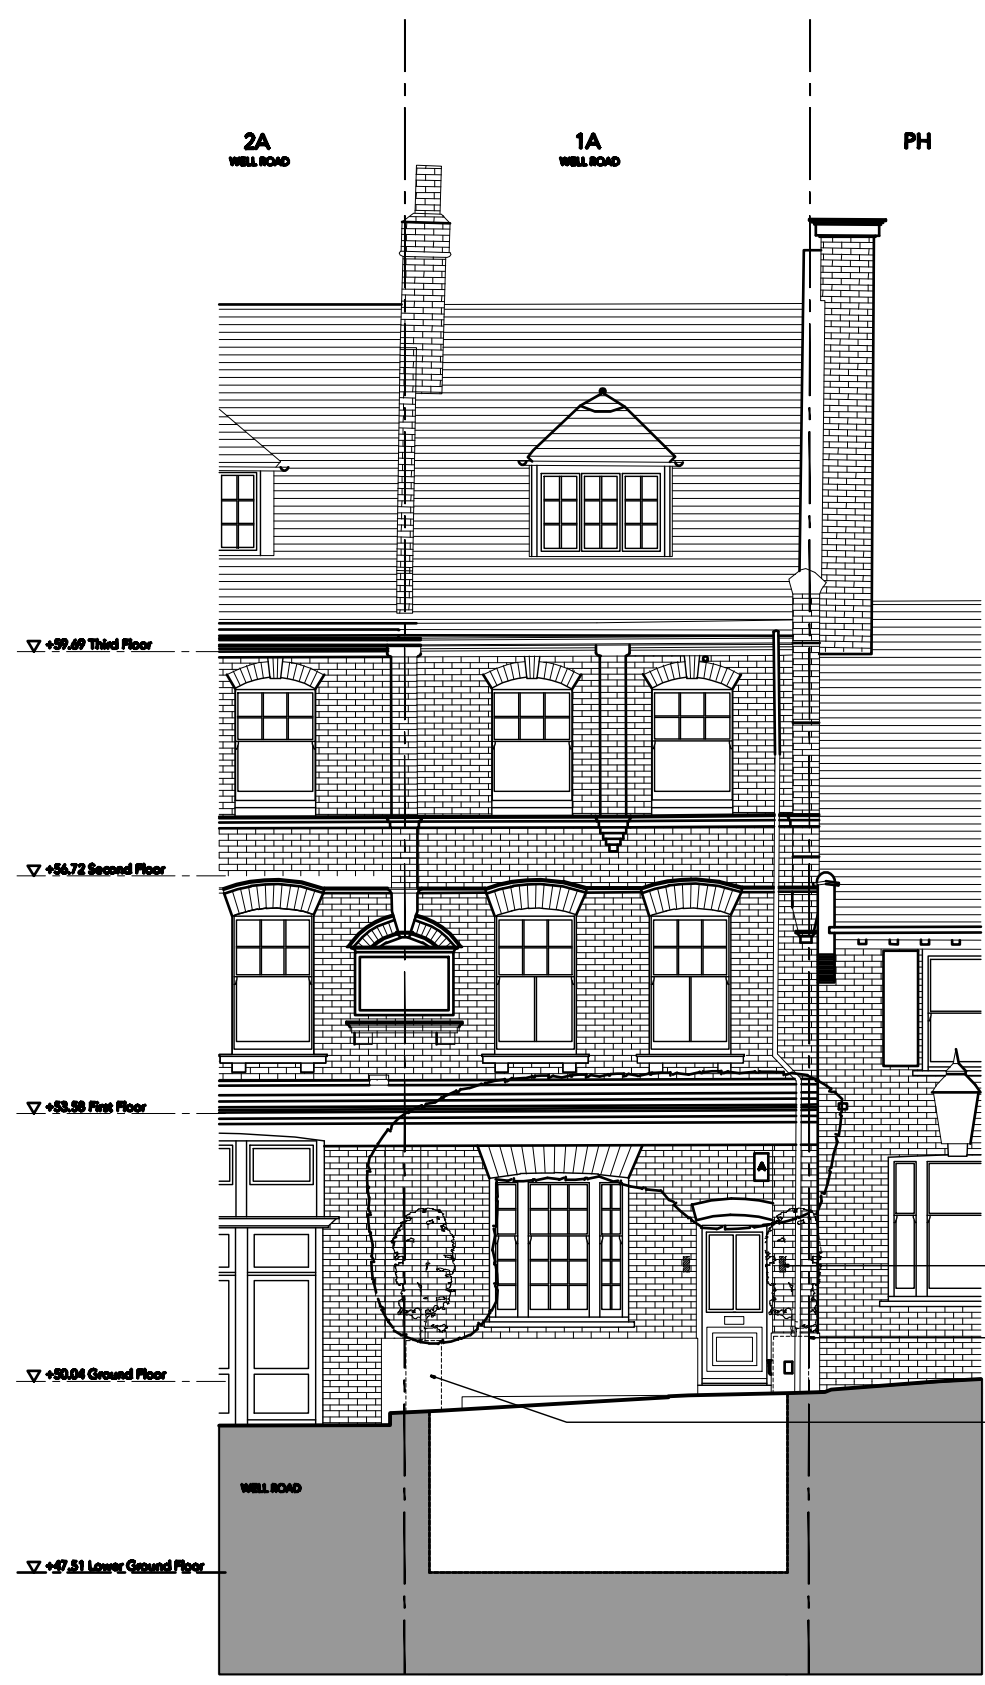

1 Proposed Front Elevation  
scale 1:100

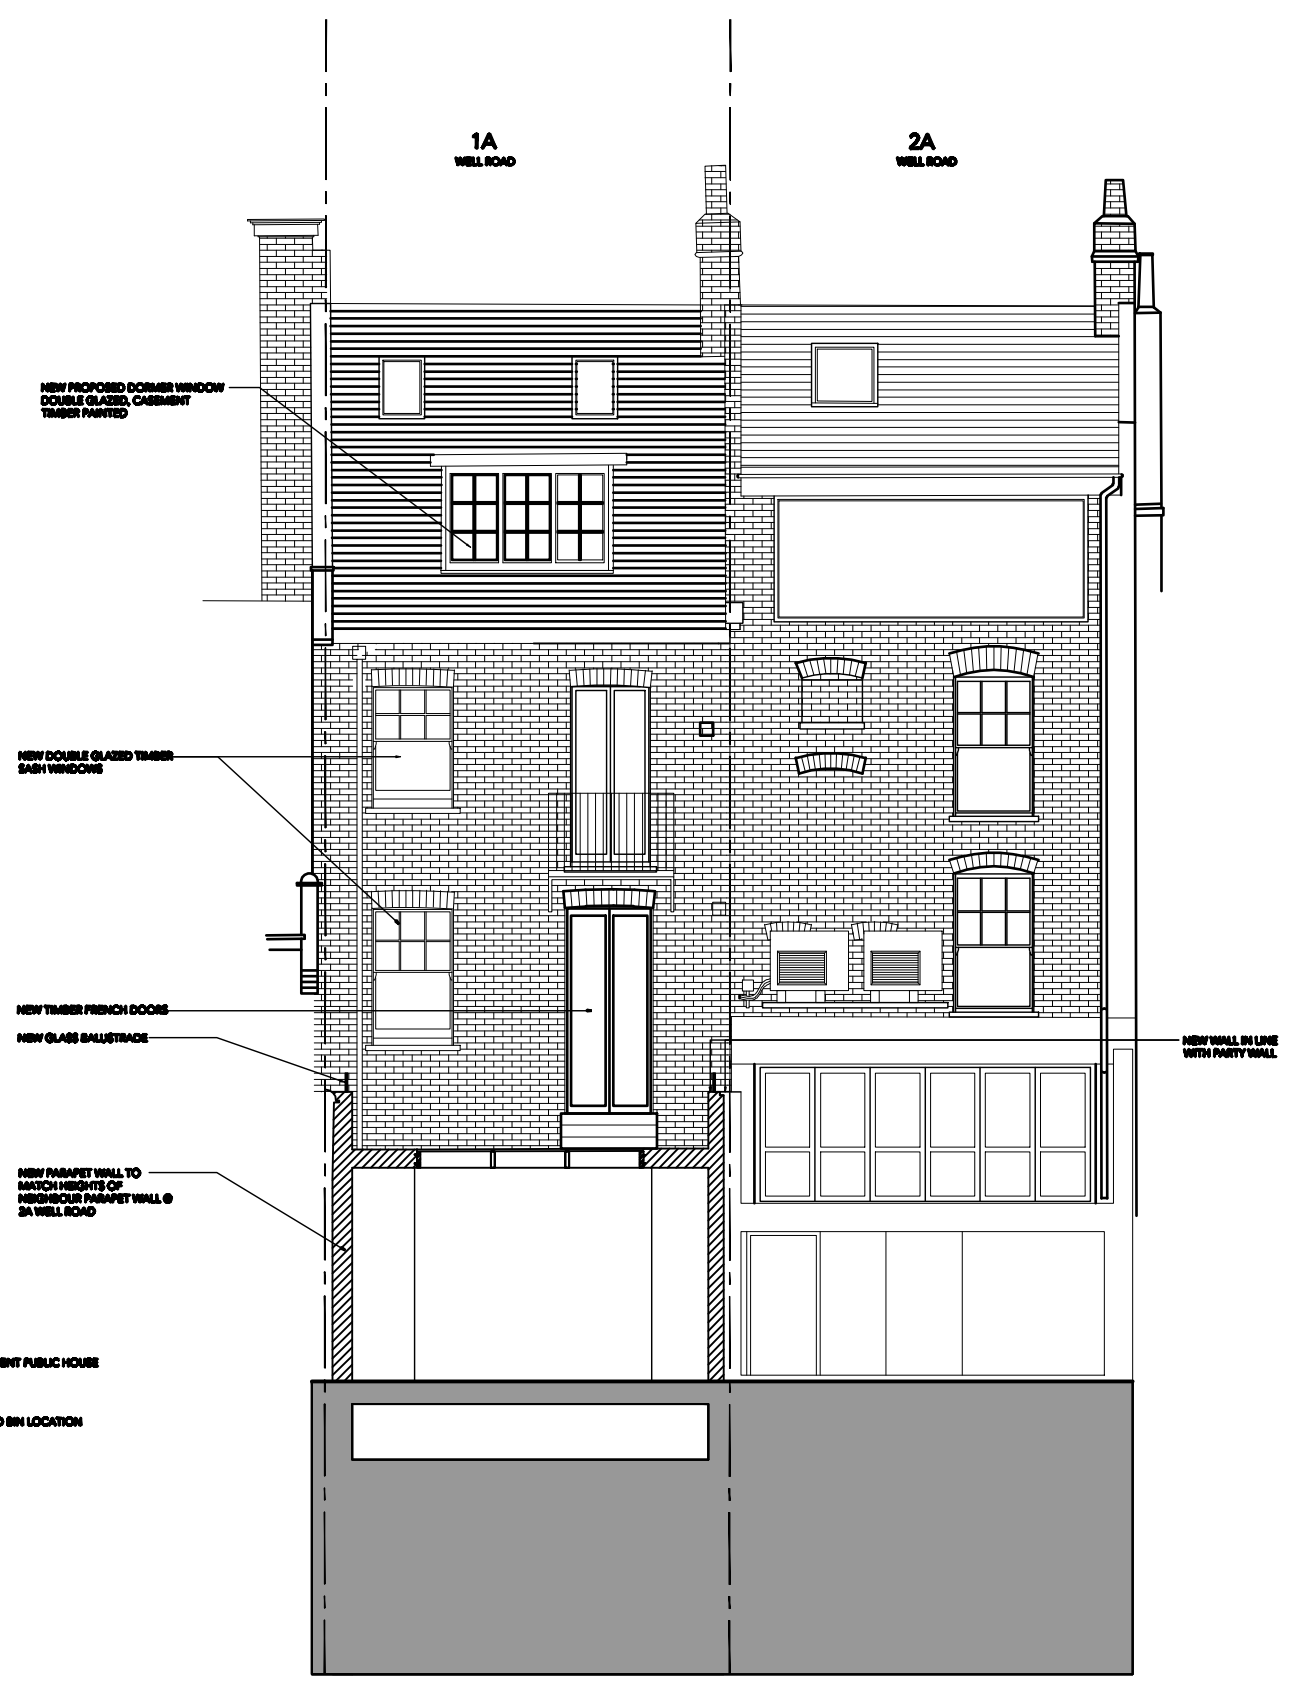

2 Proposed Rear Elevation  
scale 1:100

**TG**  
**STUDIO**  
Architecture & Interior Design  
10 RATHBONE PLACE LONDON W1T 1HP T 020 7686 5828 F 020 7686 5659 WWW.TG-STUDIO.CO.UK

PROJECT  
1A WELL ROAD  
NW3 1LJ

DRAWING  
PROPOSED FRONT AND REAR ELEVATION

DATE 2013.06.20 DRAWN BY WL CHECKED BY TG

STATUS PLANNING SCALE @ A3 1:100

DWG NO. EL-110 REV A