



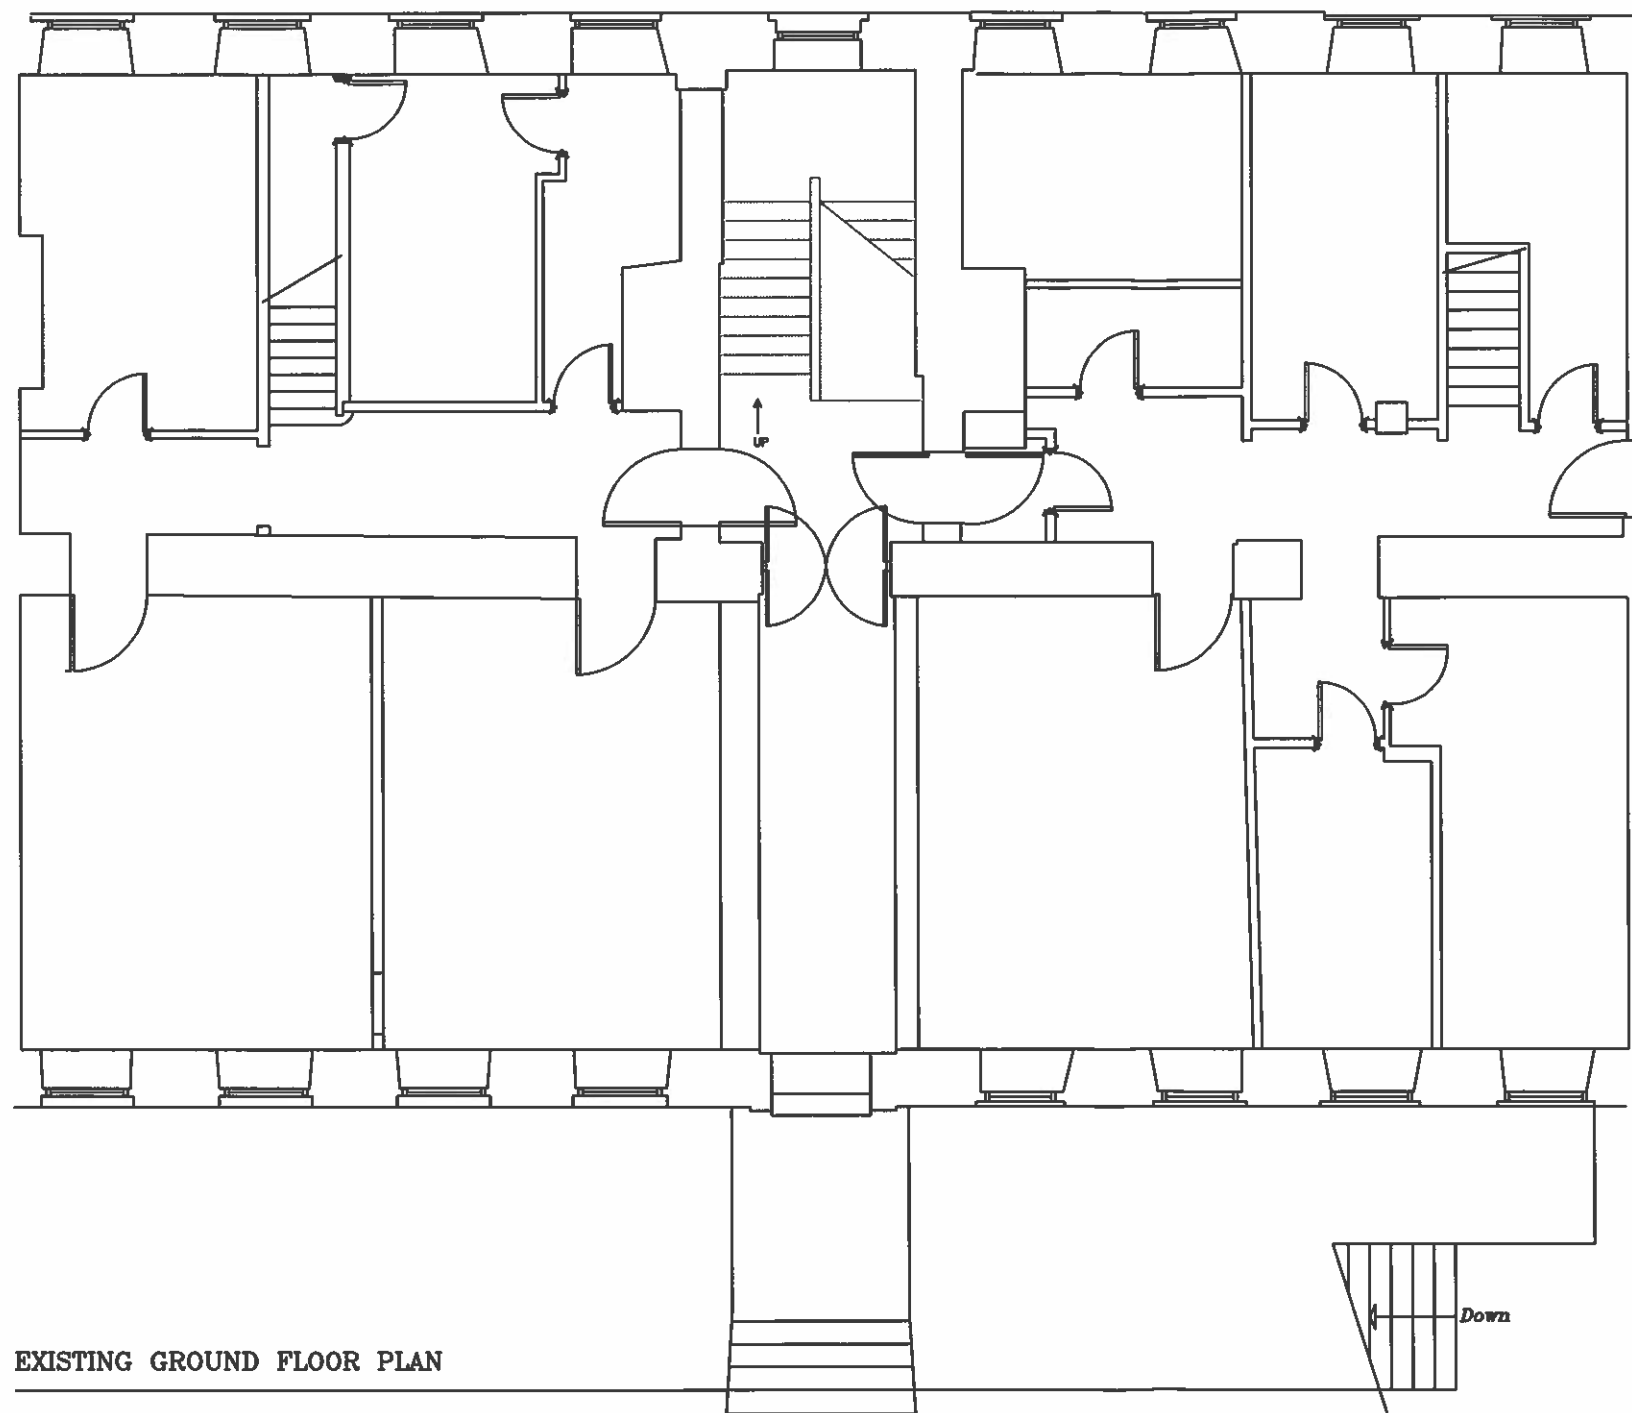


EXISTING GROUND FLOOR PLAN

Revision	Description	Date
R E V I S I O N S		
The Honourable Society of Lincoln's Inn		
tel: 020 7693 5151		
fax: 020 7404 0843		
Date	SEPT 2013	
Scale	1:100	
Drawn	TP	
Checked		
Project	GROUND FLOOR 9 NEW SQUARE EXISTING STAIRCASE PLAN	
Dwg. No.	1122/001	Rev.

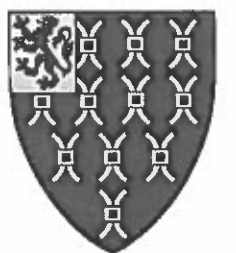

MDF panelling around perimeter walls with paint finish
 Timber pigs ear shaped handrail mounted above wall
 panelling. Blue line shows extent of panelling

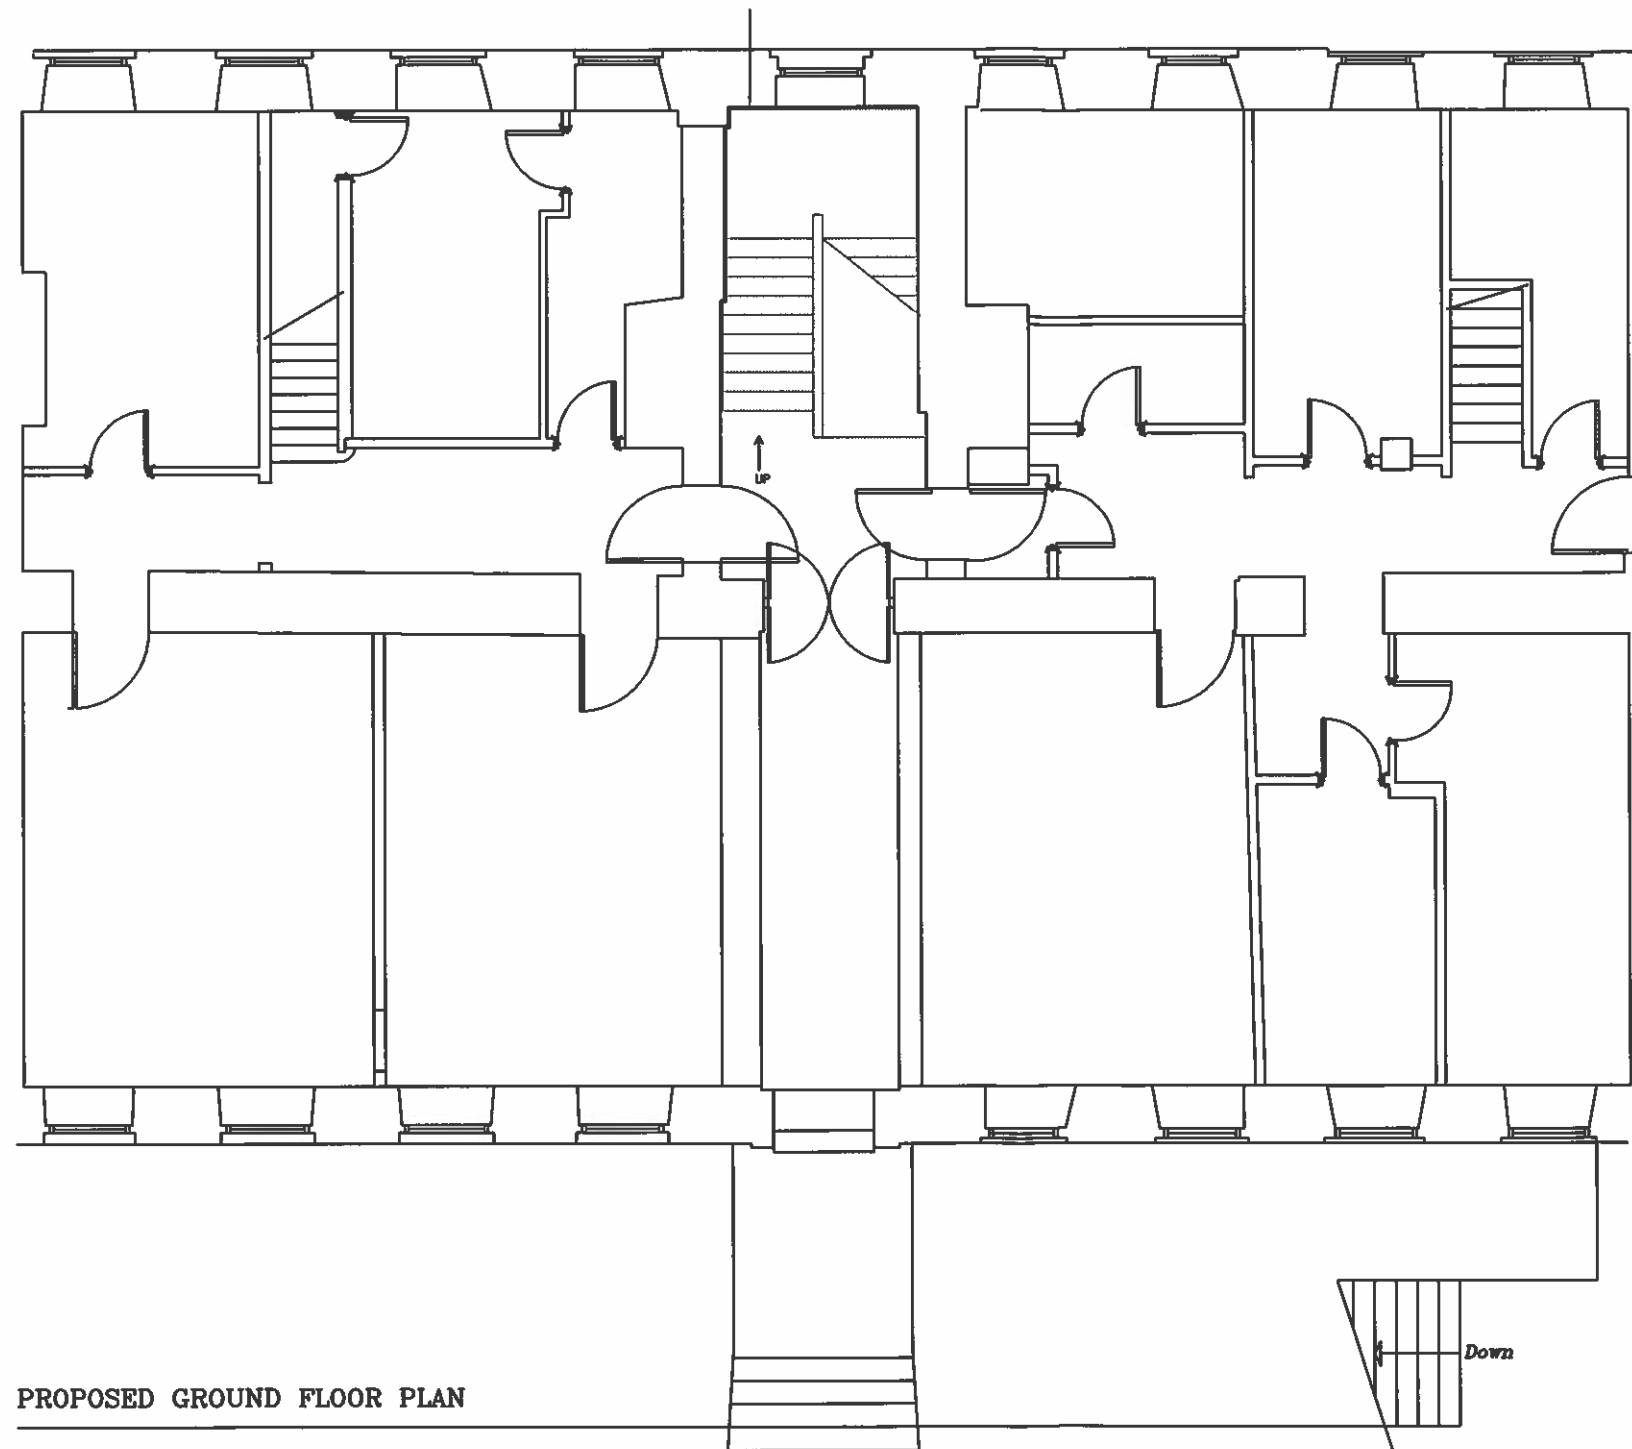

PROPOSED GROUND FLOOR PLAN

Revision	Description	Date
R E V I S I O N S		
The Honourable Society of Lincoln's Inn		
tel: 020 7693 5151		
fax: 020 7404 0843		
Date	SEPT 2013	
Scale	1:100	
Drawn	TP	
Checked		
Project	GROUND FLOOR 9 NEW SQUARE PROPOSED STAIRCASE PLAN	
Dwg. No.	1122/002	Rev.

