


## LOWER BASEMENT LEVEL PLAN

- KEY TO ACCOMMODATION:
- 1. - HALL
  - 2. - GYMNASIUM
  - 3. - GAMES ROOM
  - 4. - UTILITY ROOM
  - 5. - COURTYARD
  - 6. - LIFETIME HOMES KNOCK-OUT PANEL
  - 7. - STORAGE

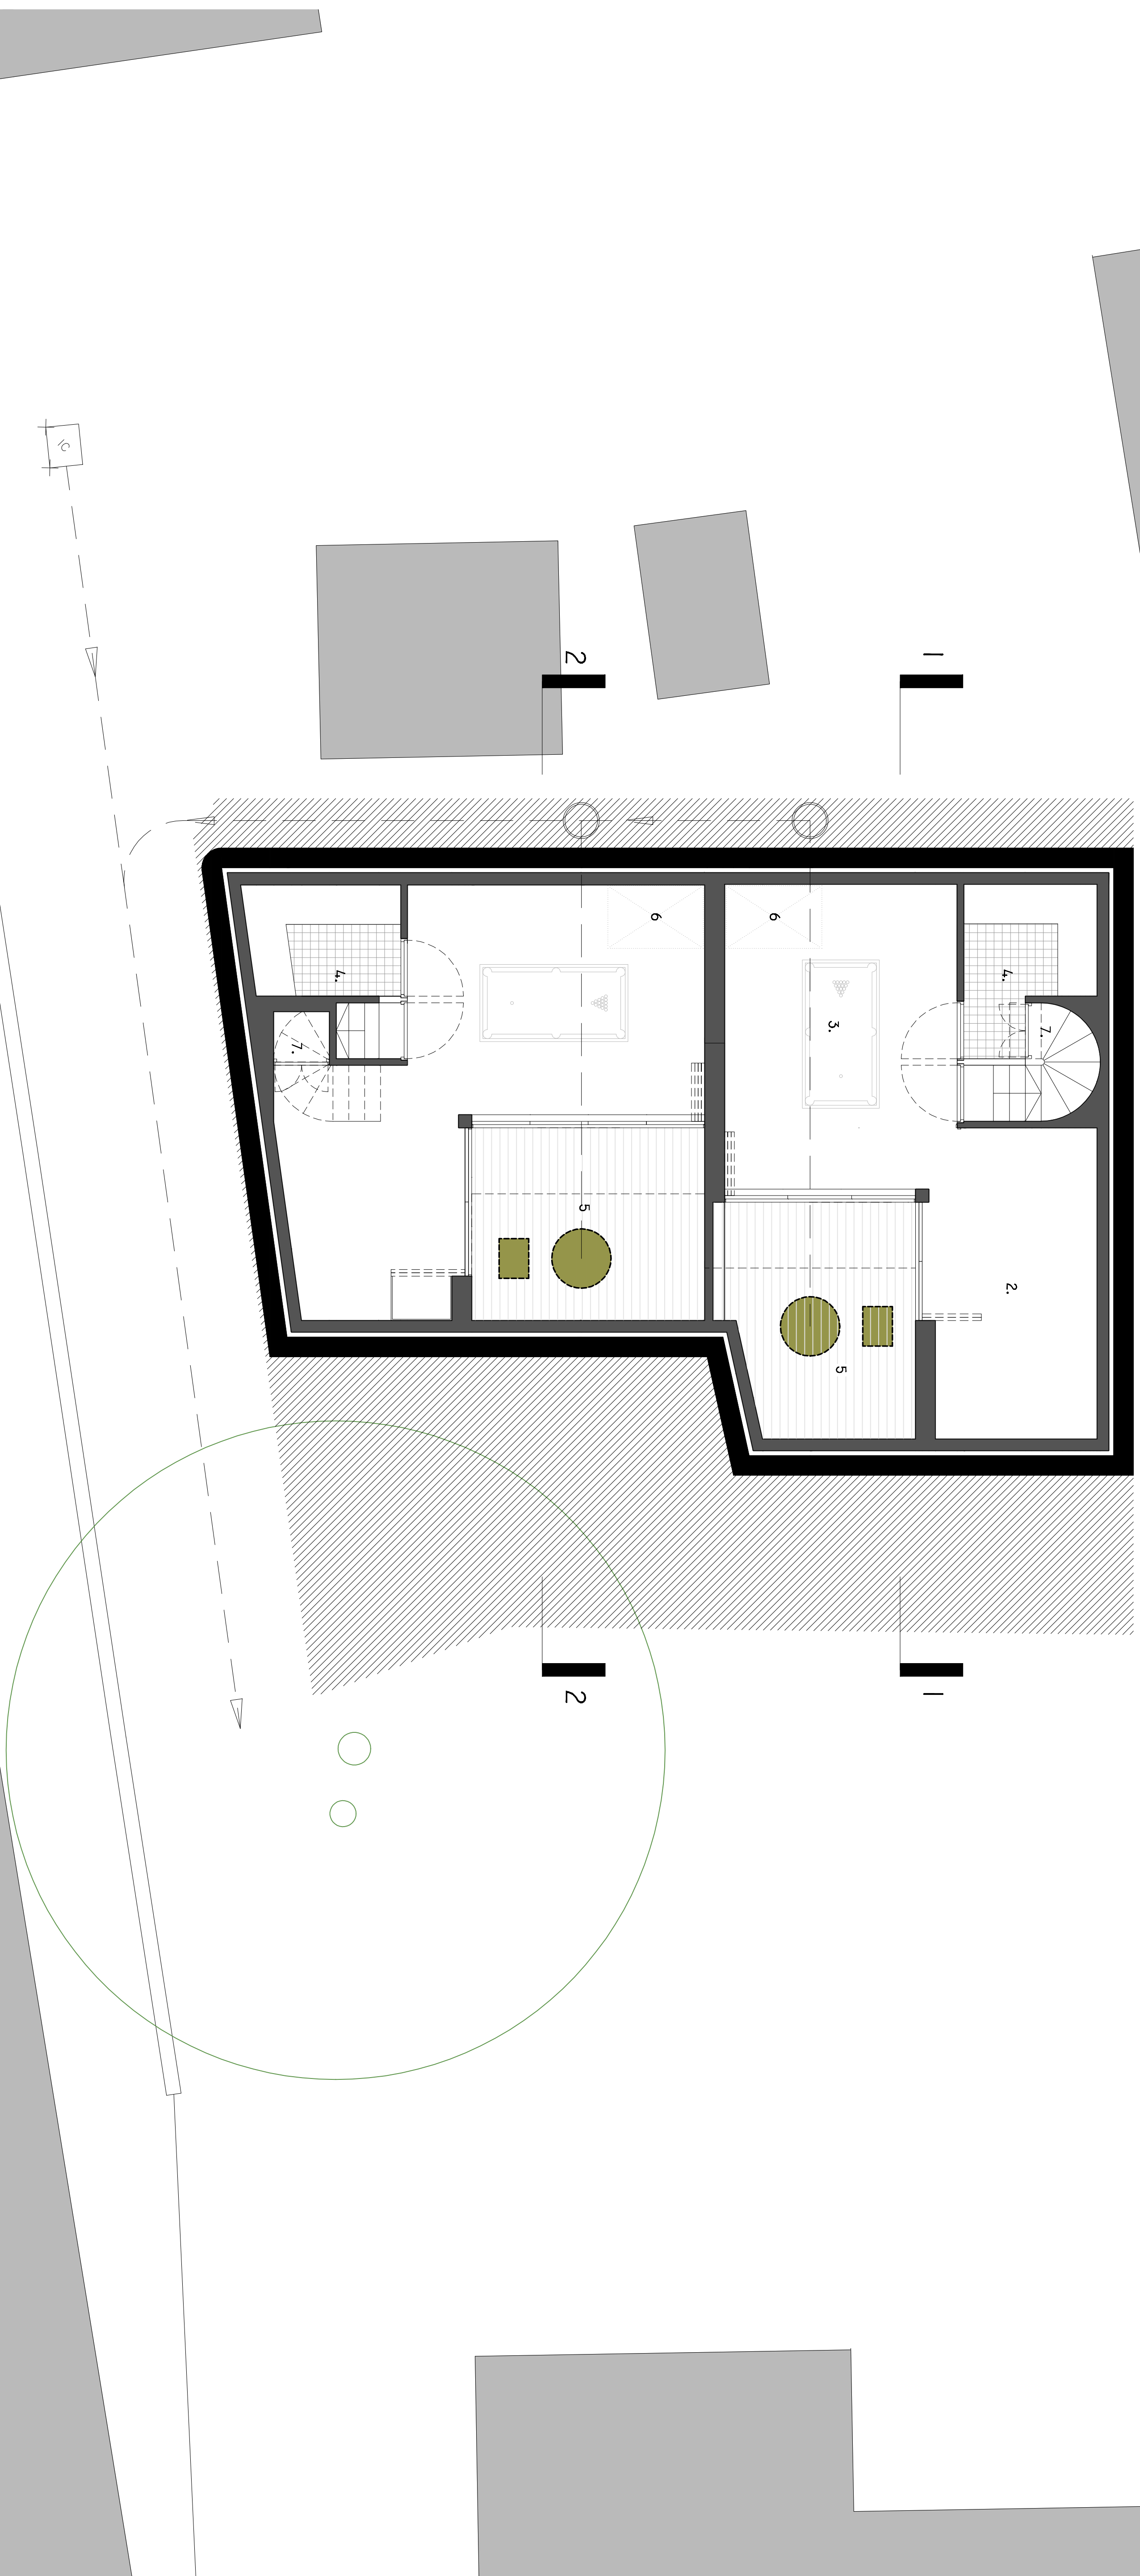

etch design limited

REV:	A	Amendations relating to CPG daylighting standards added	23-11-12
ISSUE STATUS	PROJECT		PROPOSED NEW HOUSES, REAR OF 1 FRODOVAL, LONDON.
	DRAWING		PROPOSED BASEMENT FLOOR PLAN
	DRAWING No.		ED/19/203
	DATE		October 13
	DRAWN BY		MO
	SCALE		1:50
	info@etchdesign.com		23-11-12
	83 Abchurch Lane London EC4N 3AH		Tel: 0203 340 2033