


HOUSE No.28

HOUSE No.26

HOUSE No.24

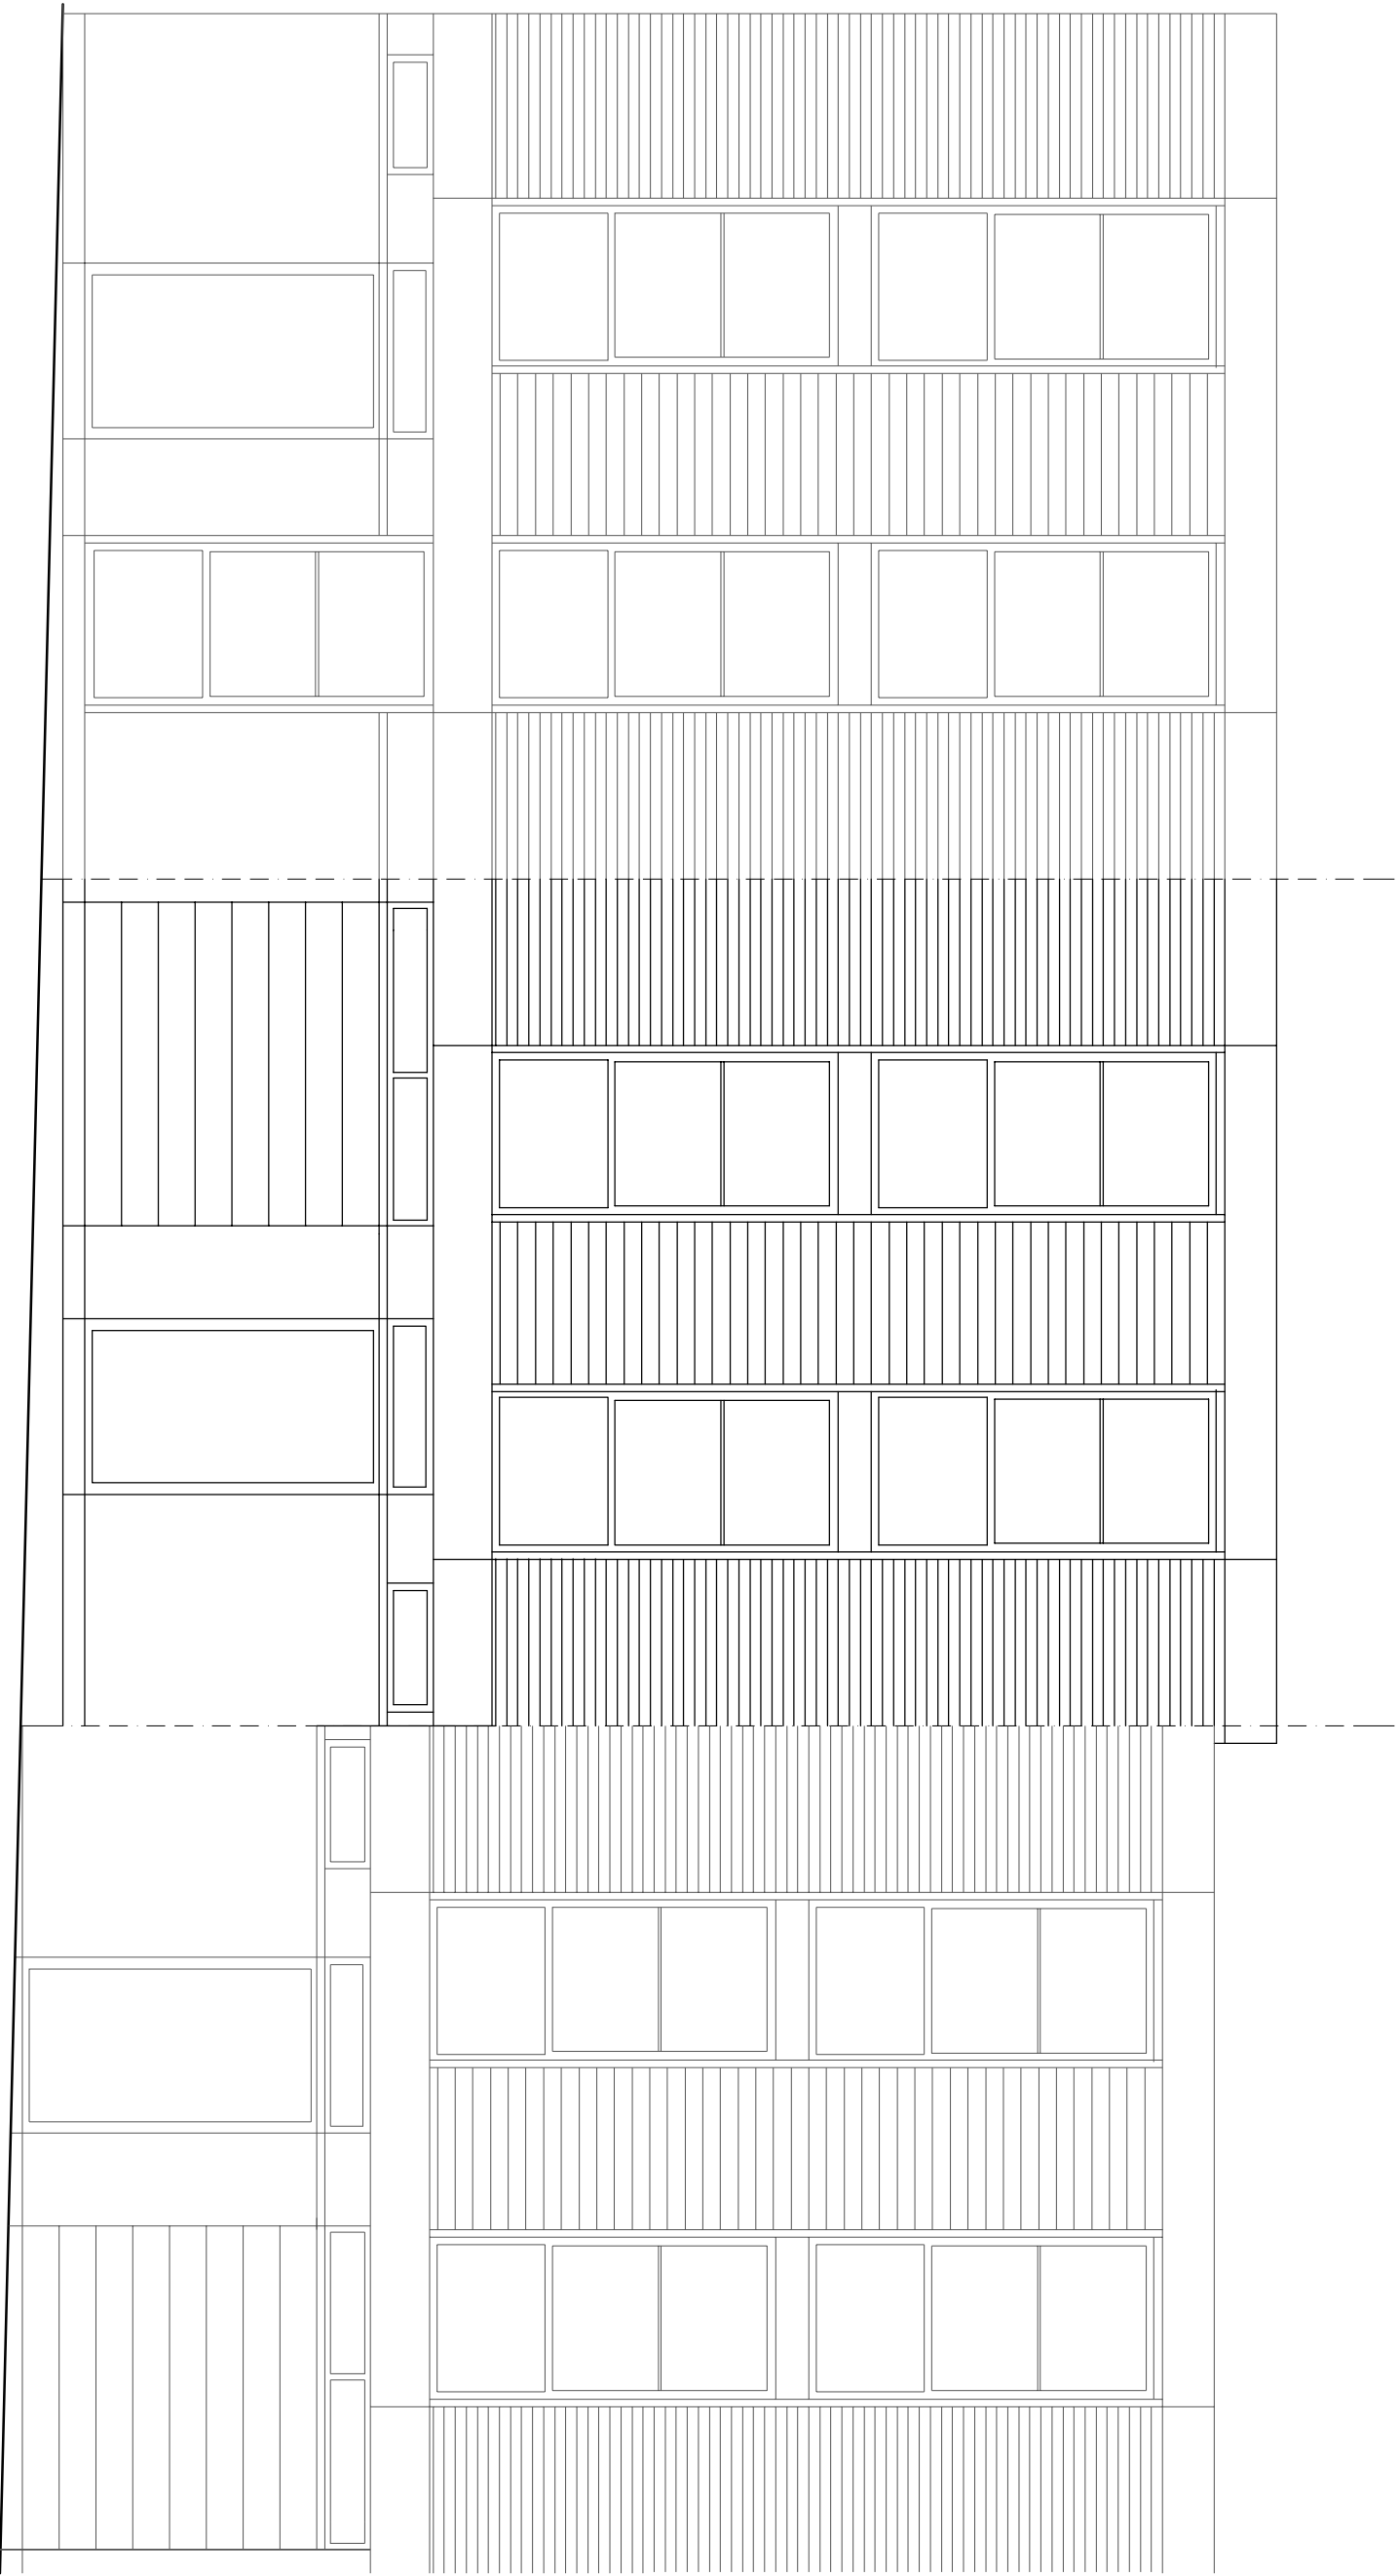

DO NOT SCALE FROM THIS DRAWING
THIS DRAWING IS COPYRIGHT

REVISIONS:

NOTES:

PROJECT:
26 LOWER MERTON RISE
LONDON NW3 3SP

Scale:
1:50 @ A3

Date:
29.10.13

DRAWING TITLE:
FRONT ELEVATION
as Existing

Dwg No:
LMR26-EX1


Rev:

KASIA WHITFIELD
Design Consultant
Tel: 020 75869624
Mob: 07985 035333
email: KasiaWhitfield@gmail.com

HOUSE No. 24

HOUSE No. 26

HOUSE No. 28

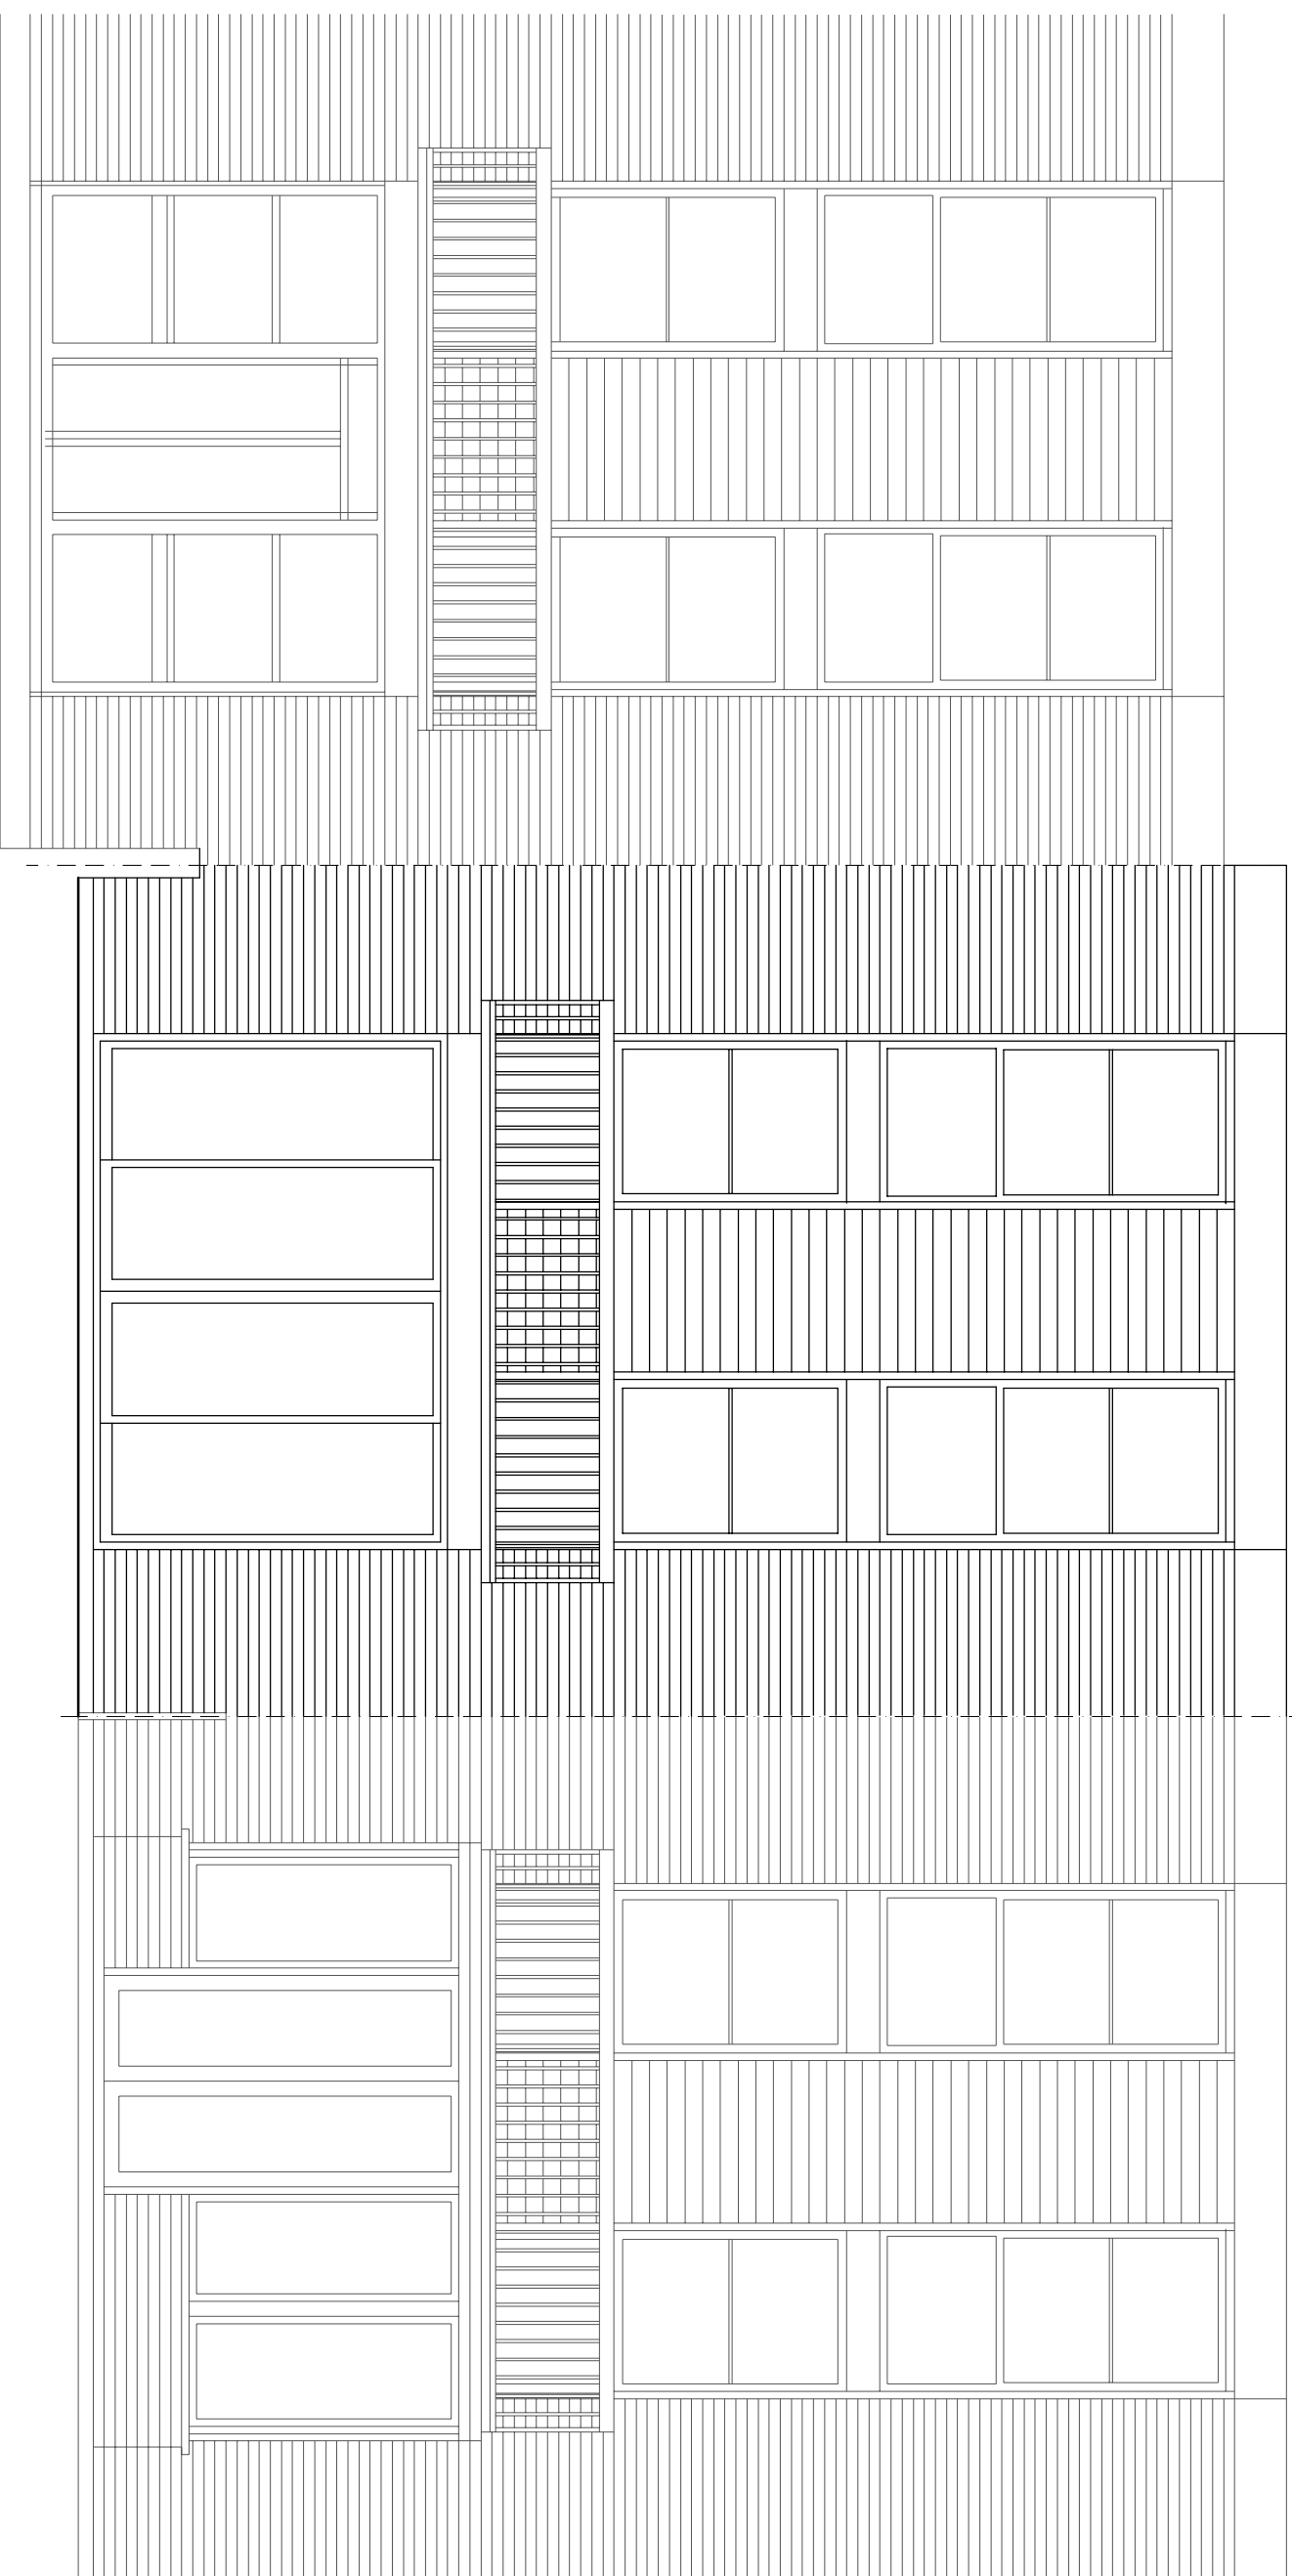

DO NOT SCALE FROM THIS DRAWING
THIS DRAWING IS COPYRIGHT

REVISIONS:

NOTES:

PROJECT:
26 LOWER MERTON RISE
LONDON NW3 3SP

Scale:
1:50 @ A3


Date:
29.10.13

DRAWING TITLE:
REAR ELEVATION
as Existing

Dwg No:
LMR26-EX2

Rev:

KASIA WHITFIELD
Design Consultant
Tel: 020 75869624
Mob: 07985 035333
email: KasiaWhitfield@gmail.com

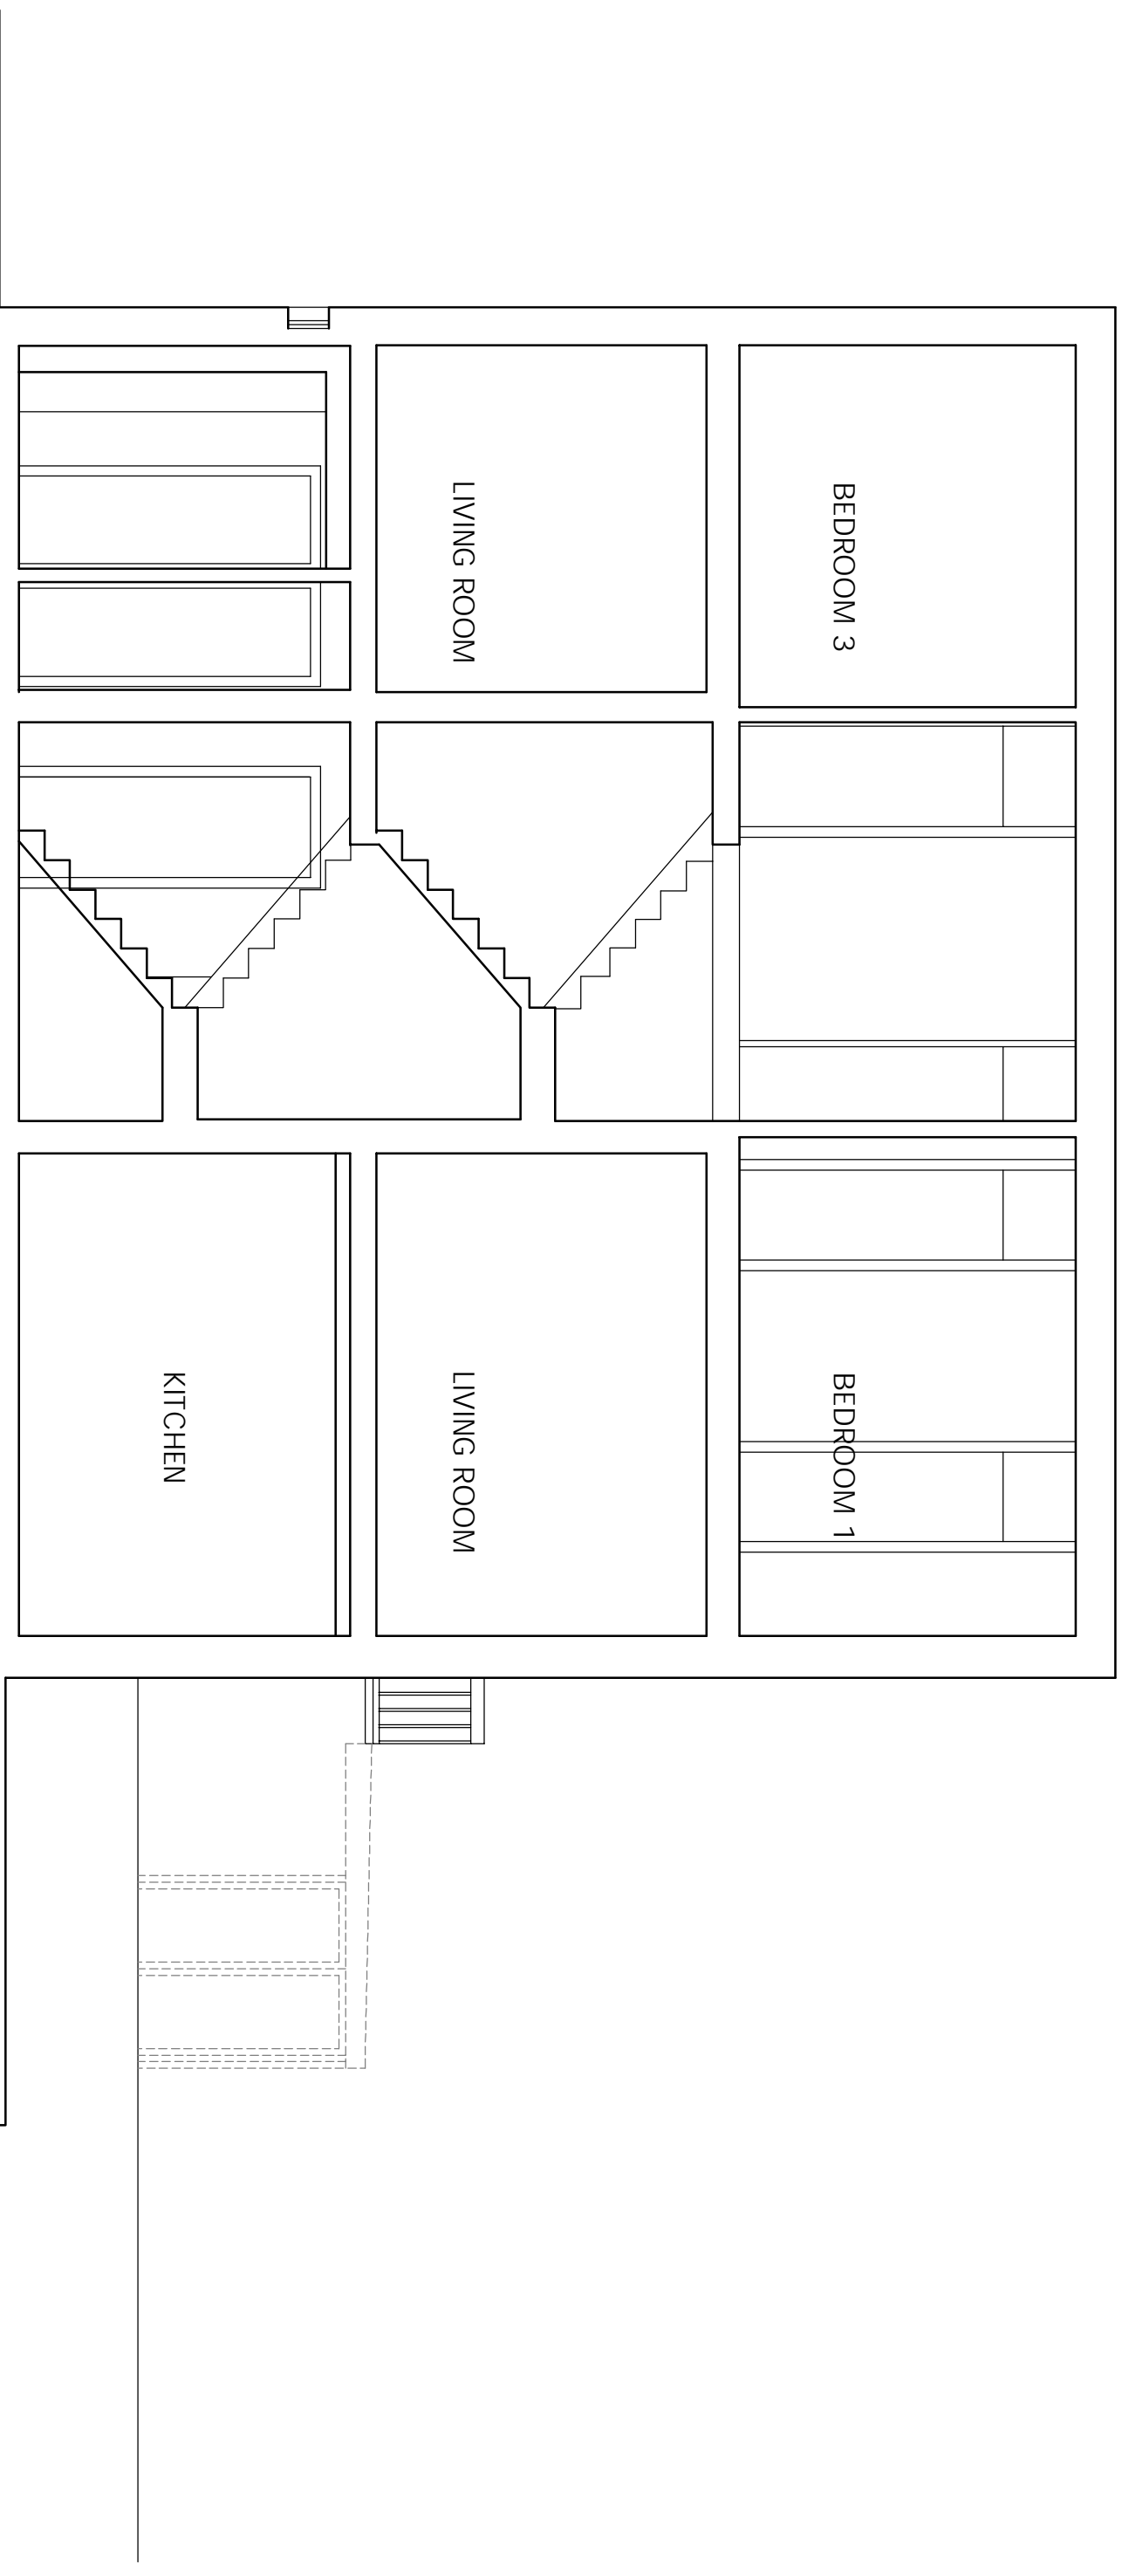

DO NOT SCALE FROM THIS DRAWING
THIS DRAWING IS COPYRIGHT

REVISIONS:

NOTES:

PROJECT:
26 LOWER MERTON RISE
LONDON NW3 3SP

Scale:
1:50 @ A3

Date:
29.10.13

DRAWING TITLE:
LONG SECTION
as Existing

Dwg No:
LMR26-EX3


Rev:

KASIA WHITFIELD
Design Consultant
Tel: 020 75869624
Mob: 07985 035333
email: KasiaWhitfield@gmail.com



HOUSE No.28

HOUSE No.24

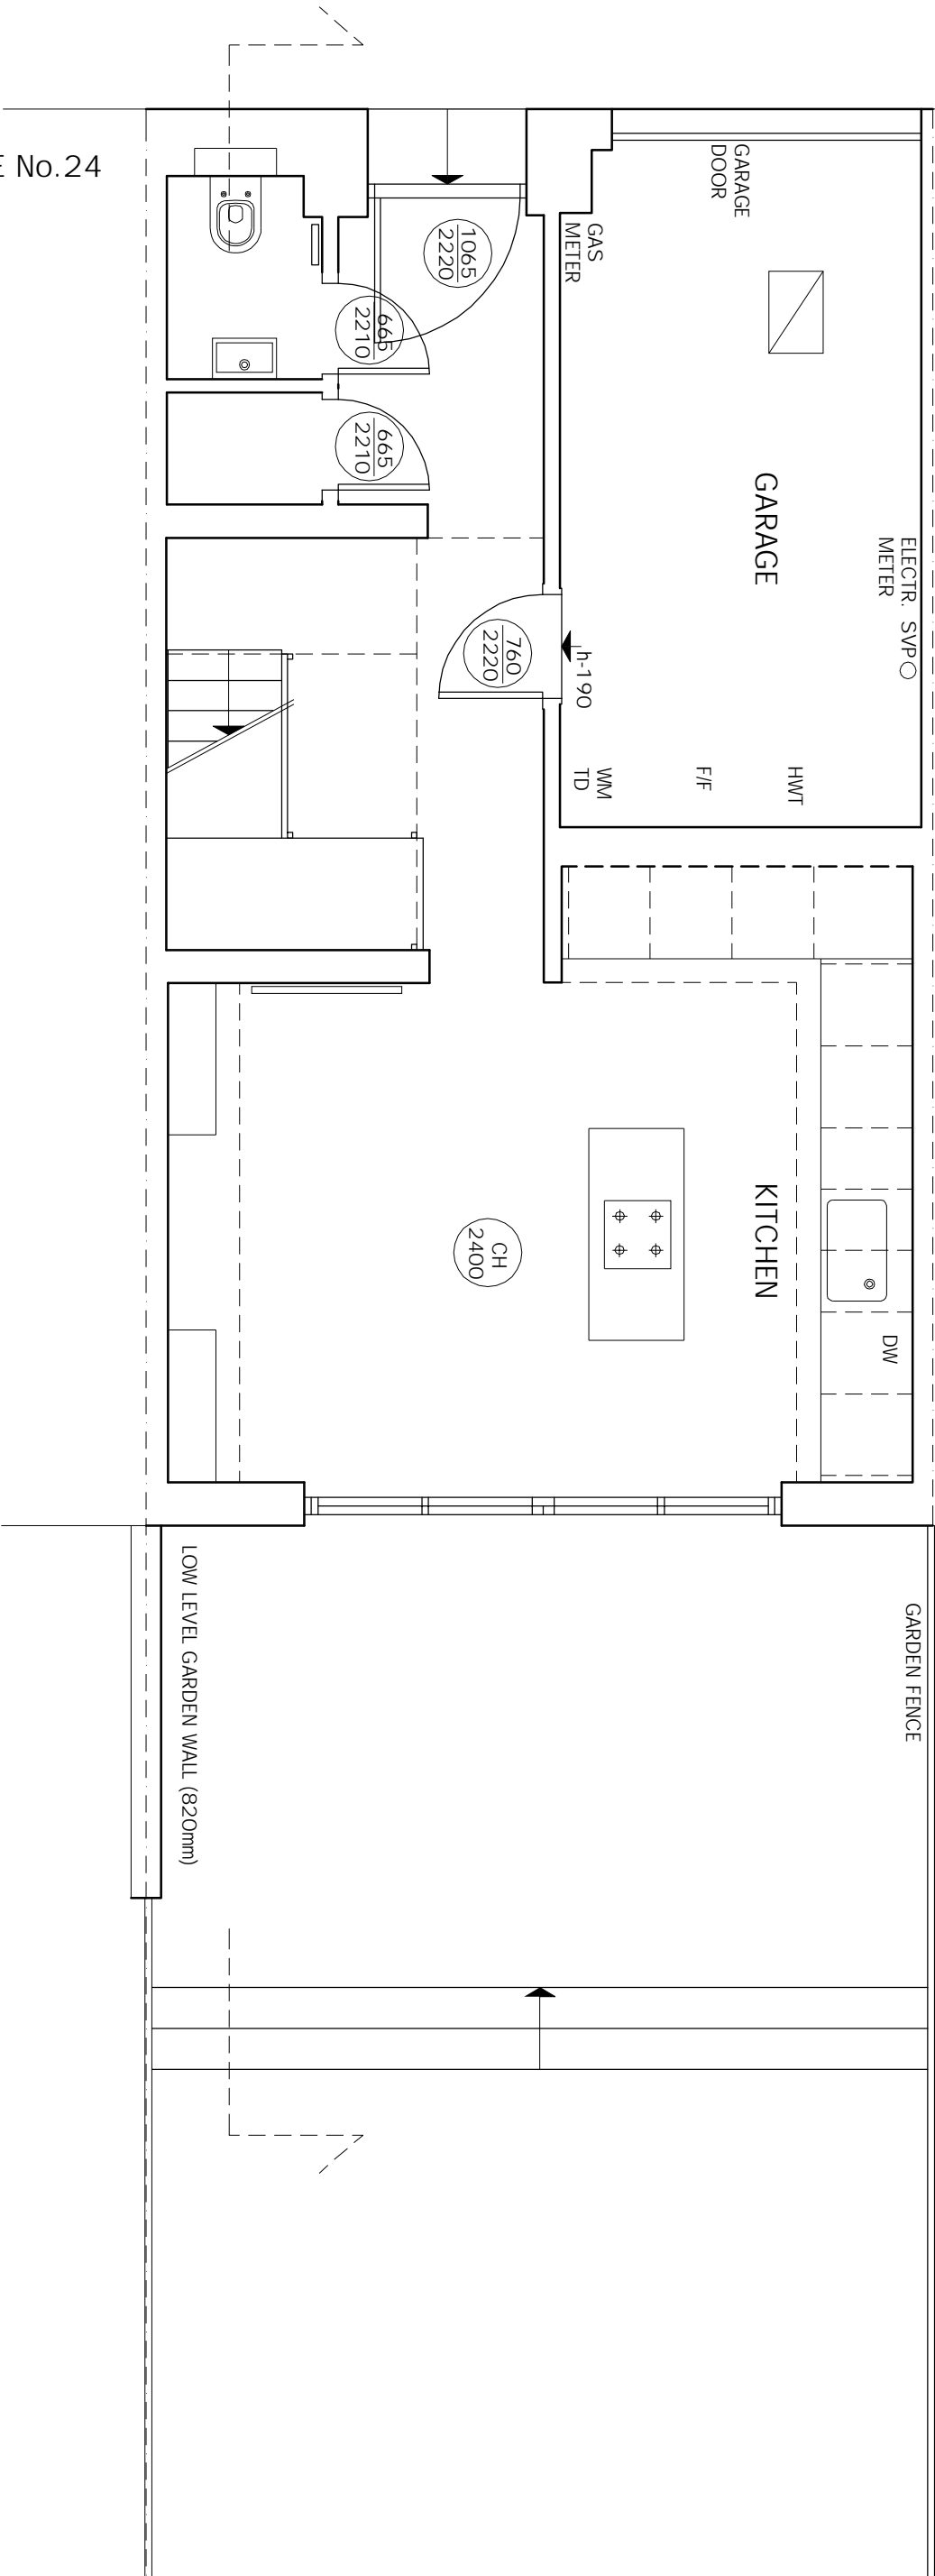

DO NOT SCALE FROM THIS DRAWING
THIS DRAWING IS COPYRIGHT

REVISIONS:



NOTES:

PROJECT:
26 LOWER MERTON RISE
LONDON NW3 3SP

Scale:
1:50 @ A3

Date:
29.10.13

DRAWING TITLE:
GROUND FLOOR PLAN
as Existing

Dwg No:
LMR26-EX4

Rev:

KASIA WHITFIELD
Design Consultant
Tel: 020 75869624
Mob: 07985 035333
email: KasiaWhitfield@gmail.com