


HOUSE No.28

HOUSE No.26

HOUSE No.24

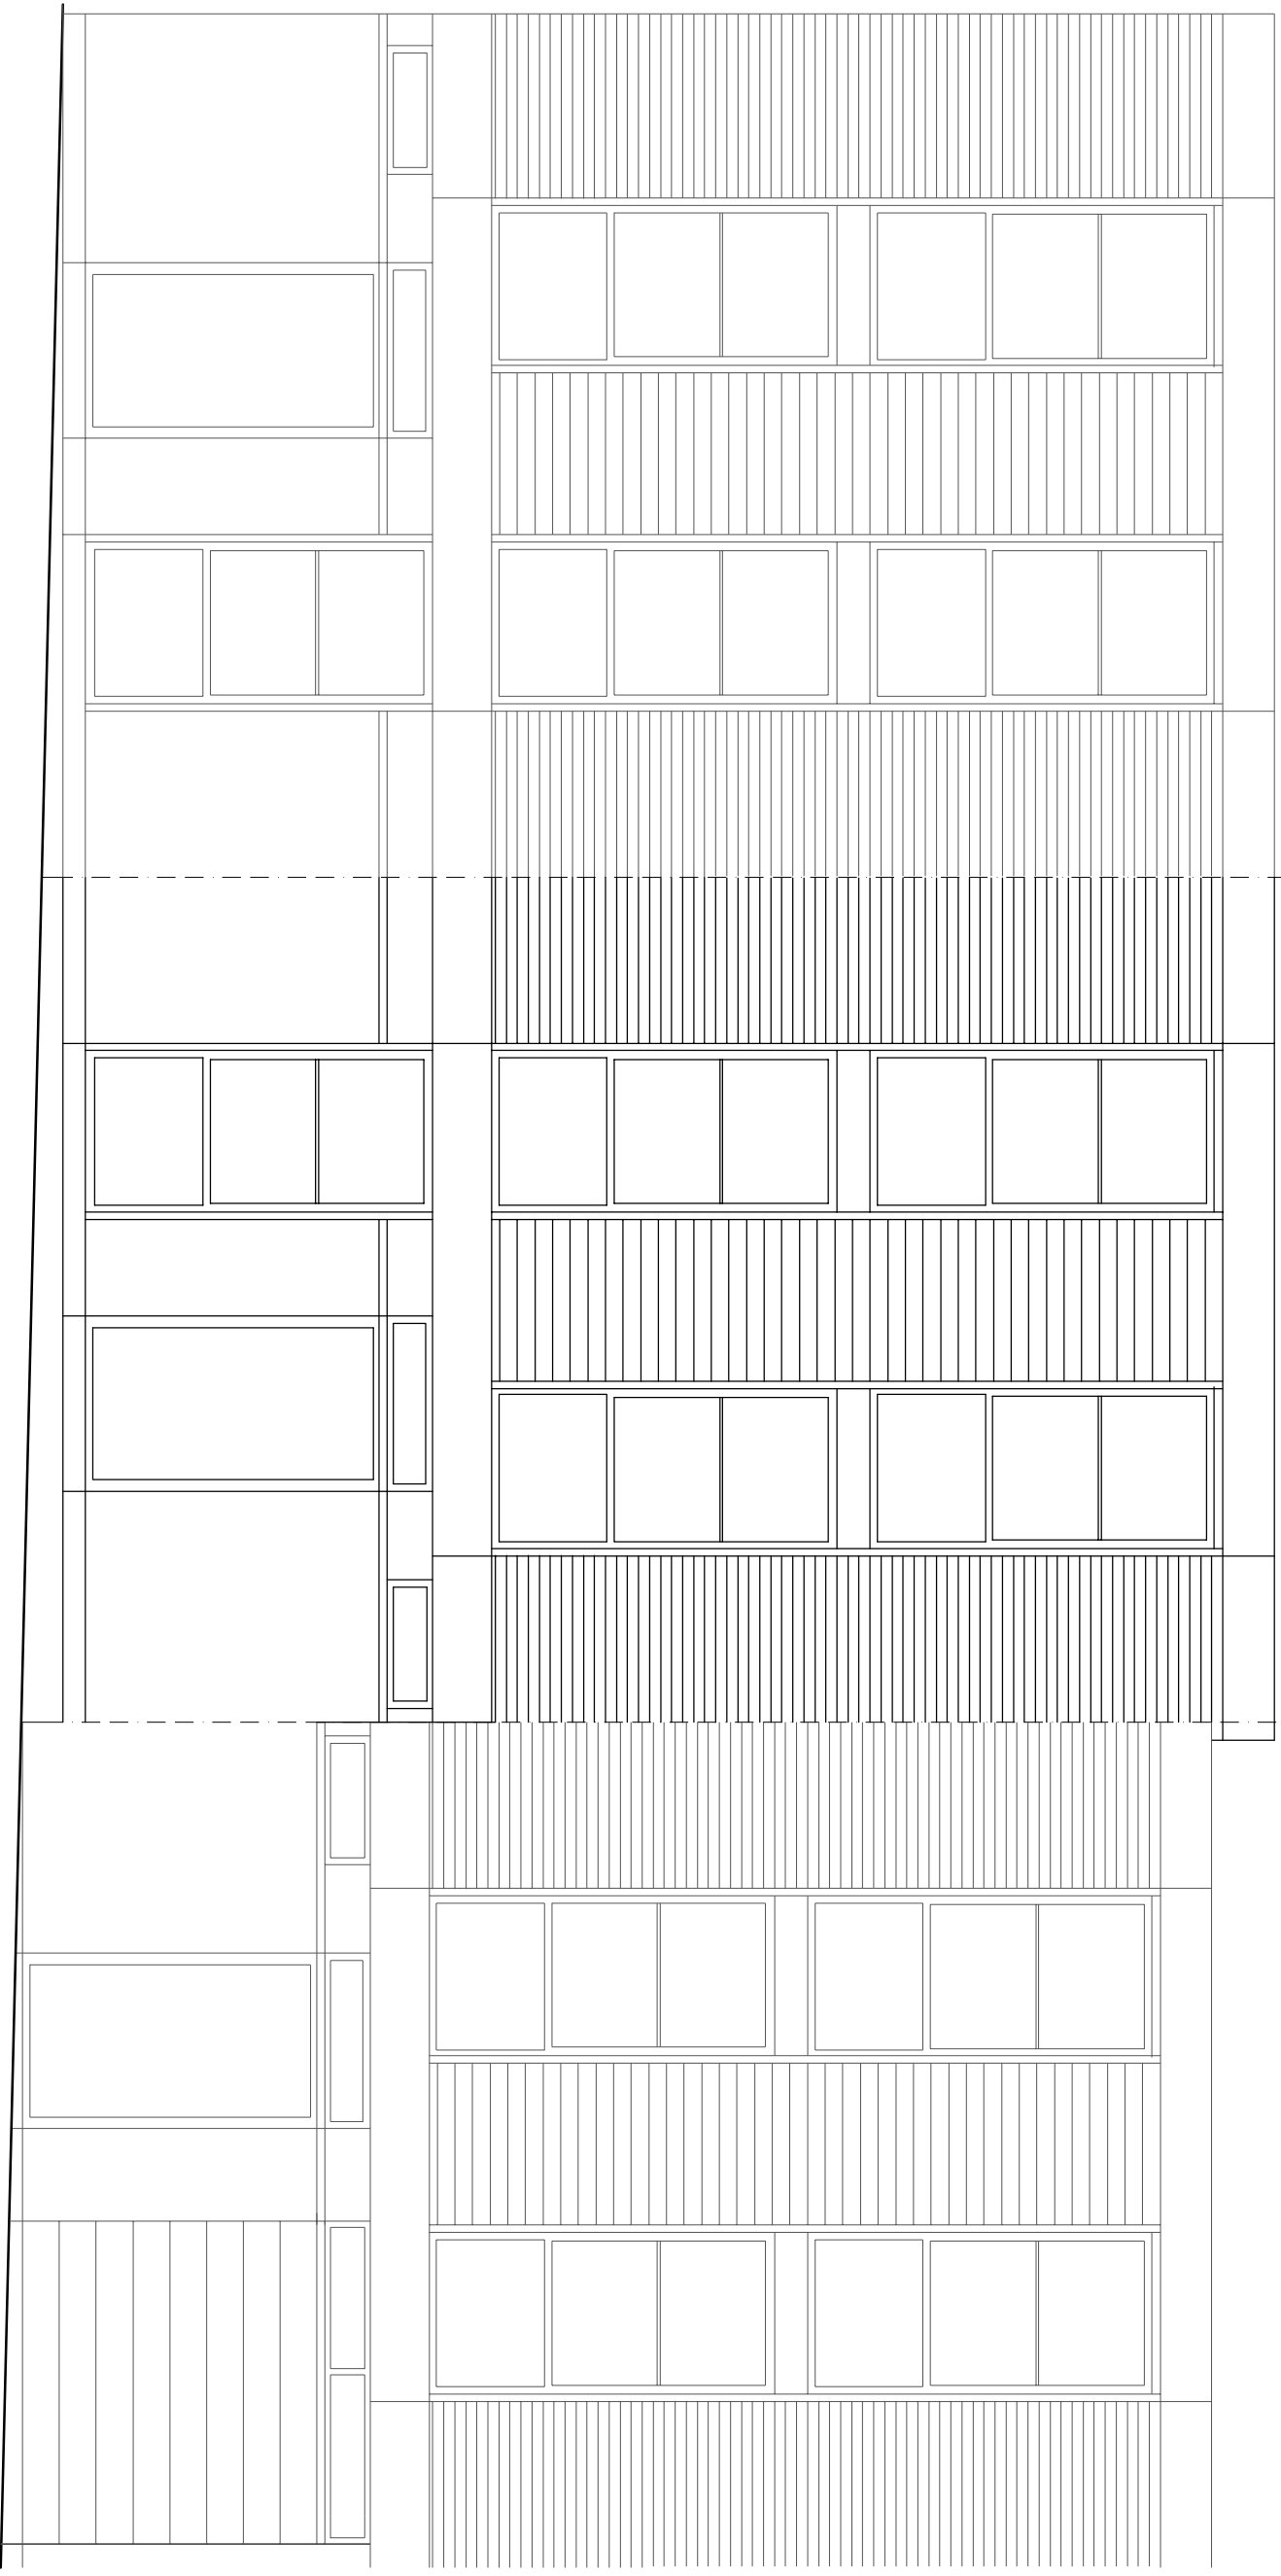

NEW WINDOW AT
GROUND LEVEL
as previously
approved
2012/0769/P

DO NOT SCALE FROM THIS DRAWING
THIS DRAWING IS COPYRIGHT

REVISIONS:

NOTES:

PROJECT:
26 LOWER MERTON RISE
LONDON NW3 3SP

Scale:
1:50 @ A3

Date:
29.10.13

DRAWING TITLE:
FRONT ELEVATION
as Proposed

Dwg No:
LMR26/2-PP1


Rev:

KASIA WHITFIELD
Design Consultant
Tel: 020 75869624
Mob: 07985 035333
email: KasiaWhitfield@gmail.com

HOUSE No.24

HOUSE No.26

HOUSE No.28

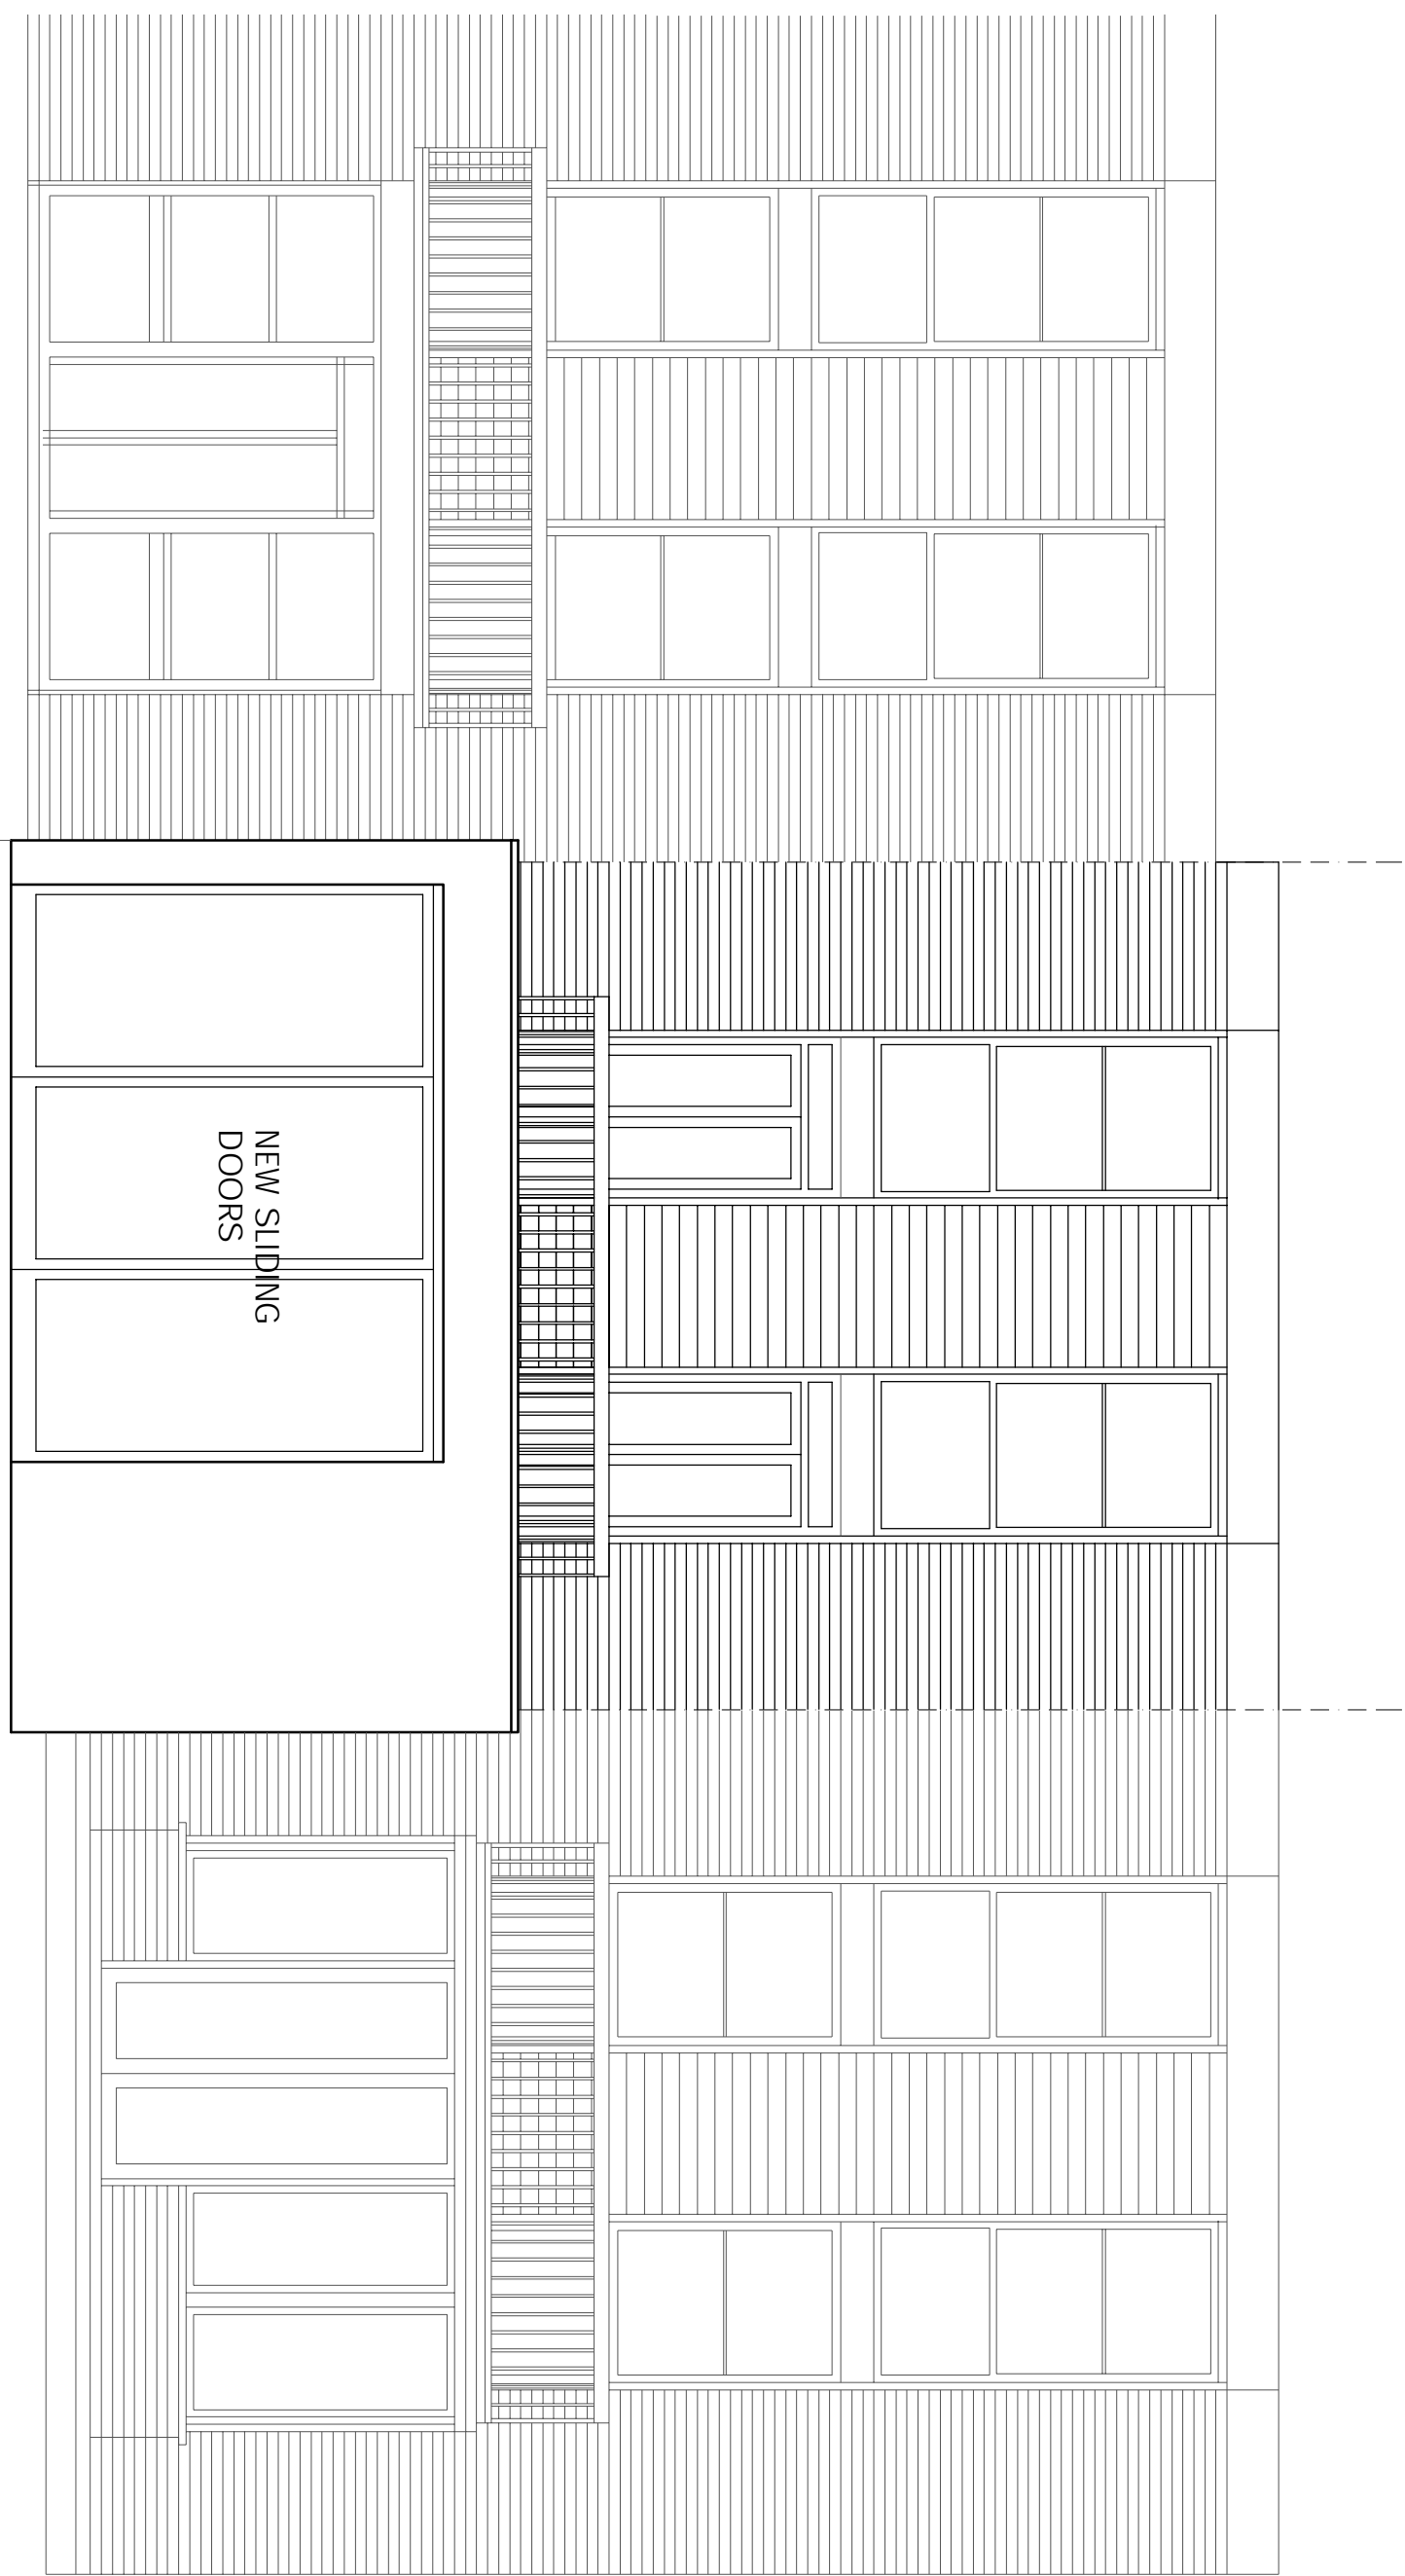

DO NOT SCALE FROM THIS DRAWING
THIS DRAWING IS COPYRIGHT

REVISIONS:

NOTES:

PROJECT:
26 LOWER MERTON RISE
LONDON NW3 3SP

Scale:
1:50 @ A3


Date:
29.10.13

DRAWING TITLE:
REAR ELEVATION
as Proposed

Dwg No:
LMR26/2-PP2

Rev:

KASIA WHITFIELD
Design Consultant
Tel: 020 75869624
Mob: 07985 035333
email: KasiaWhitfield@gmail.com

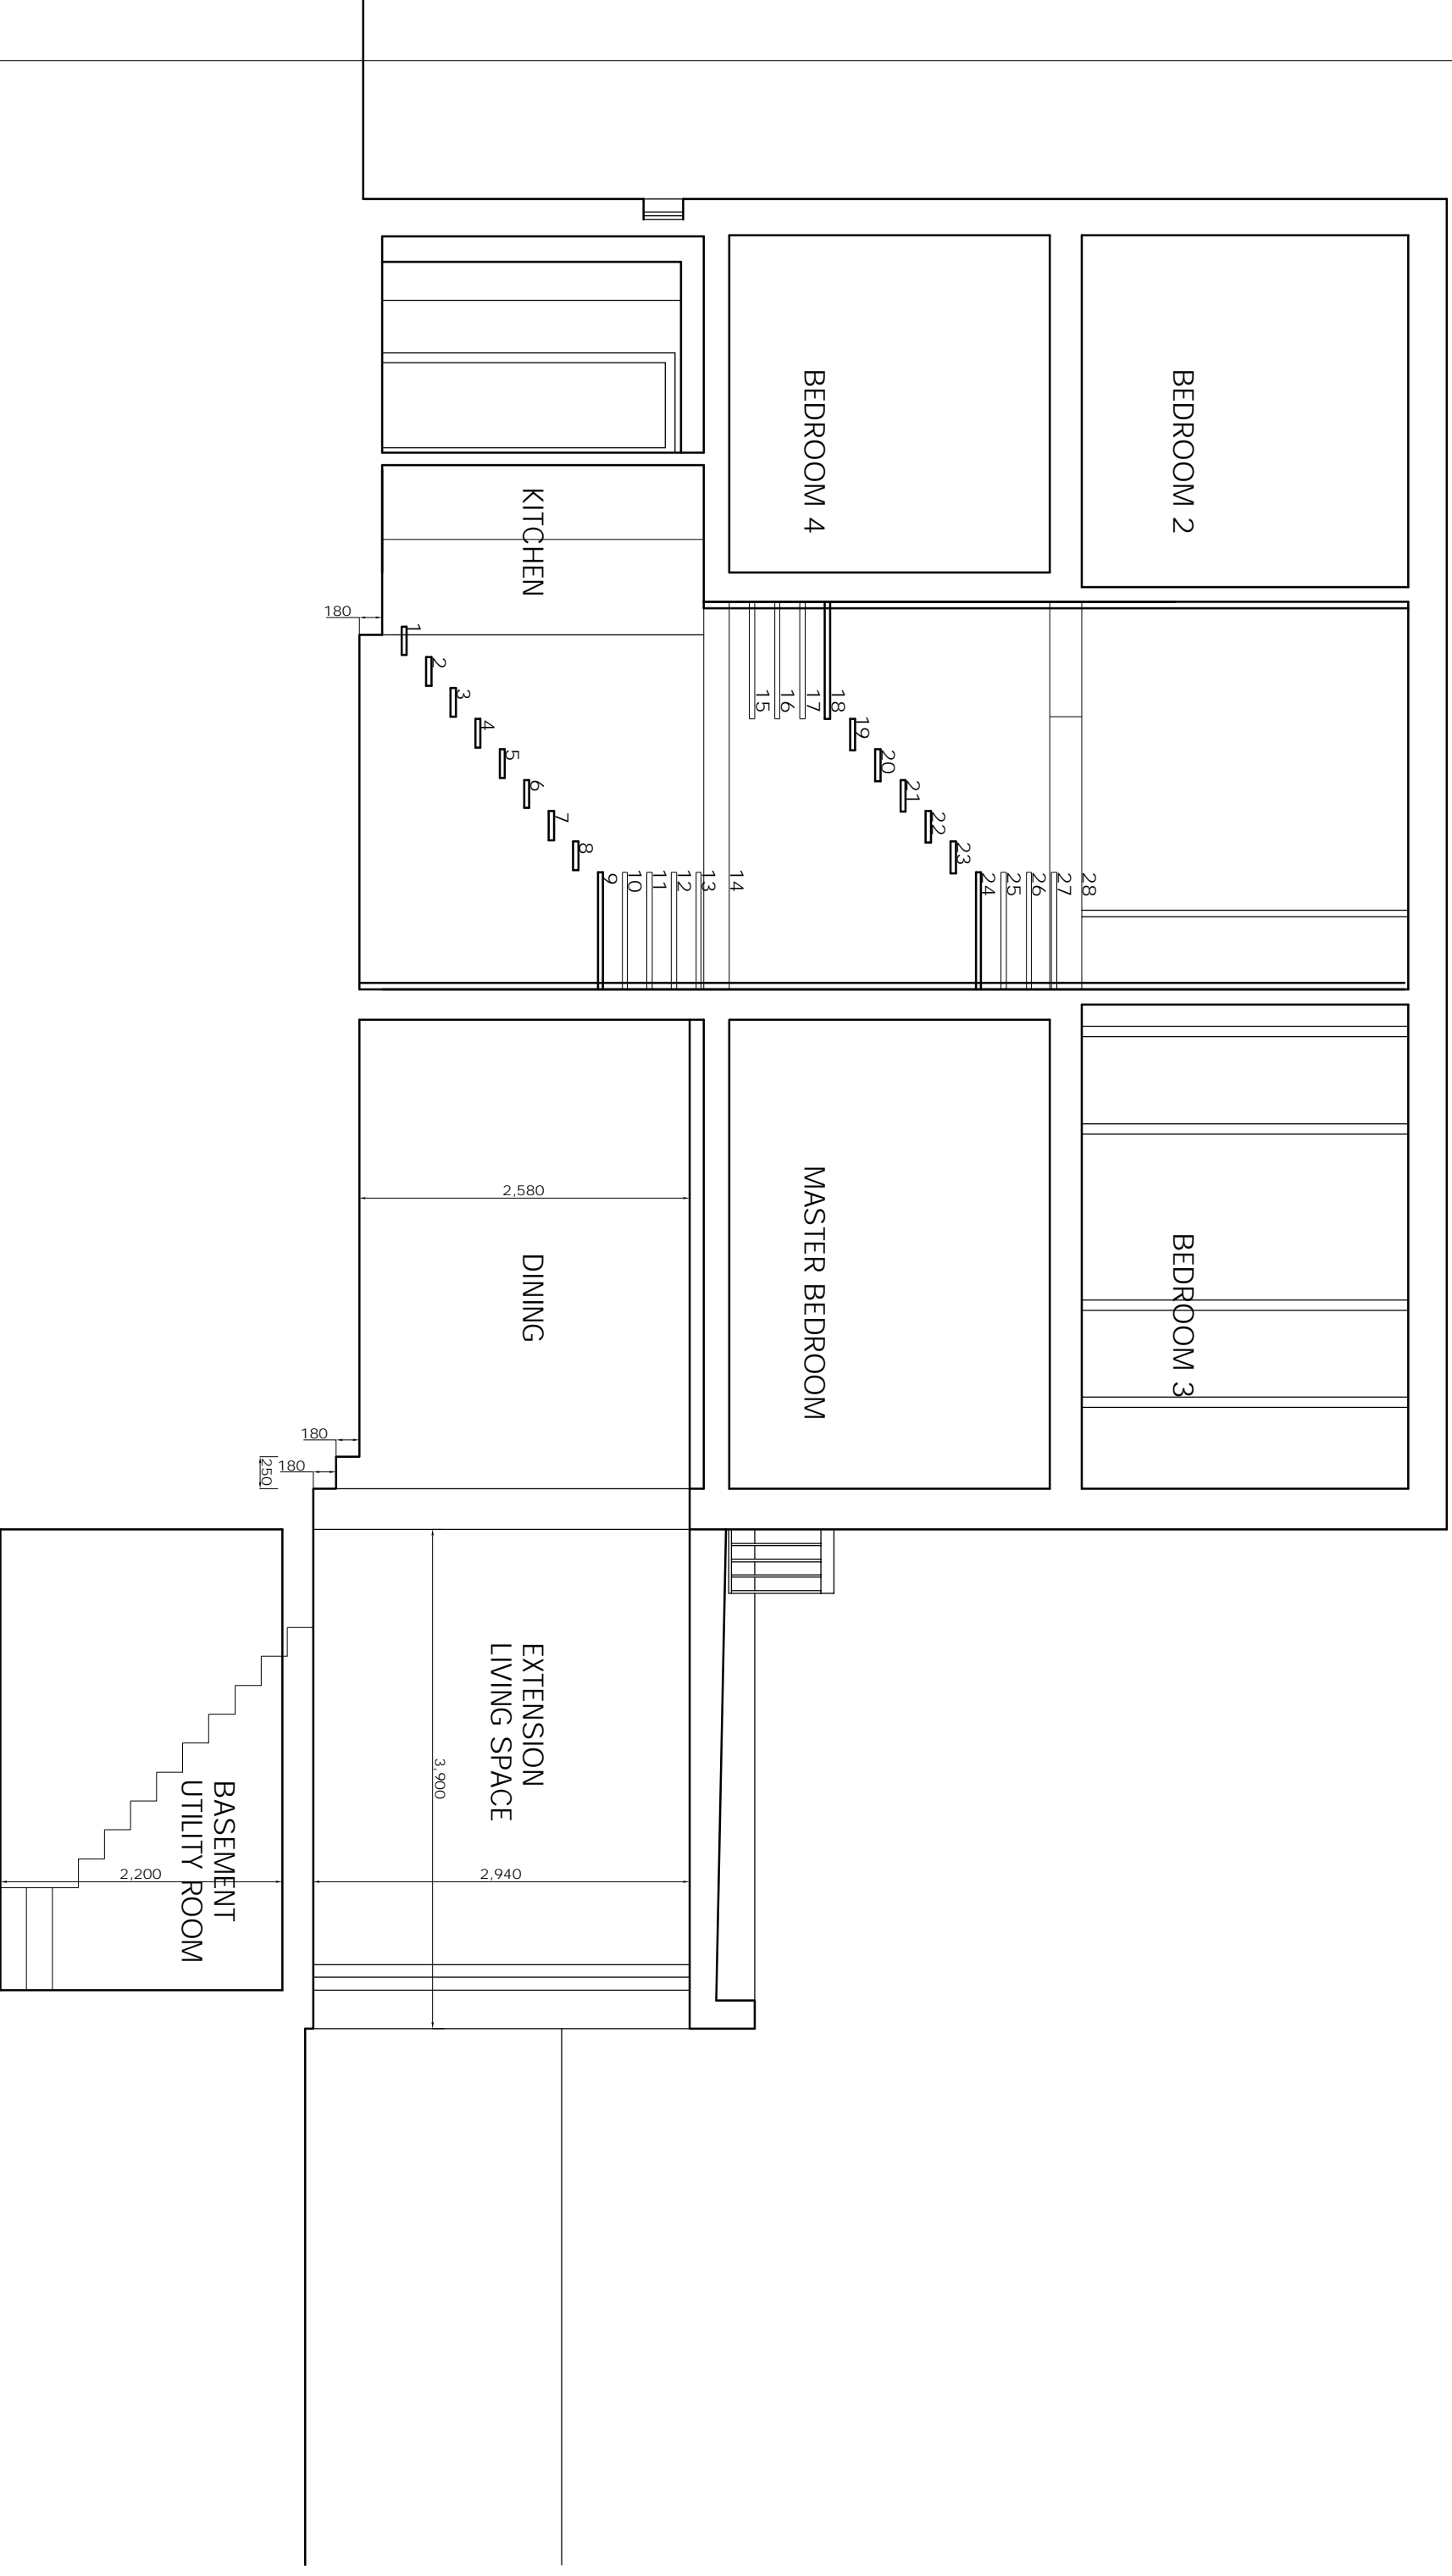

DO NOT SCALE FROM THIS DRAWING
THIS DRAWING IS COPYRIGHT

REVISIONS:

NOTES:

PROJECT:
26 LOWER MERTON RISE
LONDON NW3 3SP

Scale:
1:50 @ A3

Date:
29.10.13

DRAWING TITLE:
LONG SECTION A-A
as Proposed

Dwg No:
LMR26/2-PP3

Rev:


KASIA WHITFIELD
Design Consultant
Tel: 020 75869624
Mob: 07985 035333
email: KasiaWhitfield@gmail.com



NEW WINDOW AT
GROUND LEVEL
as previously
approved
2012/0769/P

HOUSE No.24

HOUSE No.28

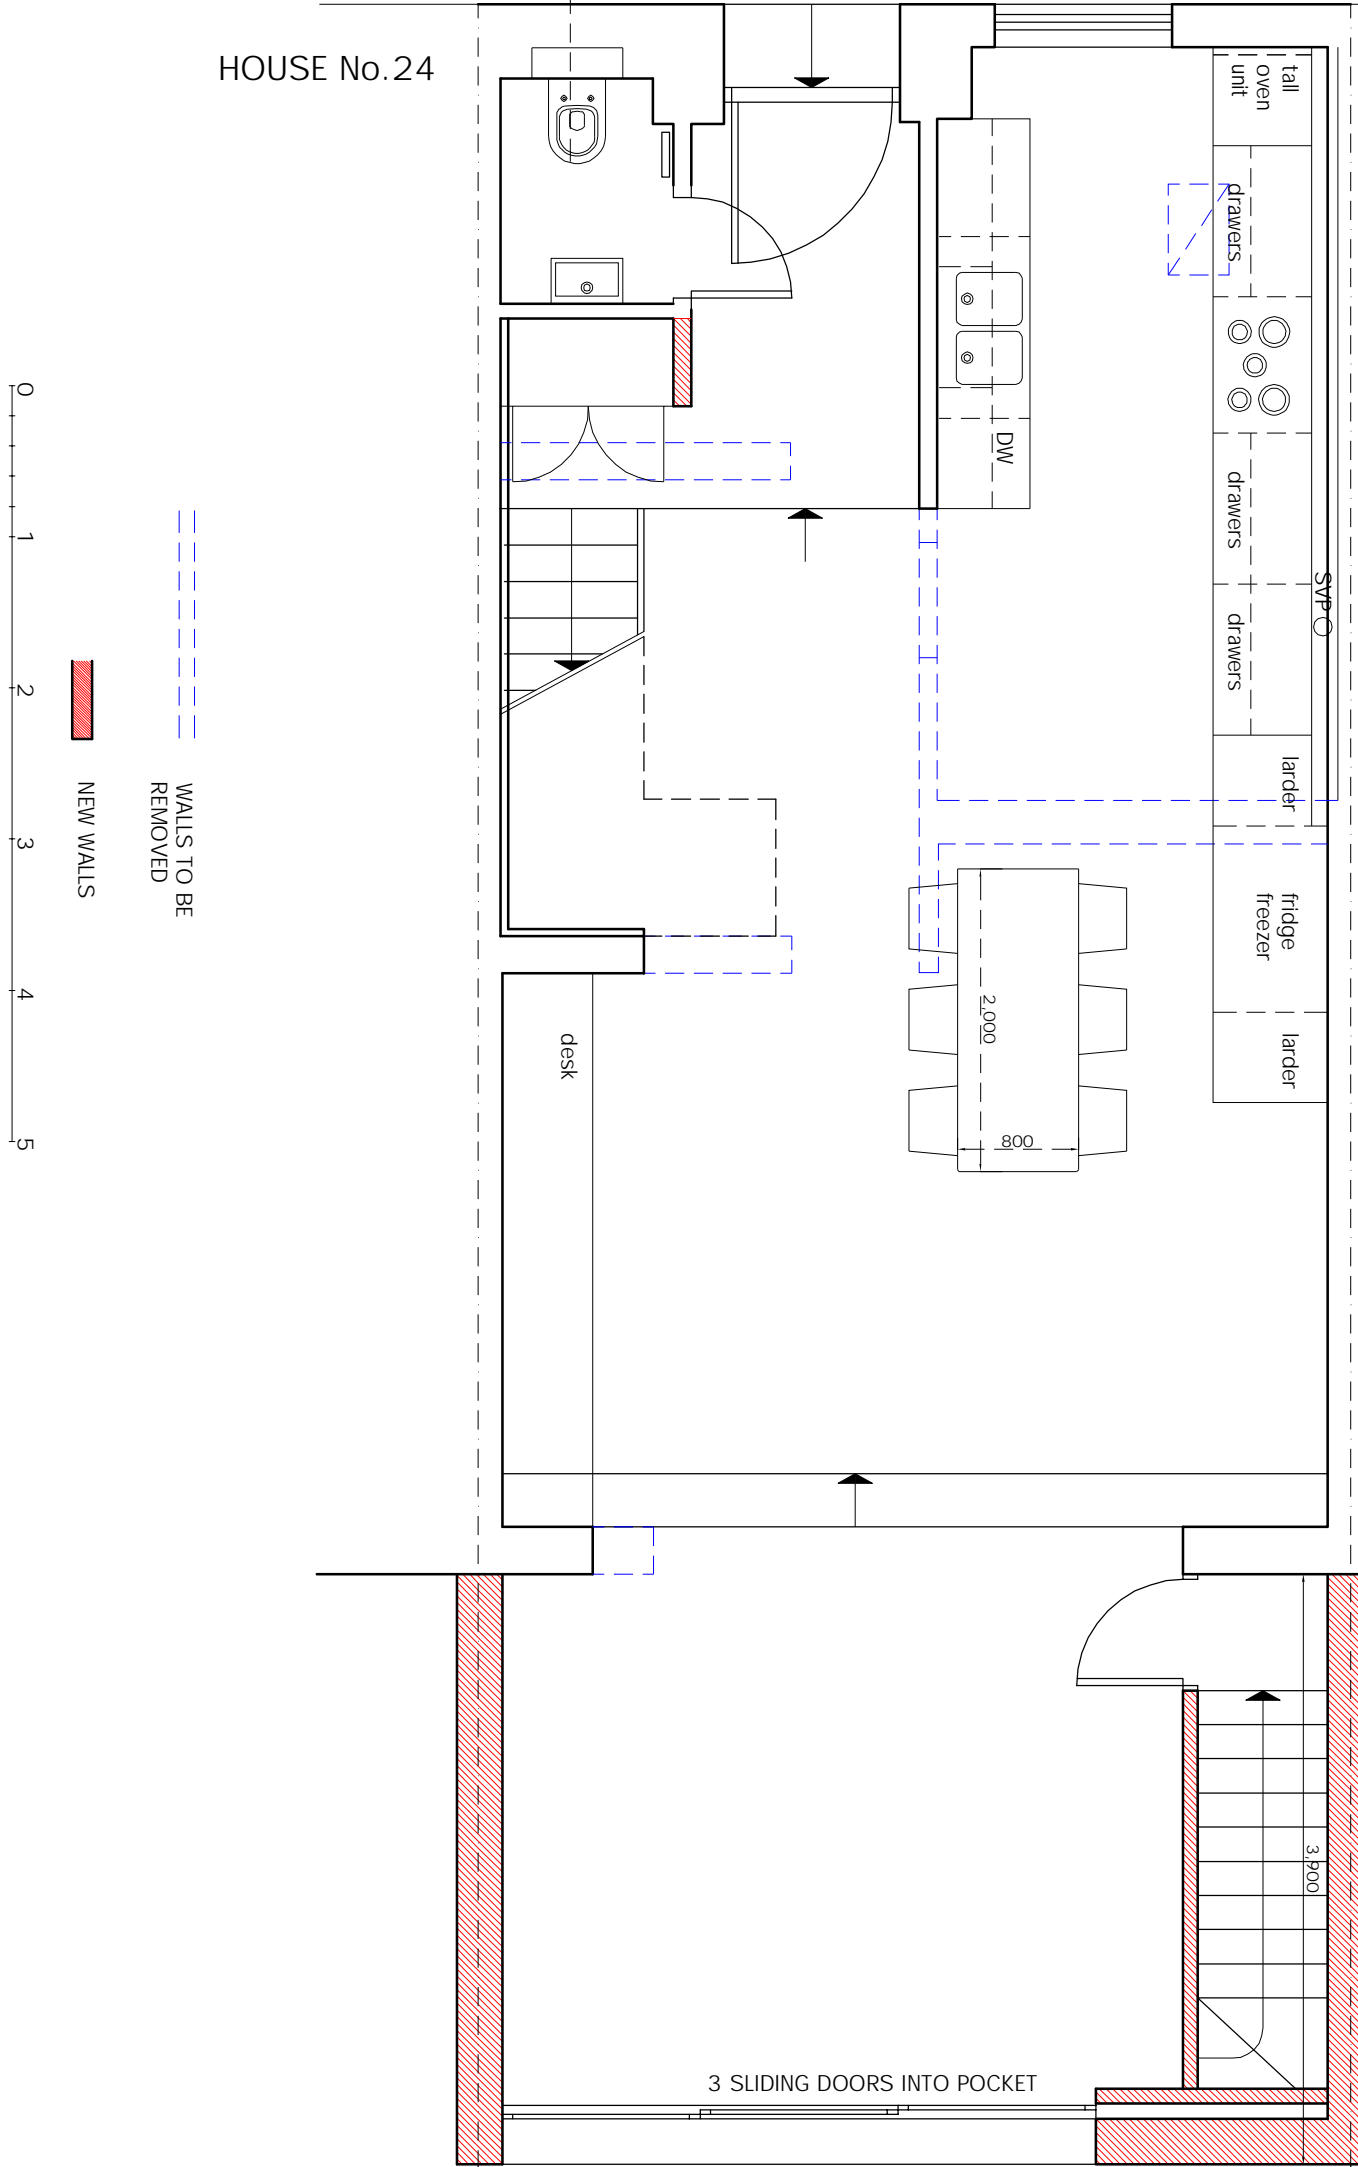

DO NOT SCALE FROM THIS DRAWING
THIS DRAWING IS COPYRIGHT
NOTES:

REVISIONS:



--- WALLS TO BE
REMOVED
NEW WALLS

PROJECT:
26 LOWER MERTON RISE
LONDON NW3 3SP
DRAWING TITLE:
GROUND FLOOR PLAN
as Proposed

Scale:
1:50 @ A3



Dwg No:
LMR26/2-PP4

Date:
29.10.13

Rev:

KASIA WHITFIELD
Design Consultant
Tel: 020 75869624
Mob: 07985 035333
email: KasiaWhitfield@gmail.com

3 SLIDING DOORS INTO POCKET

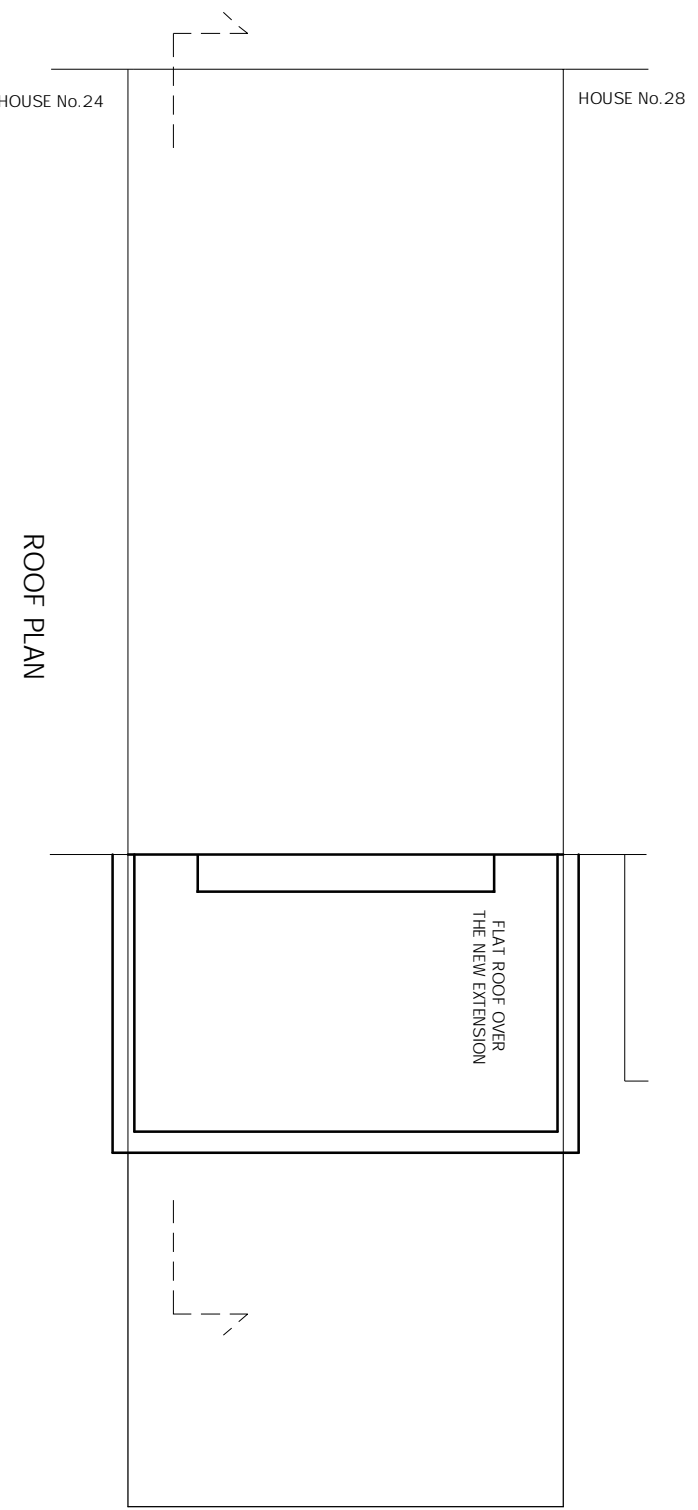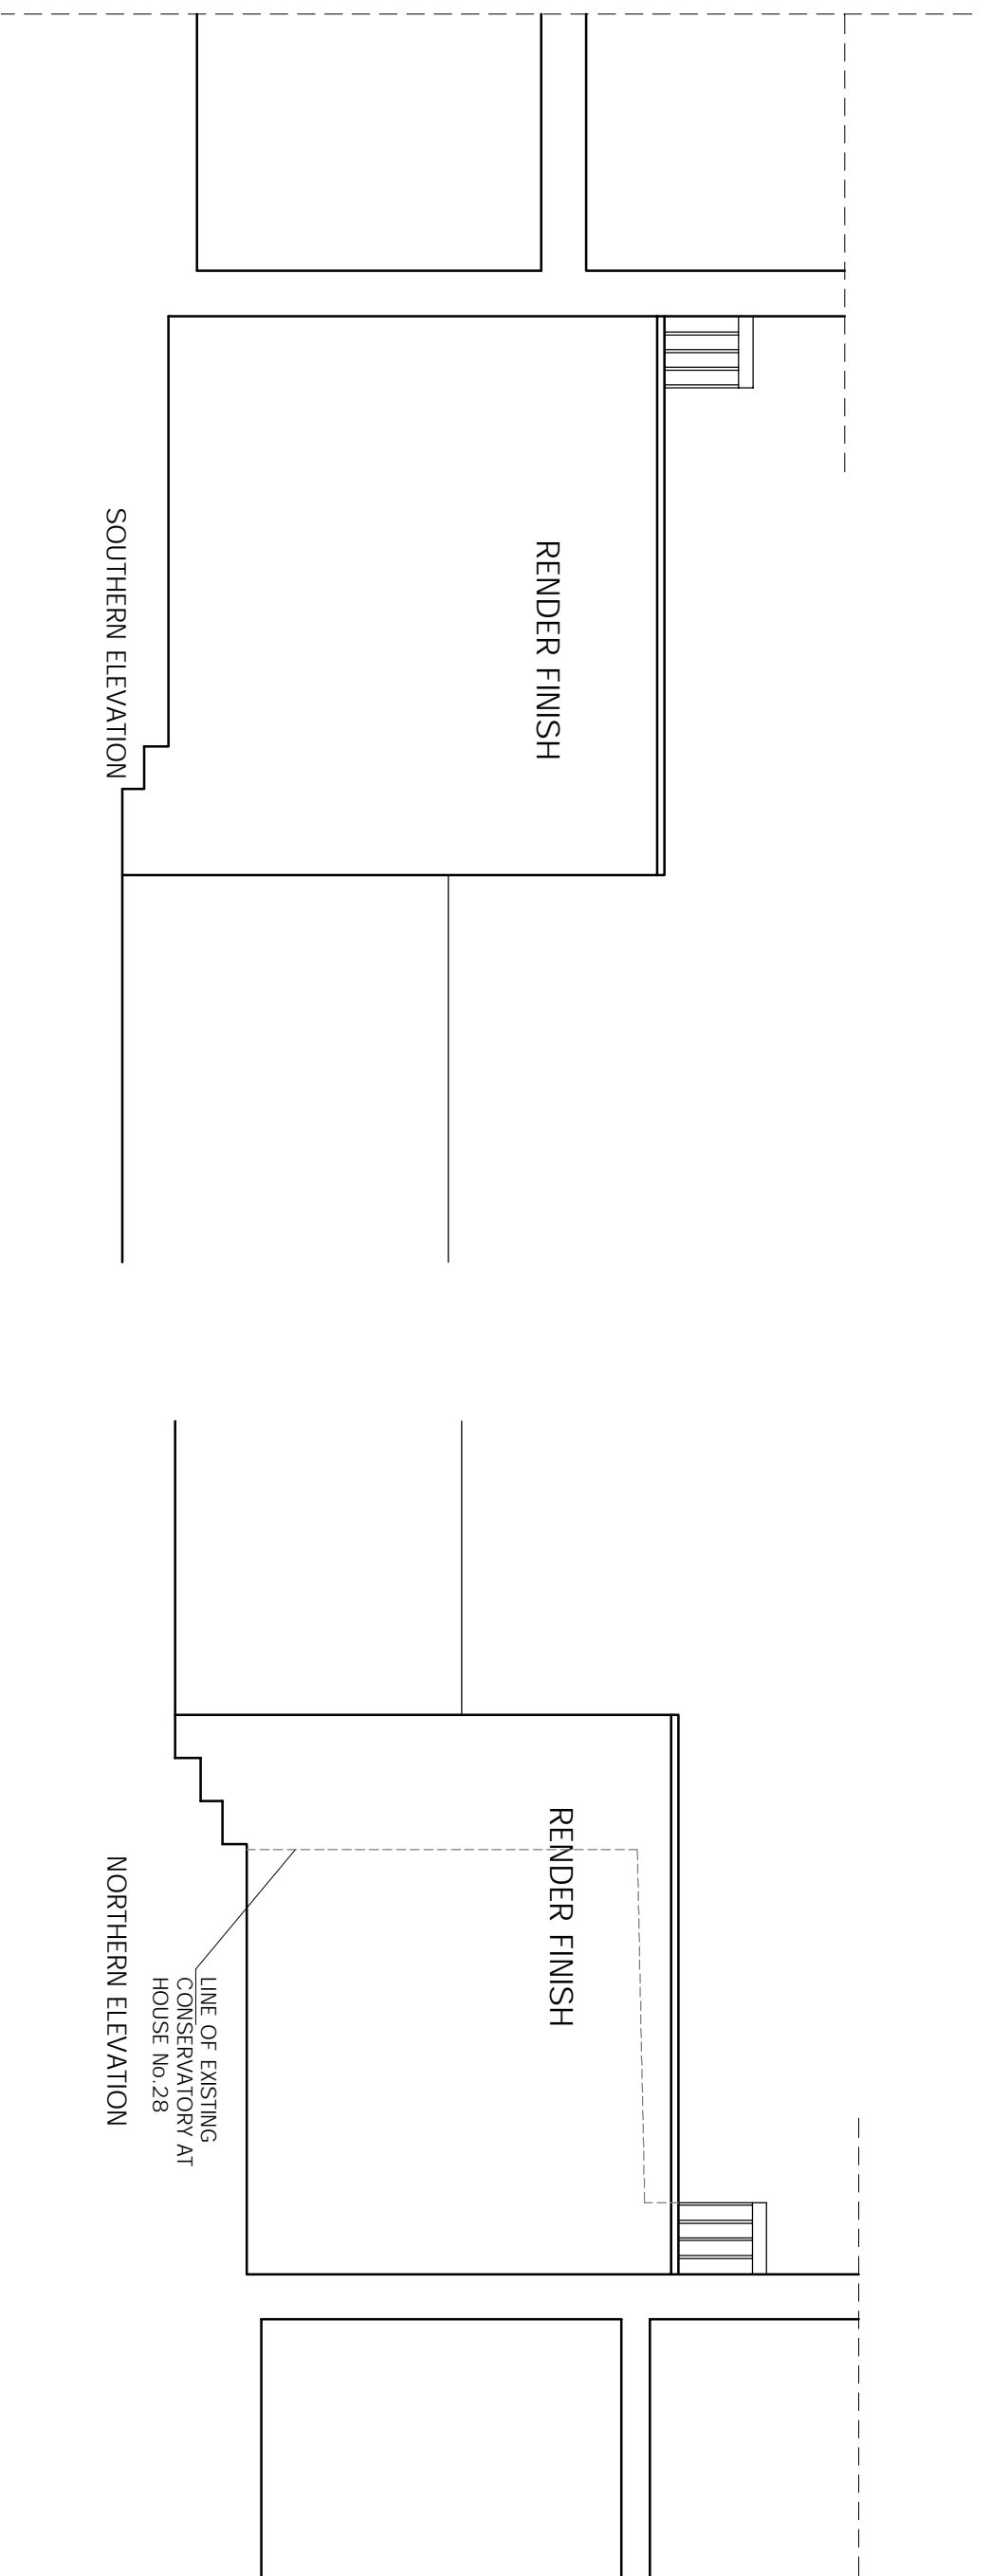

ROOF PLAN

DO NOT SCALE FROM THIS DRAWING
THIS DRAWING IS COPYRIGHT

NOTES:

REVISIONS:

PROJECT:
26 LOWER MERTON RISE
LONDON NW3 3SP

DRAWING TITLE:
SIDE ELEVATIONS, ROOF PLAN
as Proposed

Scale:
1:50 @ A3
1:100 @ A3

Dwg No:
LMR26/2-PP5

Date:
29.10.13

Rev:

KASIA WHITFIELD



Design Consultant

Tel: 020 75869624
Mob: 07985 035333
email: KasiaWhitfield@gmail.com



HOUSE No.28

HOUSE No.24

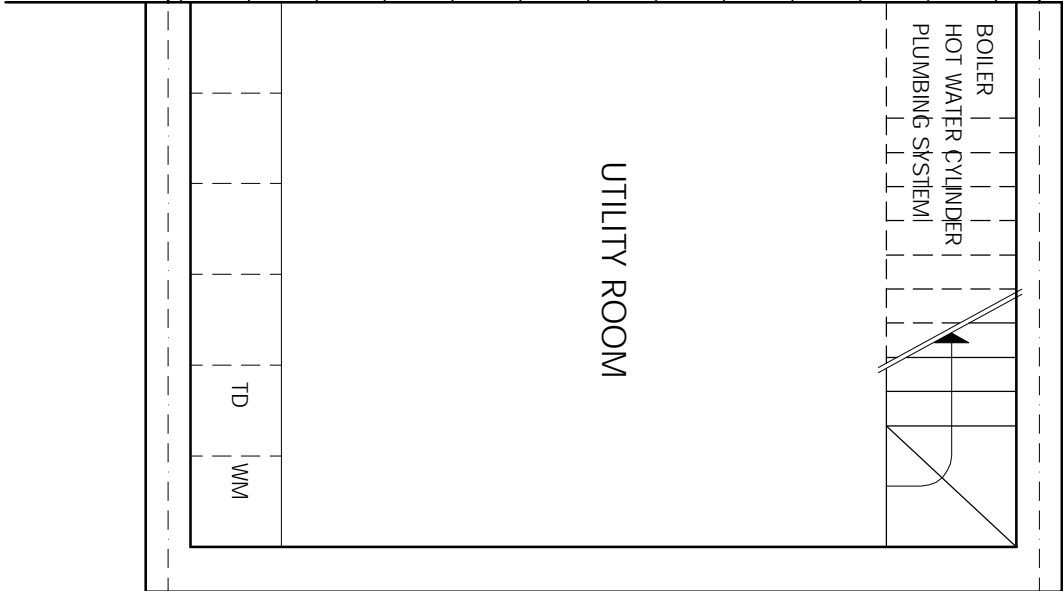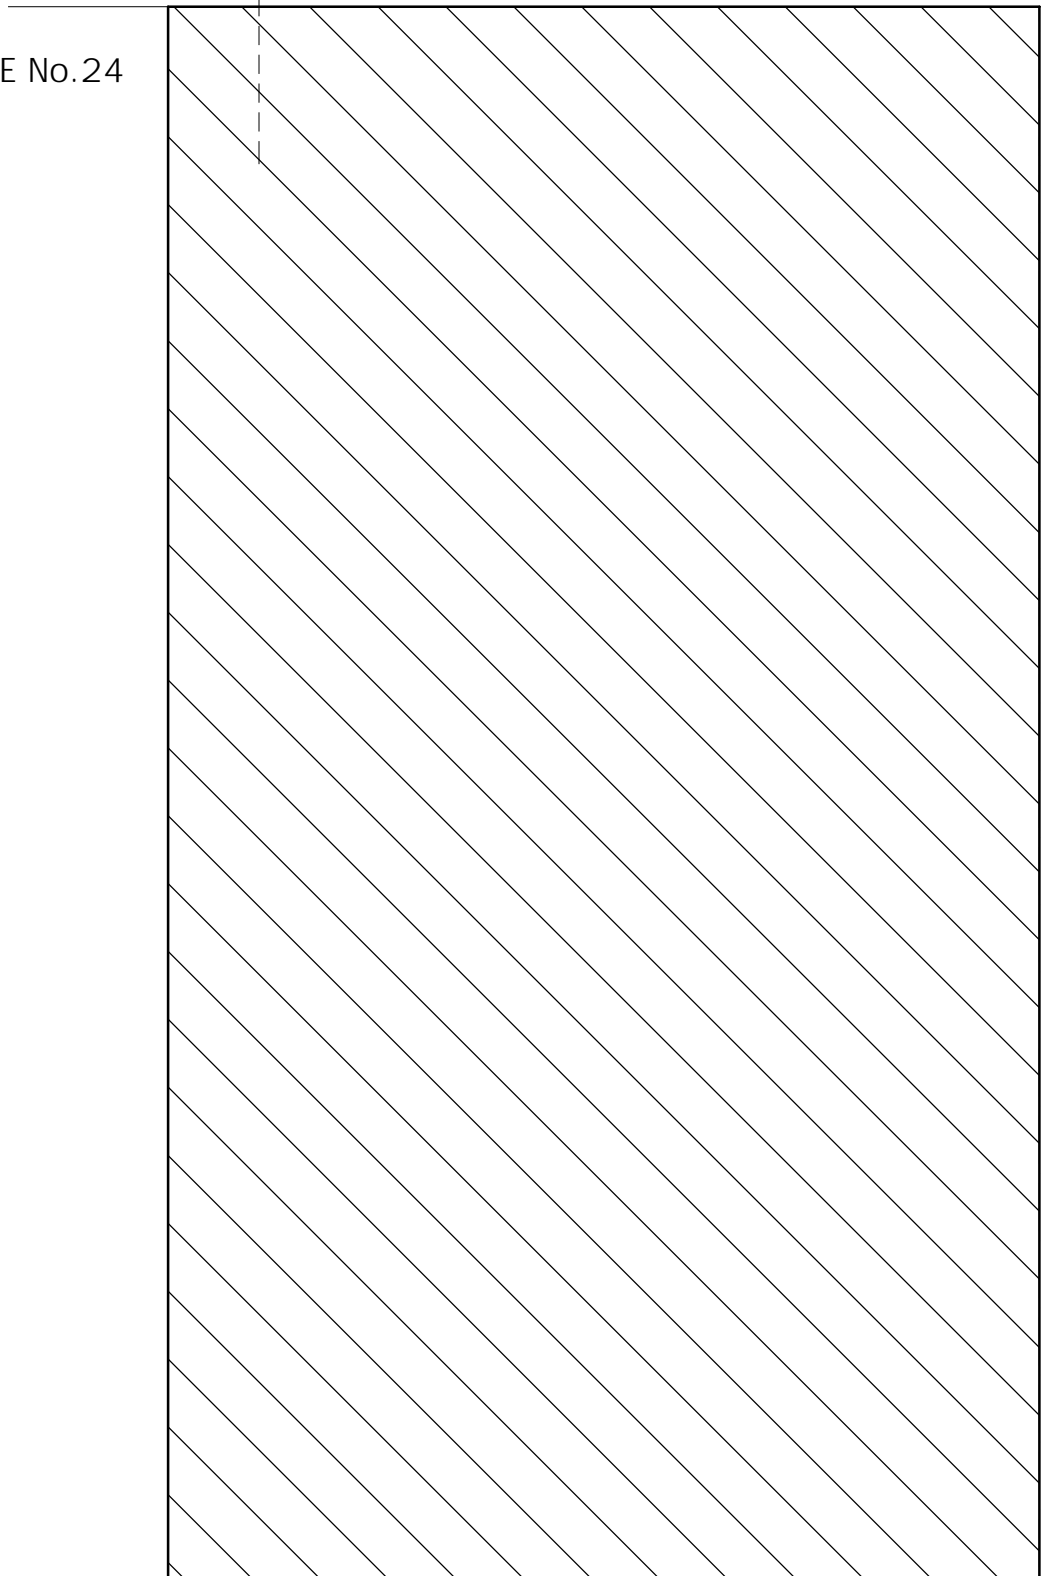

DO NOT SCALE FROM THIS DRAWING
THIS DRAWING IS COPYRIGHT

NOTES:

REVISIONS:

PROJECT:
26 LOWER MERTON RISE
LONDON NW3 3SP

Scale:
1:50 @ A3

Date:
29.10.13

DRAWING TITLE:
BASEMENT FLOOR PLAN
as Proposed

Dwg No:
LMR26/2-PP6

Rev:

KASIA WHITFIELD
Design Consultant

Tel: 020 75869624
Mob: 07985 035333
email: KasiaWhitfield@gmail.com