


02 Second Floor Plan
UNIT 2

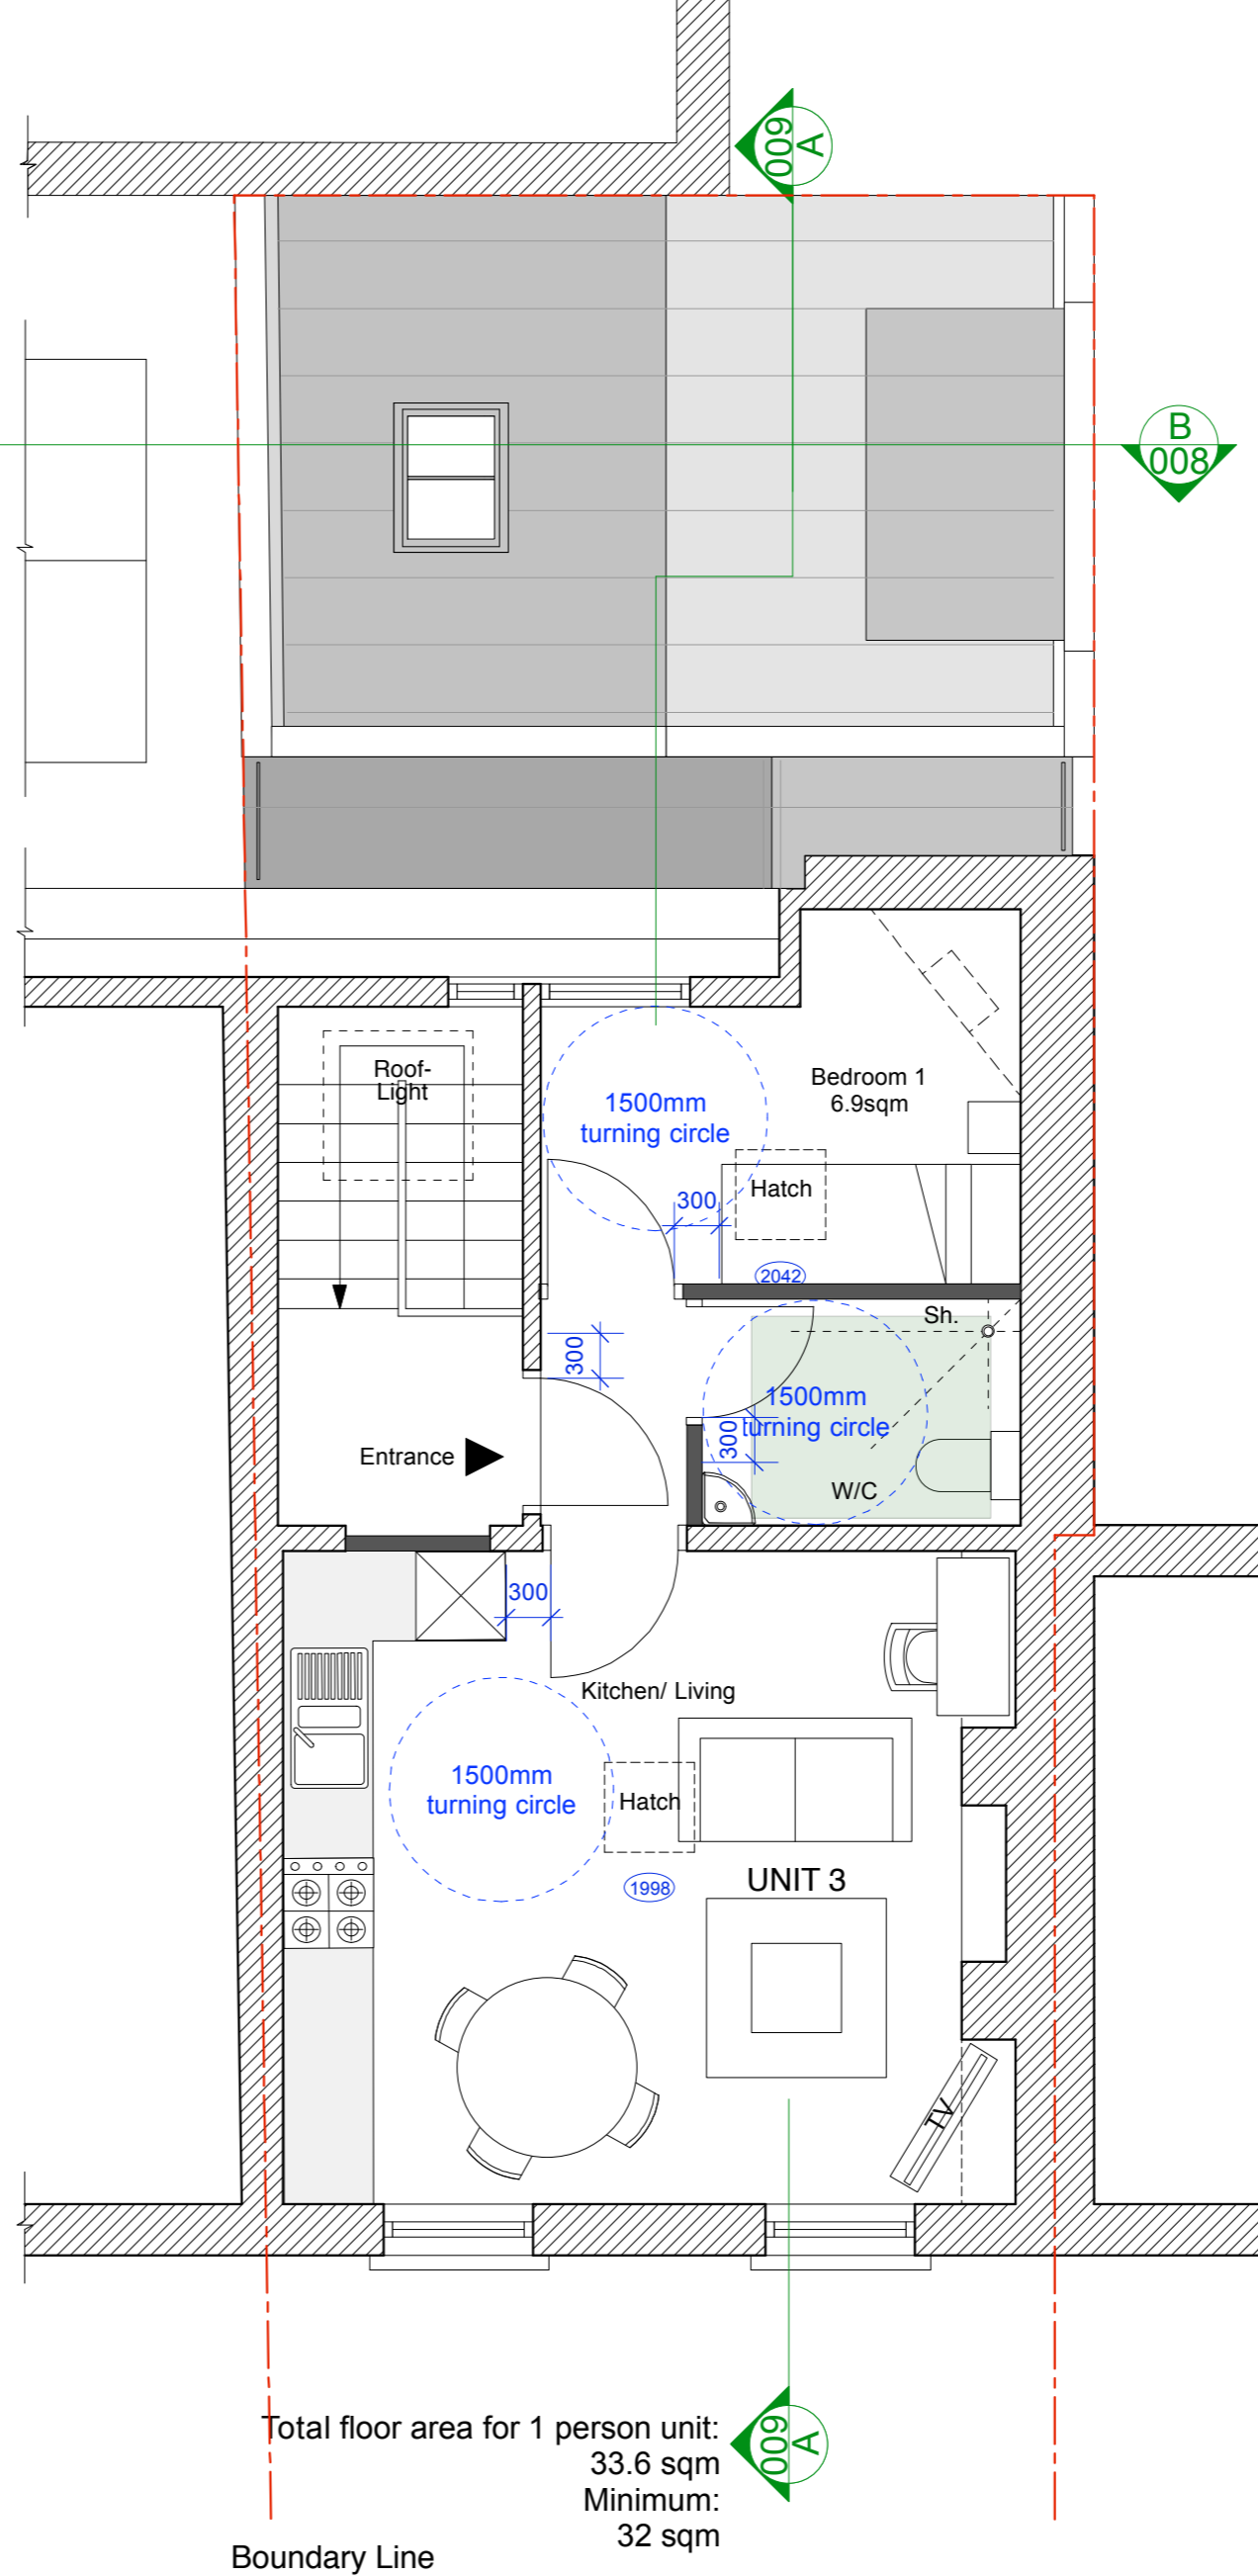

03 Third Floor Plan
UNIT 3

Scale 0 0.5m 1m 2m 4m

Norton Ellis Architects Ltd
14 Baltic Street East
London EC1Y 0UJ

Tel: 020 7490 3142
www.nortonellis.co.uk
mail@nortonellis.co.uk

These particulars do not constitute, nor constitute any part of, an offer or a contract. All statements contained in these particulars as to this property are made without the responsibility on the part of Norton Ellis Architects Ltd. or the Vendors or Lessors. None of the statements contained in these particulars as to this property are to be relied on as statements or representations of fact. All measurements are approximate and no responsibility is taken for any error, omission, or mis-statement and any intending purchaser or tenants must satisfy themselves by inspection or otherwise as to the correctness of each of the statements contained in these particulars/ plans.

Do not scale from this drawing. All dimensions to be checked on site and any discrepancy to be reported to the Architect prior to construction. This drawing to be read in conjunction with all other drawings including those of other consultants. Samples of all materials to be provided for comment/ approval prior to fabrication/construction

© 2013 Norton Ellis Architects Ltd.

Proposed 2nd & 3rd Floor Plans

PURPOSE OF ISSUE

Preliminary ☐
Planning ☒
Tender ☐
Construction ☐

250-041

Rev:
Date: 25.10.13
Scale: 1:50 @ A2

norton ellis architects **nea**

28 Tottenham Street, London, W1

Proposed 2nd & 3rd Floor Plans