


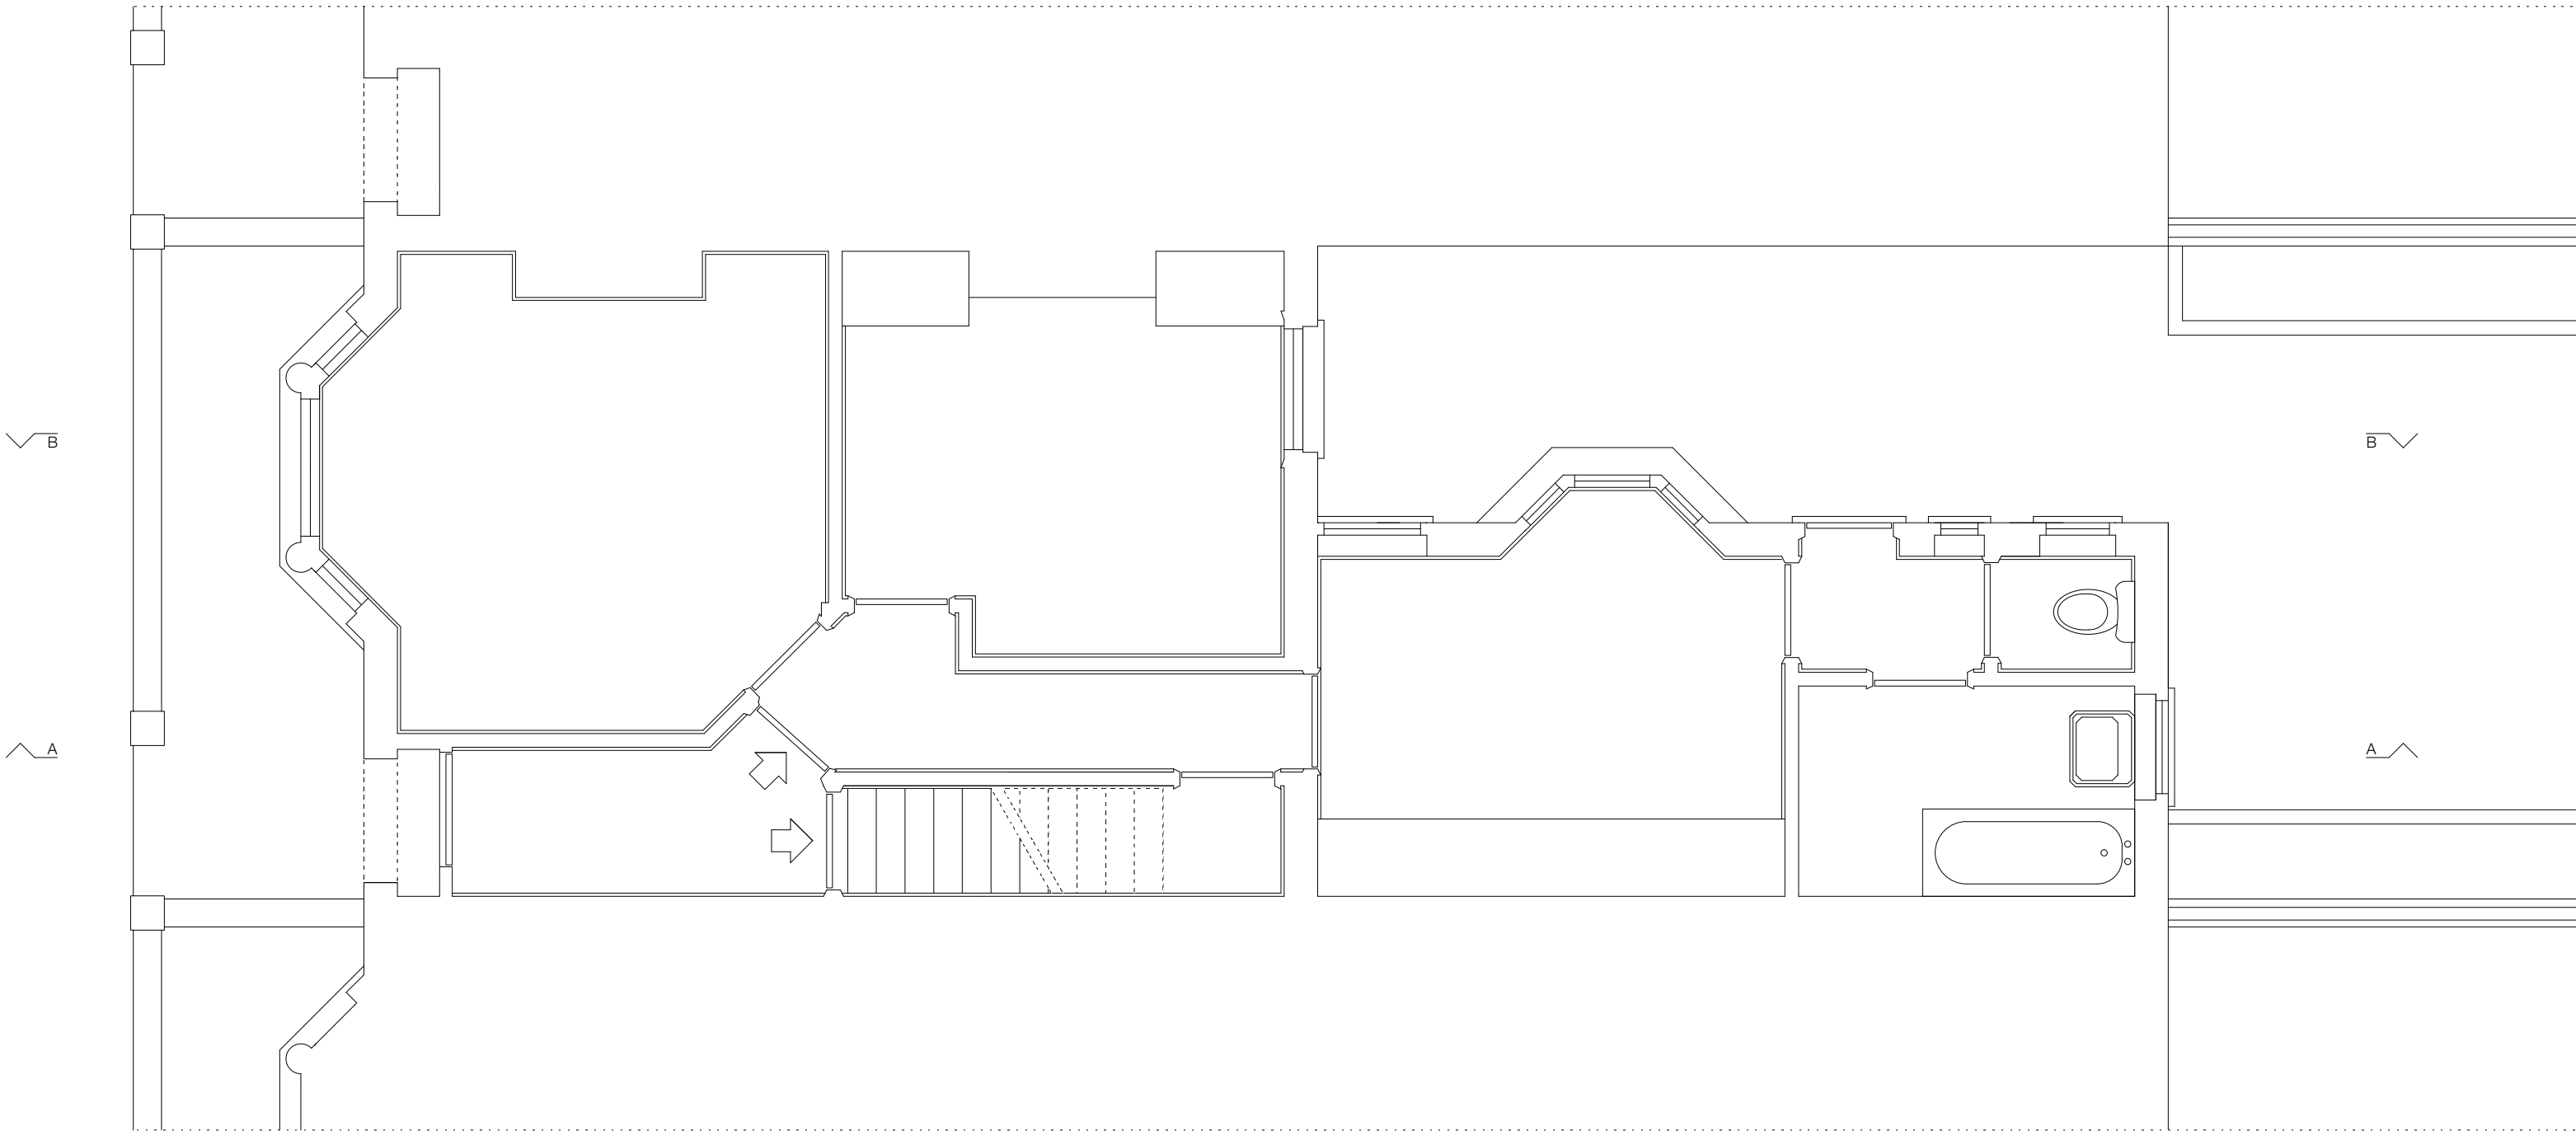

REVISIONS

1214.01

PETER BELL & PARTNERS ARCHITECTS 44 DALE STREET LONDON W4 2BL

3 AGAR PLACE LONDON NW1 0RG

GROUND FLOOR PLAN AS EXISTING

t 020 0994 3023 m 07967 971 639 scale 1:25 @ A1 & 1:50 @ A3 17 October 2013