



NOTES

DIMENSIONS TO BE CONFIRMED
ON SITE

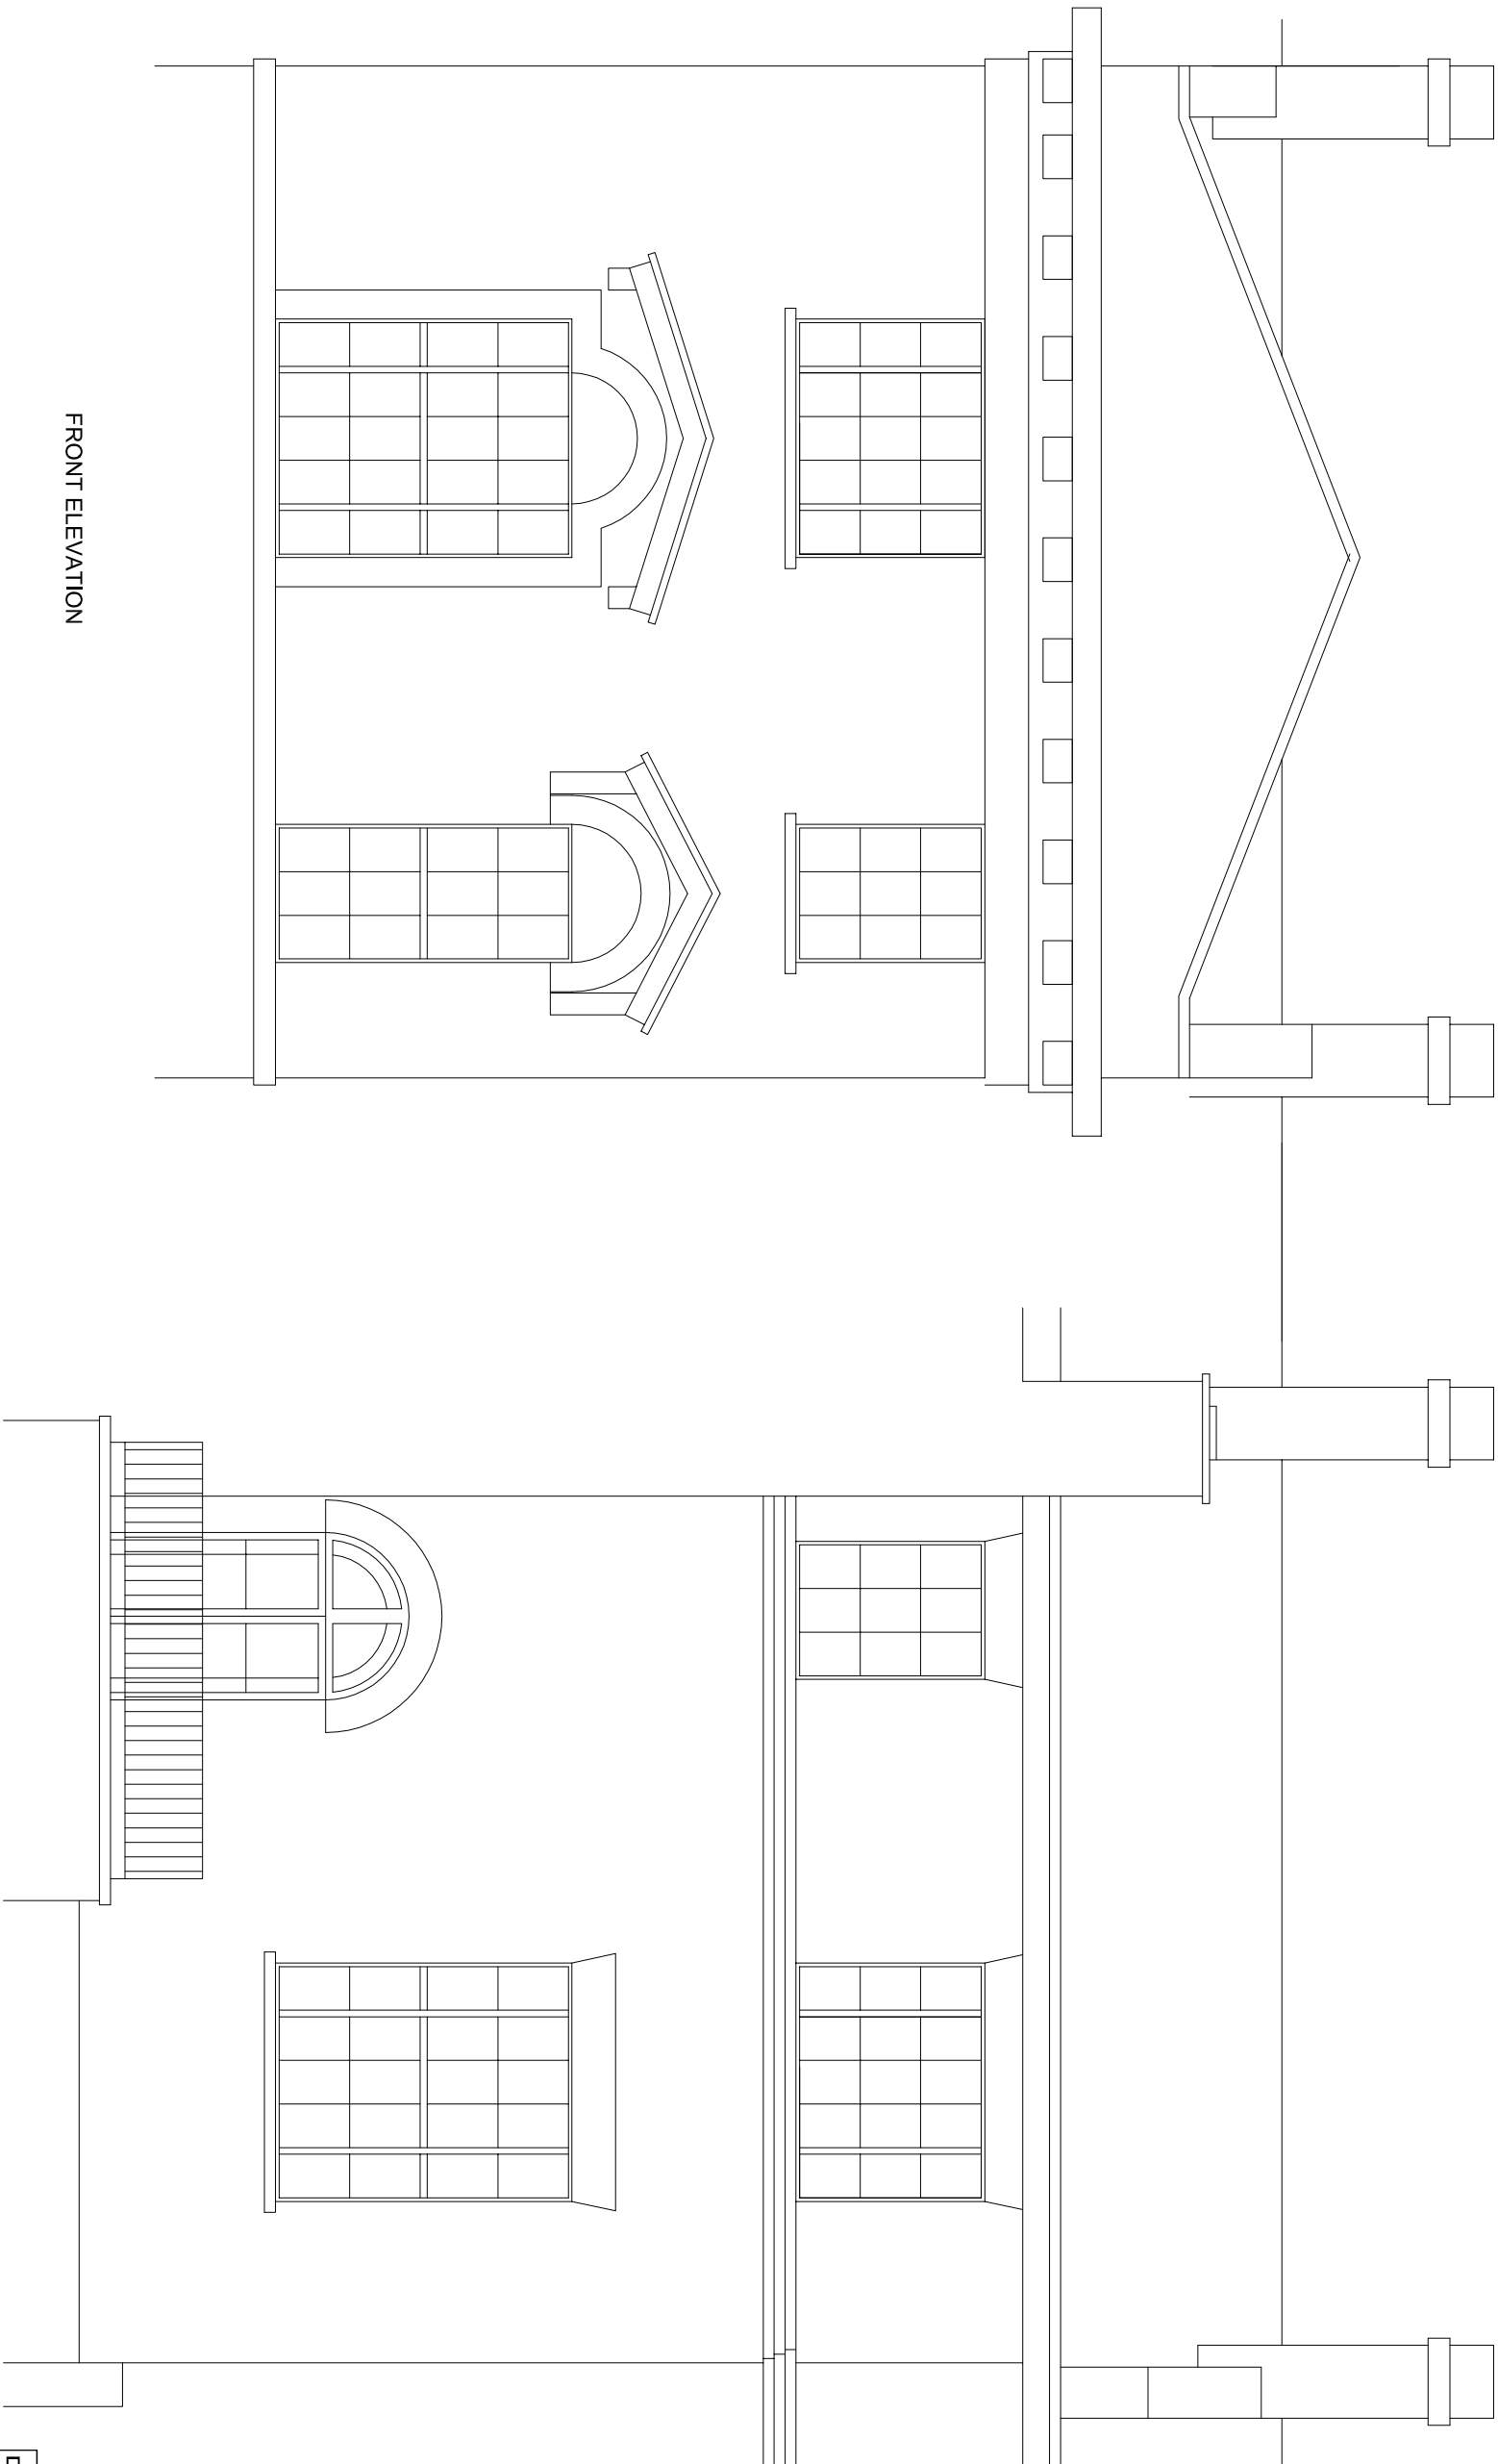

FRONT ELEVATION

REAR ELEVATION

 

DAVIES ARCHITECTURE LTD ©

28 ELLIOTT SQ
LONDON NW3 3SU
TEL 020 7483 0669

JOB

WYNNE WARING, KEVIN CHONG
16 REGENTS PARK ROAD
LONDON NW1

TITLE

EXISTING
ELEVATIONS

DATE 25.10.13

SCALE 1:50 @A3

DRAWING NO REG16-EX-GA-03