


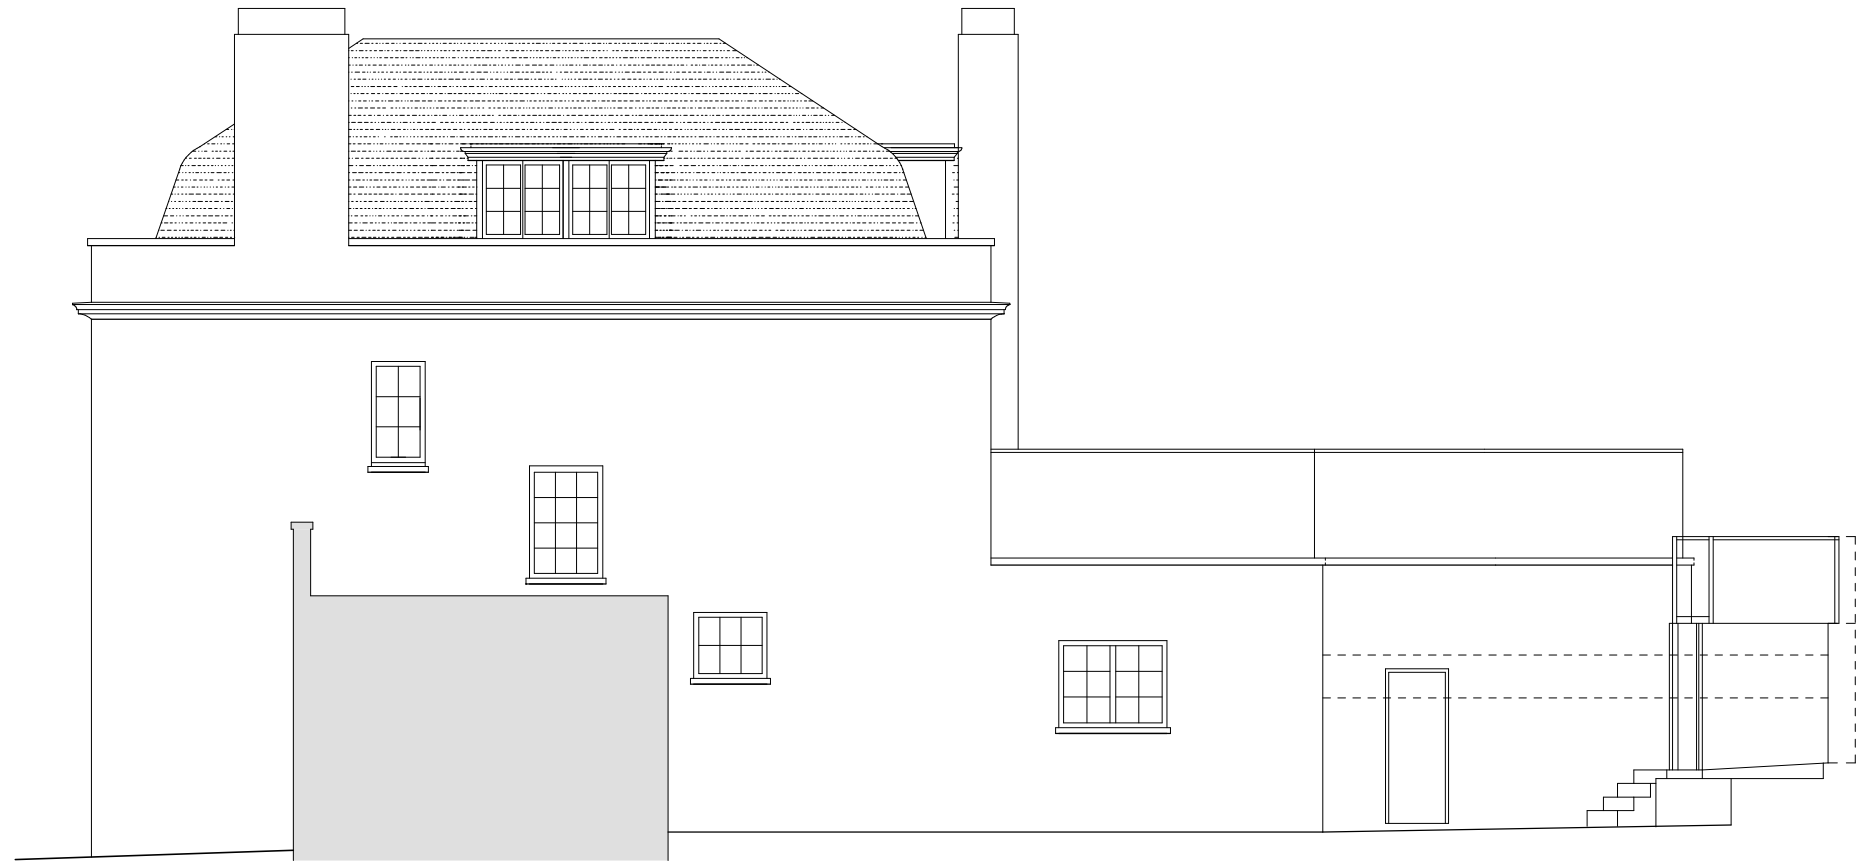

NORTH ELEVATION



EAST ELEVATION

EXISTING ELEVATIONS



REVISIONS

individual conservatories and orangeries by Malbrook

2 CRESCENT STABLES . UPPER RICHMOND ROAD
 PUTNEY . LONDON . SW15 2TN
 TELEPHONE 020 8780 5522 . FACSIMILE 020 8780 3344
 Website: www.malbrook.co.uk Email: info@malbrook.co.uk

CLIENT	SACHS				
SITE	68 FITZJOHNS AVENUE LONDON NW3 5LS				
TEL No.	07778 159333				
SCALE	1:100@A3	DATE	SEP 13	BY	IH
DRG No.	13-4972-EX4				Rev.