



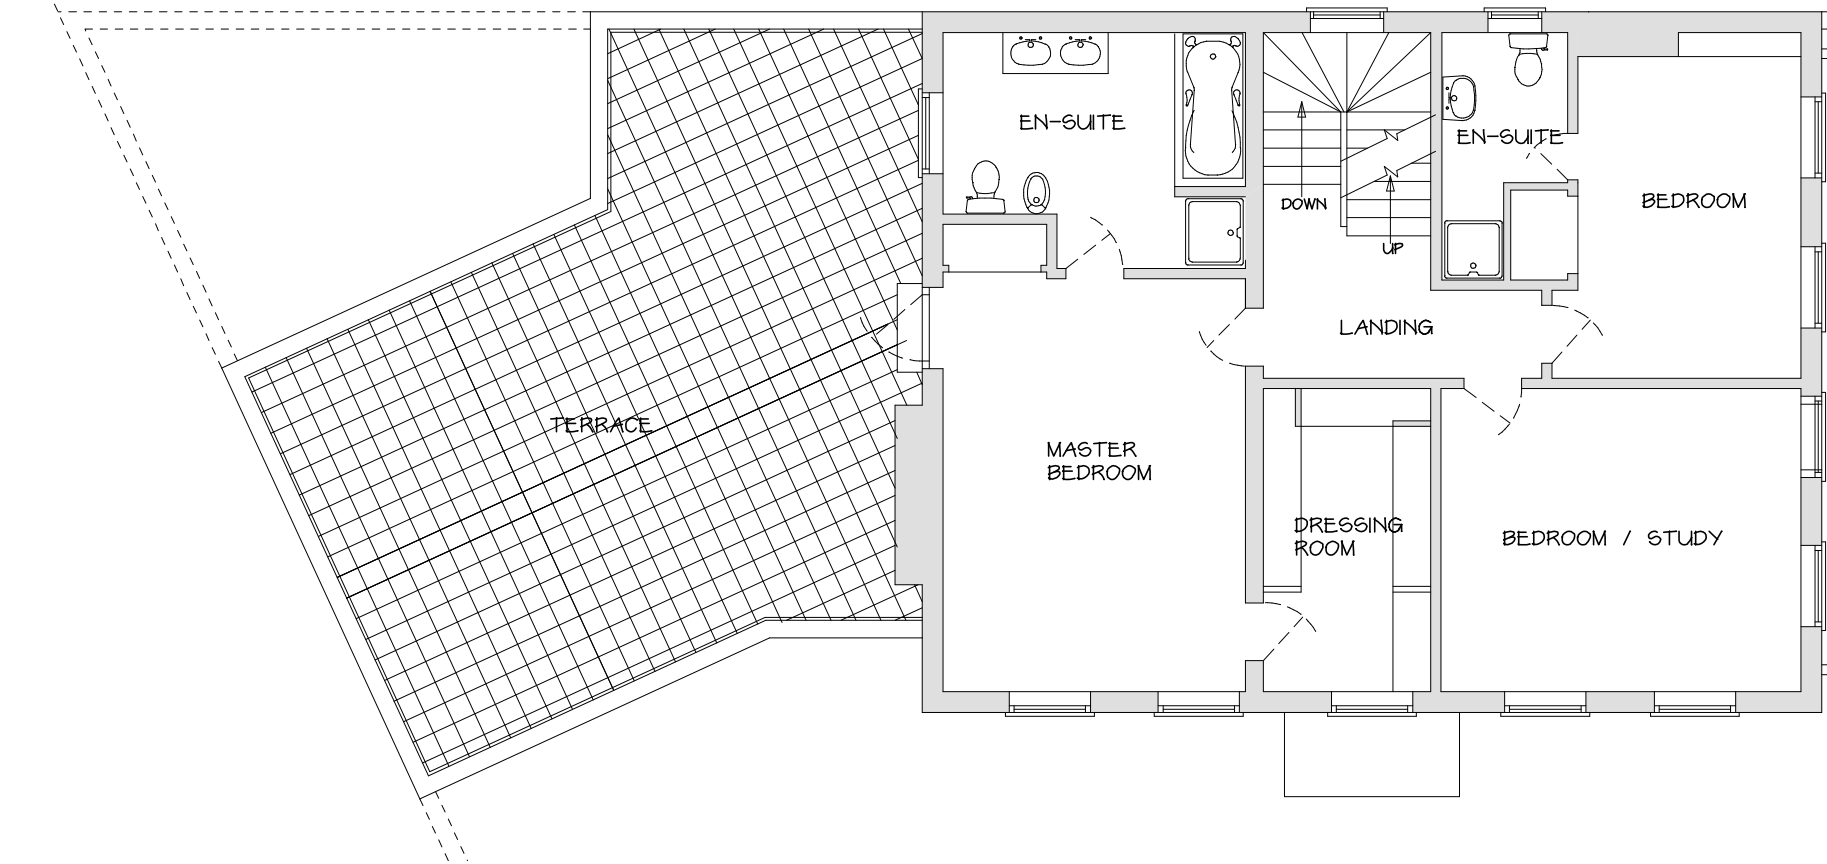

EXISTING FIRST FLOOR PLAN

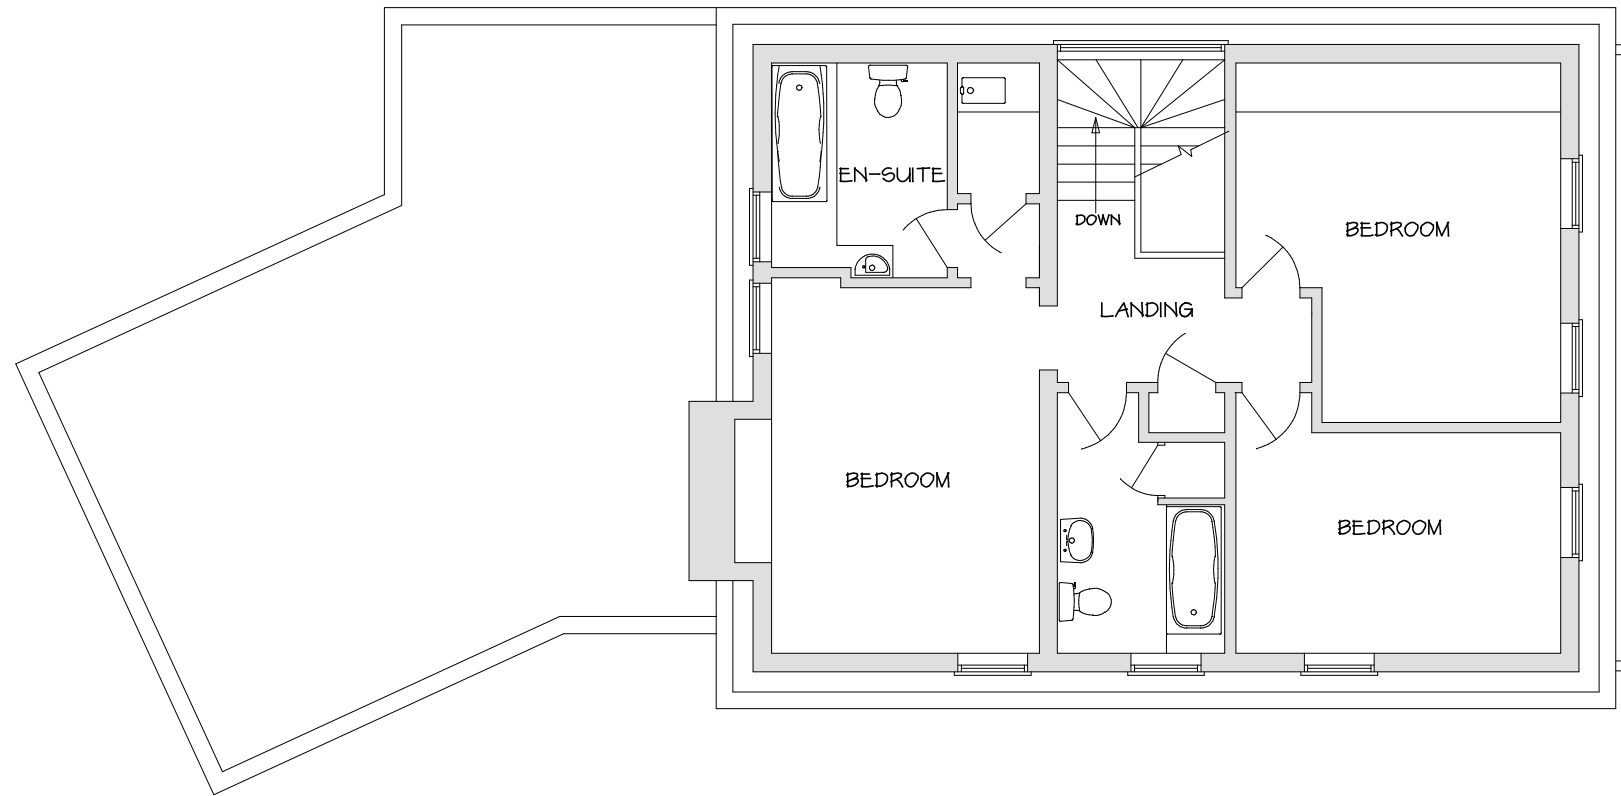

EXISTING SECOND FLOOR PLAN



REVISIONS

individual
conservatories
and orangeries
by **Malbrook**

2 CRESCENT STABLES . UPPER RICHMOND ROAD
PUTNEY . LONDON . SW15 2TN
TELEPHONE 020 8780 5522 . FACSIMILE 020 8780 3344
Website: www.malbrook.co.uk Email: info@malbrook.co.uk

CLIENT	SACHS				
SITE	68 FITZJOHNS AVENUE LONDON NW3 5LS				
TEL No.	07778 159333				
SCALE	1:100@A3	DATE	SEP 13	BY	IH
DRG No.	13-4972-EX2				Rev.