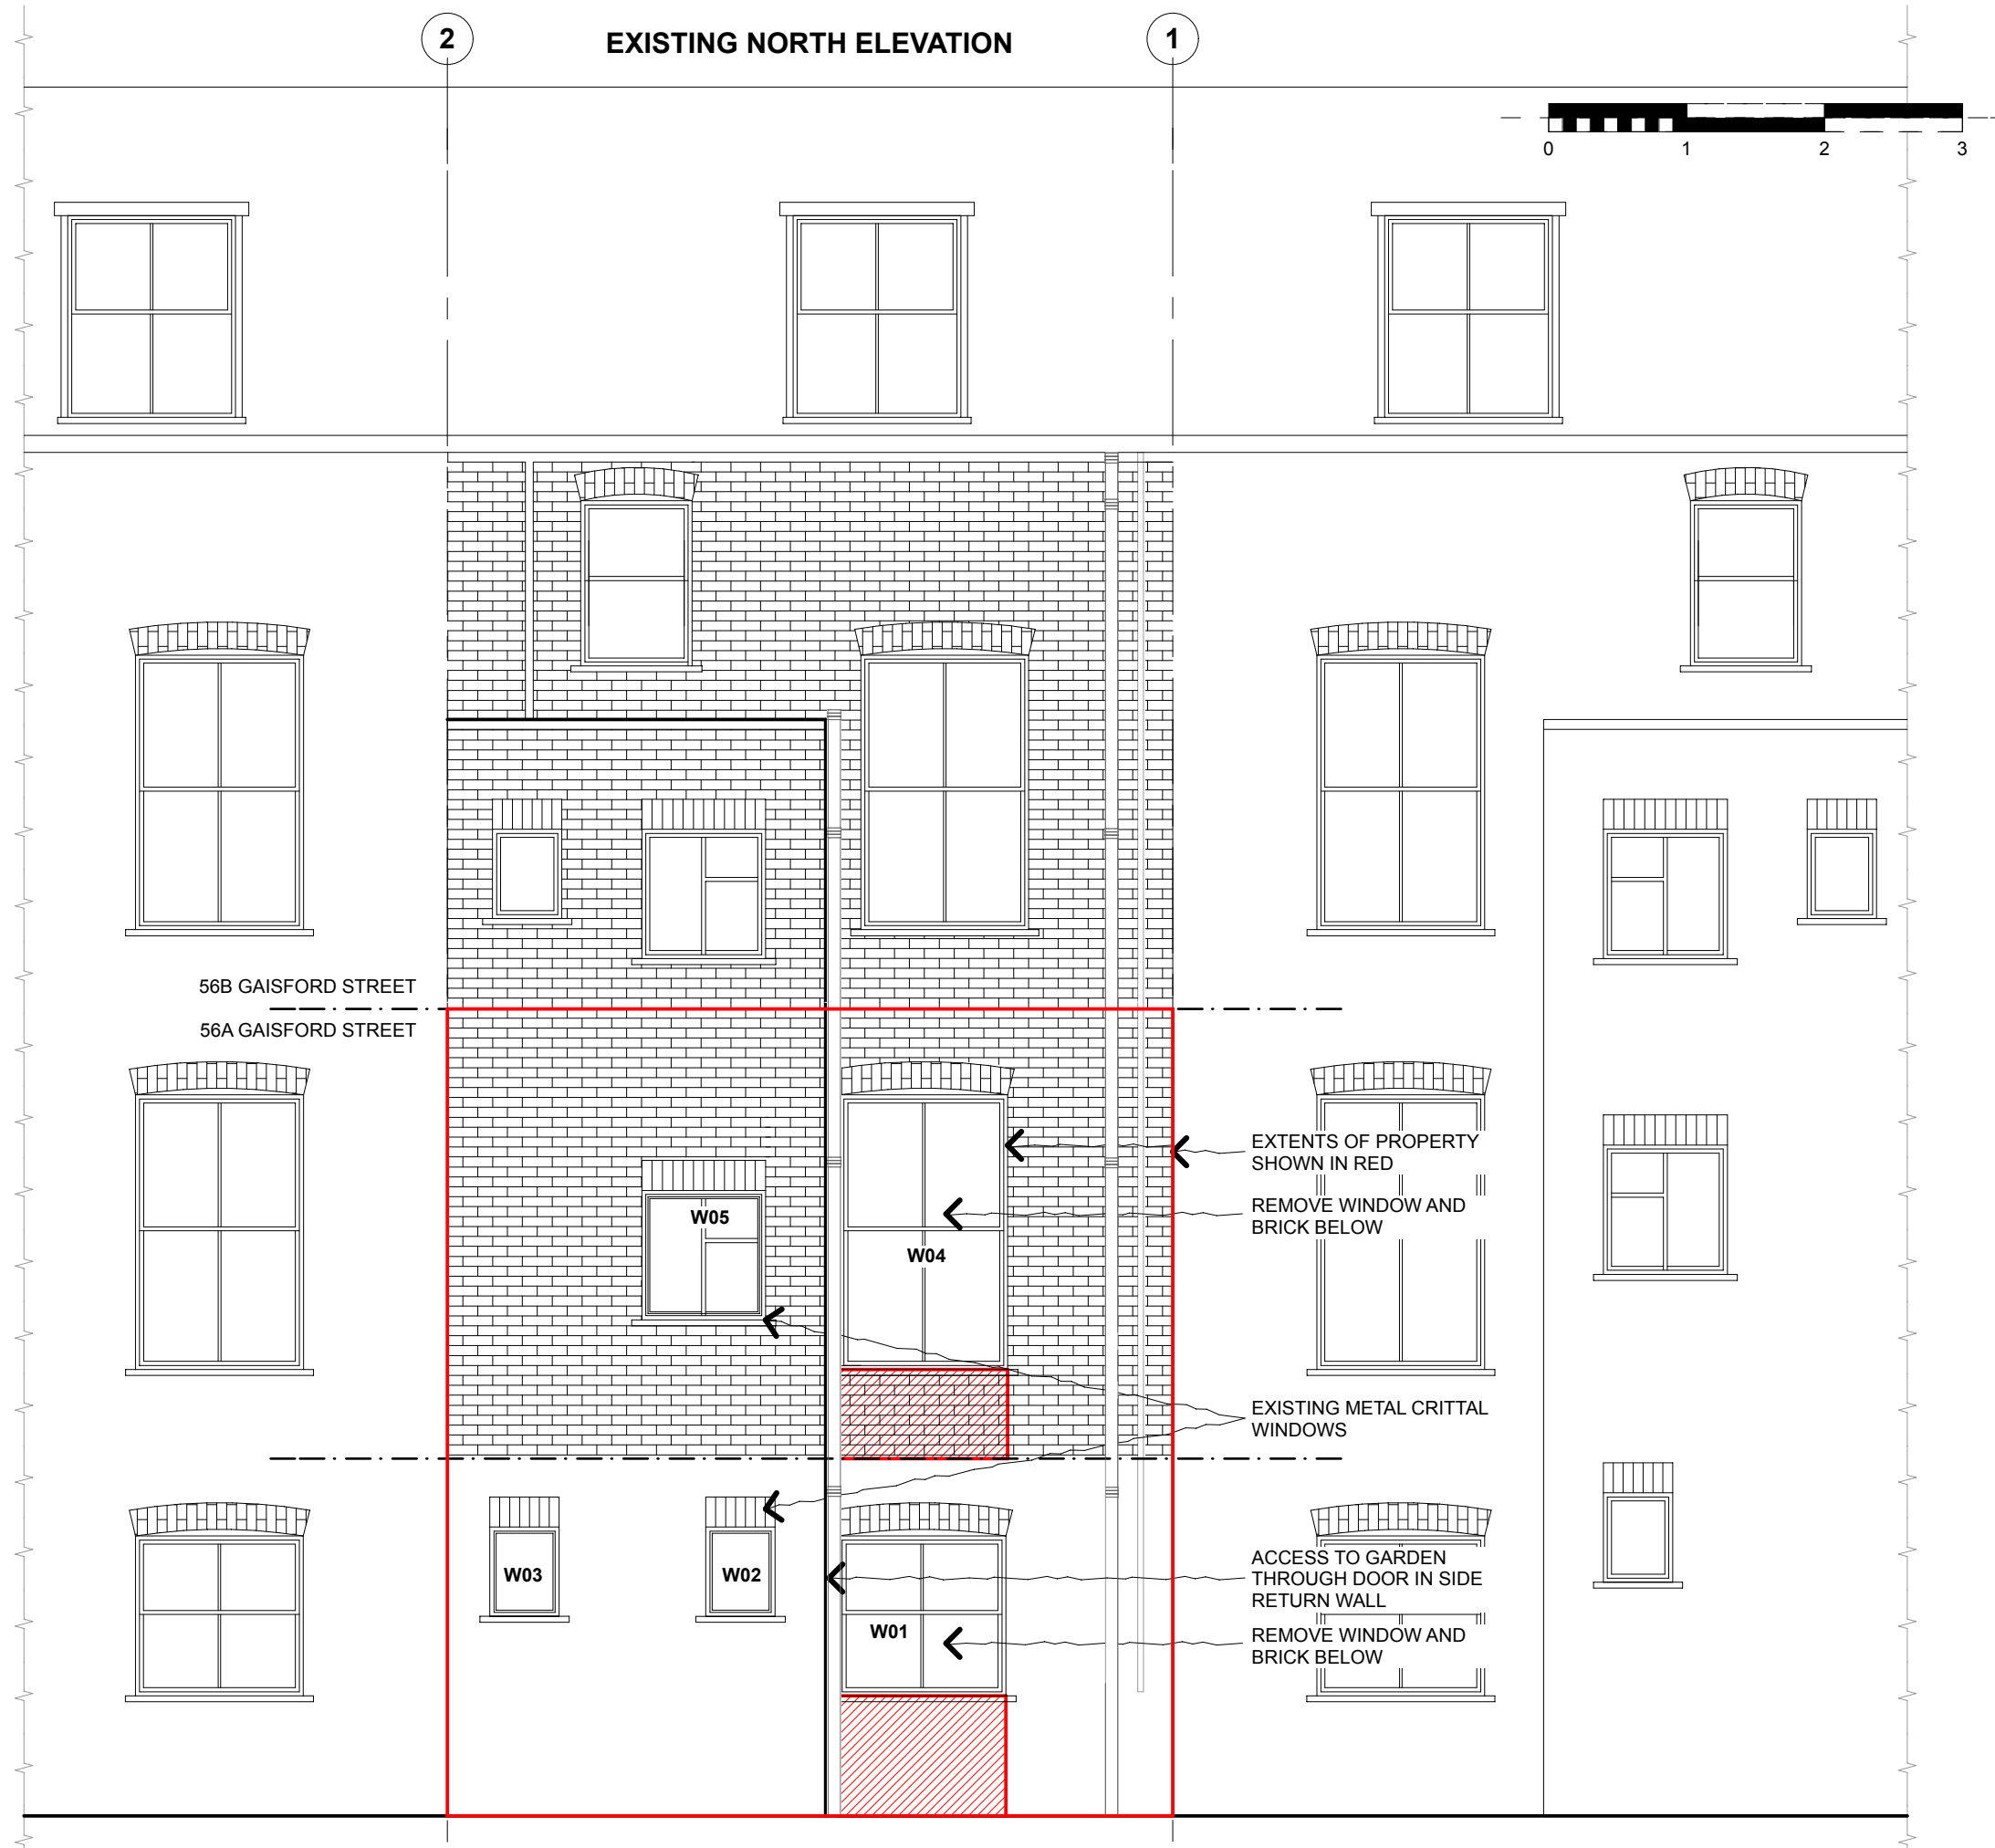


archi jam
architecture v.0.0.0

SMYTH RESIDENCE
56a Gaisford Street, London, NW5 2EH

Existing North Elevation



DATE 28/10/2013

SCALE 1:50 @ a3

STATUS Planning

Figured dimensions only are to be taken off this drawing. All dimensions to be checked onsite before work is put in hand

AJ10-01 Rev. A

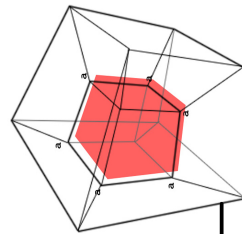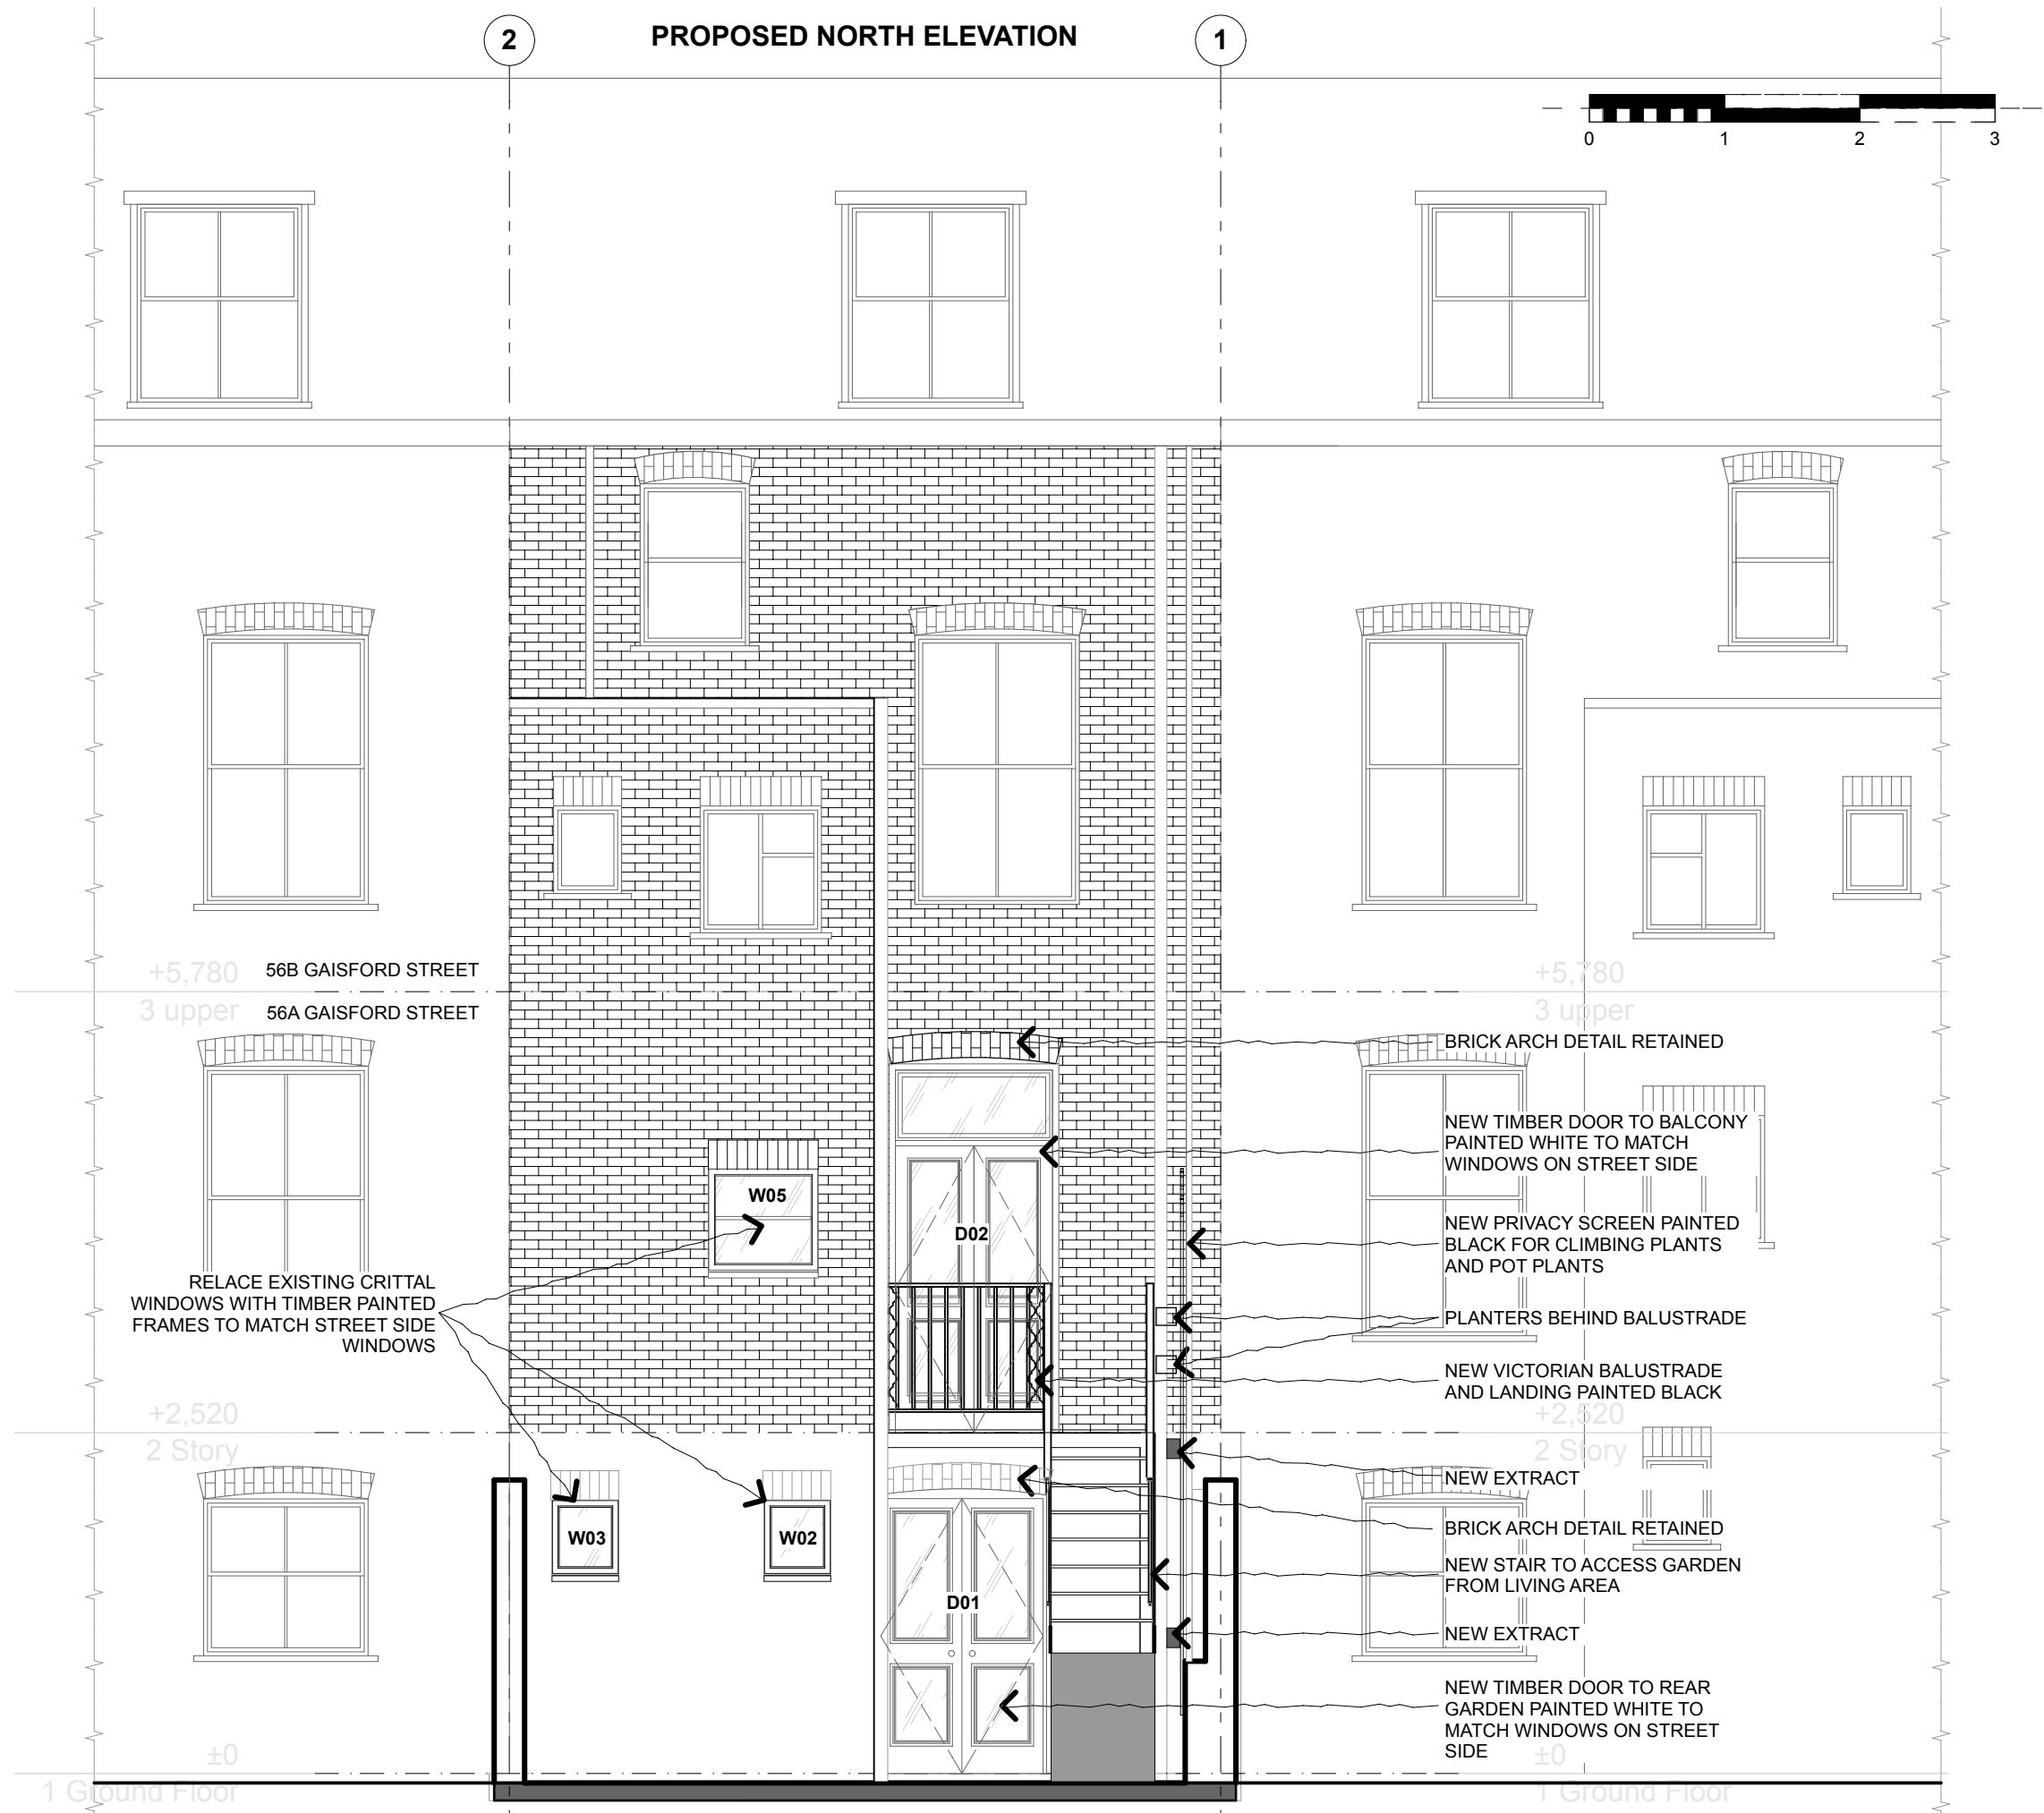

archi jam
architecture

v.0,0,0

Figured dimensions only are to be taken off this drawing. All dimensions to be checked onsite before work is put in hand

SMYTH RESIDENCE
56a Gaisford Street, London, NW5 2EH

Proposed North Elevation

DATE 28/10/2013

AJ11-01 Rev. A

TITLE

SCALE

1:50 @ a3

STATUS Planning