
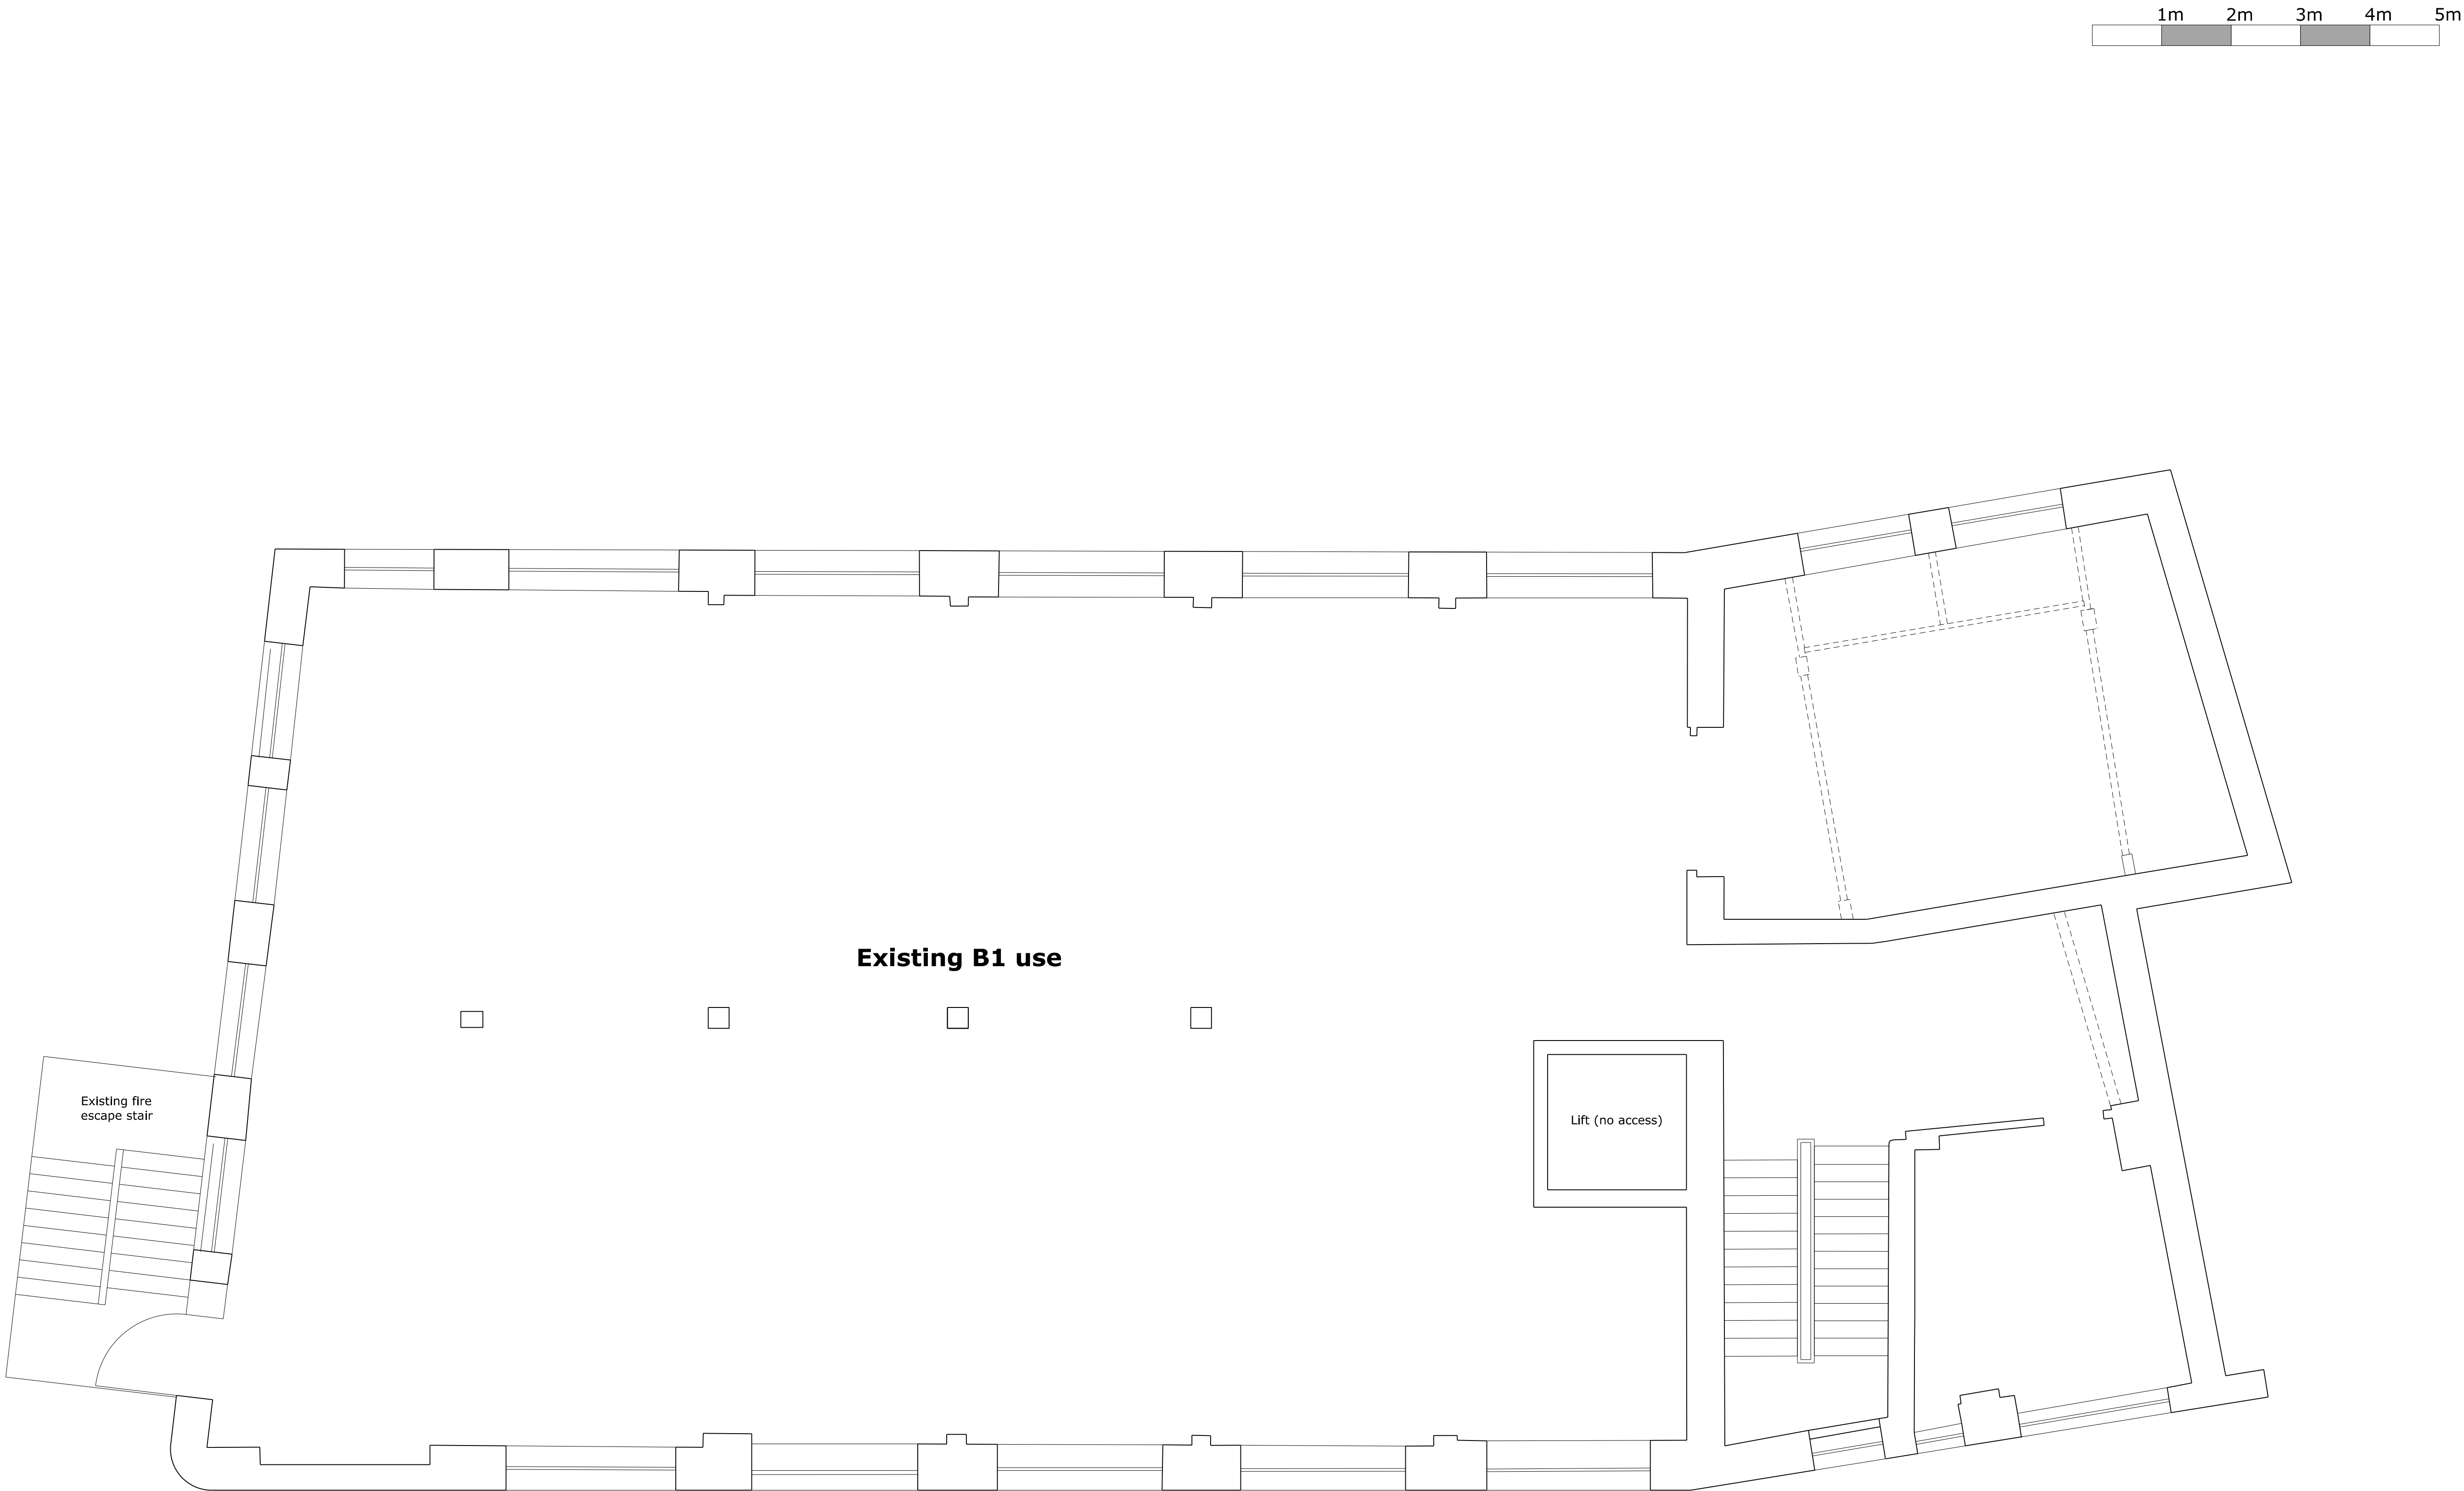
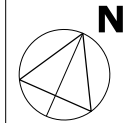



All drawings to be read in conjunction with structural engineer's and service engineer's

**N**

A1

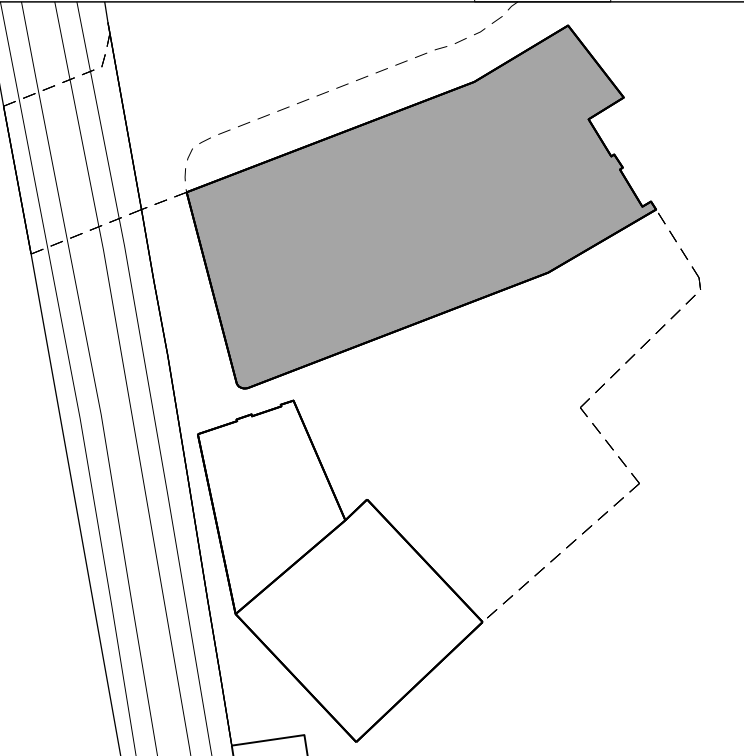

Rev	Date	Note
Services		
Synergy Consulting Engineers Ltd		
Structures		
Ellis + Moore		
Client		
Jonathon Rose Portland House, Ryland Road, London, NW5 3EB		
Project title		
BRINSMEAD 2		
Drawing Title		
1st FLOOR PLAN AS EXISTING		
Scale @ A1 1:50		
Project No.	Drawing no.	Revision
202	010	P1
Status	Date of Issue	
PLANNING	OCT 2013	

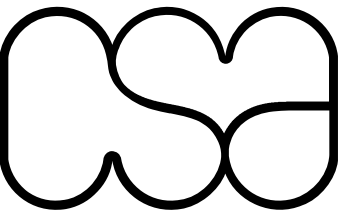**Clive Sall Architecture Ltd.**
2 Providence Yard
Ezra Street
London E2 7RJ
Copyright CLIVE SALL ARCHITECTURE LTD