



2 North elevation as existing  
202\_030 Scale 1:100 @ A1

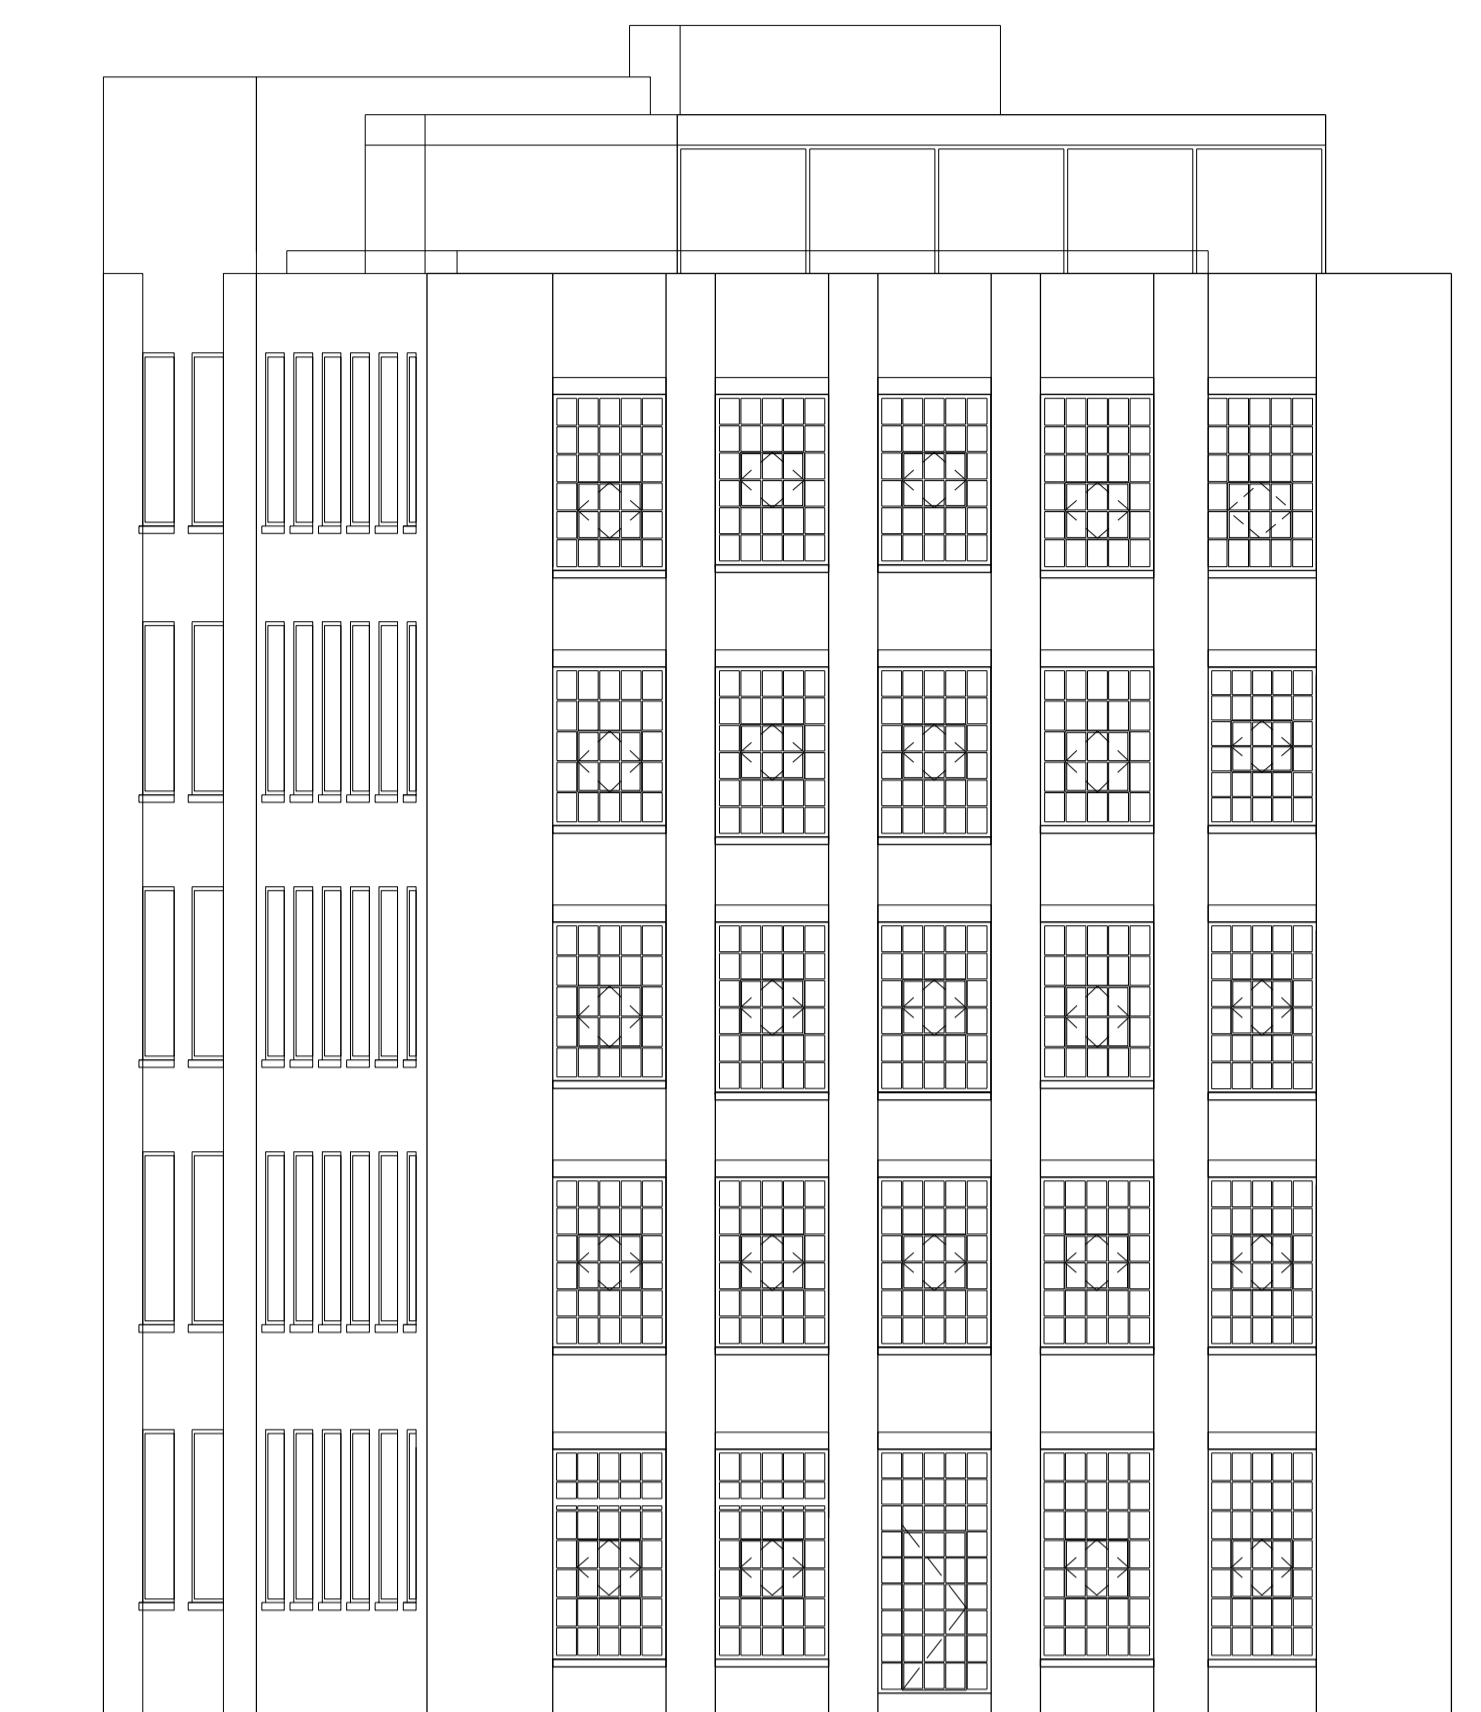

3 West elevation as existing  
202\_030 Scale 1:100 @ A1

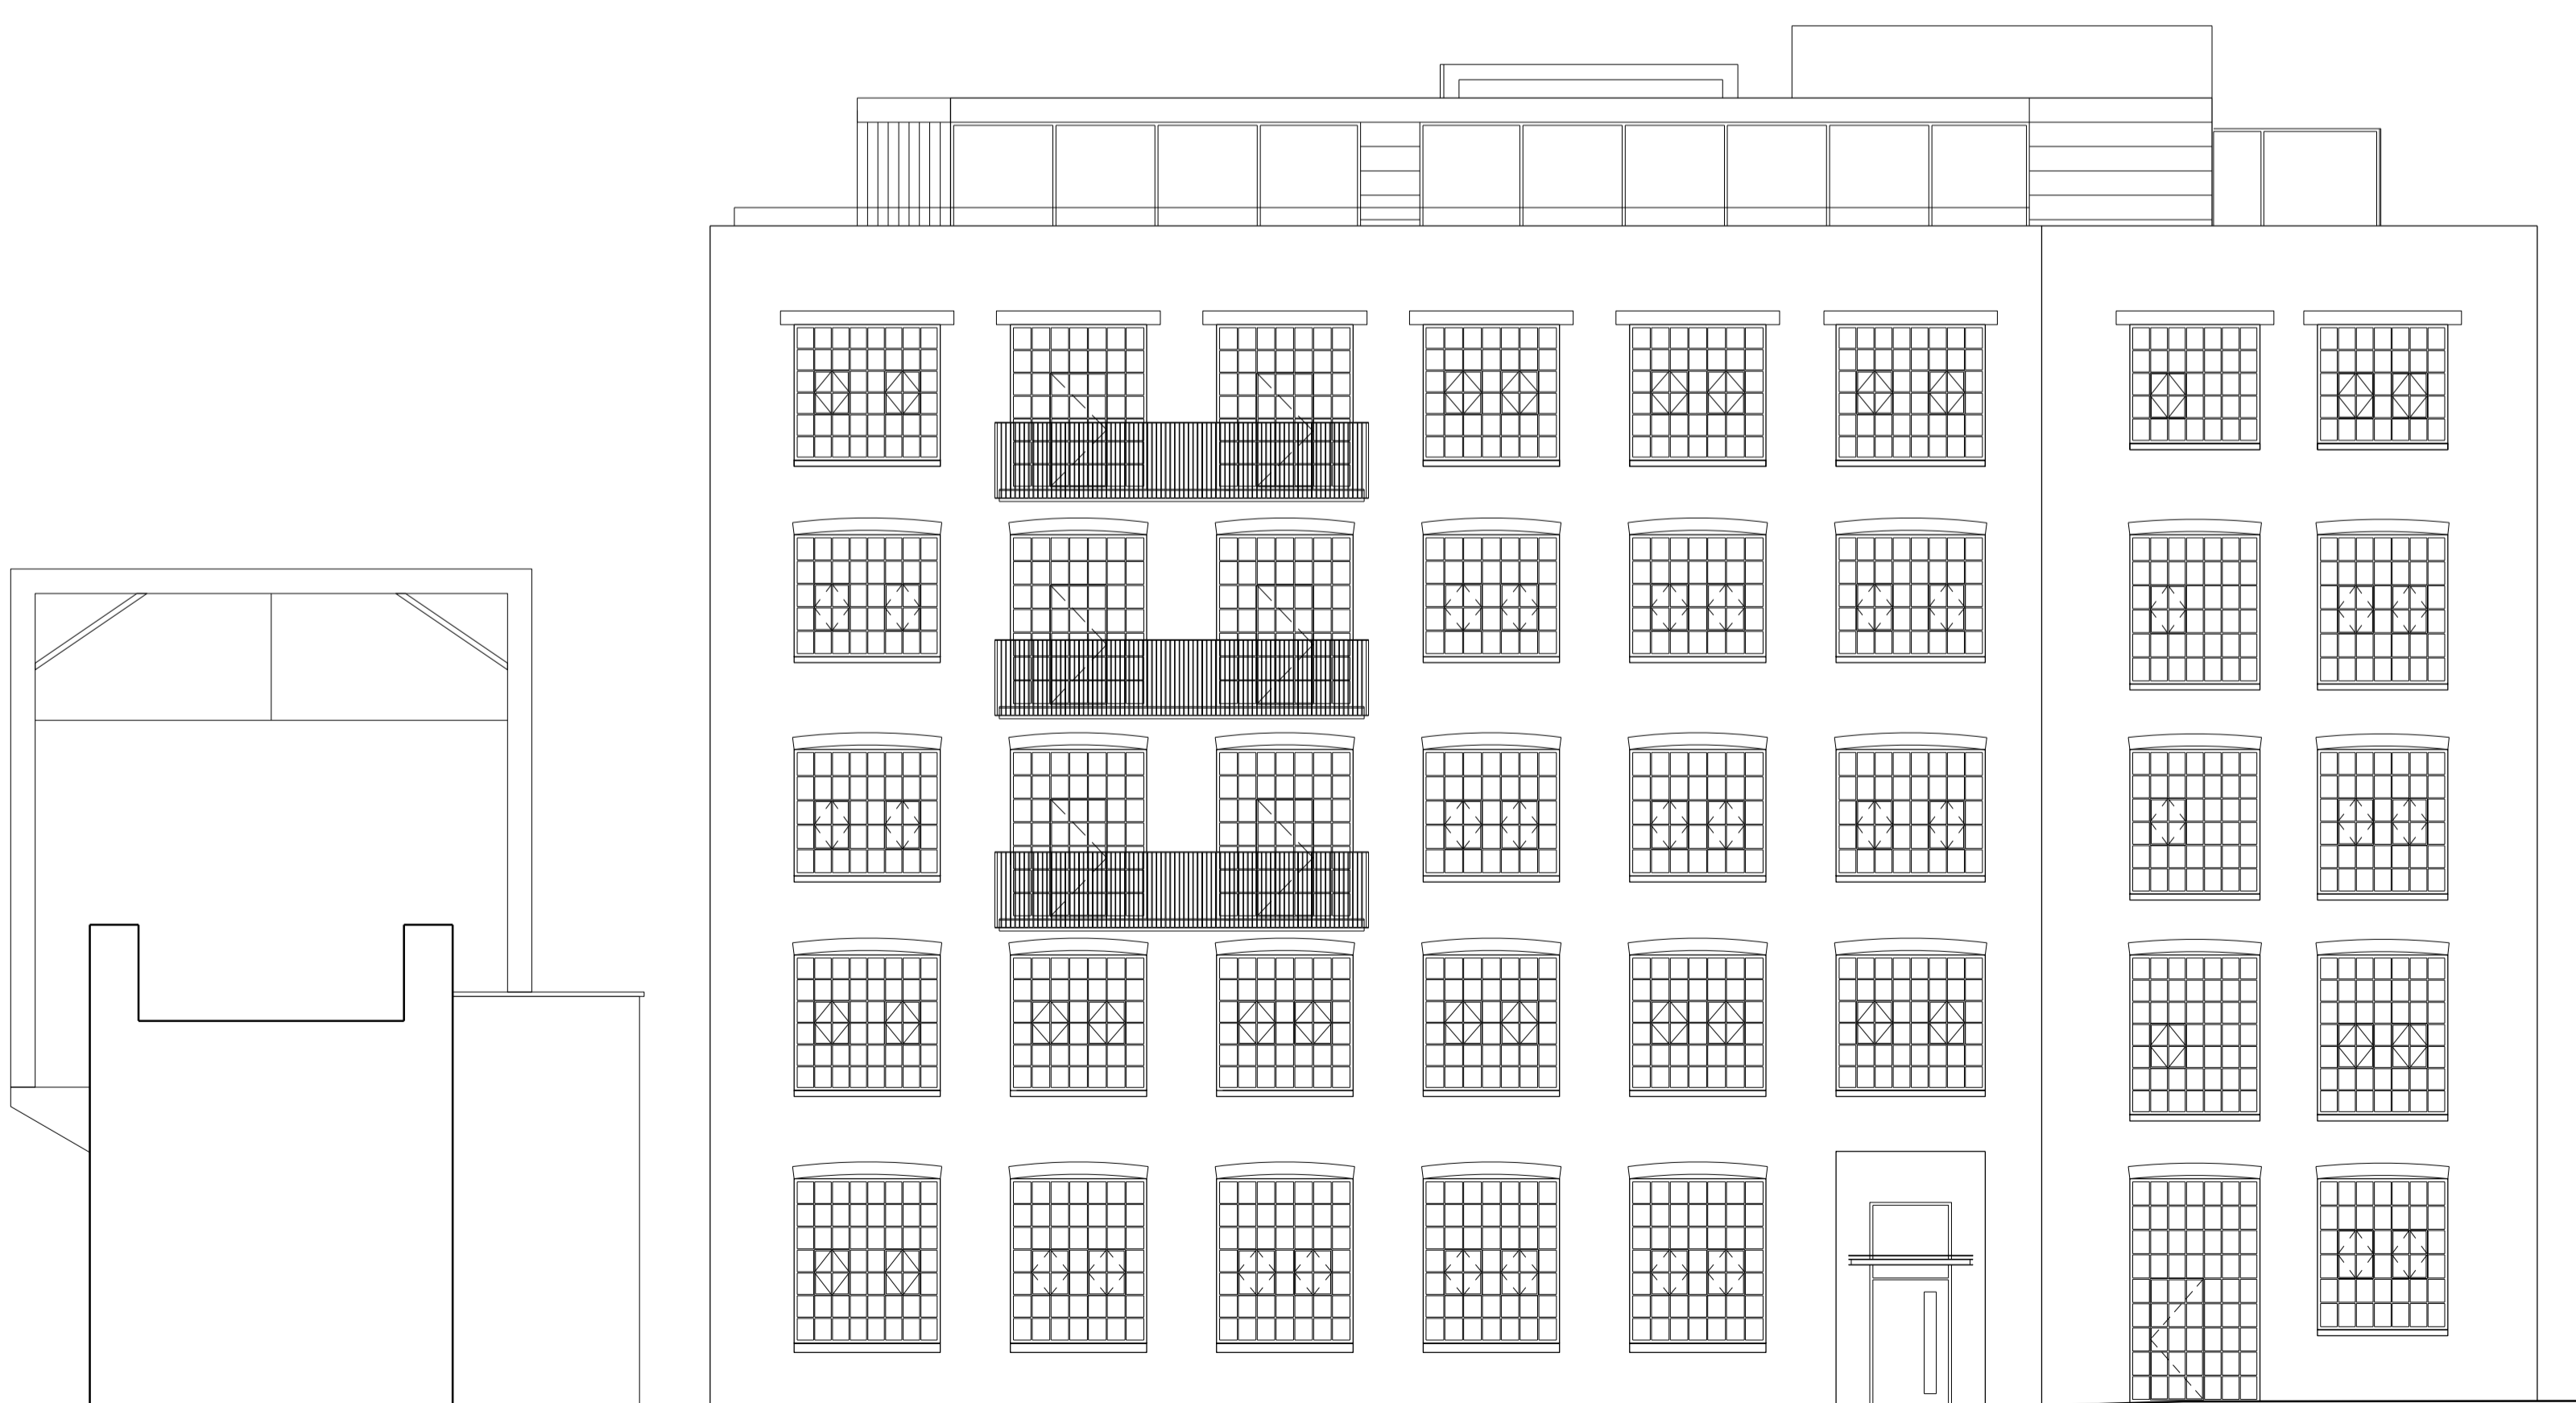

1 South elevation as existing  
202\_030 Scale 1:100 @ A1

Rev	Date	Note

Services  
Synergy Consulting Engineers Ltd

Structures  
Ellis + Moore

Client  
Jonathon Rose  
Portland House, Ryland Road, London, NW5 3EB

Project title  
**BRINSMEAD 2**

Drawing Title  
**BRINSMEAD ELEVATIONS AS EXISTING**

Scale @ A1 **1:100/1:200@A3**

Project No.	Drawing no.	Revision
<b>202</b>	<b>030</b>	<b>P1</b>

Status	Date of Issue
<b>PLANNING</b>	<b>OCT 2013</b>



**Clive Sall Architecture Ltd.**

2 Providence Yard  
Ezra Street  
London E2 7RJ

Copyright CLIVE SALL ARCHITECTURE LTD