



2 North elevation as proposed
202_030 Scale 1:100 @ A1

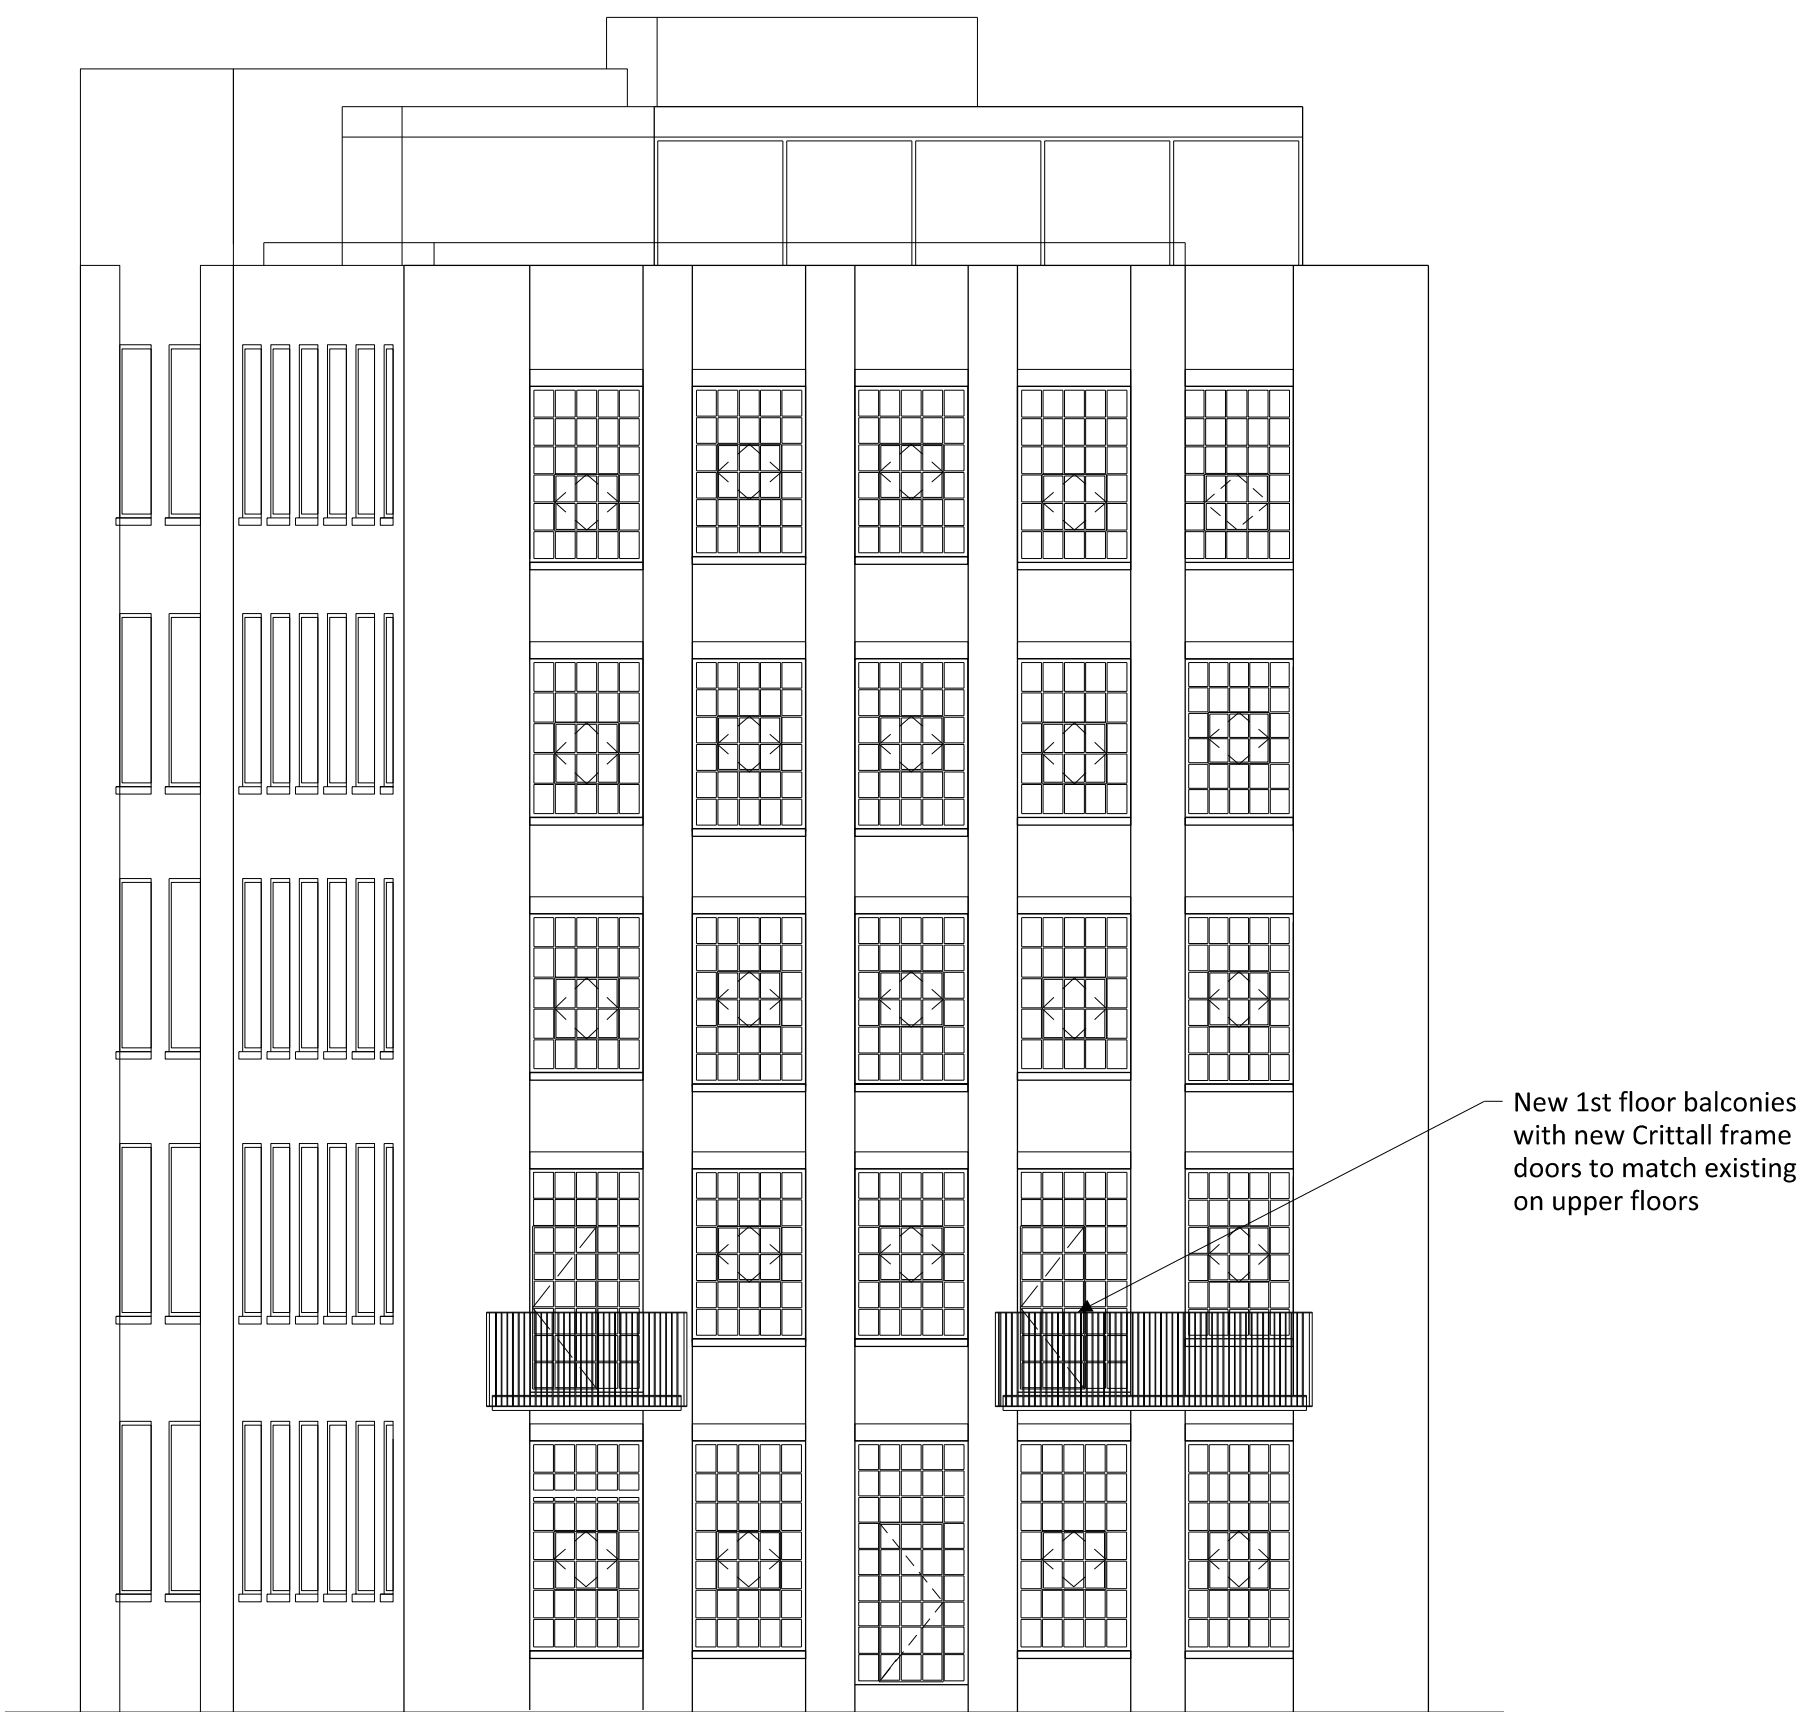

3 West elevation as proposed
202_030 Scale 1:100 @ A1

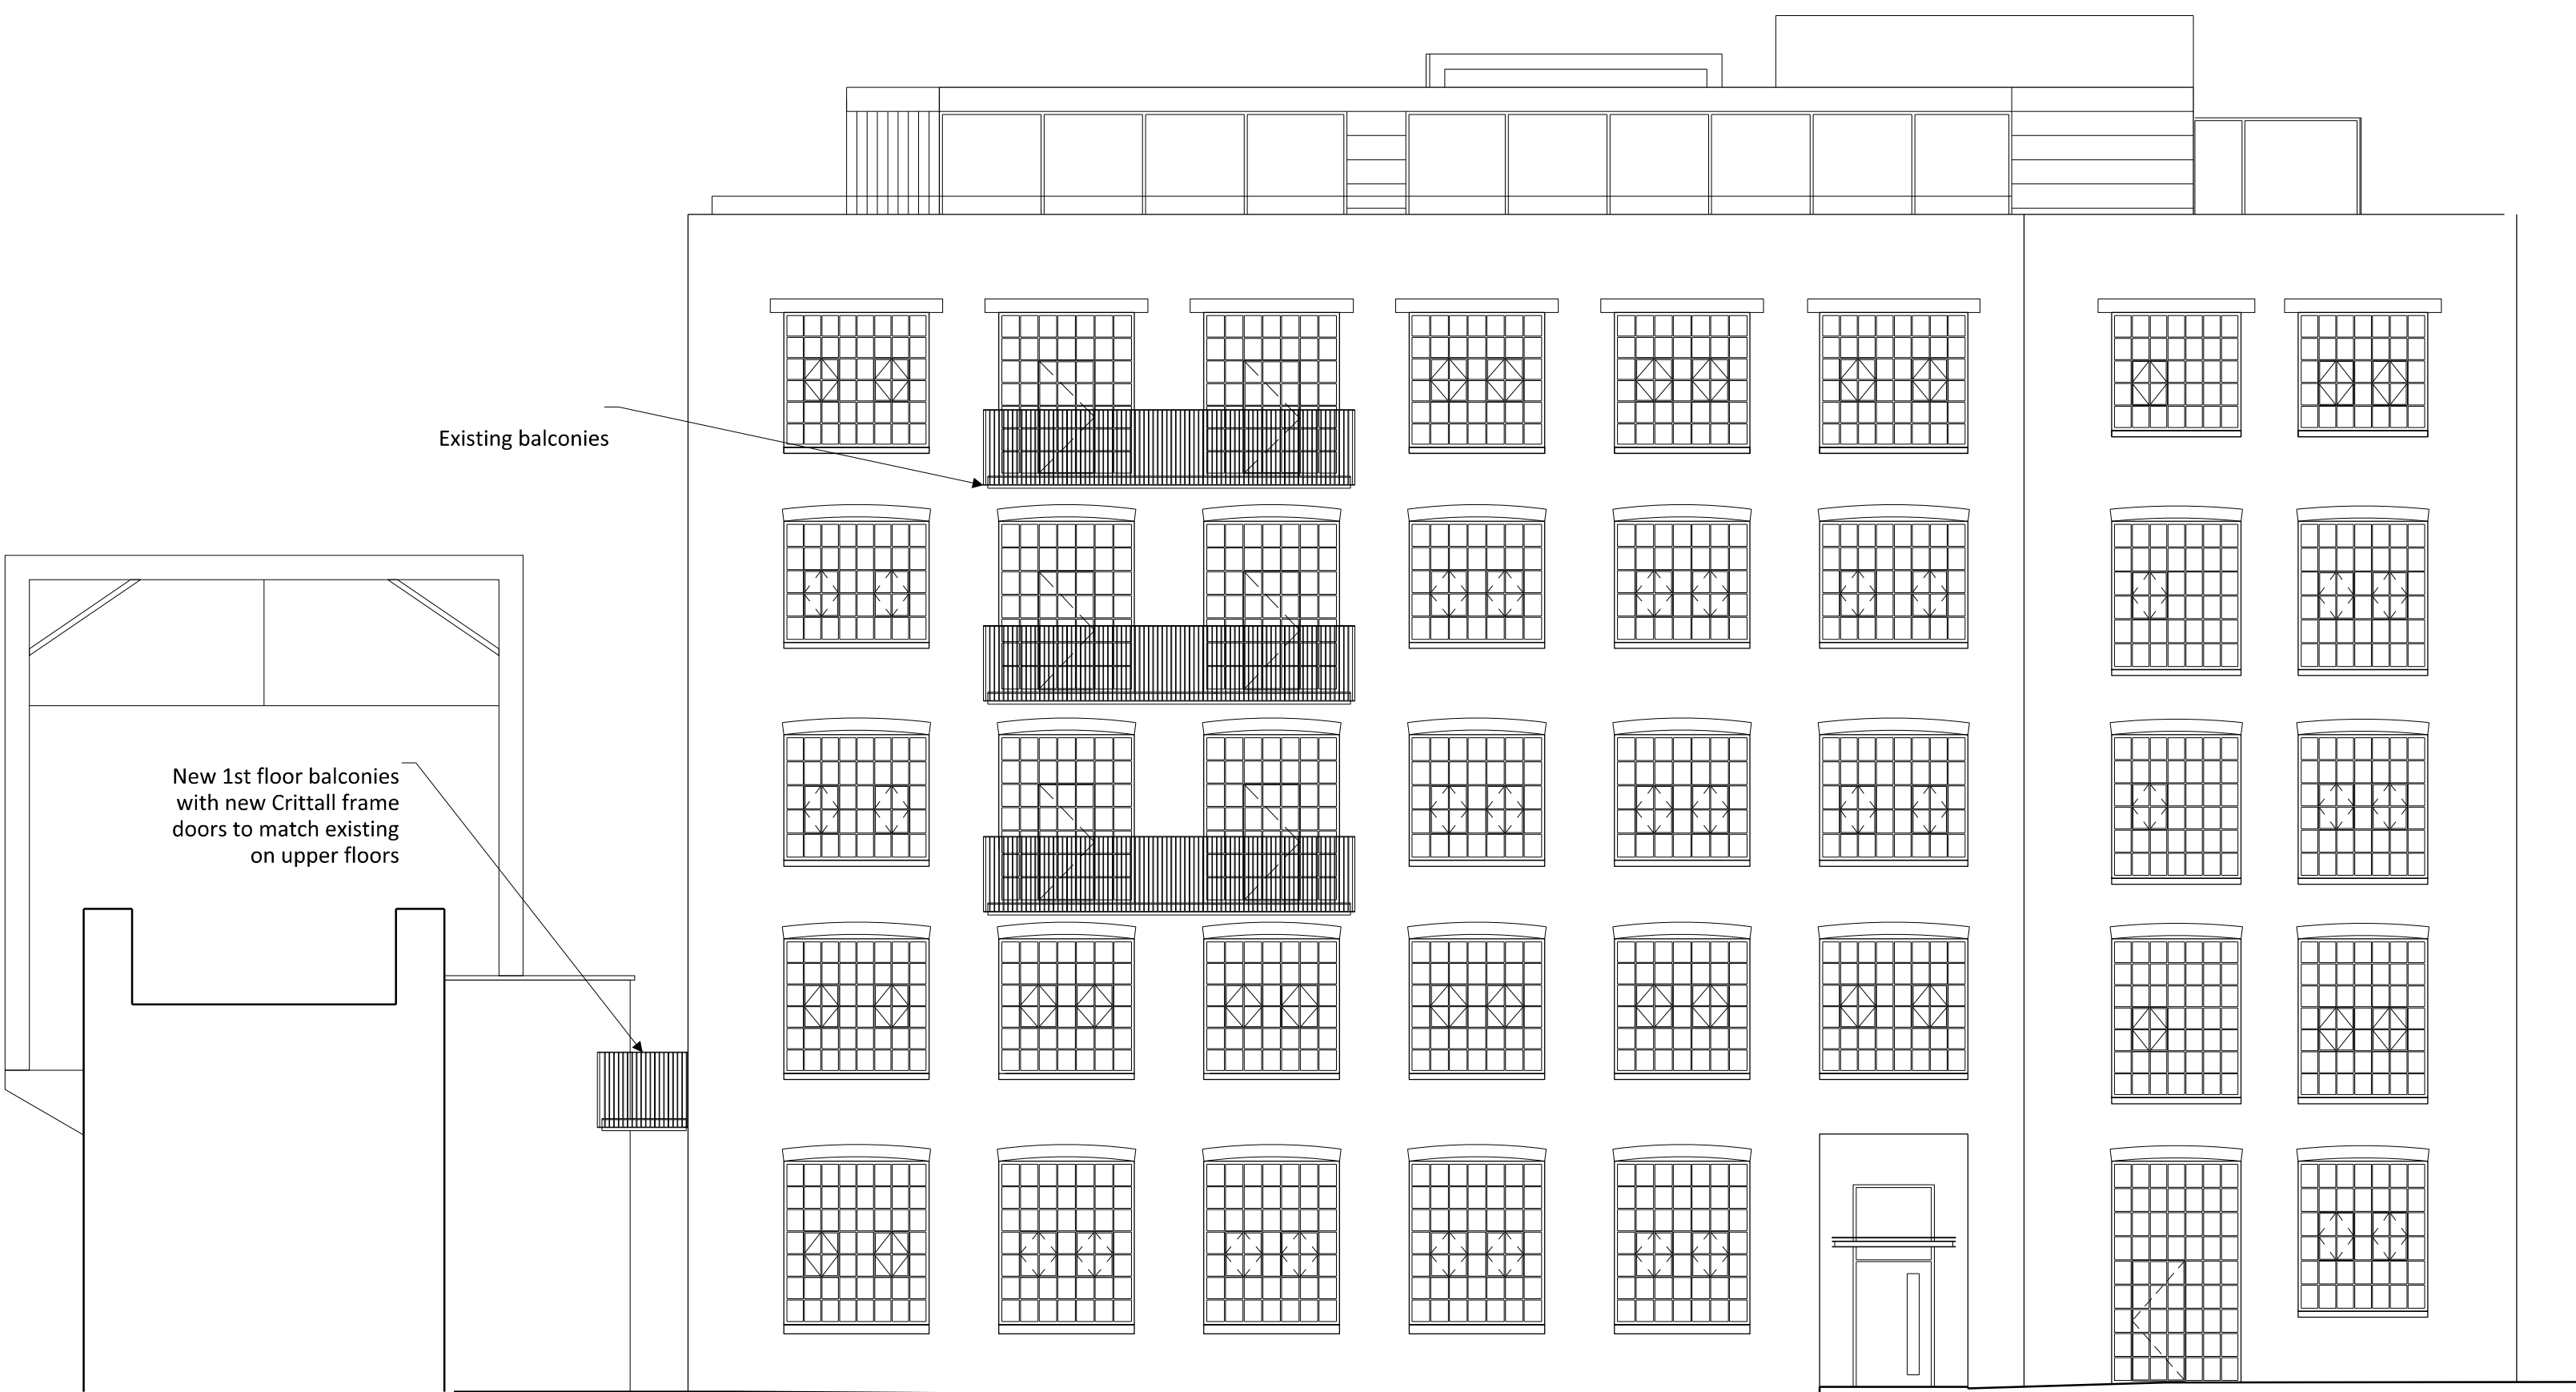

1 South elevation as proposed
202_030 Scale 1:100 @ A1

Rev Date Note

Services
Synergy Consulting Engineers Ltd

Structures
Ellis + Moore

Client
Jonathon Rose
Portland House, Ryland Road, London, NW5 3EB


Project title
BRINSMEAD 2

Drawing Title
**BRINSMEAD ELEVATIONS
AS PROPOSED**

Scale @ A1 **1:100 / 1:200@A3**

Project No.	Drawing no.	Revision
202	300	P1

Status PLANNING	Date of Issue OCT 2013
---------------------------	----------------------------------

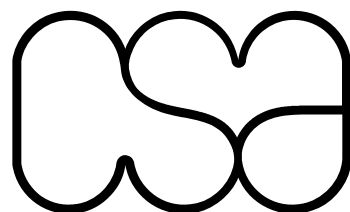

Clive Sall Architecture Ltd.

2 Providence Yard
Ezra Street
London E2 7RJ

Copyright CLIVE SALL ARCHITECTURE LTD