


REVISION DETAILS				DATE	DRW	CHK
A	FIRST ISSUE COLOURED PLANS			14.08.13	DMA	ALL
B	BASEMENT PLAN LAYOUT CHANGE - PARKING ADDED			16.08.13	DMA	ALL
C	FLOOR PLANS UPDATE WITH STRUCTURAL WALLS AND ROOM ADJUSTMENTS			17.08.13	DMA	ALL
D	REVISED LAYOUT WITH PRELIMINARY LOCATION OF RWP AND SVP			27.08.13	DMA	ALL

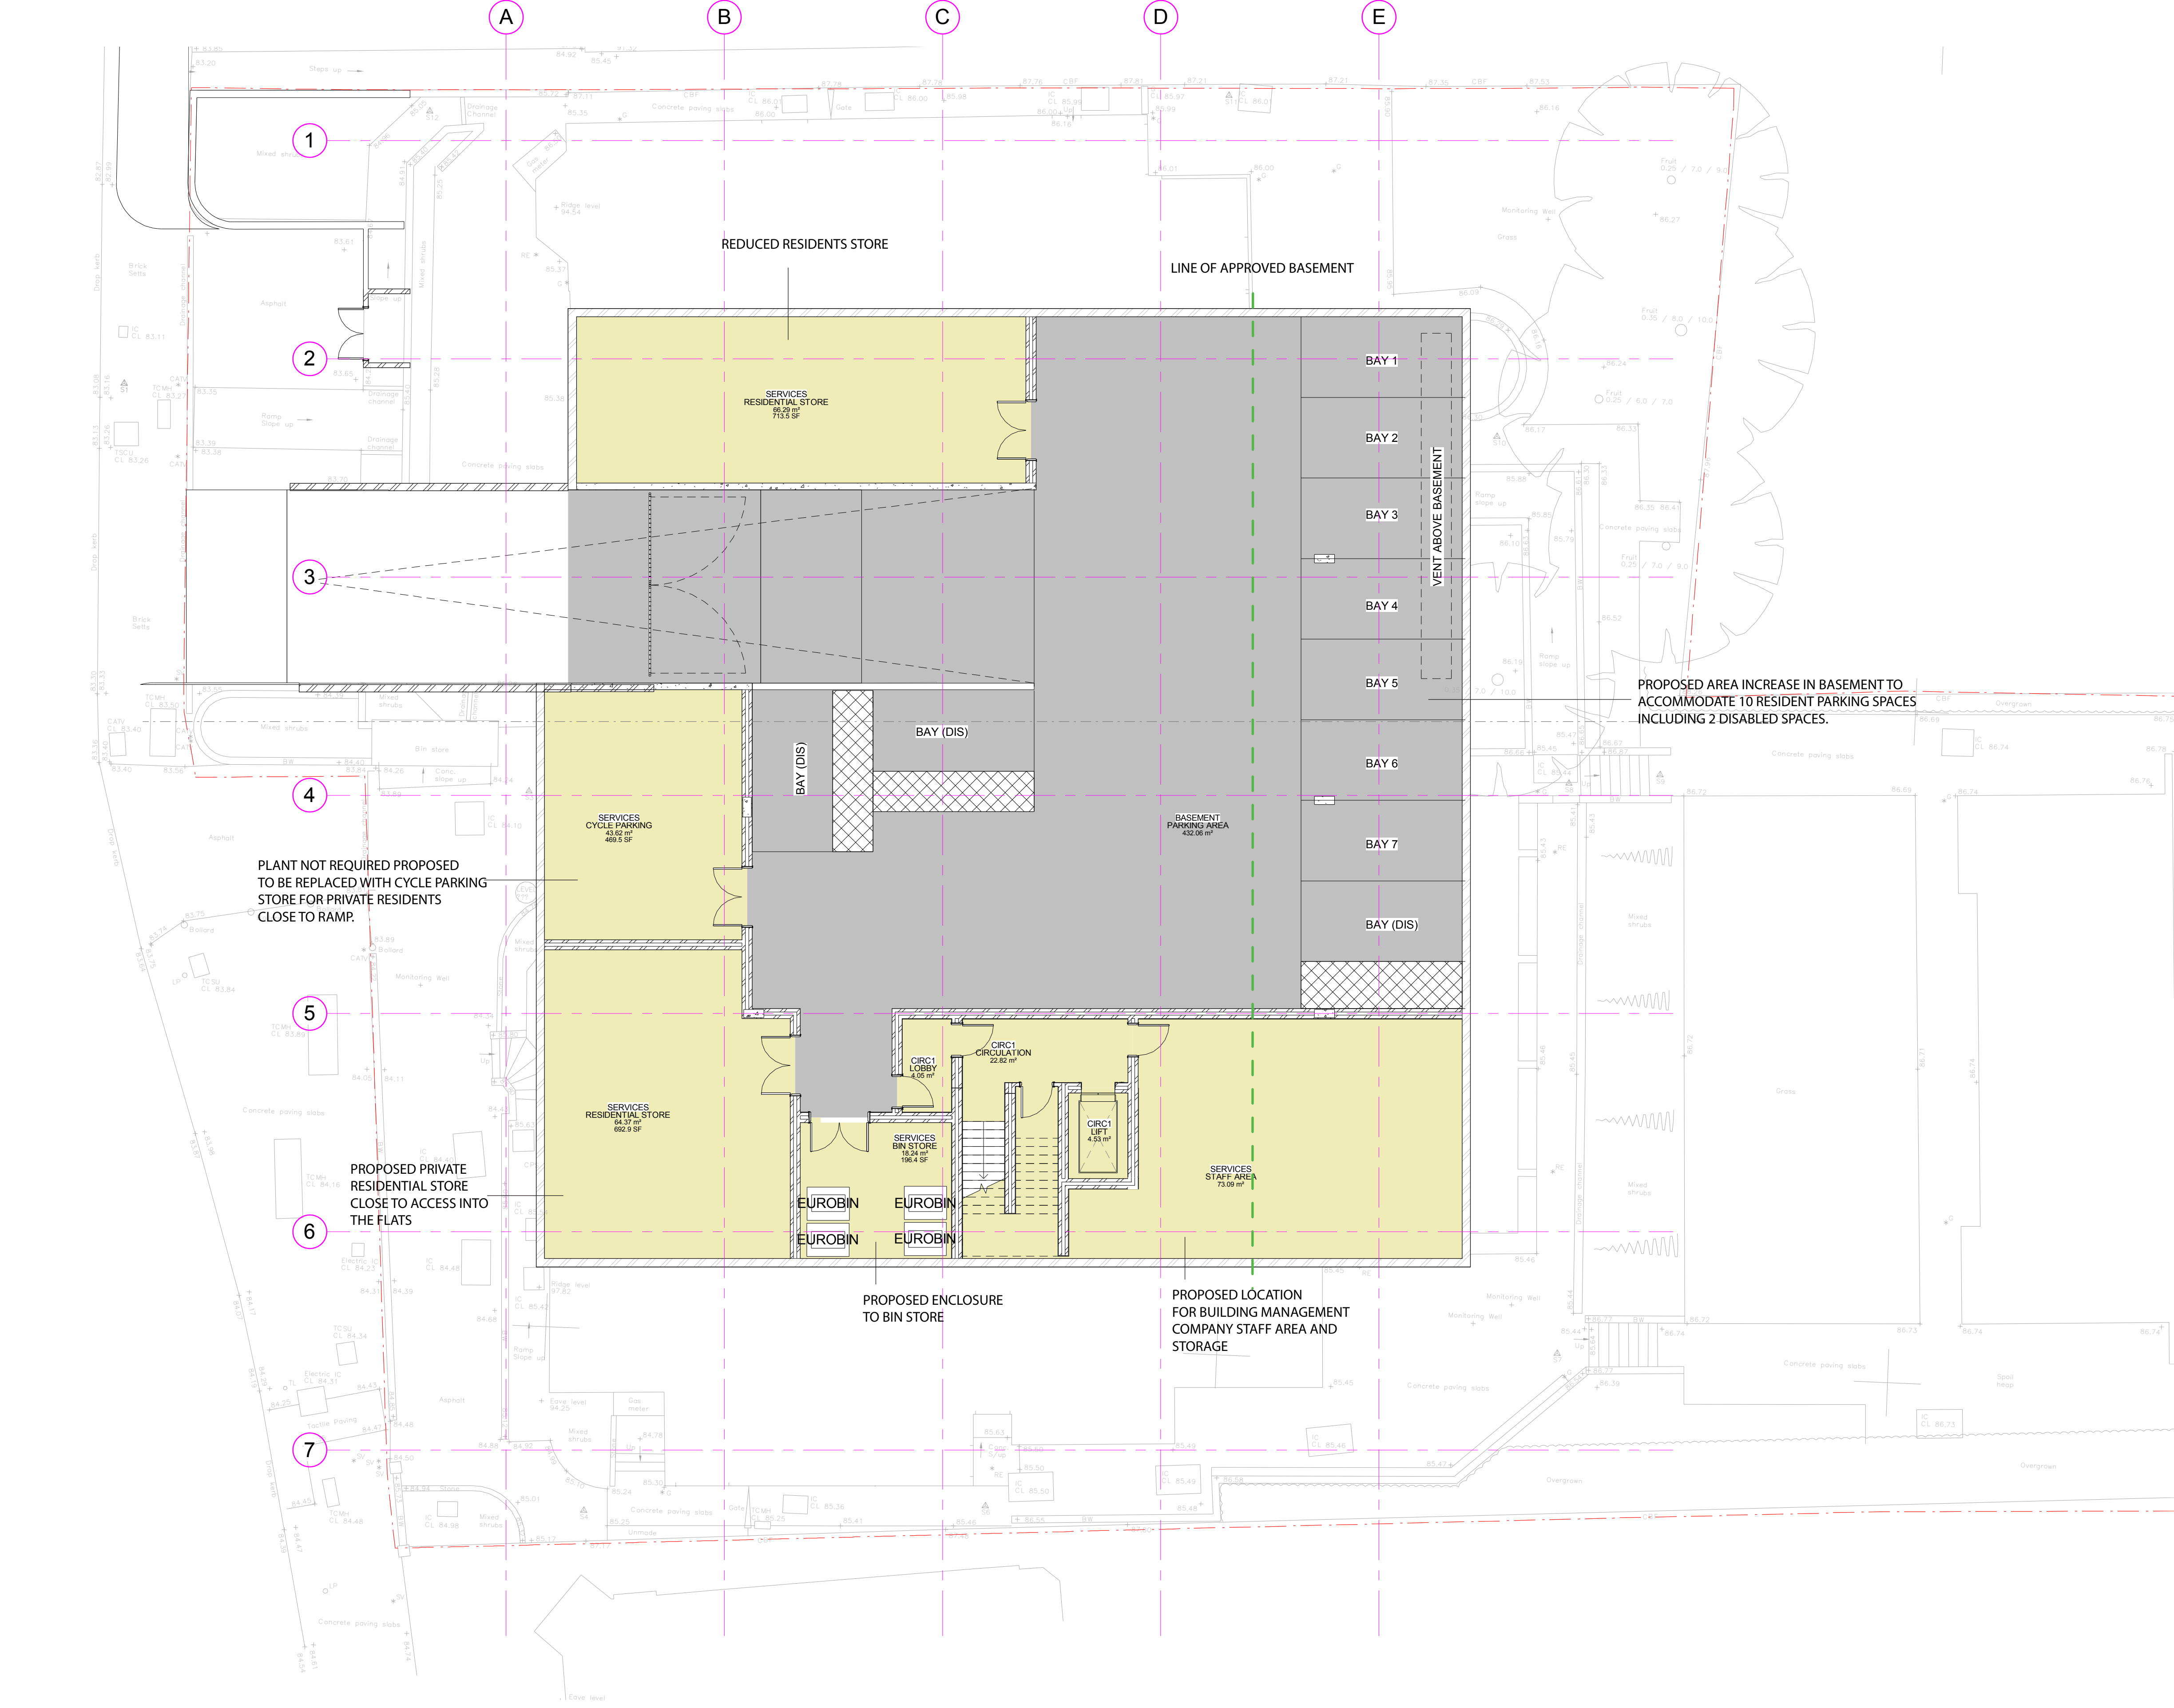

1 BASEMENT FLOOR AREA PLAN

KEY		RESIDUAL RISK
KEY PLAN		
ORIGINATOR	DRAWING TITLE	
davidmillerarchitects WWW.DAVID-MILLER.CO.UK	BASEMENT FLOOR AREA PLAN	
JOB TITLE	JOB NO	STATUS
368 - 372 FINCHLEY ROAD	282	FOR INFORMATION
SCALE	DATE	CHECKED
1:100 1:200 @ A3	14/08/13	AD
		APPROVED
		DMA

PROPOSED BASEMENT PLAN