



REVISION DETAILS			
A	ELEVATION FIRST ISSUE	DATE	DRW / CHK
B	REVISIONS TO ELEVATION	23.06.13	DMA / ALL
C	ADJUSTMENTS TO WINDOW HEIGHTS MAINTAINING LEVELS TO APARTMENT SPACES	17.09.13	DMA / ALL
D	ELEVATION REVISED WITH CHANGES TO APARTMENT SPACES	27.09.13	DMA / ALL
E	ADDITIONAL PLANNING DOCUMENTATION	28.10.13	DMA / ALL

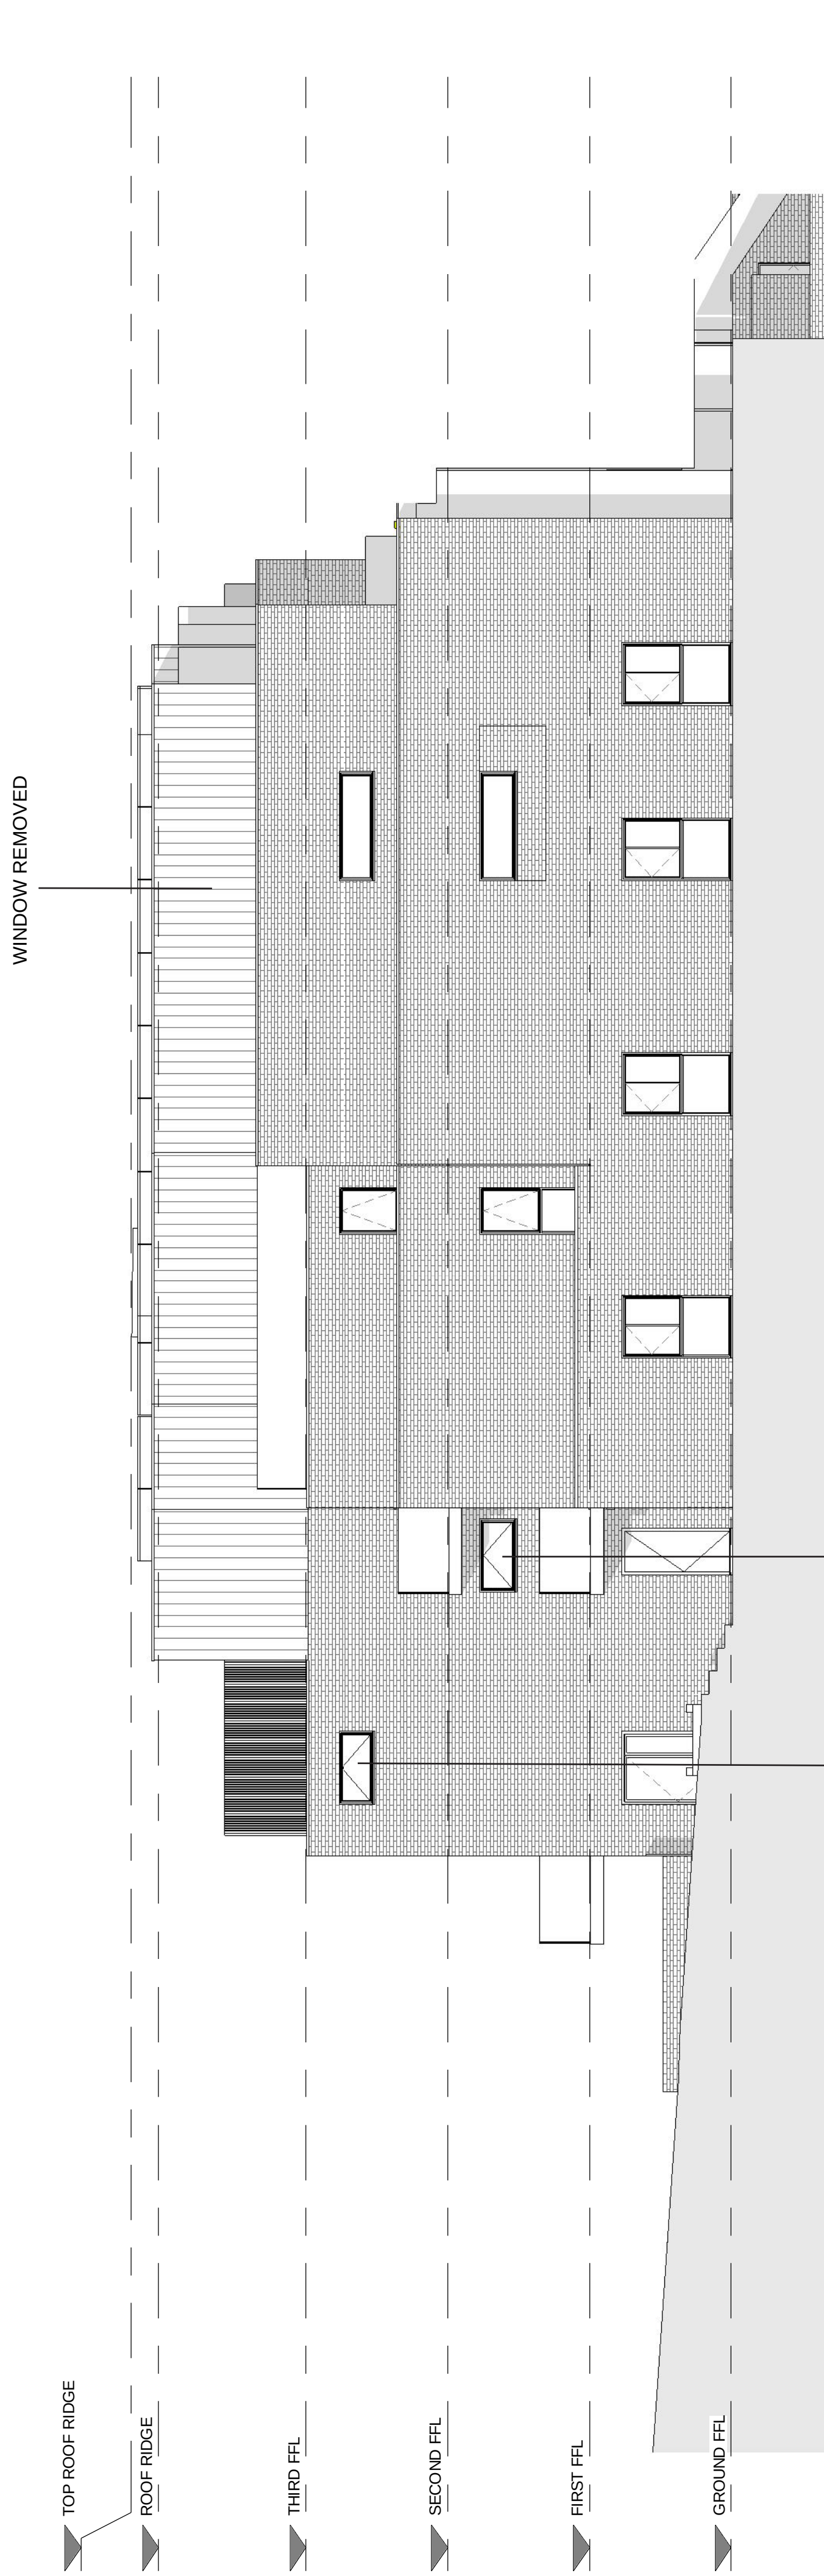


1 NORTH ELEVATION

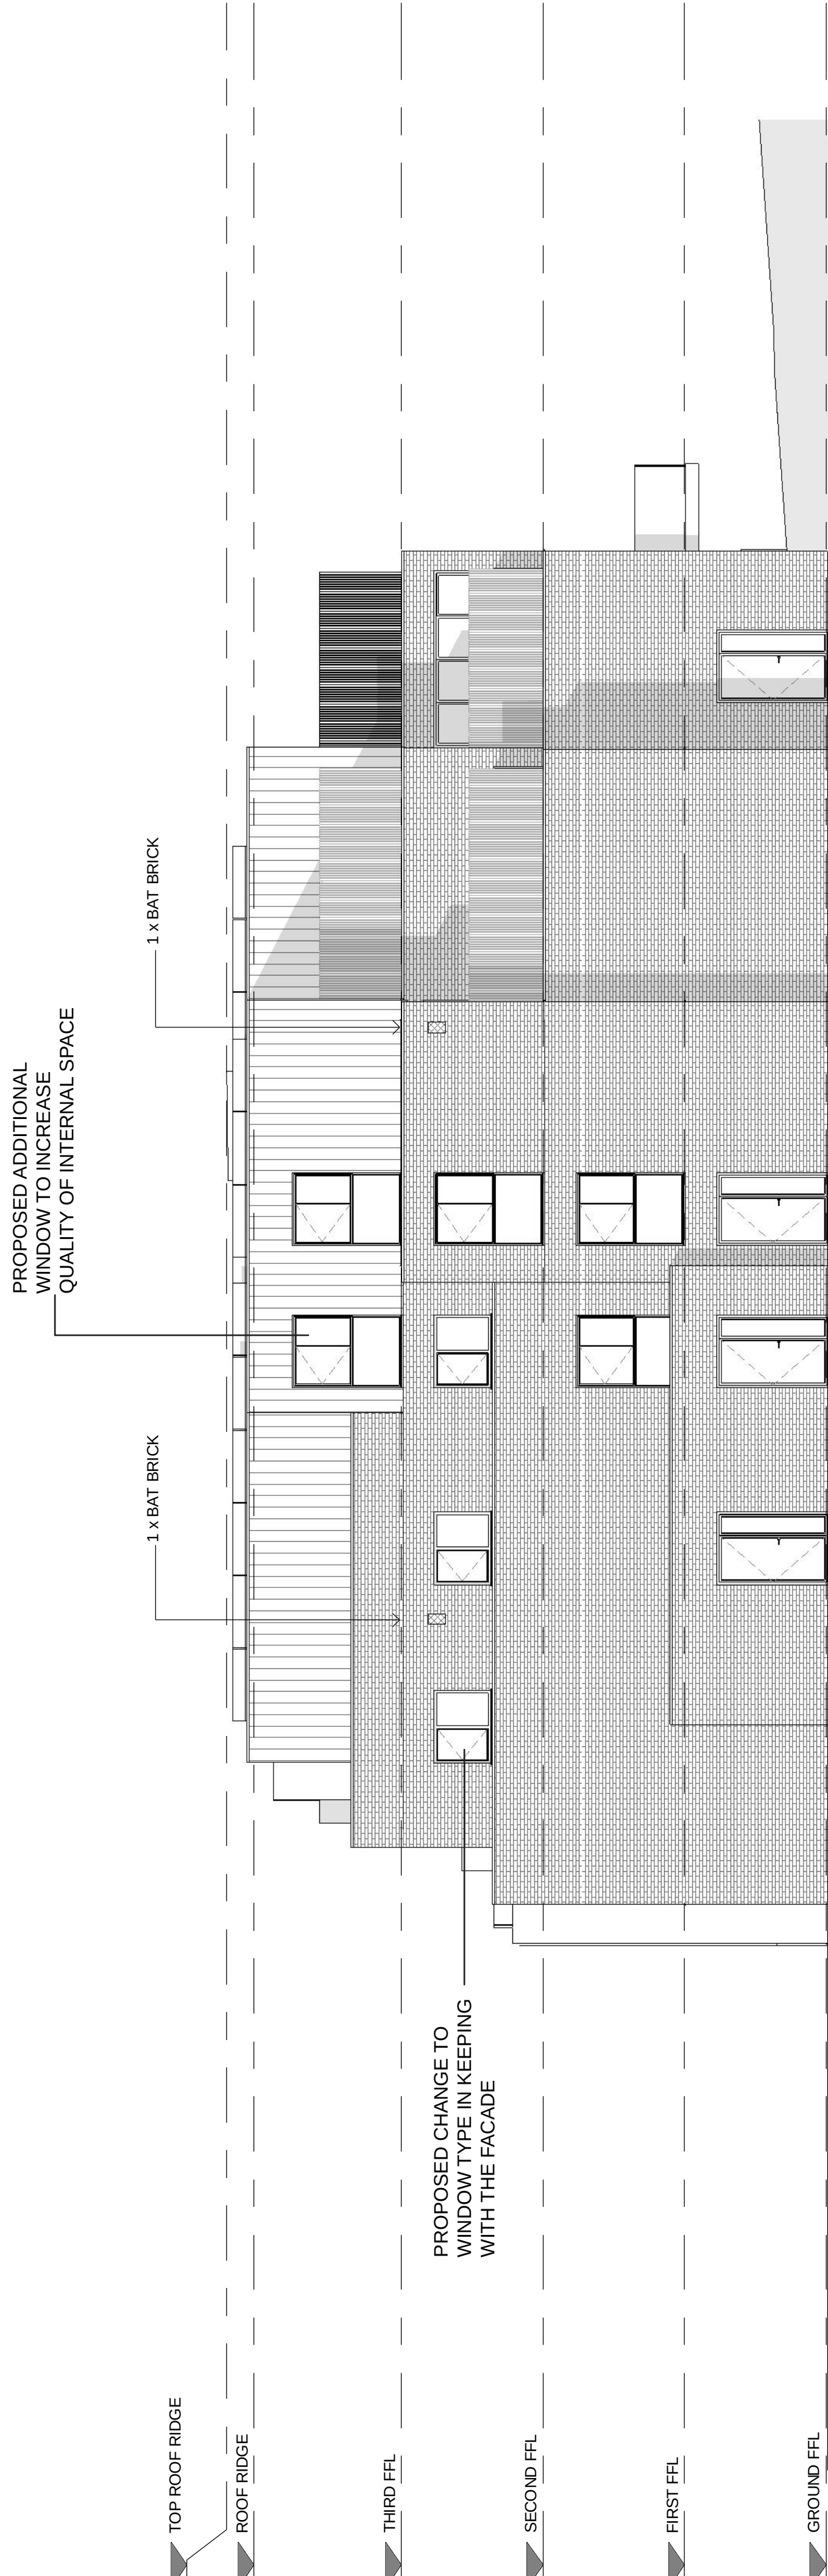

2 SOUTH ELEVATION

- KEY
- BRICK
WIENERBERGER OLDE CHESHIRE RED
MULTI OR EQUAL AND APPROVED
 - TERRACOTTA RAIN SCREEN
UNGLAZED WITH ANTI-REFLECTION
PERLGRAU STANDARD OR EQUAL AND
APPROVED
 - NATURAL STONE CLADDING
POTNEY AND WOOD - MOLEANOS OR
EQUAL AND APPROVED
 - WINDOW/DOOR FRAME
RAL 7039 MATT

KEY	RESIDUAL RISK	
KEY PLAN		

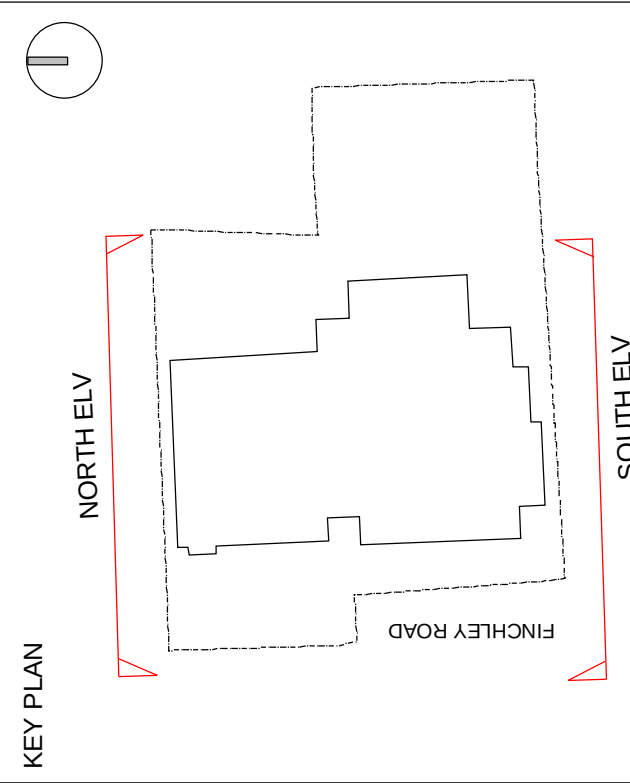

ORIGINATOR	DRAWING TITLE			
das@millierarchitects WWW.DAVID-MILLER.CO.UK	ELEVATION SHEET 1			
JOB TITLE	JOB NO	STATUS	FOR INFORMATION	
368 - 372 FINCHLEY ROAD	282			
SCALE	DATE	CHECKED	APPROVED	
1:100 1:200 @ A3	@A1	20/08/13	AD	DMA

PROPOSED ELEVATIONS