

1 PROPOSED PLAN
SCALE 1:25@A1/1:50@A3



A EXTERIOR ELEVATION A
SCALE 1:25@A1/1:50@A3

WHITE POWDER COATED STEEL BACKING VISIBLE THROUGH LETTERS WITH FLUORESCENT LIGHTS BEHIND OPAL ACRYLIC TO TOP AND BOTTOM. FLUORESCENT LOCATIONS INDICATED W/ BLUE DASHED LINE

SIGN 1: NEW FASCIA CLADDING FIXED TO EXTG. FASCIA SIGN. PROPOSED CORTEN STEEL CLAD PANELS W/ FRET CUT LOGO. ALLOW FOR 3 NO. OF CORTEN STEEL PANELS TO FASCIA FRONT. ENSURE A SHADOW GAP OF 10 MM BETWEEN PANELS & CORTEN STEEL TO REAR SIDE OF GAP. CENTER PANEL TO BE REMOVABLE FOR MAINTENANCE ACCESS TO SIGNAGE LIGHTING


DASHED LINE INDICATING INTERNAL CEILING HEIGHT BEHIND

EXISTING ROLLER SHUTTER TO REMAIN.

SIGN 2: PROPOSED PROJECTING SIGN OF CORTEN STEEL W/ FRET CUT ILLUMINATED LOGO.

ALLOW MANIFESTATION STRIP

ALLOW TO TILE STALL RISER, REFER FINISHES SCHEDULE FOR SPECIFICATION

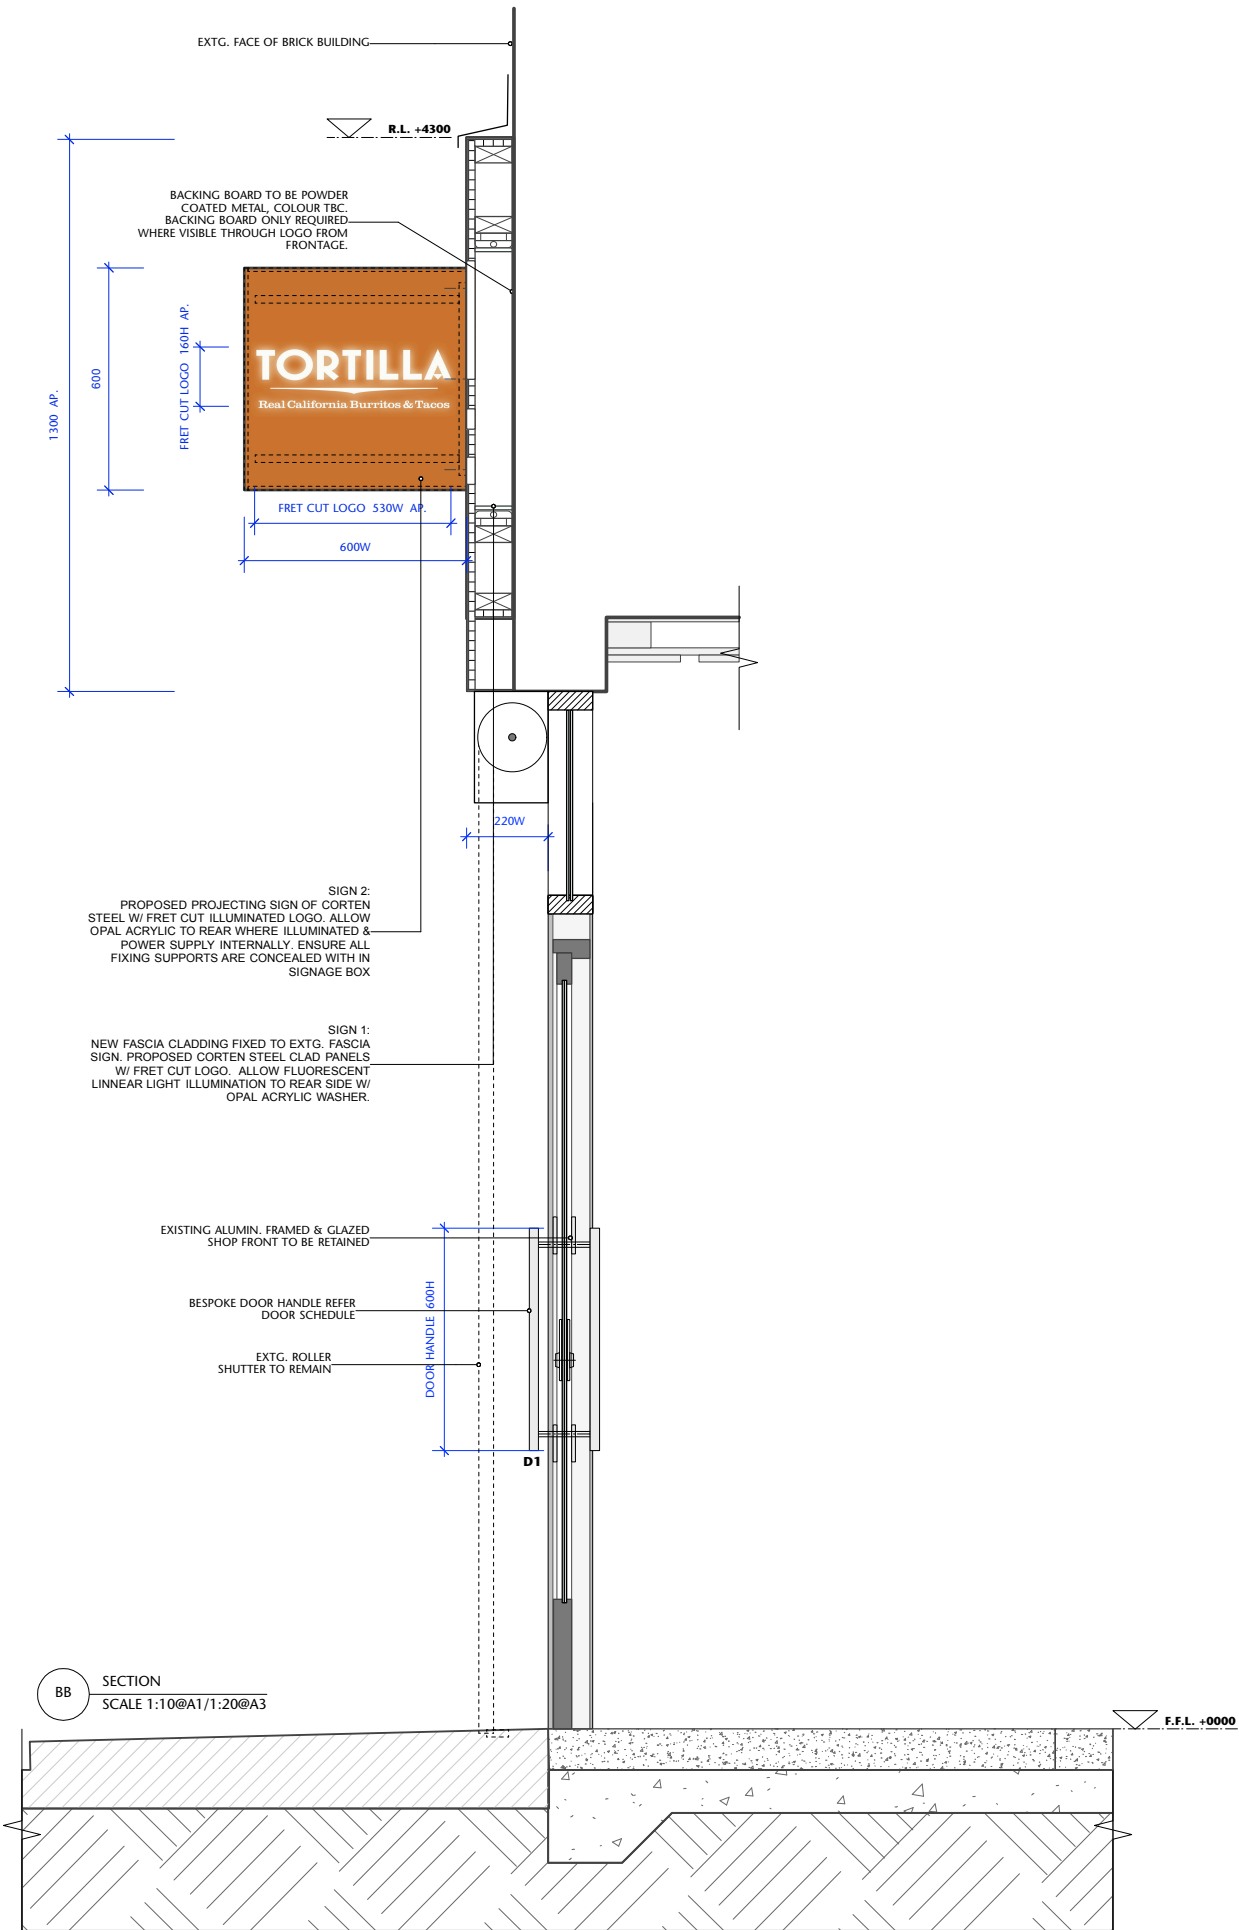

BB SECTION
SCALE 1:10@A1/1:20@A3

SIGN 2: PROPOSED PROJECTING SIGN OF CORTEN STEEL W/ FRET CUT ILLUMINATED LOGO. ALLOW OPAL ACRYLIC TO REAR WHERE ILLUMINATED & POWER SUPPLY INTERNALLY. ENSURE ALL FIXING SUPPORTS ARE CONCEALED WITH IN SIGNAGE BOX

SIGN 1: NEW FASCIA CLADDING FIXED TO EXTG. FASCIA SIGN. PROPOSED CORTEN STEEL CLAD PANELS W/ FRET CUT LOGO. ALLOW FLUORESCENT LINEAR LIGHT ILLUMINATION TO REAR SIDE W/ OPAL ACRYLIC WASHER.

EXISTING ALUMIN. FRAMED & GLAZED SHOP FRONT TO BE RETAINED

BESPOKE DOOR HANDLE REFER DOOR SCHEDULE

EXTG. ROLLER SHUTTER TO REMAIN

Notes
This drawing should not be scaled. The contractor is to verify all dimensions and conditions on site. This drawing is the property of Fusion and they reserve the copyright. It is issued on the understanding that it will not be copied, reproduced or disclosed in whole or in part to any unauthorised party without written permission from Fusion
STRUCTURAL ENGINEER TO CONFIRM ALL STRUCTURAL DETAILS

WALL LEGEND
EXTG. WALL
CORTEN STEEL, ENSURE TO SUPPLY SAMPLE FOR DESIGN APPROVAL PRIOR TO INSTALL

NOTE:
ALL ILLUMINATION TO BE A WARM WHITE LIGHT ILLUMINATION

A 30.10.13 SHOPFRONT SIGNAGE AMENDED

FUSION
design and architecture

4 Ribblesburgh Street London SE1 0HE
Tel: 020 7928 9982 Fax: 020 7928 9994
email: mail@fusiondna.co.uk

Job Name:	TORTILLA CAMDEN		
Site Address:	144 CAMDEN HIGH STREET CAMDEN N1W 1NE		
Draw Name:	PROPOSED SHOP FRONT		
Status:	FOR APPROVAL		
Drawn by:	BF	Checked by:	MC
Scale:	AS SHOWN	Date:	OCT 2013
Job/Draw No.:	101.04/301A		