



SCALE - 1 : 100.

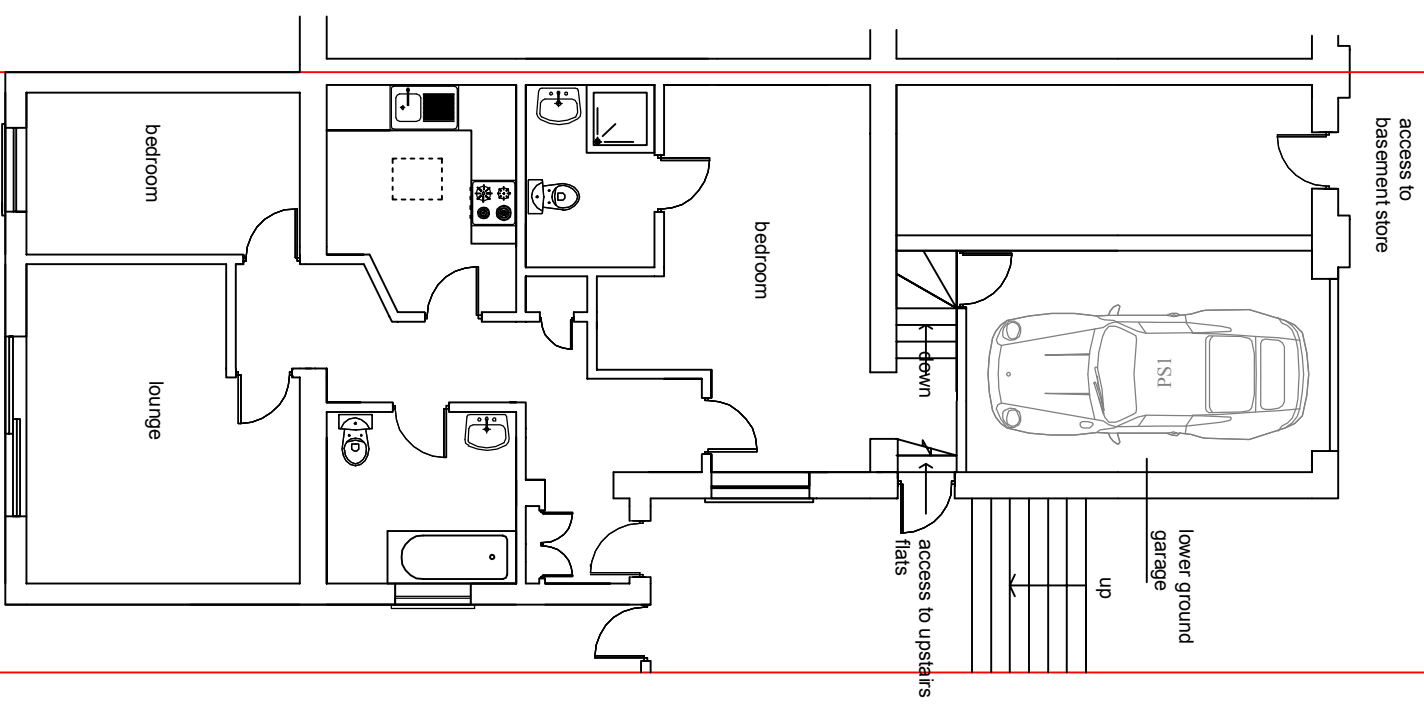

EXISTING GROUND FLOOR PLAN

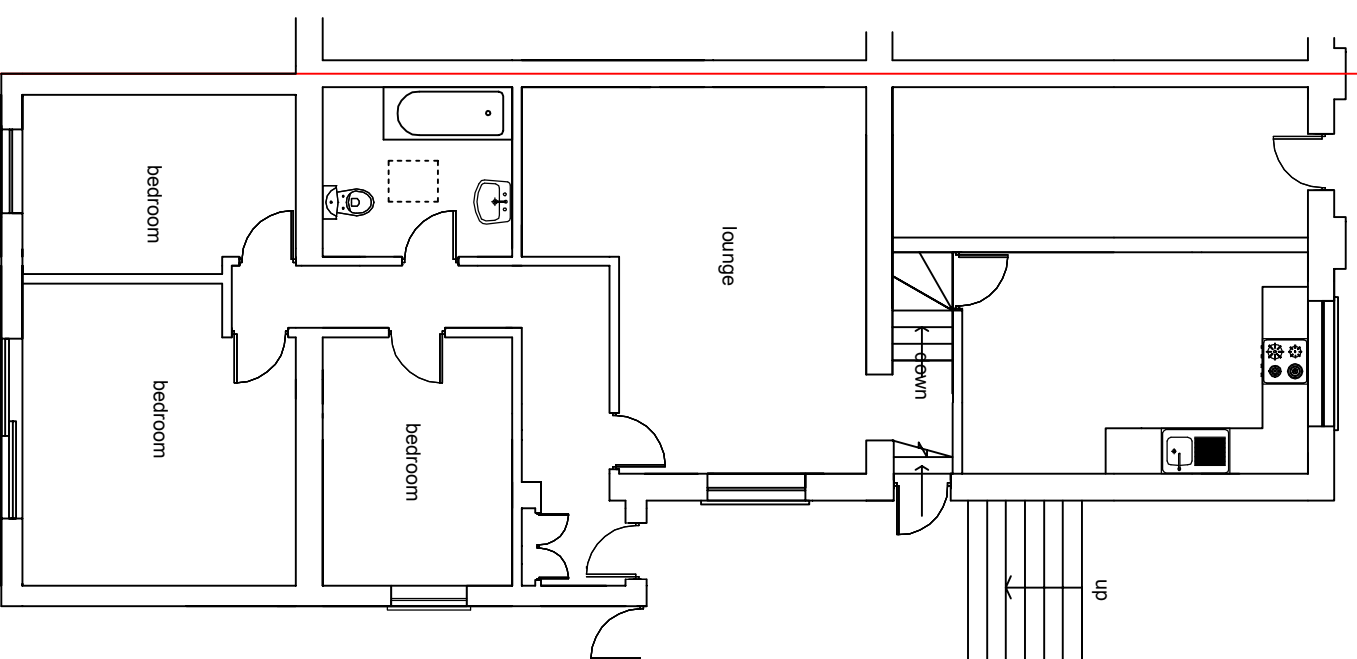

PROPOSED GROUND FLOOR PLAN



MCS DESIGN
 Minimum Cost Service Design
 53 Watford, Watford, SL4 3NN

mobile: 07989319224
 tel: 01753 869117
 fax: 01753 869117
 email: kaleem@mcsgd.com
<http://mcsgd.com>

client
 DR. BABU VADAMALAYAN

site
 FLAT D, 236 FINCHLEY ROAD,
 LONDON NW3 8DU.

project
 GARAGE CONVERSION INTO HABITABLE
 ROOM

title
 EXISTING AND PROPOSED GROUND
 FLOOR PLANS

status
 HOUSEHOLDER PLANNING APPLICATION

drawing number
 BABU/PLAN/03

scale
 1:100 @ A3

date
 28th August 2013

revision
 31st October 2013

drawn
 Kaleem Janjua BArch