



MCS DESIGN
 Multi-Disciplinary Creative Services Design
 53 Westwood, Windsor, SL4 3NN

mobile: 07989319224
 tel: 01753 869117
 fax: 01753 869117
 email: kaleem000@hotmail.com
<http://mcsdesignservices.co.uk>

client: DR. BABU VADAMALAVAN

site: FLAT D, 236 FINCHLEY ROAD,
 LONDON NW3 8DU.

project: SINGLE STOREY REAR EXTENSION AND
 GARAGE CONVERSION INTO HABITABLE
 ROOM

title: PROPOSED ELEVATIONS

status: HOUSEHOLDER PLANNING APPLICATION


drawing number: BABU/PLAN/02

scale: 1:100 @ A3


drawn: Kaleem Janjua BArc

date: 28th August 2013


revision: 31st October 2013

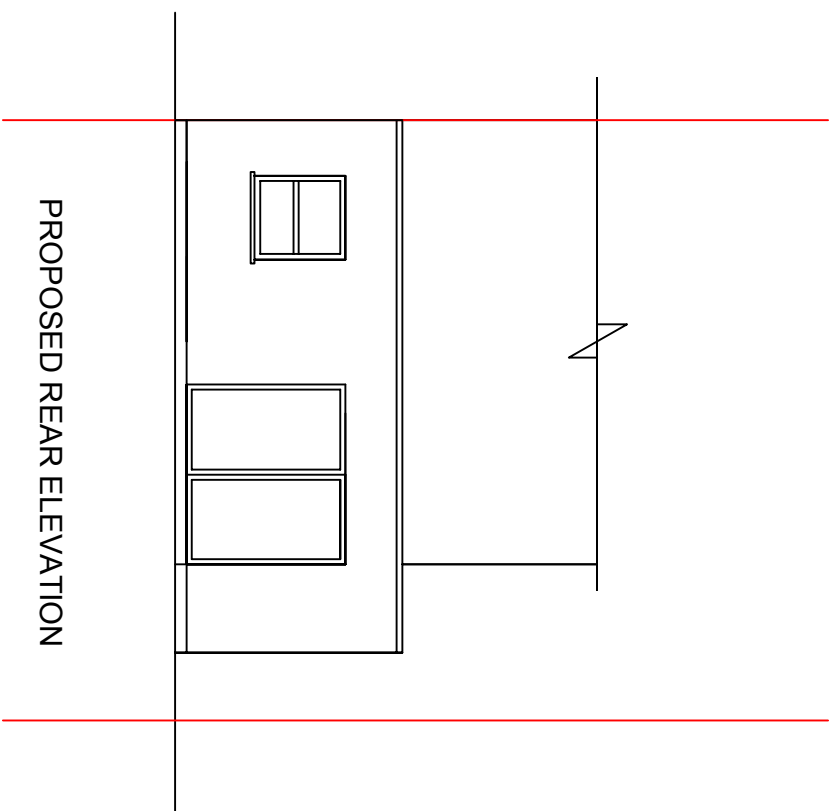


PROPOSED REAR ELEVATION

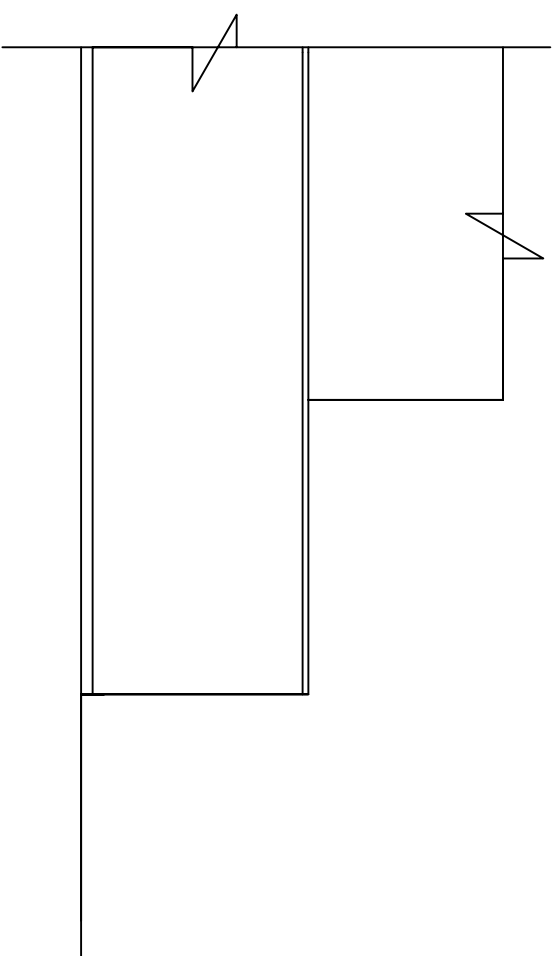


PROPOSED SIDE ELEVATION 1

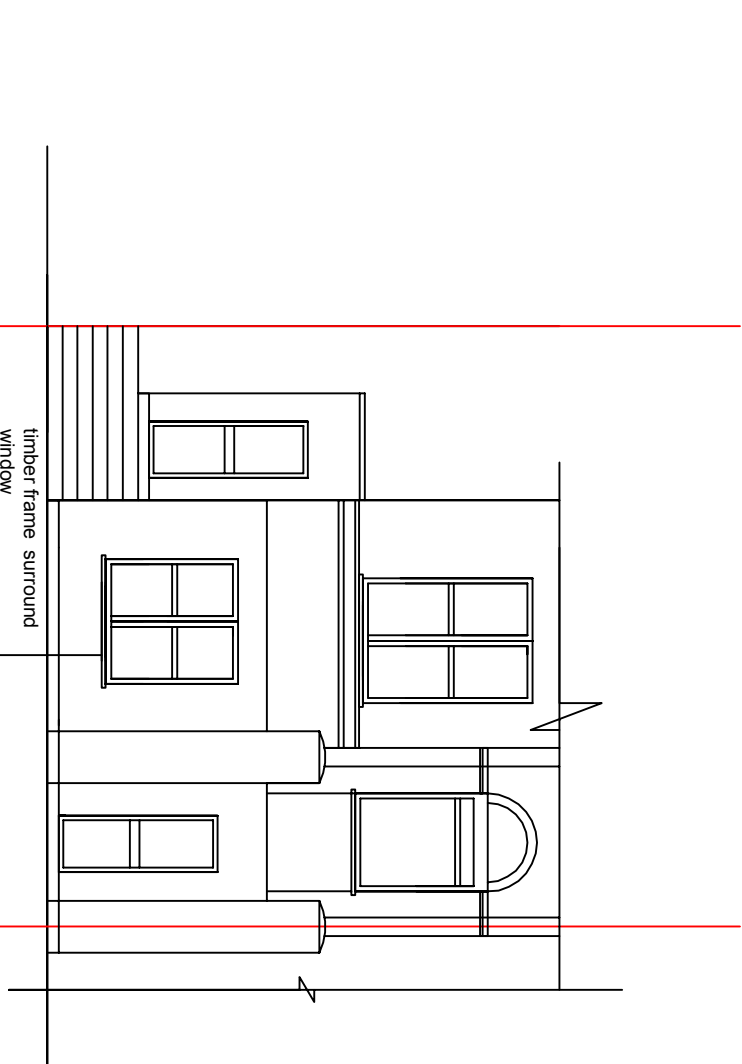

PROPOSED FRONT ELEVATION

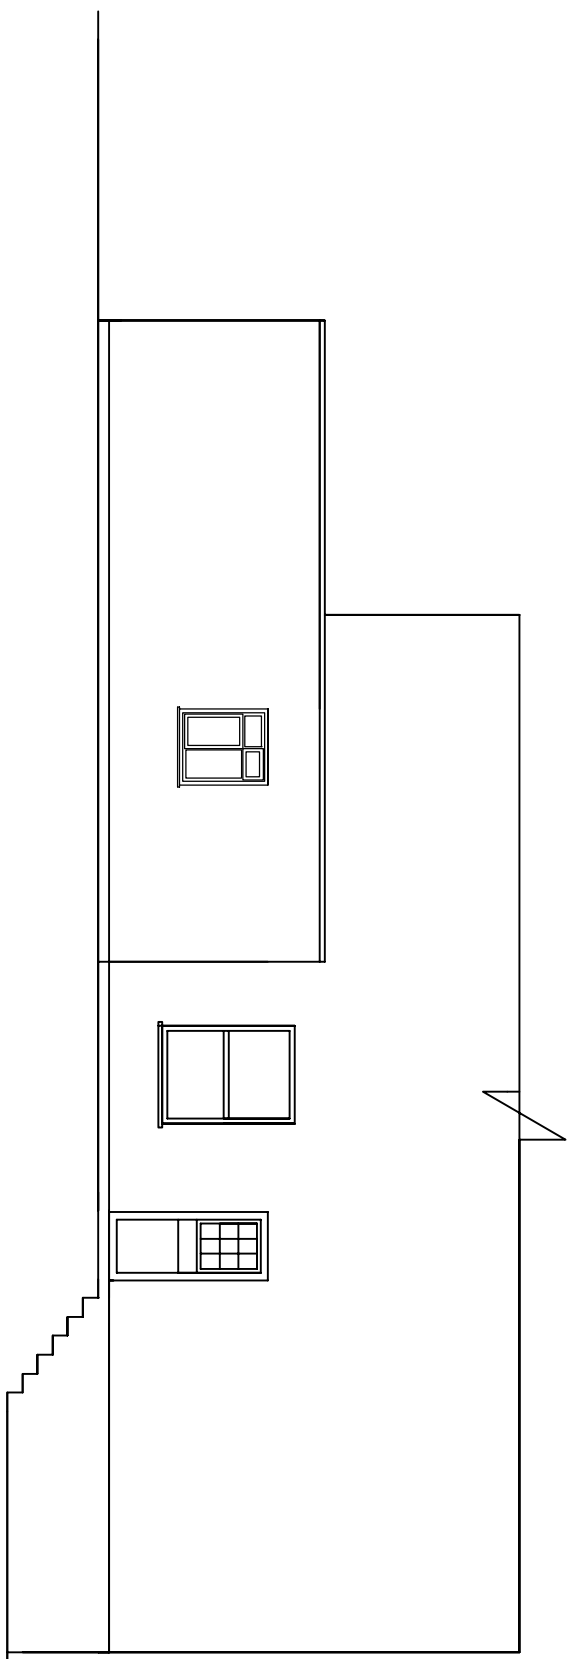

PROPOSED SIDE ELEVATION 2

 

SCALE - 1 : 100.