
 
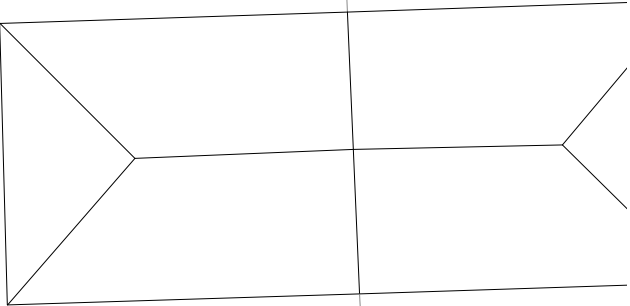


PLANNING

© Knott Architects
98B Tollington Park
London N4 3RB
tel: (020) 72638844
mail@knottarchitects.co.uk

Do not scale from this drawing
Use figured dimensions

Revisions

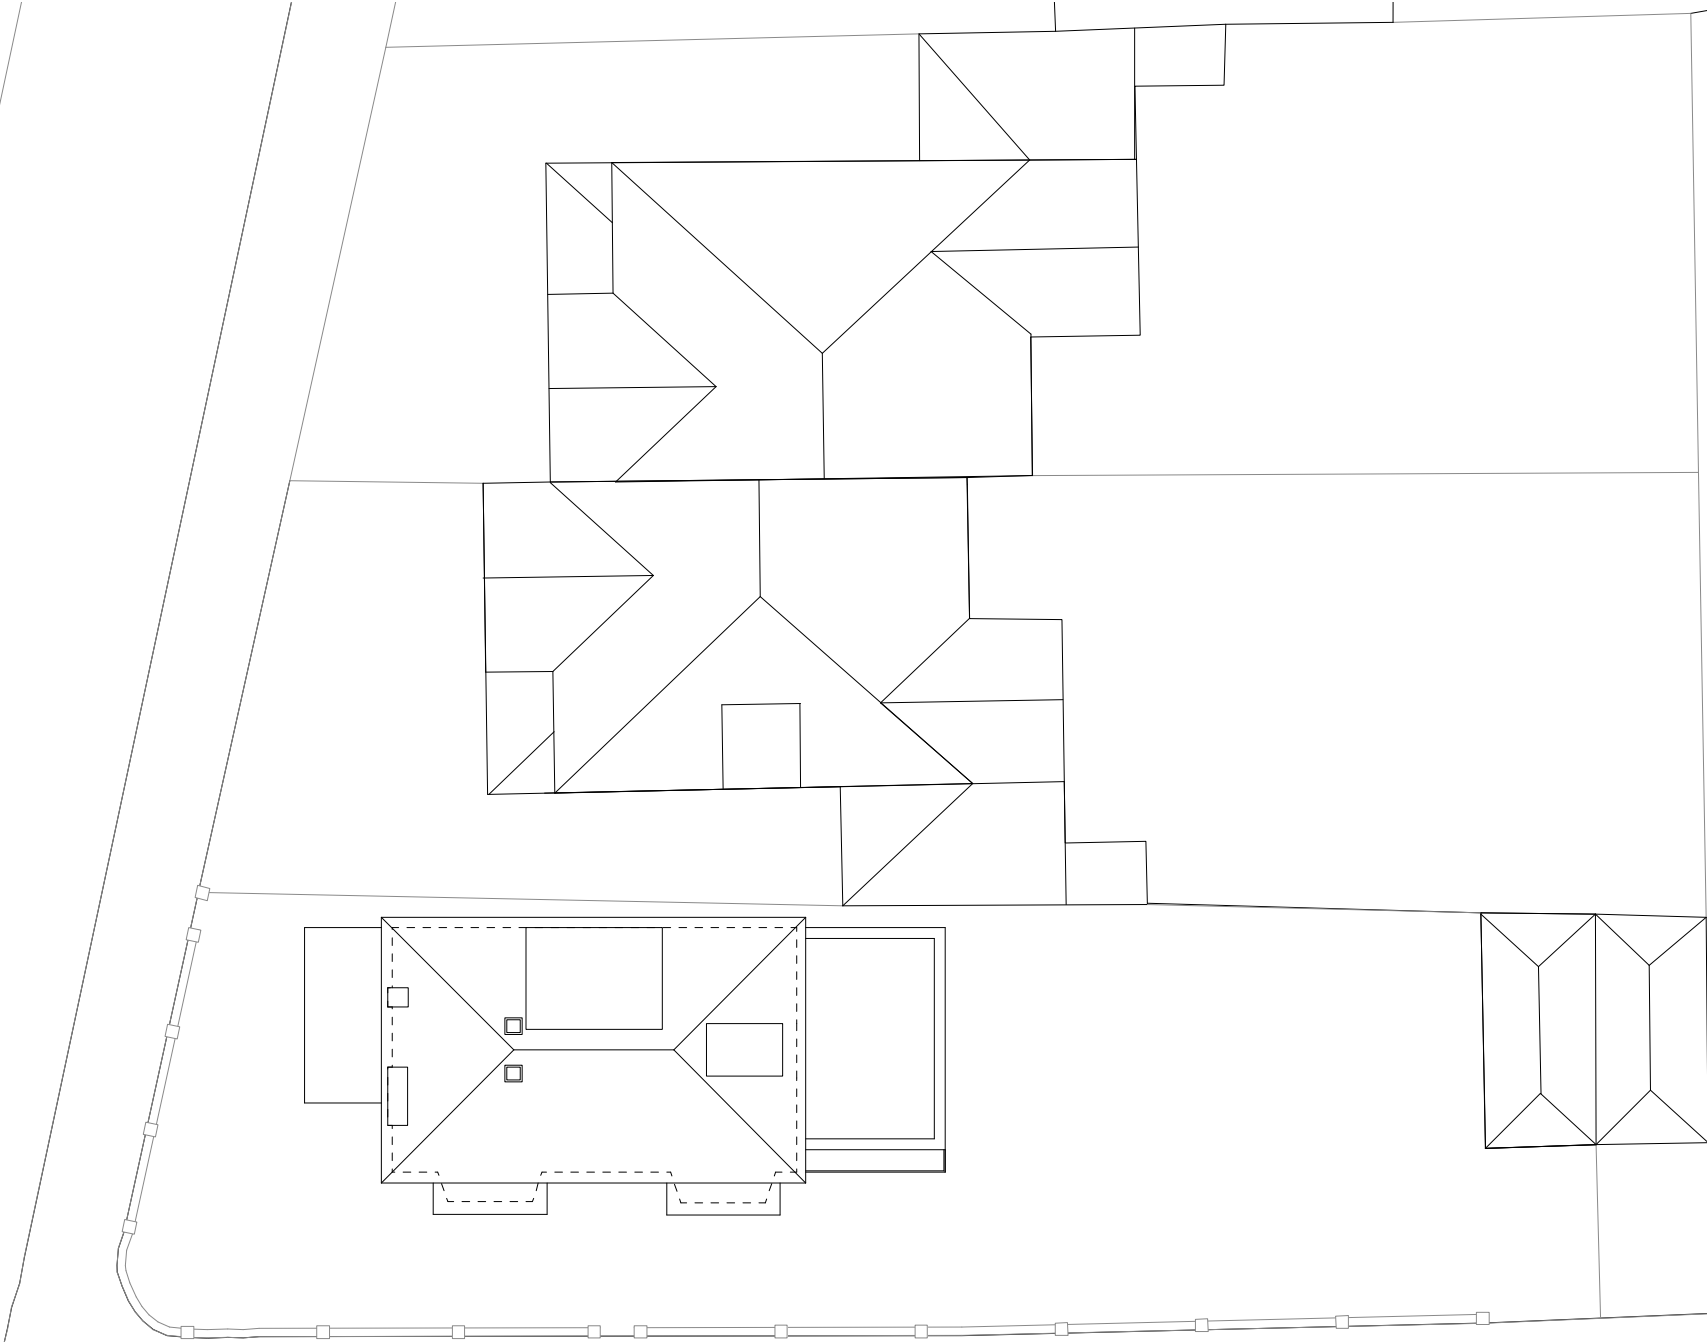

KNOTT

80 Westbere Road

Site Plan
As Proposed

Scale 1: 200 @ A3

Date: September 2013

338.049 Rev -

ARCHITECTS