

Templewood Avenue

Front driveway

Balcony

Upper terrace

Existing garden pavilion

High level landscape bank

Hard landscape terrace

Rear Garden

Grass

PLANNING ISSUE

NOTES:

All dimensions must be confirmed on site and verified with the Architect. Any discrepancies on the drawing must be reported to the Architect prior to any works being carried out on site. Do not scale off drawing.

The copyright of this schedule / drawing remains with the Architect. No part of this schedule / drawing may be reproduced in any form or by any means without the written permission of Nicholas Lee Architects.

Project: 14 Templewood Avenue, NW3


Drawing Title: Existing garden level plan



Drawing No: 1861/ESP - 001

Date: 20.04.12

Scale: 1:125 @ A1
1:250 @ A3

NICHOLAS LEE ARCHITECTS
34A Rosslyn Hill, London NW3 1NH
Tel: 020 7435 9315
www.nleearchitects.com • enquiries@nleearchitects.com

 

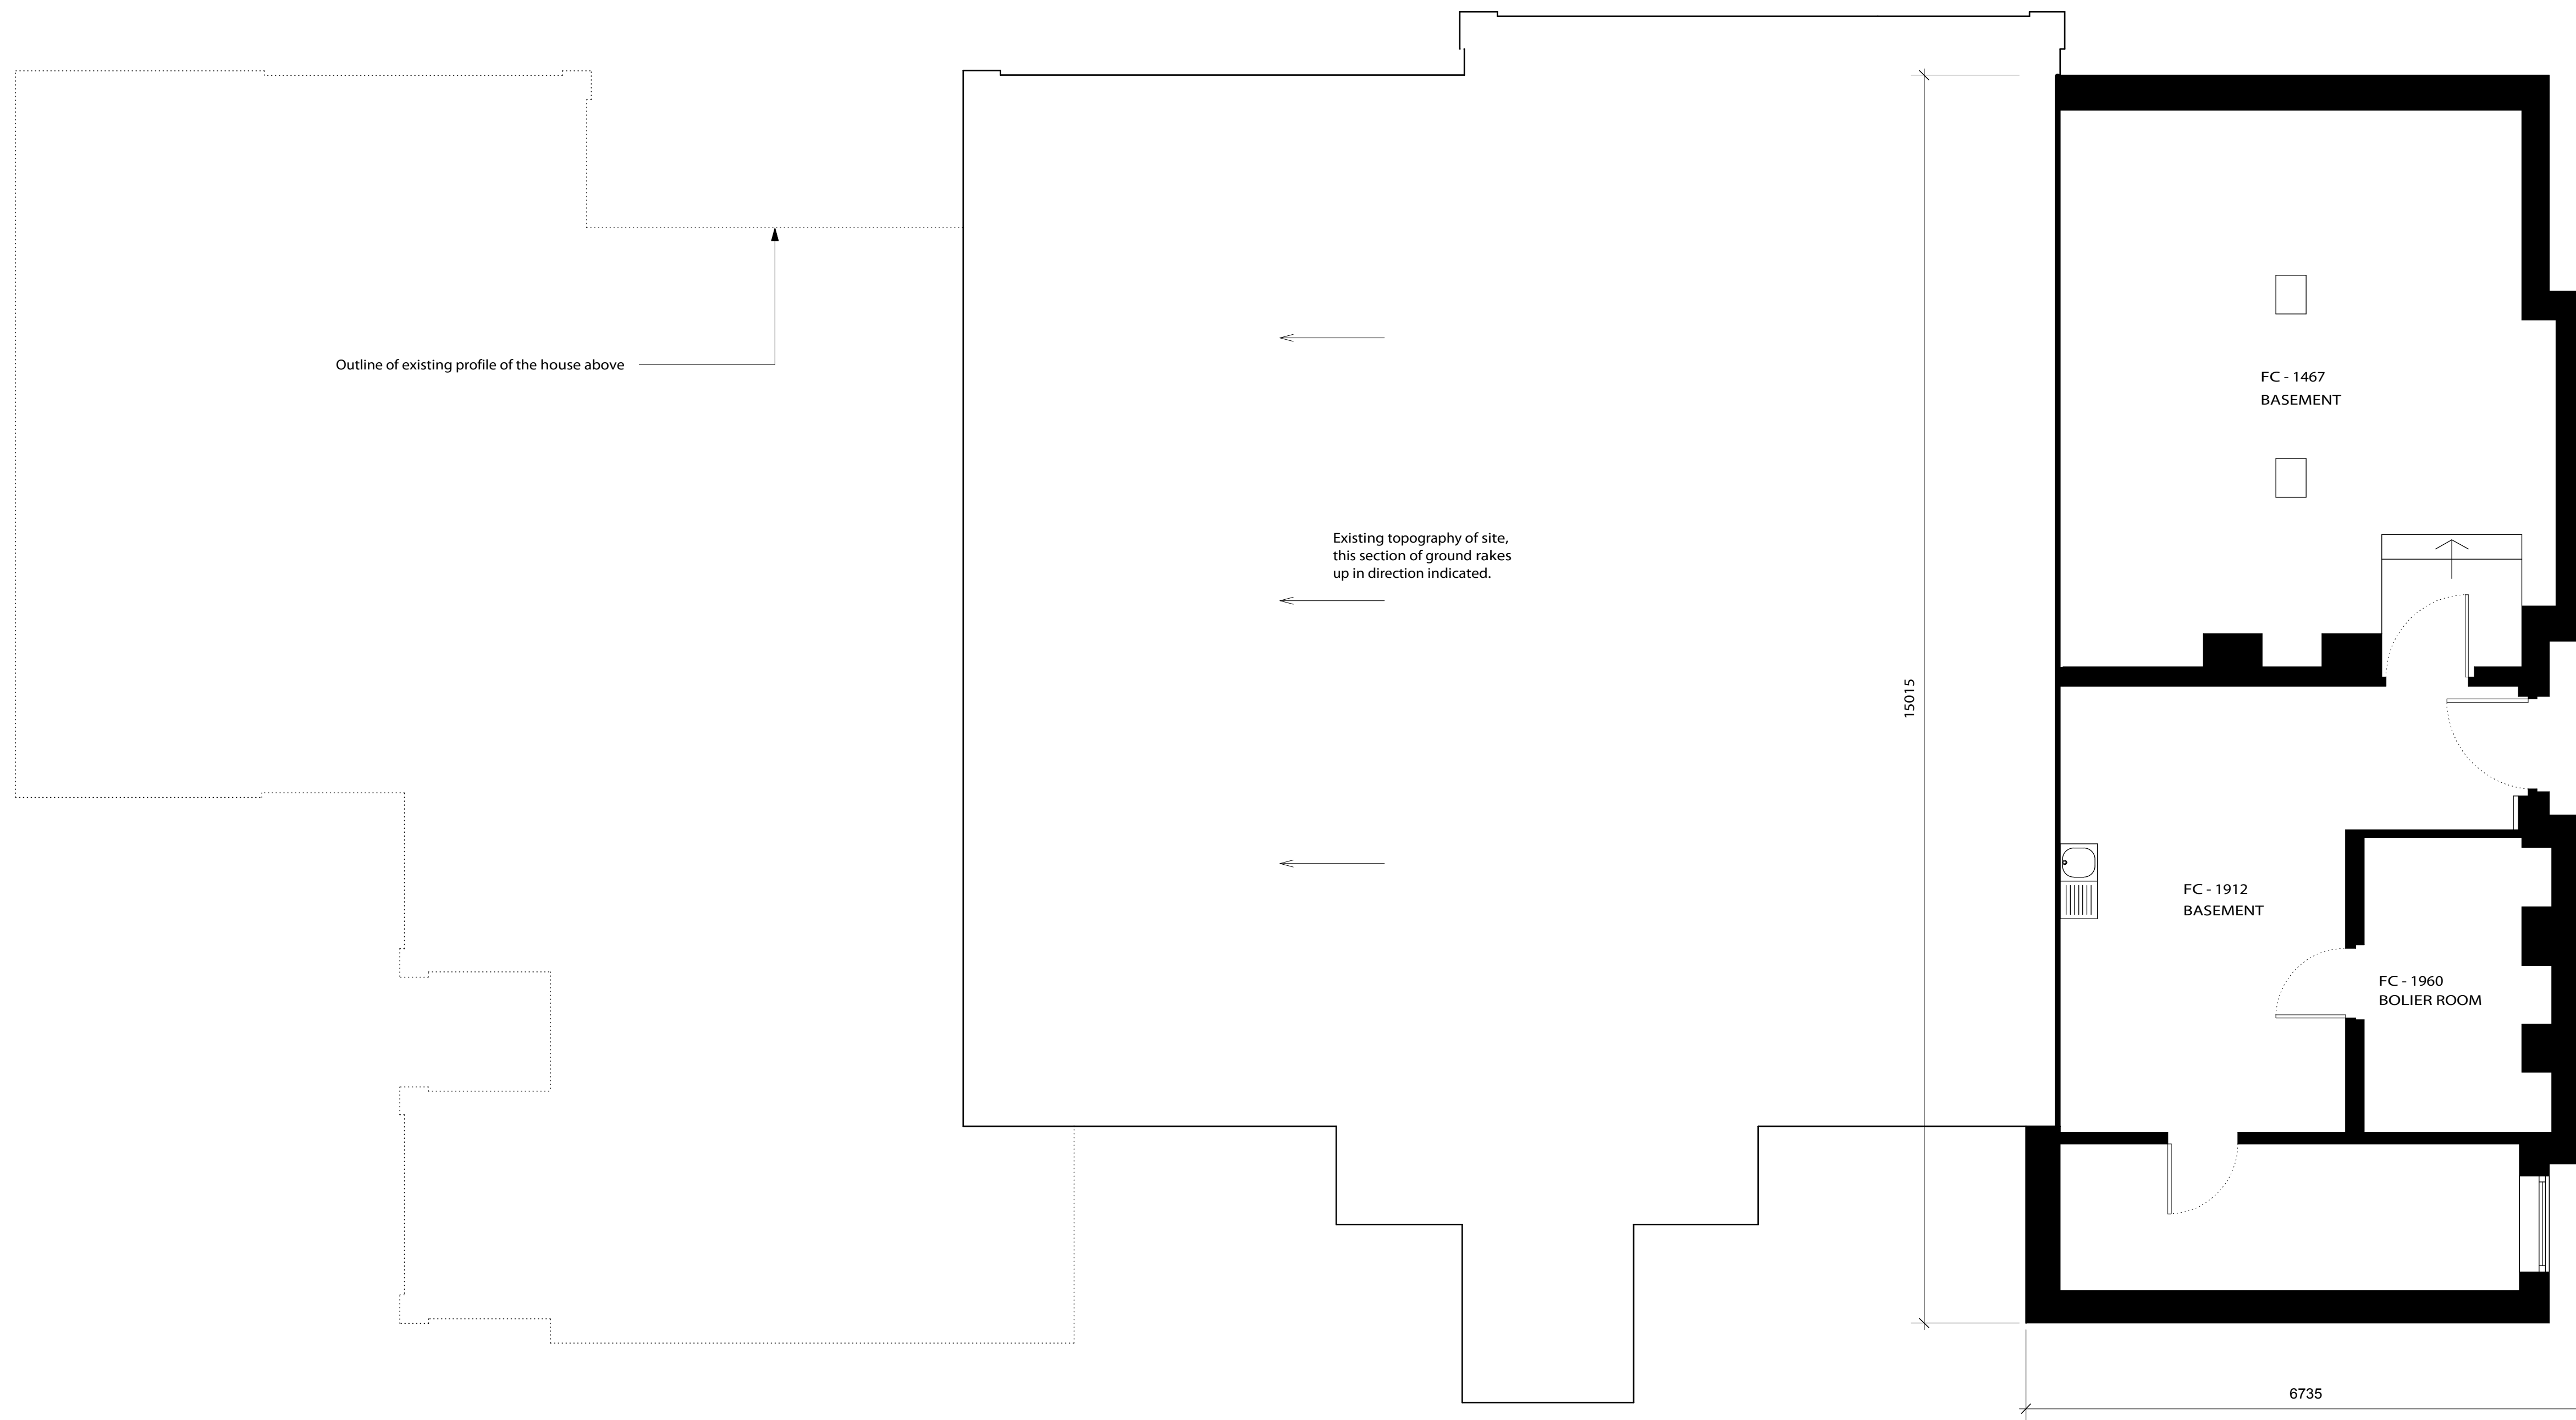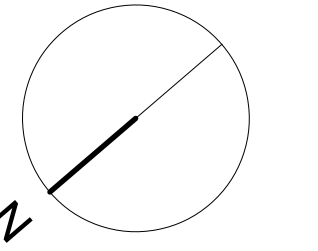

PLANNING ISSUE

NOTES:

All dimensions must be confirmed on site and verified with the Architect. Any discrepancies on the drawing must be reported to the Architect prior to any works being carried out on site. Do not scale off drawing.

The copyright of this schedule / drawing remains with the Architect. No part of this schedule / drawing may be reproduced in any form or by any means without the written permission of Nicholas Lee Architects.

Project: 14 Templewood Avenue, NW3


Drawing Title: Existing basement level -1



Drawing No: 1861/EP - 001

Date: 20.04.12

Scale: 1:50 @ A1
1:100 @ A3

NICHOLAS LEE ARCHITECTS
34A Rosslyn Hill, London NW3 1NH
Tel: 020 7435 9315
www.nleearchitects.com • enquiries@nleearchitects.com

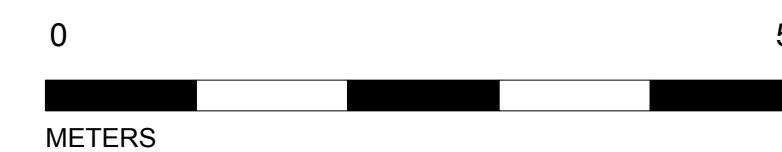

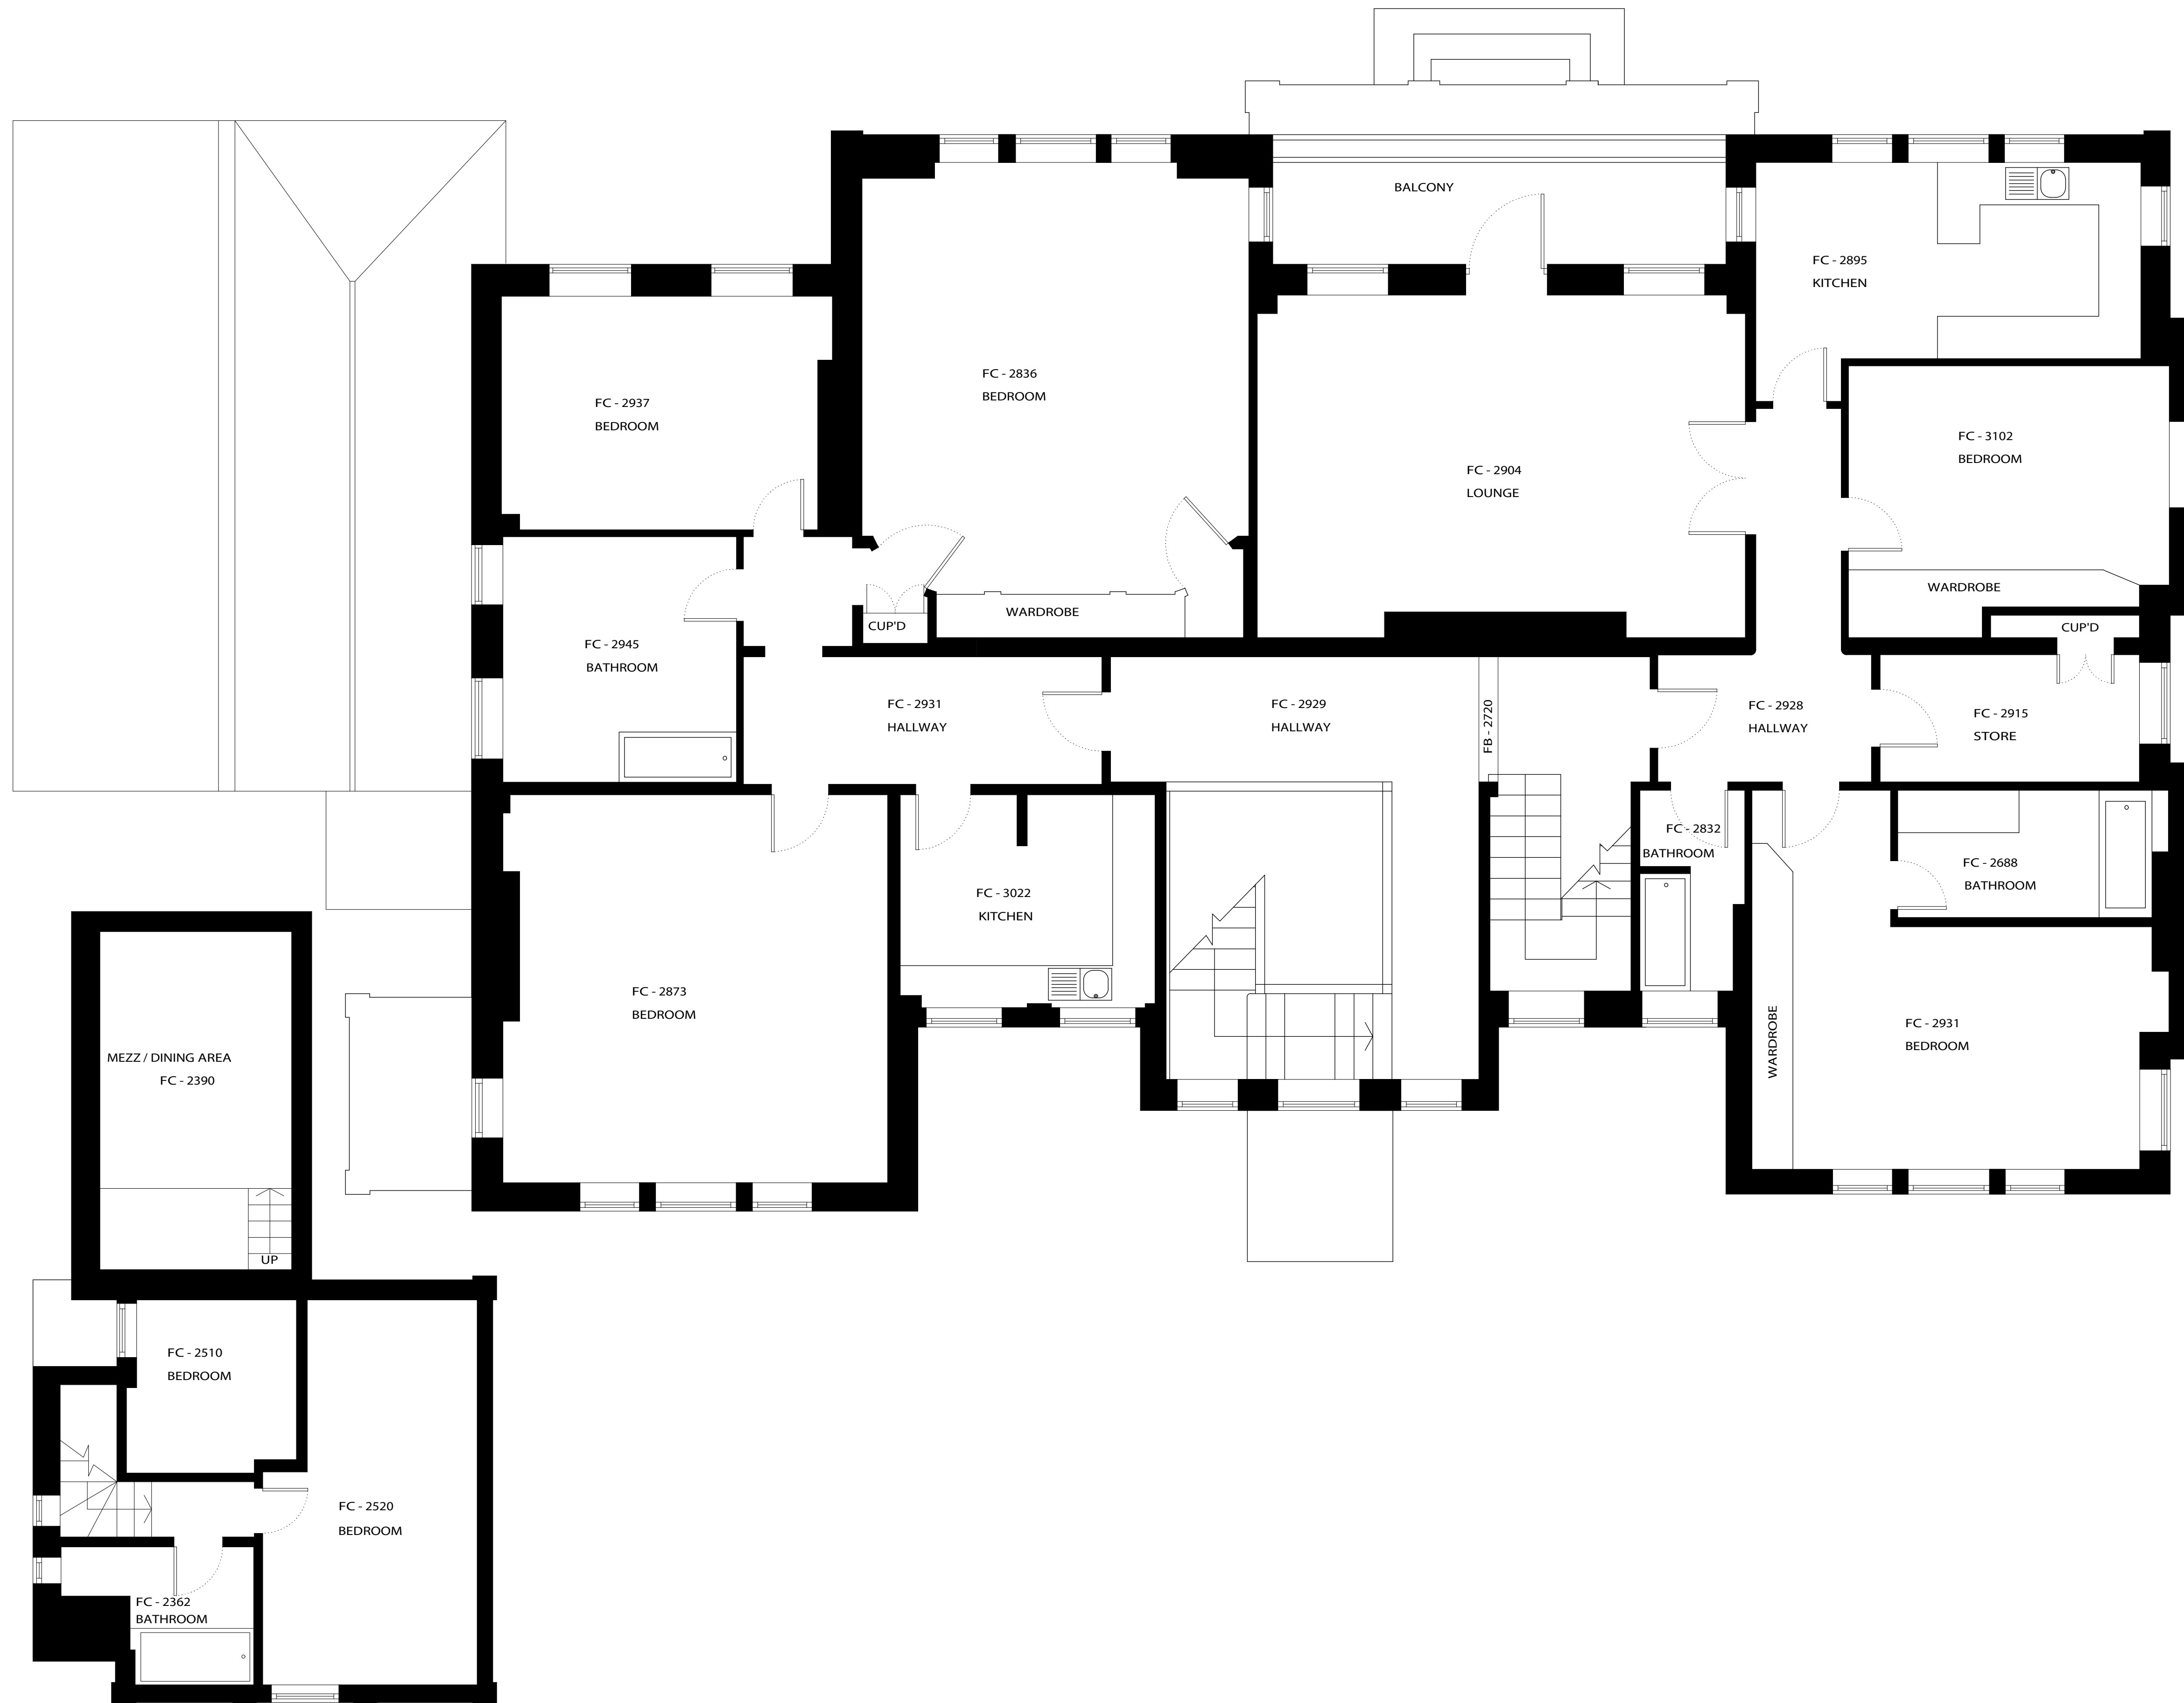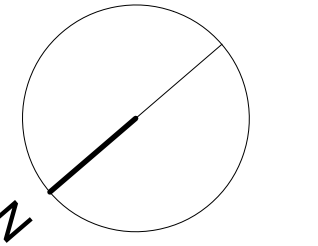

PLANNING ISSUE

NOTES:

All dimensions must be confirmed on site and verified with the Architect. Any discrepancies on the drawing must be reported to the Architect prior to any works being carried out on site. Do not scale off drawing.

The copyright of this schedule / drawing remains with the Architect. No part of this schedule / drawing may be reproduced in any form or by any means without the written permission of Nicholas Lee Architects.


Project: 14 Templewood Avenue, NW3




Drawing Title: Existing first floor level

Drawing No: 1861/EP - 003

Date: 20.04.12 Scale: 1:50 @ A1
1:100 @ A3

NICHOLAS LEE ARCHITECTS
34A Rossllyn Hill, London NW3 1NH
Tel: 020 7435 9315
www.nleearchitects.com • enquiries@nleearchitects.com

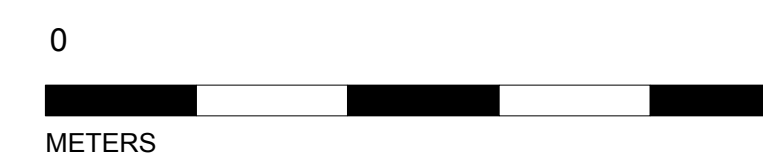

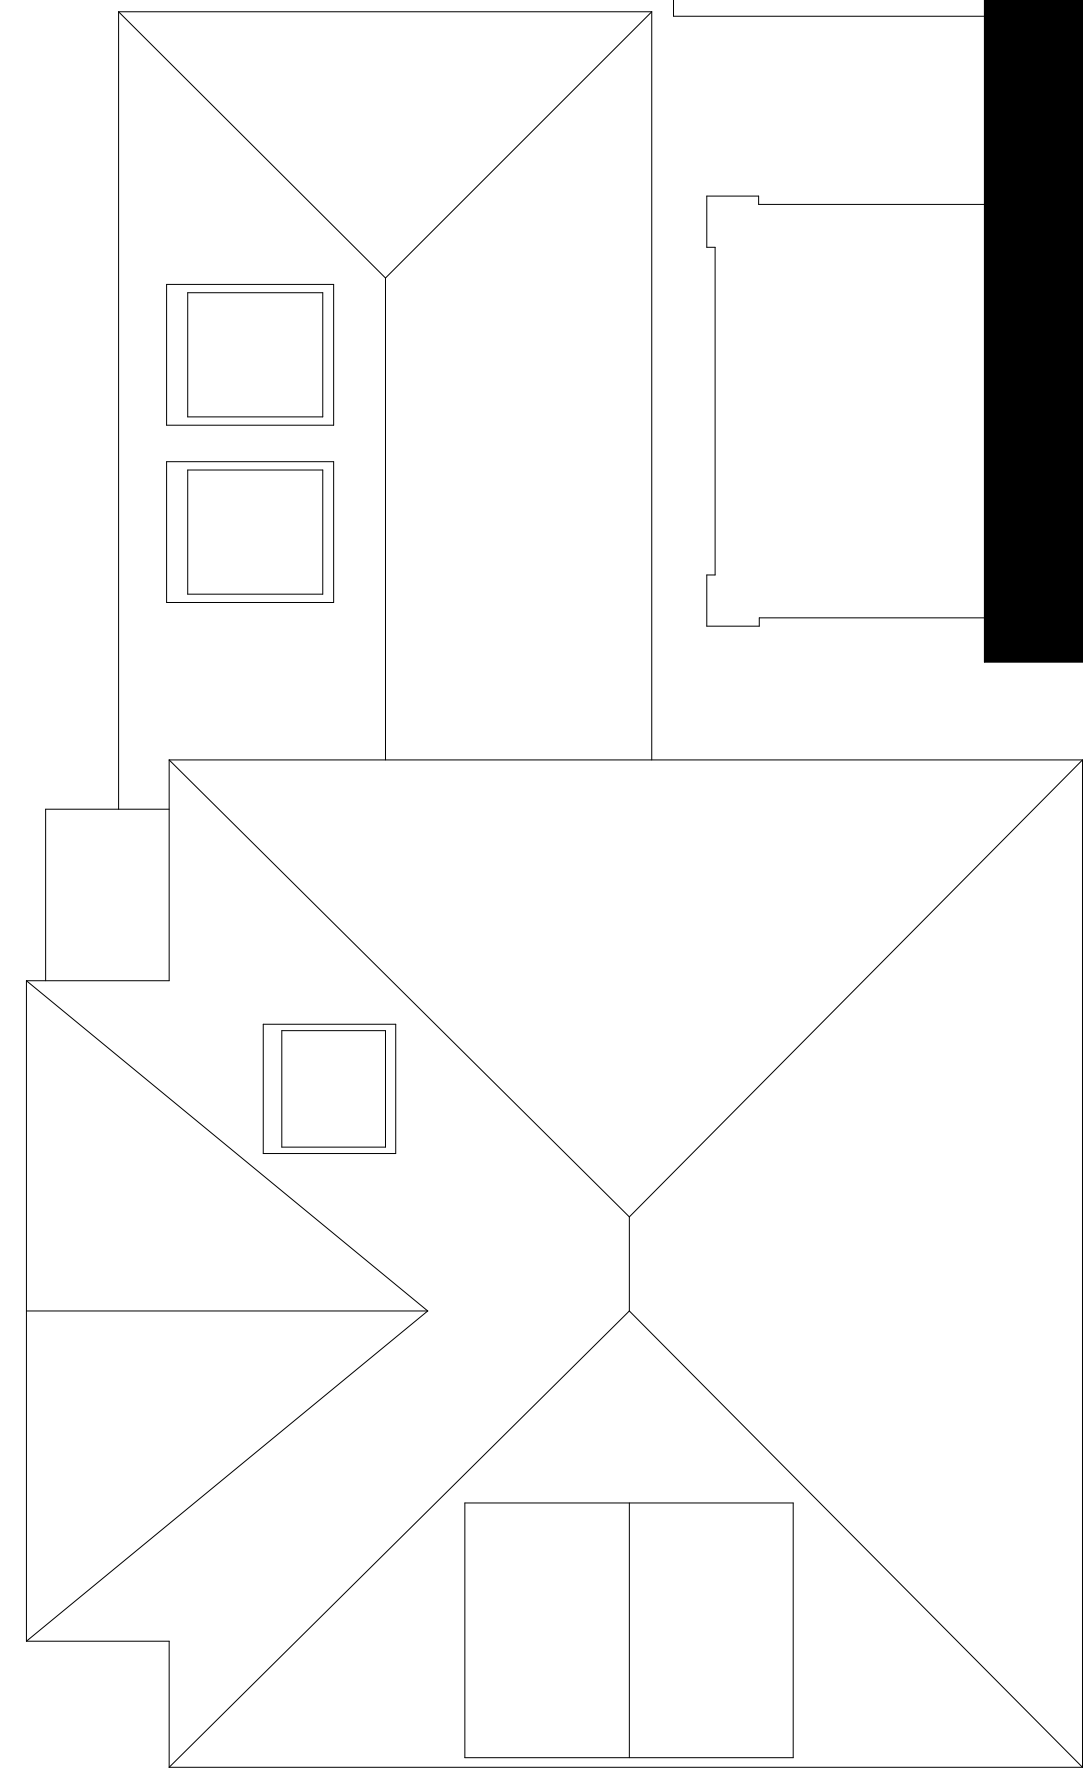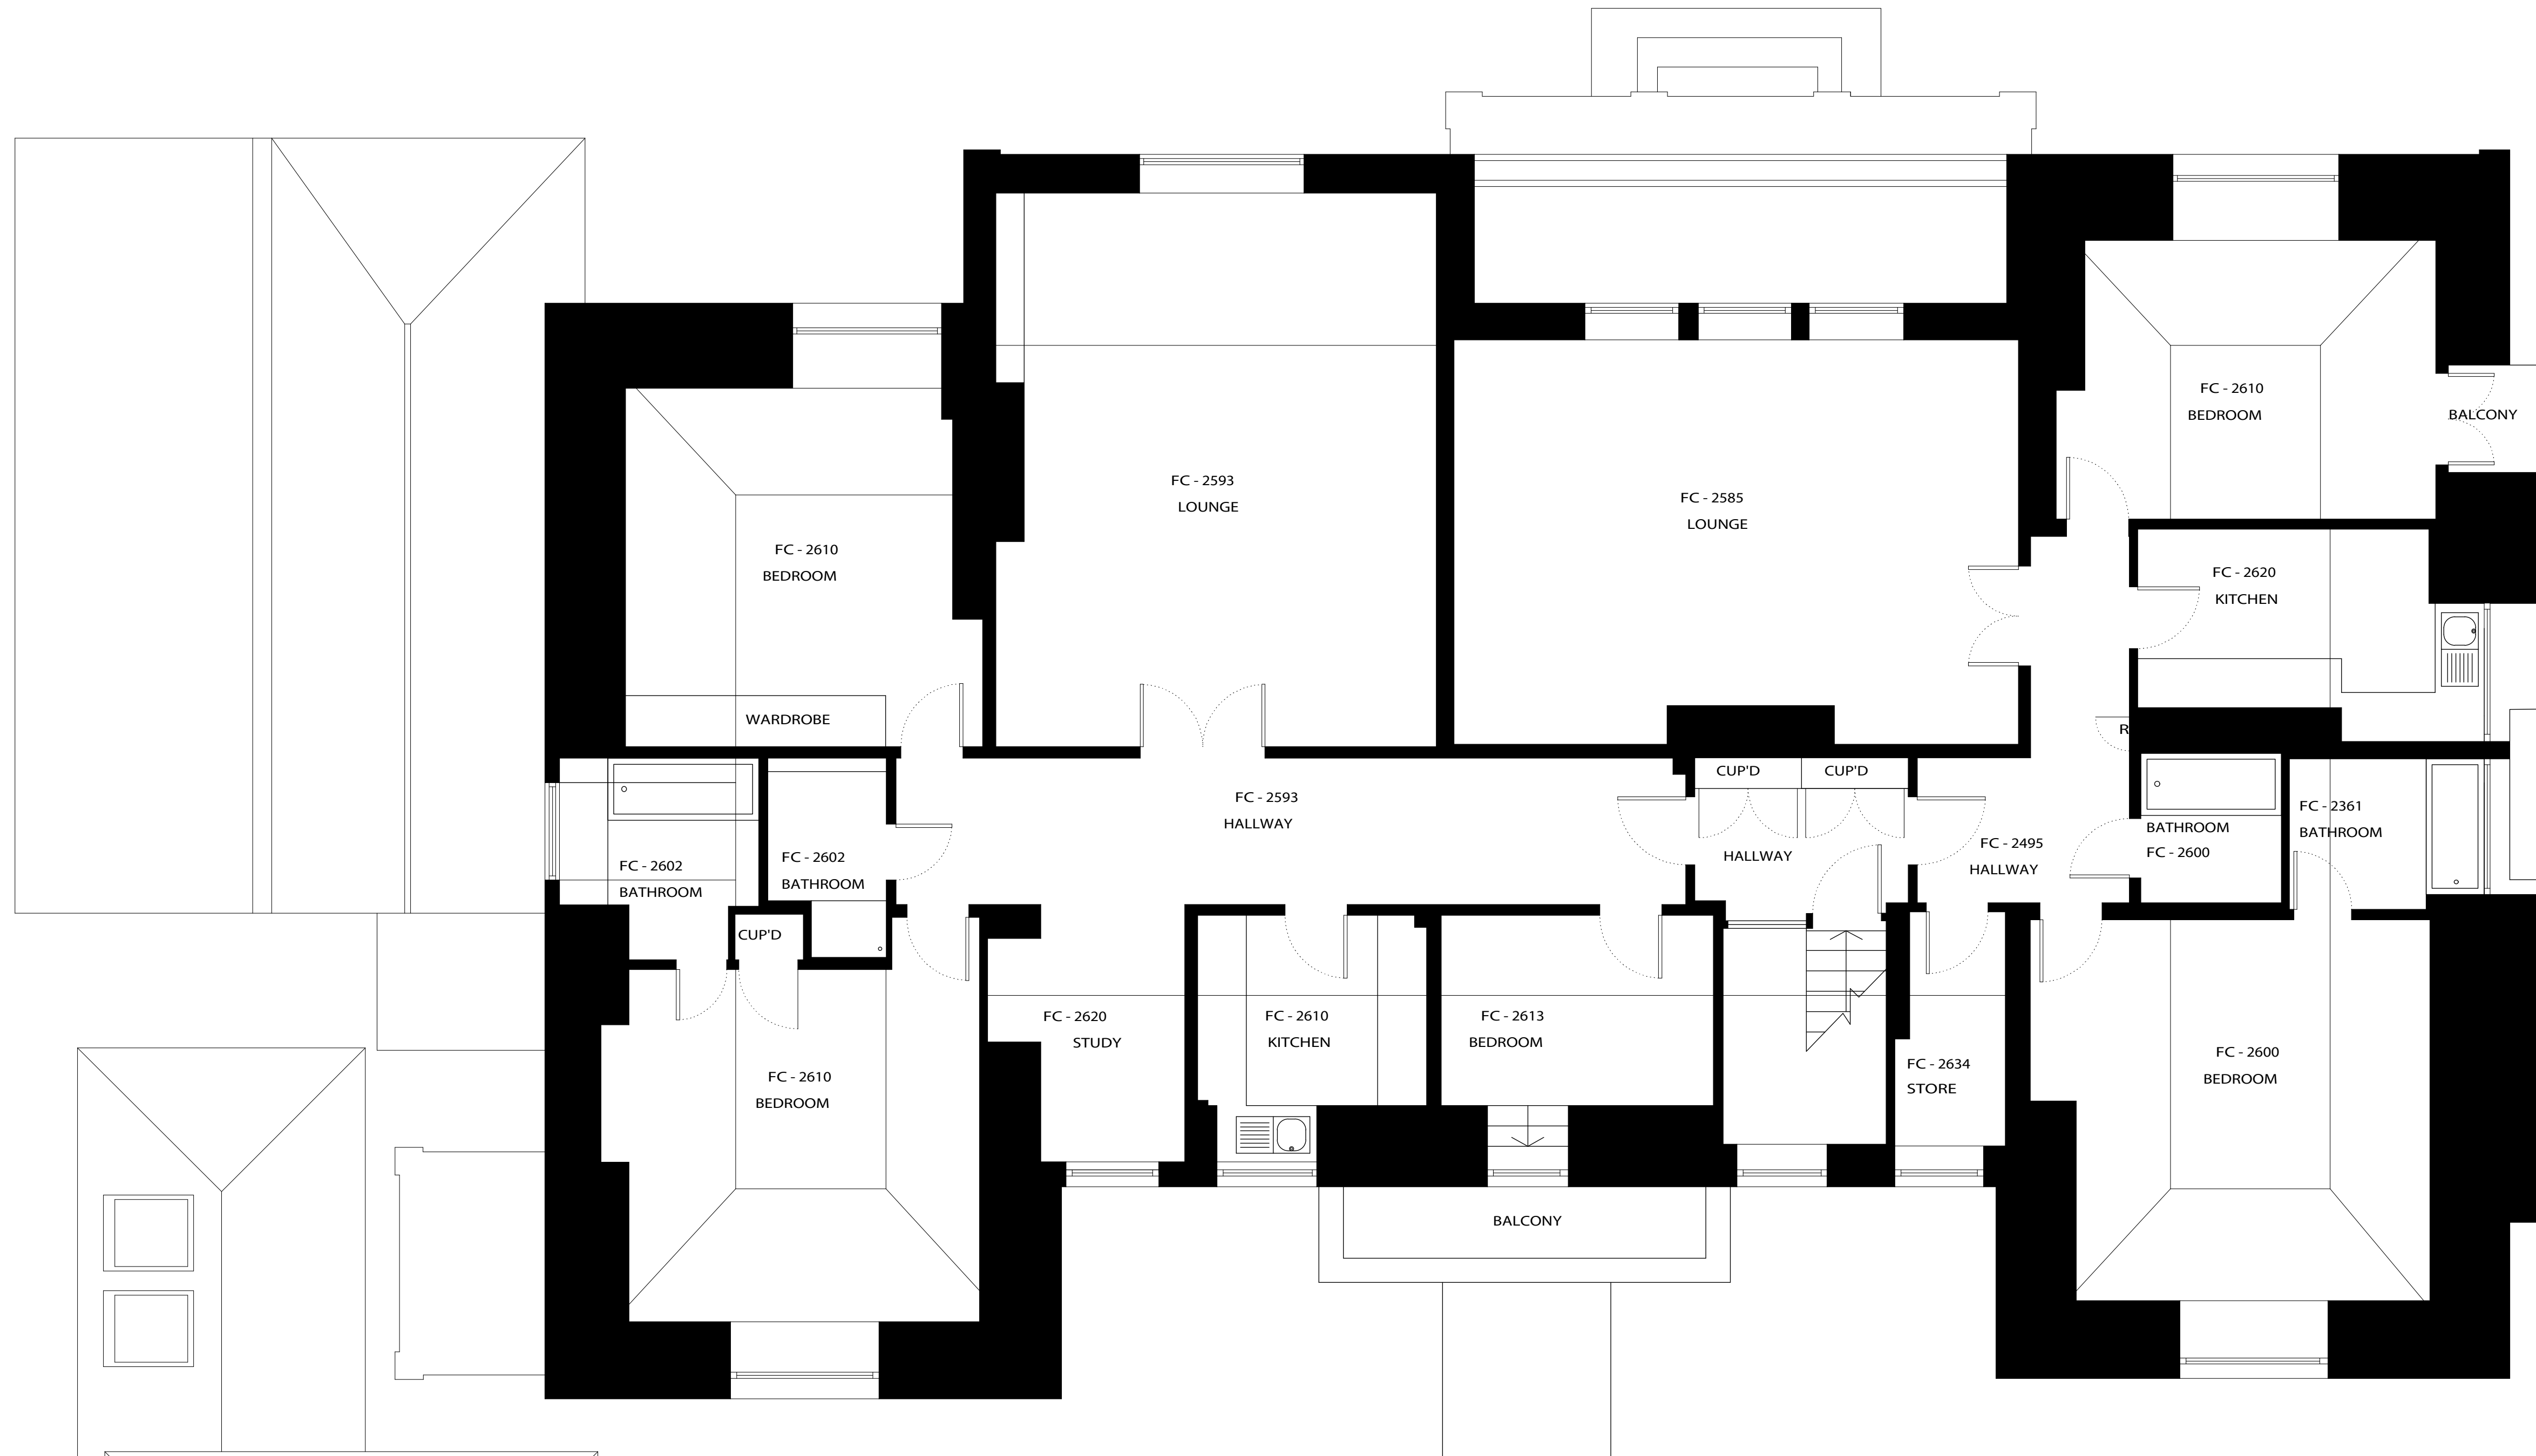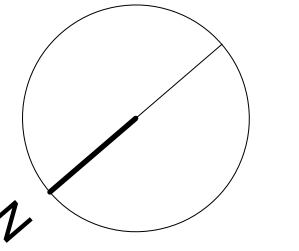

PLANNING ISSUE

NOTES:

All dimensions must be confirmed on site and verified with the Architect. Any discrepancies on the drawing must be reported to the Architect prior to any works being carried out on site. Do not scale off drawing.

The copyright of this schedule / drawing remains with the Architect. No part of this schedule / drawing may be reproduced in any form or by any means without the written permission of Nicholas Lee Architects.

Project: 14 Templewood Avenue, NW3


Drawing Title: Existing second floor level

Drawing No: 1861/EP - 004

Date: 20.04.12 Scale: 1:50 @ A1
1:100 @ A3

NICHOLAS LEE ARCHITECTS
34A Rossllyn Hill, London NW3 1NH
Tel: 020 7435 9315
www.nleearchitects.com • enquiries@nleearchitects.com



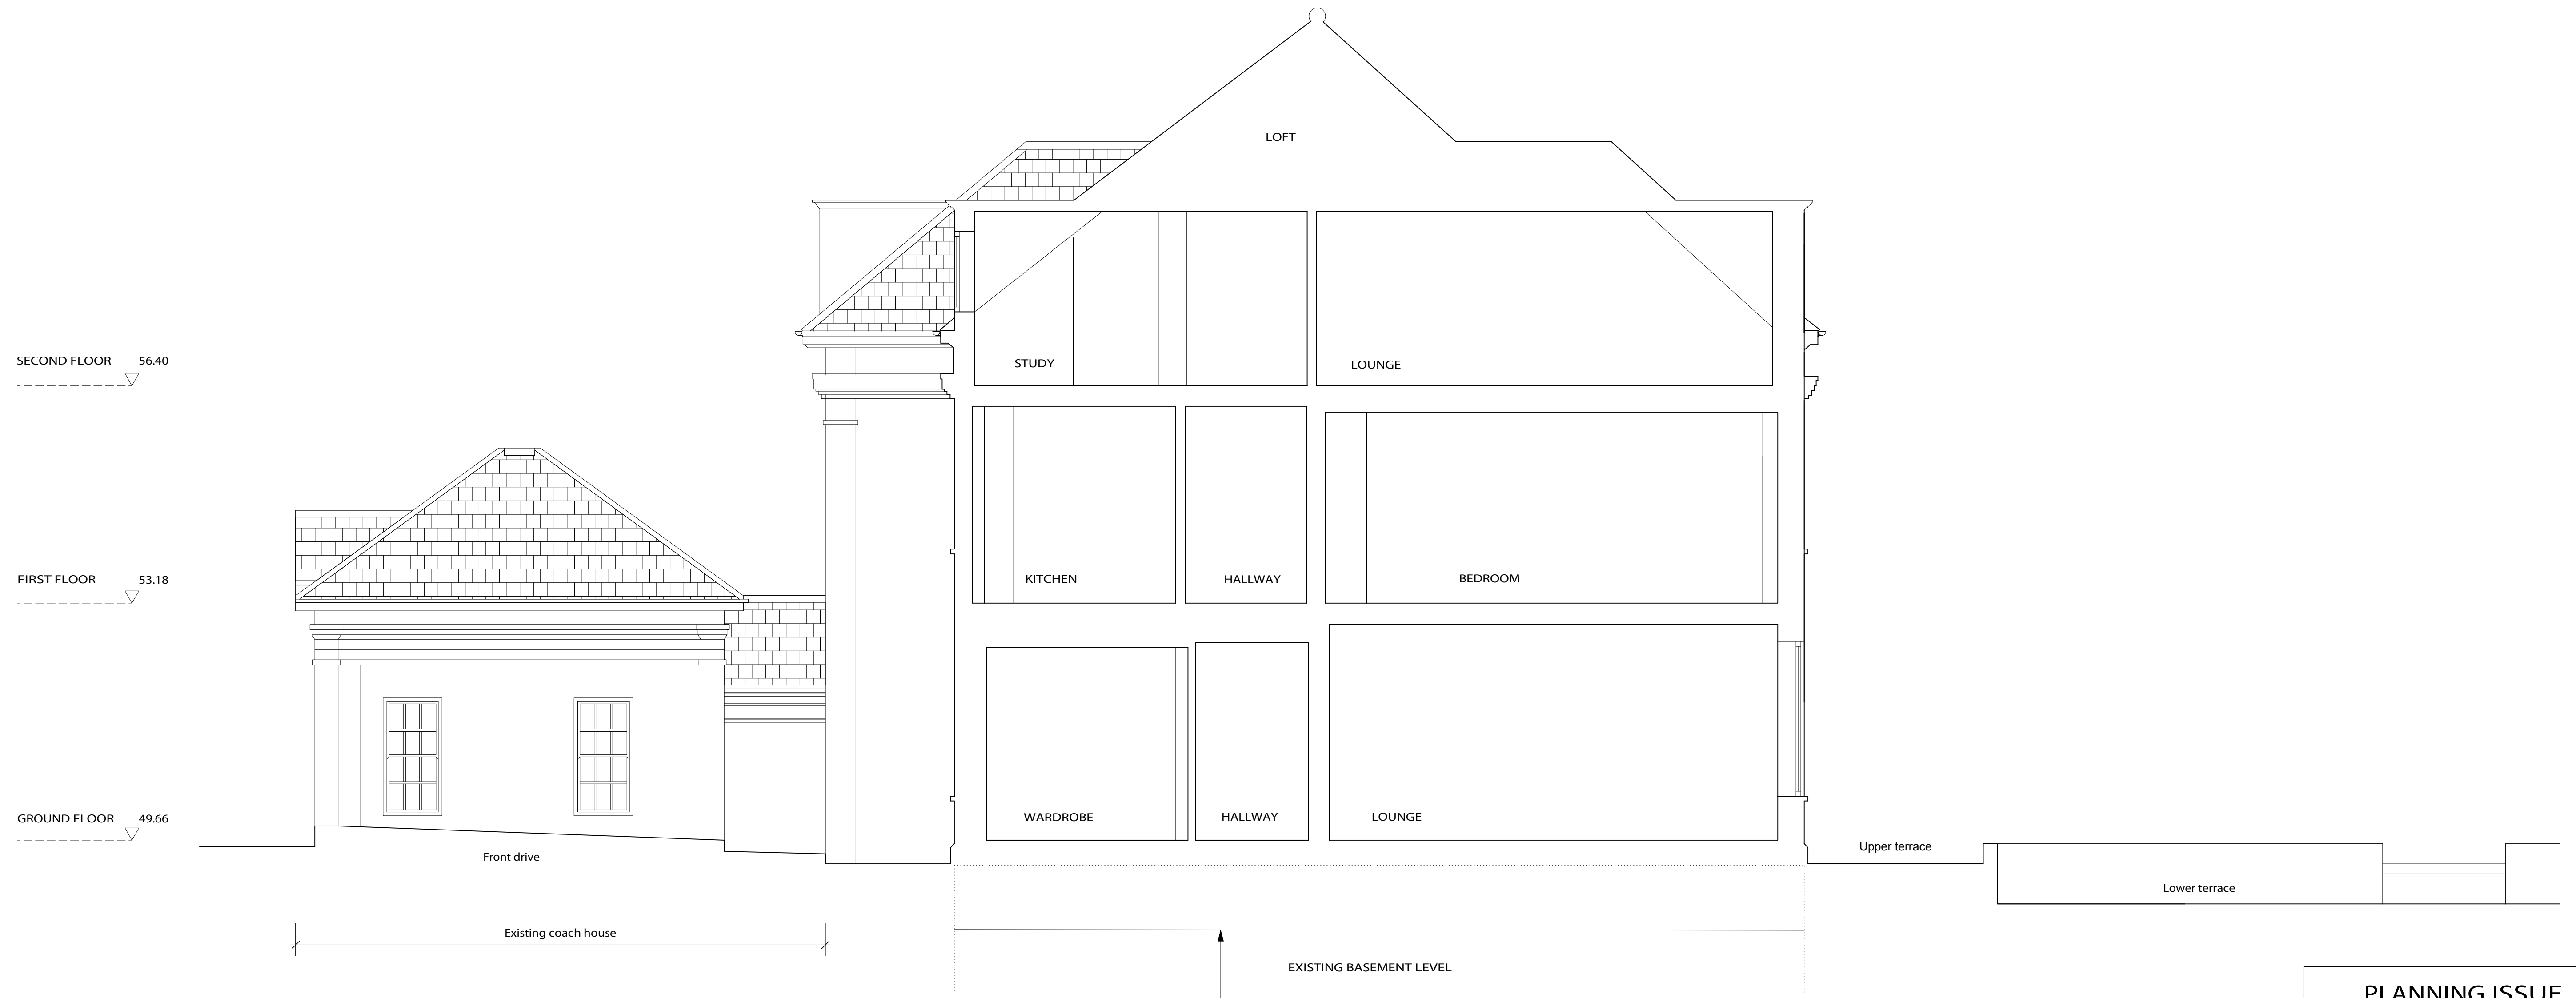

PLANNING ISSUE

NOTES:

All dimensions must be confirmed on site and verified with the Architect. Any discrepancies on the drawing must be reported to the Architect prior to any works being carried out on site. Do not scale off drawing.

The copyright of this schedule / drawing remains with the Architect. No part of this schedule / drawing may be reproduced in any form or by any means without the written permission of Nicholas Lee Architects.


Project: 14 Templewood Avenue, NW3


Drawing Title: Existing section A-A

Drawing No: 1861/ES - 001

Date: 20.04.12 **Scale:** 1:50 @ A1
1:100 @ A3

NICHOLAS LEE ARCHITECTS
 34A Rossllyn Hill, London NW3 1NH
Tel: 020 7435 9315
 www.nleearchitects.com • enquiries@nleearchitects.com

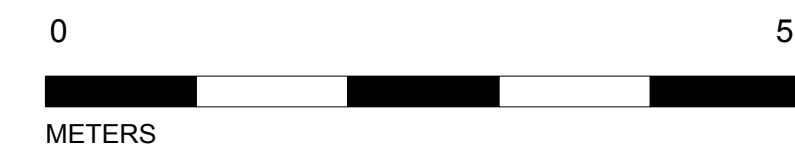

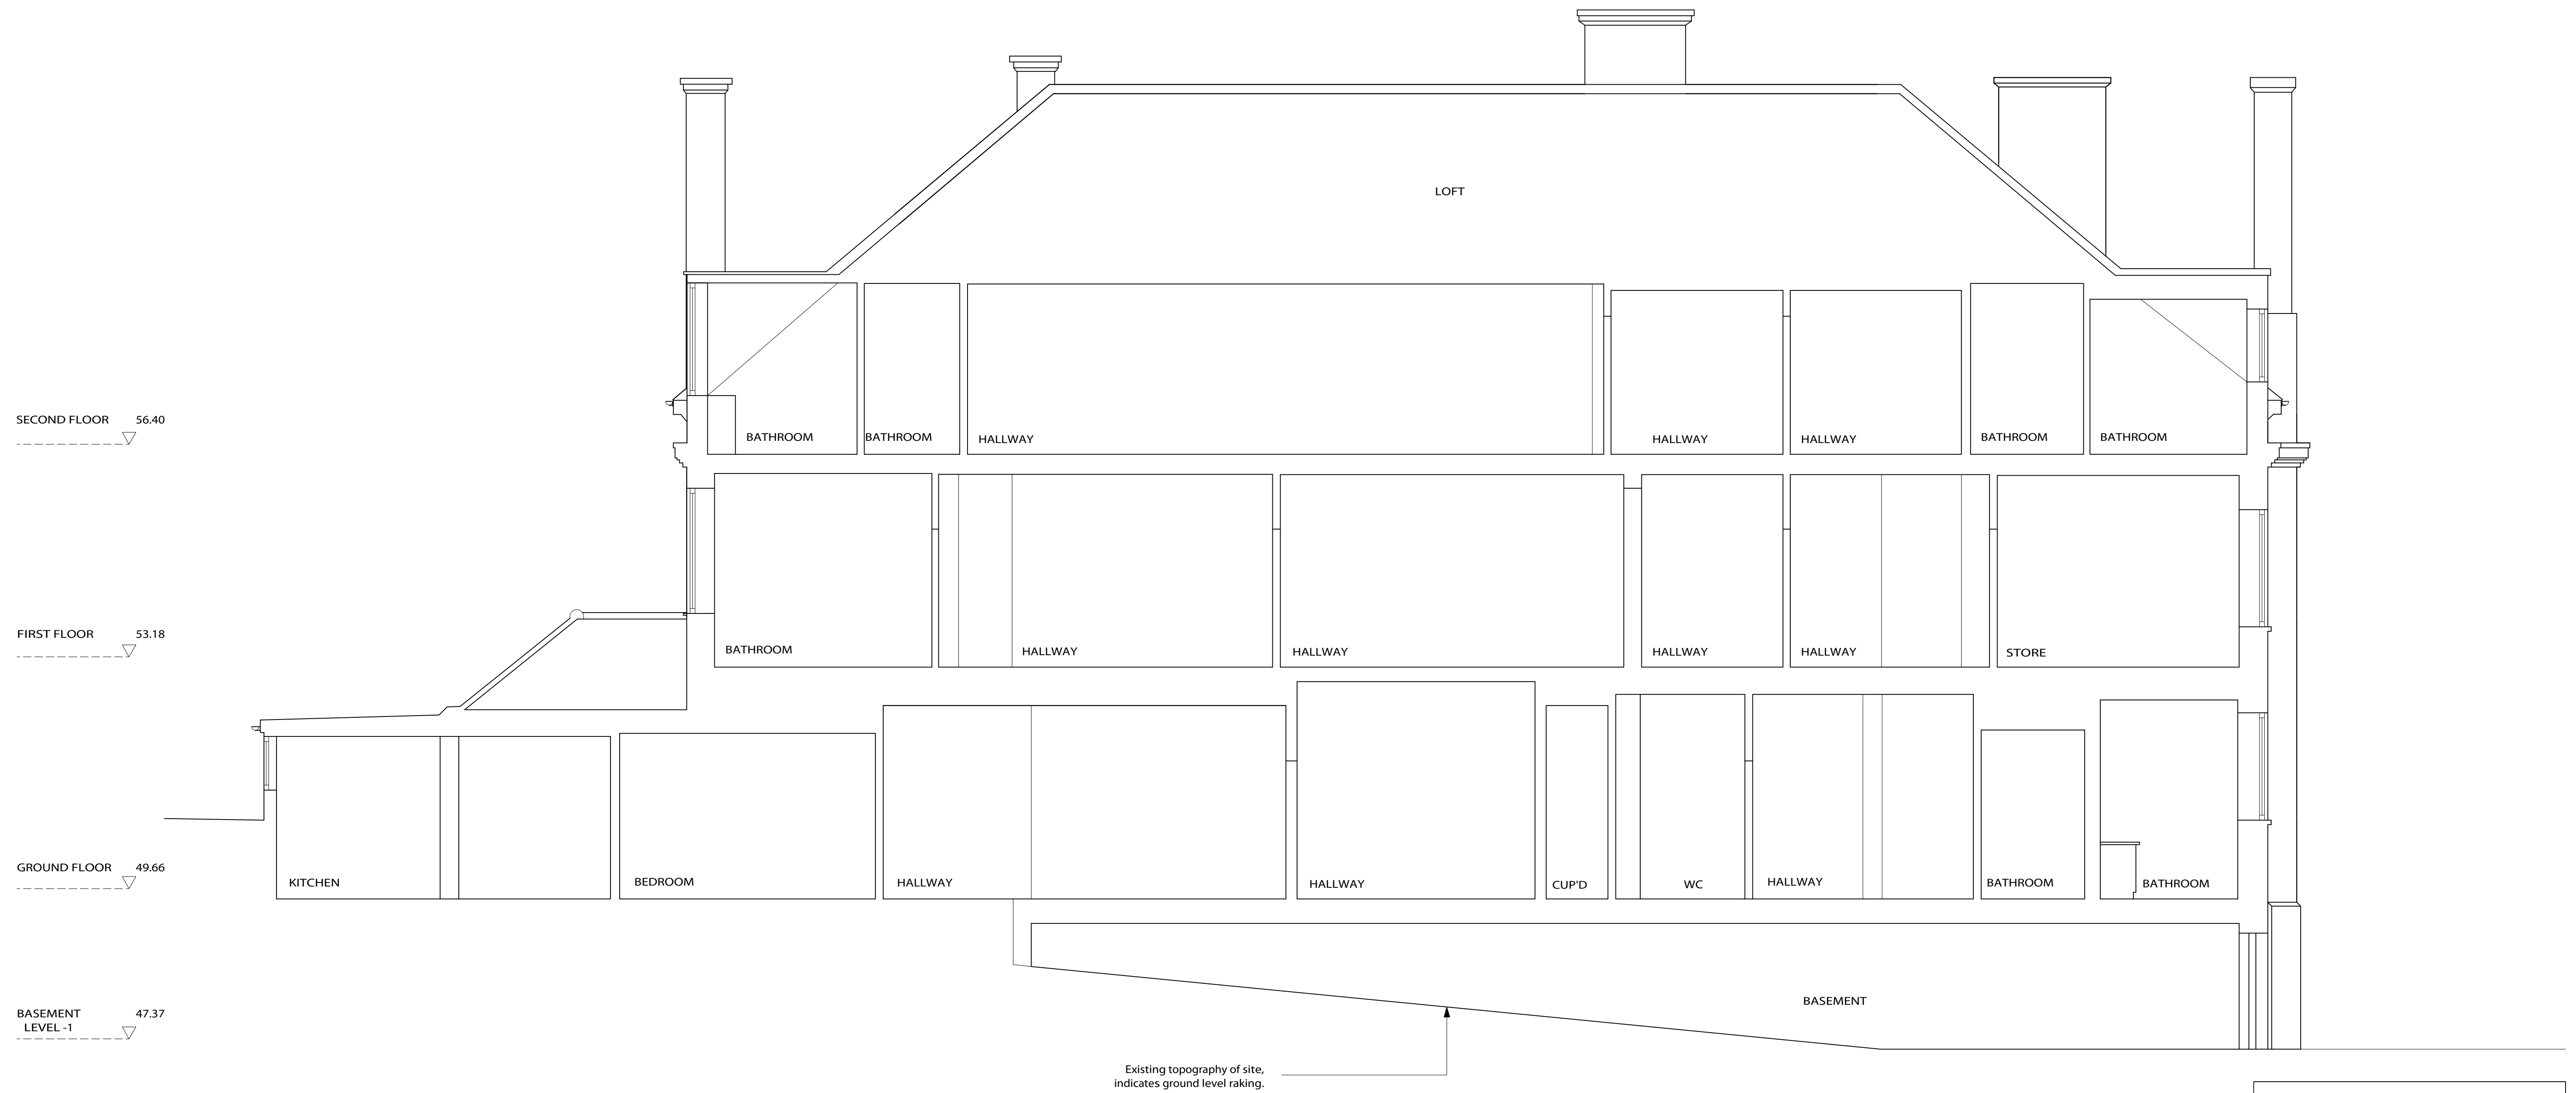

PLANNING ISSUE

NOTES:

All dimensions must be confirmed on site and verified with the Architect. Any discrepancies on the drawing must be reported to the Architect prior to any works being carried out on site. Do not scale off drawing.

The copyright of this schedule / drawing remains with the Architect. No part of this schedule / drawing may be reproduced in any form or by any means without the written permission of Nicholas Lee Architects.


Project: 14 Templewood Avenue, NW3

Drawing Title: Existing section B-B

Drawing No: 1861/ES - 002

Date: 20.04.12 Scale: 1:50 @ A1
1:100 @ A3

NICHOLAS LEE ARCHITECTS
 34A Rossllyn Hill, London NW3 1NH
 Tel: 020 7435 9315
 www.nleearchitects.com • enquiries@nleearchitects.com

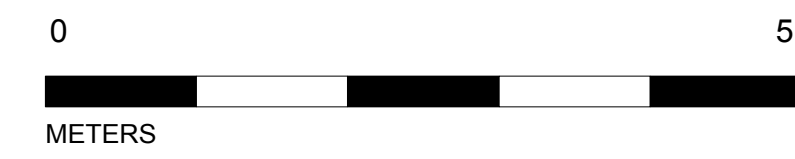



PLANNING ISSUE

NOTES:

All dimensions must be confirmed on site and verified with the Architect. Any discrepancies on the drawing must be reported to the Architect prior to any works being carried out on site. Do not scale off drawing.

The copyright of this schedule / drawing remains with the Architect. No part of this schedule / drawing may be reproduced in any form or by any means without the written permission of Nicholas Lee Architects.

Project: 14 Templewood Avenue, NW3


Drawing Title: Existing front elevation

Drawing No: 1861/EE - 001

Date: 20.04.12

Scale: 1:50 @ A1
1:100 @ A3

NICHOLAS LEE ARCHITECTS
34A Rossllyn Hill, London NW3 1NH
Tel: 020 7435 9315
www.nleearchitects.com • enquiries@nleearchitects.com

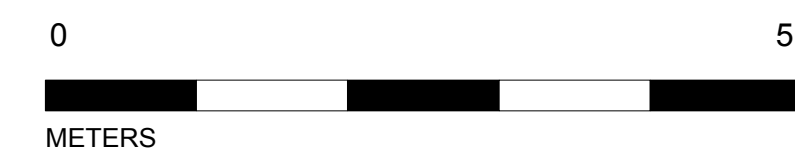



PLANNING ISSUE

NOTES:

All dimensions must be confirmed on site and verified with the Architect. Any discrepancies on the drawing must be reported to the Architect prior to any works being carried out on site. Do not scale off drawing.

The copyright of this schedule / drawing remains with the Architect. No part of this schedule / drawing may be reproduced in any form or by any means without the written permission of Nicholas Lee Architects.

Project: 14 Templewood Avenue, NW3

Drawing Title: Existing side elevation
(south facing)

Drawing No: 1861/EE - 002

Date: 20.04.12


Scale: 1:50 @ A1
1:100 @ A3

NICHOLAS LEE ARCHITECTS

34A Roslyn Hill, London NW3 1NH

Tel: 020 7435 9315

www.nleearchitects.com • enquiries@nleearchitects.com

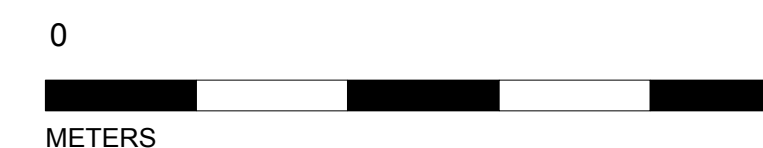



PLANNING ISSUE

NOTES:
 All dimensions must be confirmed on site and verified with the Architect. Any discrepancies on the drawing must be reported to the Architect prior to any works being carried out on site. Do not scale off drawing.
 The copyright of this schedule / drawing remains with the Architect. No part of this schedule / drawing may be reproduced in any form or by any means without the written permission of Nicholas Lee Architects.

Project: 14 Templewood Avenue, NW3


Drawing Title: Existing rear elevation

Drawing No: 1861/EE - 003

Date: 20.04.12 **Scale:** 1:50 @ A1
 1:100 @ A3

NICHOLAS LEE ARCHITECTS
 34A Rossllyn Hill, London NW3 1NH
Tel: 020 7435 9315
 www.nleearchitects.com • enquiries@nleearchitects.com



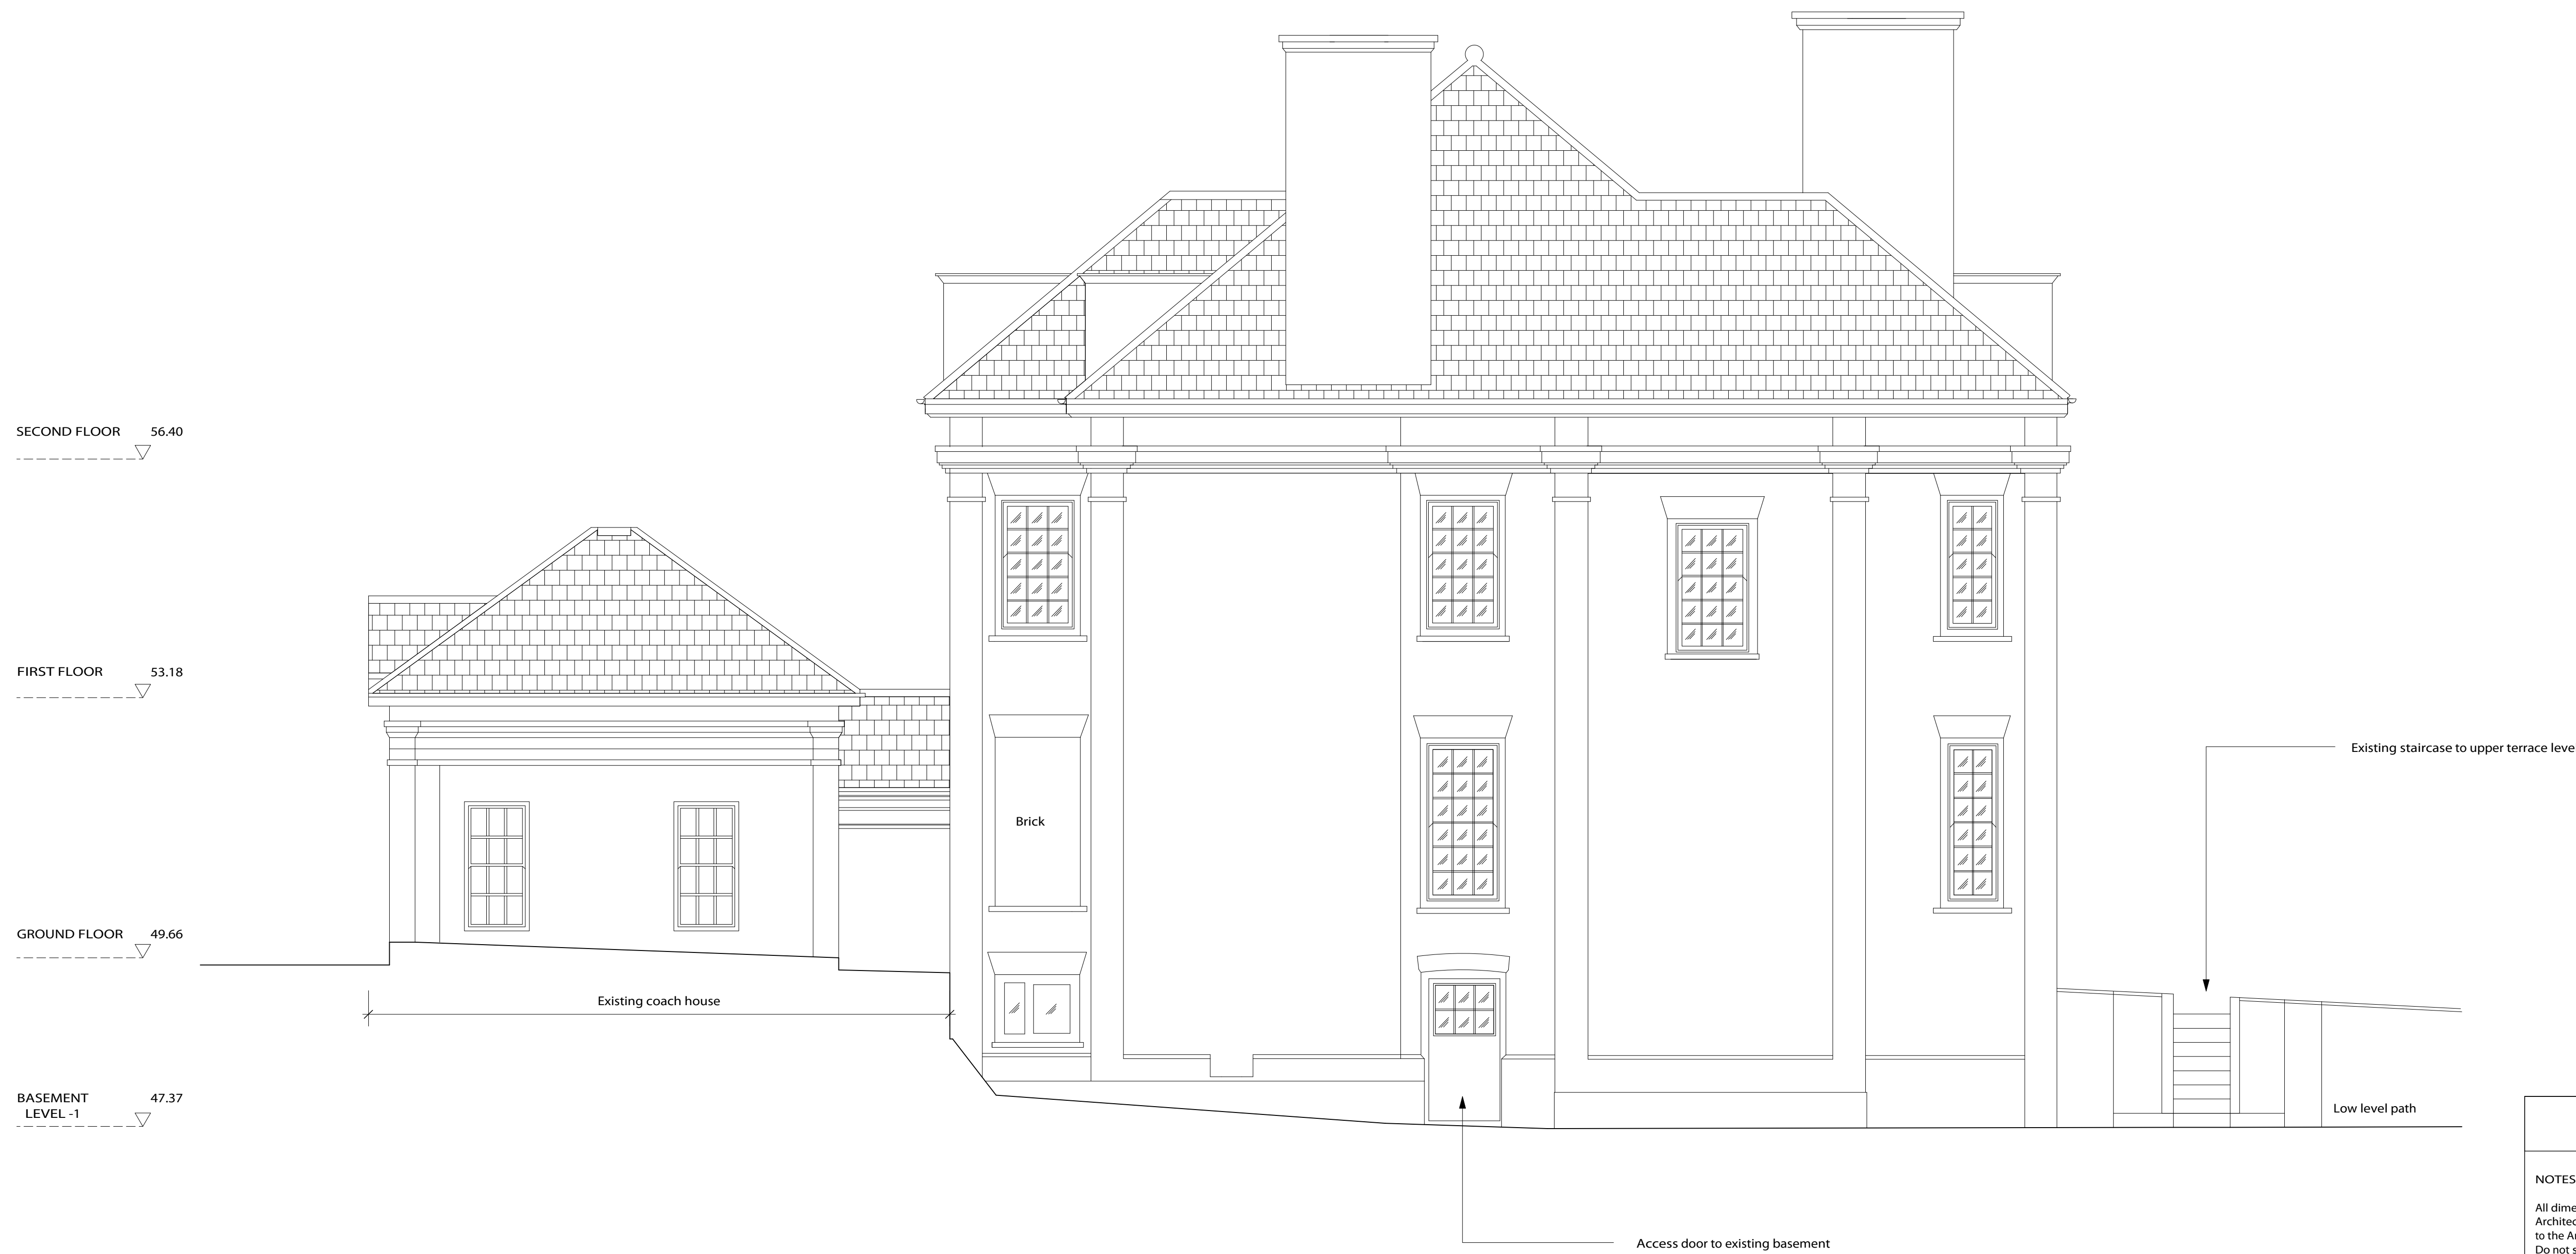

PLANNING ISSUE

NOTES:

All dimensions must be confirmed on site and verified with the Architect. Any discrepancies on the drawing must be reported to the Architect prior to any works being carried out on site. Do not scale off drawing.

The copyright of this schedule / drawing remains with the Architect. No part of this schedule / drawing may be reproduced in any form or by any means without the written permission of Nicholas Lee Architects.

Project: 14 Templewood Avenue, NW3

Drawing Title: Existing side elevation
(north facing)

Drawing No: 1861/EE - 004

Date: 20.04.12

Scale: 1:50 @ A1
1:100 @ A3

NICHOLAS LEE ARCHITECTS
34A Rossllyn Hill, London NW3 1NH
Tel: 020 7435 9315
www.nleearchitects.com • enquiries@nleearchitects.com

