


Location Plan
scale 1:500

Unable to Observe Detail on Sloping Roof

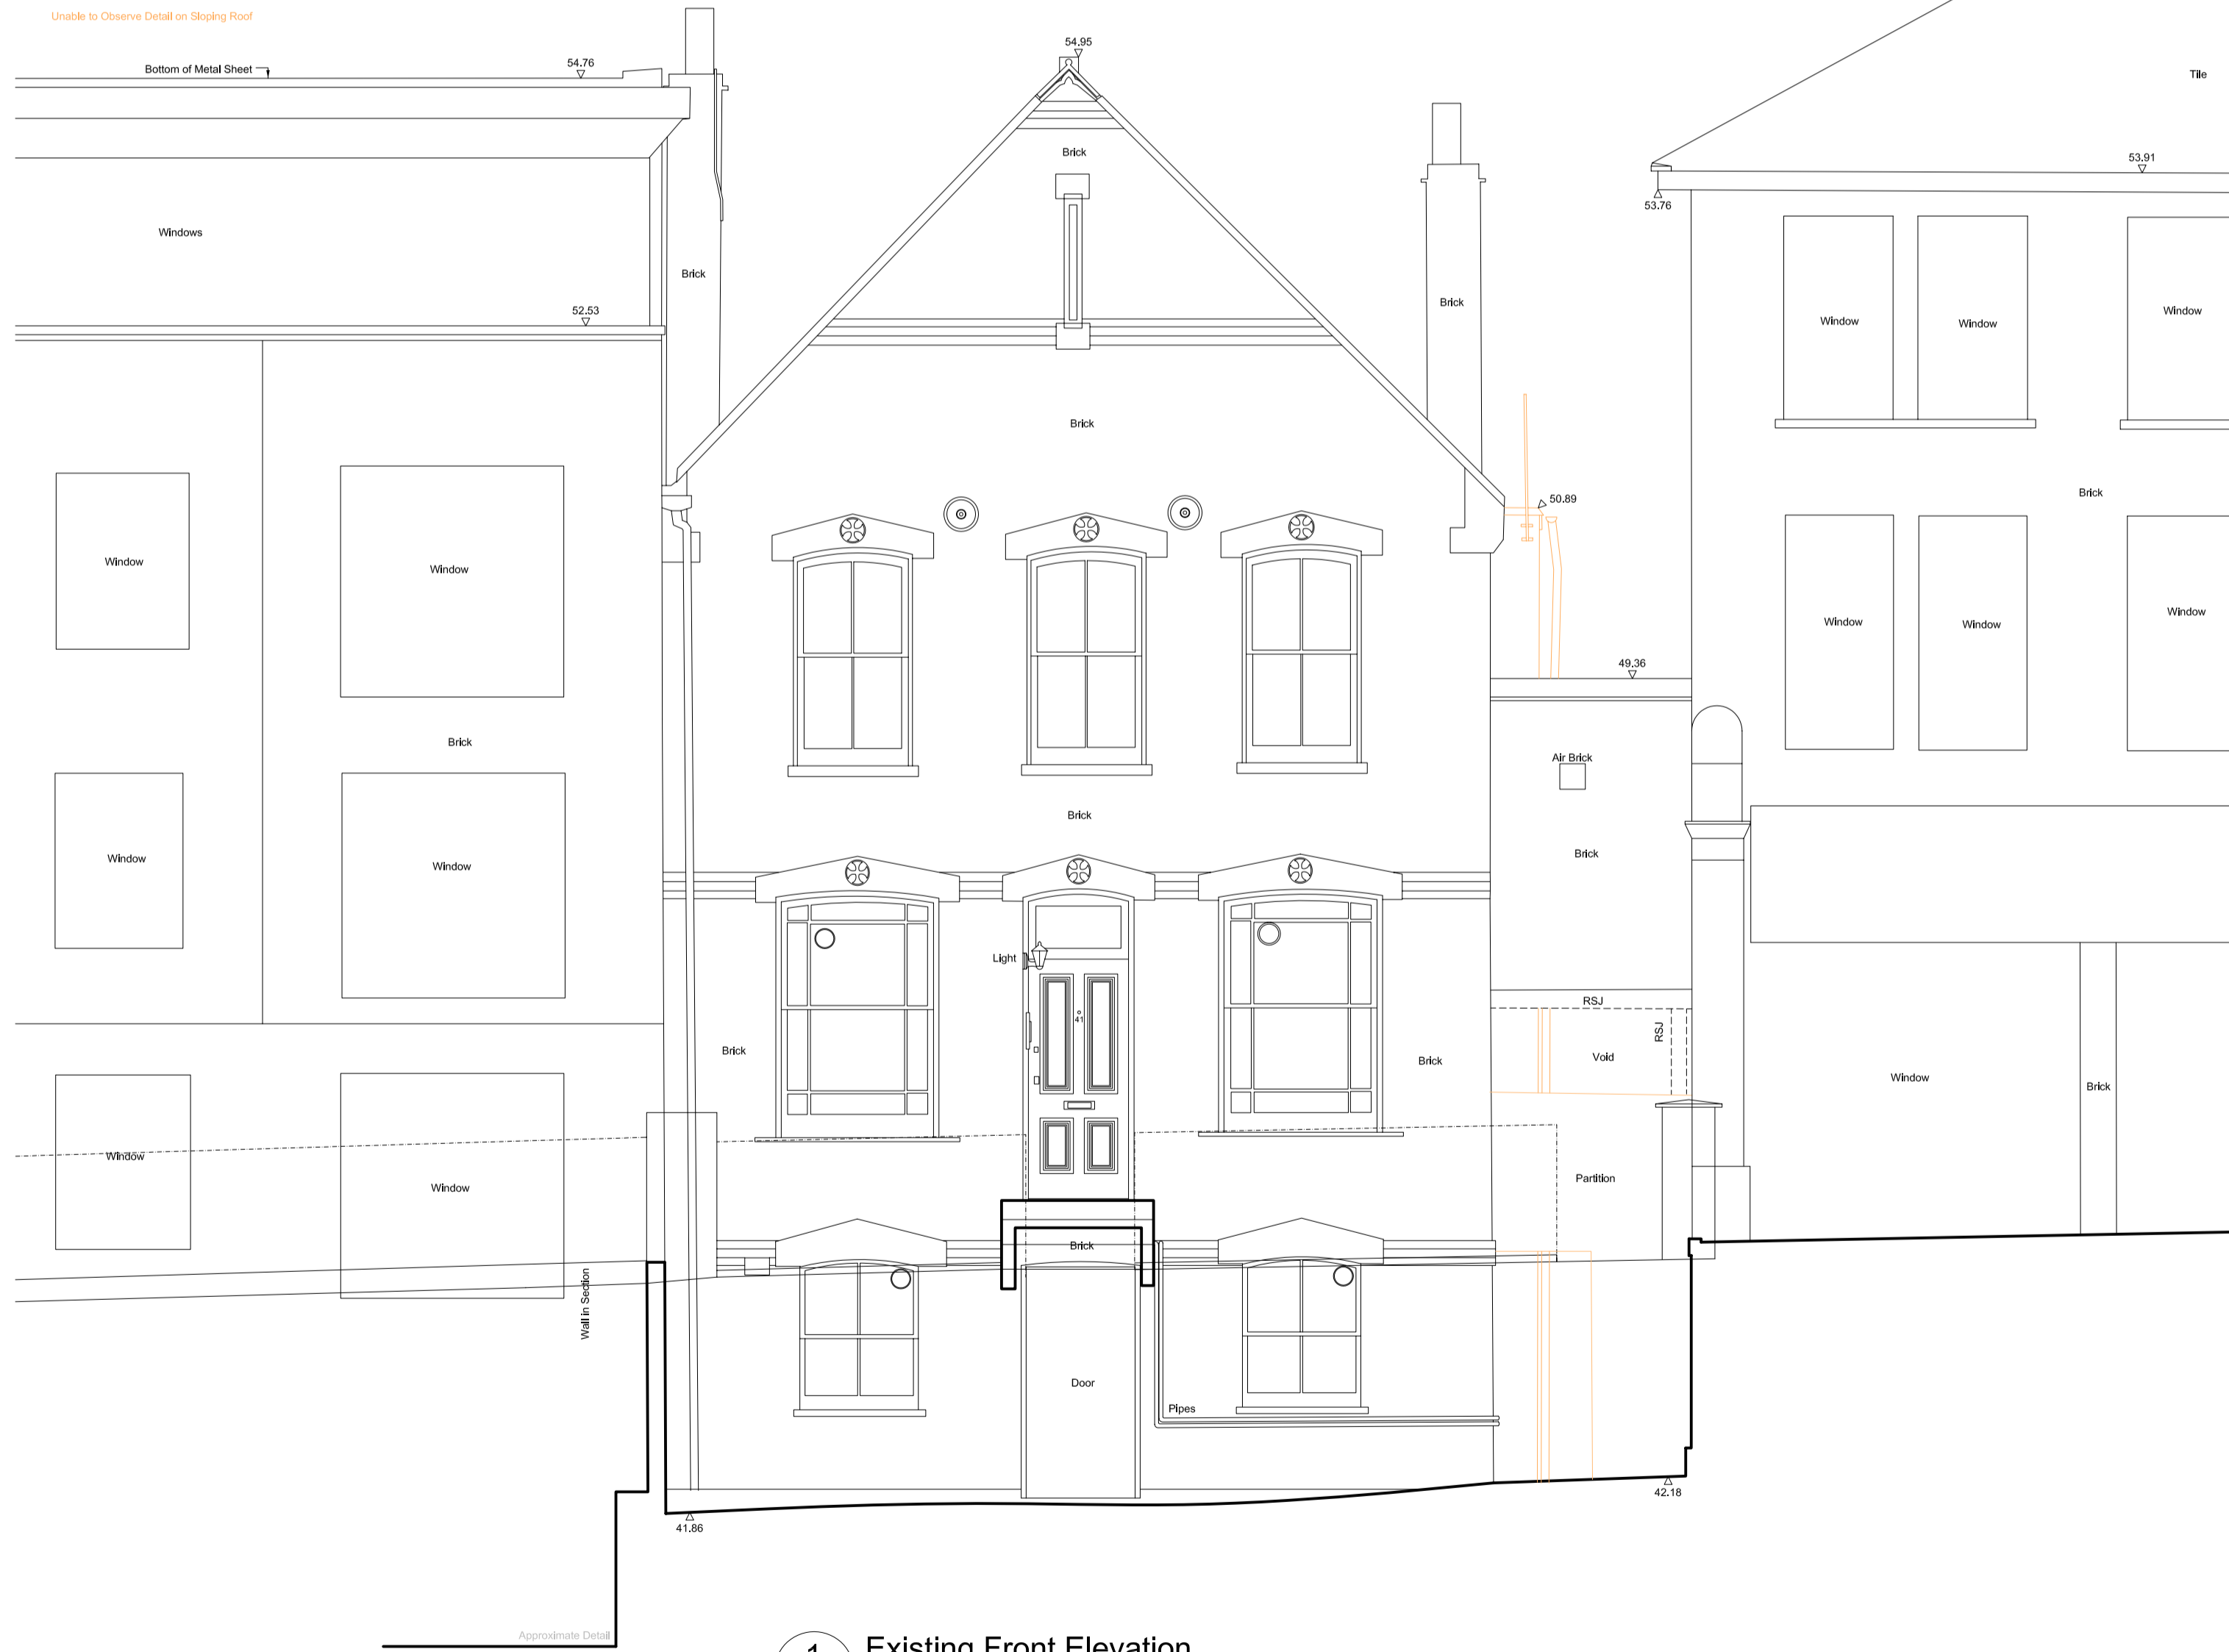

1 Existing Front Elevation

40,000 Metres A.O.D.

Unable to Observe Detail on Sloping Roof



2 Proposed Front Elevation

40,000 Metres A.O.D.

40,000 Metres A.O.D.

GENERAL NOTES

All dimensions are in millimetres

REVISION

A	MAY 13	Add annotation of the work to gable wall
B	JUN 13	Add annotation of the work to existing railing
C	JUN 13	Add Existing Front Elevation
D	OCT 13	Add Annotation for Lifetime home standards

Ko and Partners

Unit 6
1-3 Upper Richmond Road
London SW15 2RF
T 020 8874 0758
F 0870 792 3742
E postbox@koandpartners.co.uk

Project: 41 Fortress Road, London NW5 1AD

LOCATION PLAN, EXISTING & PROPOSED FRONT
ELEVATIONS

394-A-001

Date: OCT 2013

Revision: **D**
Scale: 1:50@A1

Client:
Leycam Ltd

FOR APPROVAL