



No.43

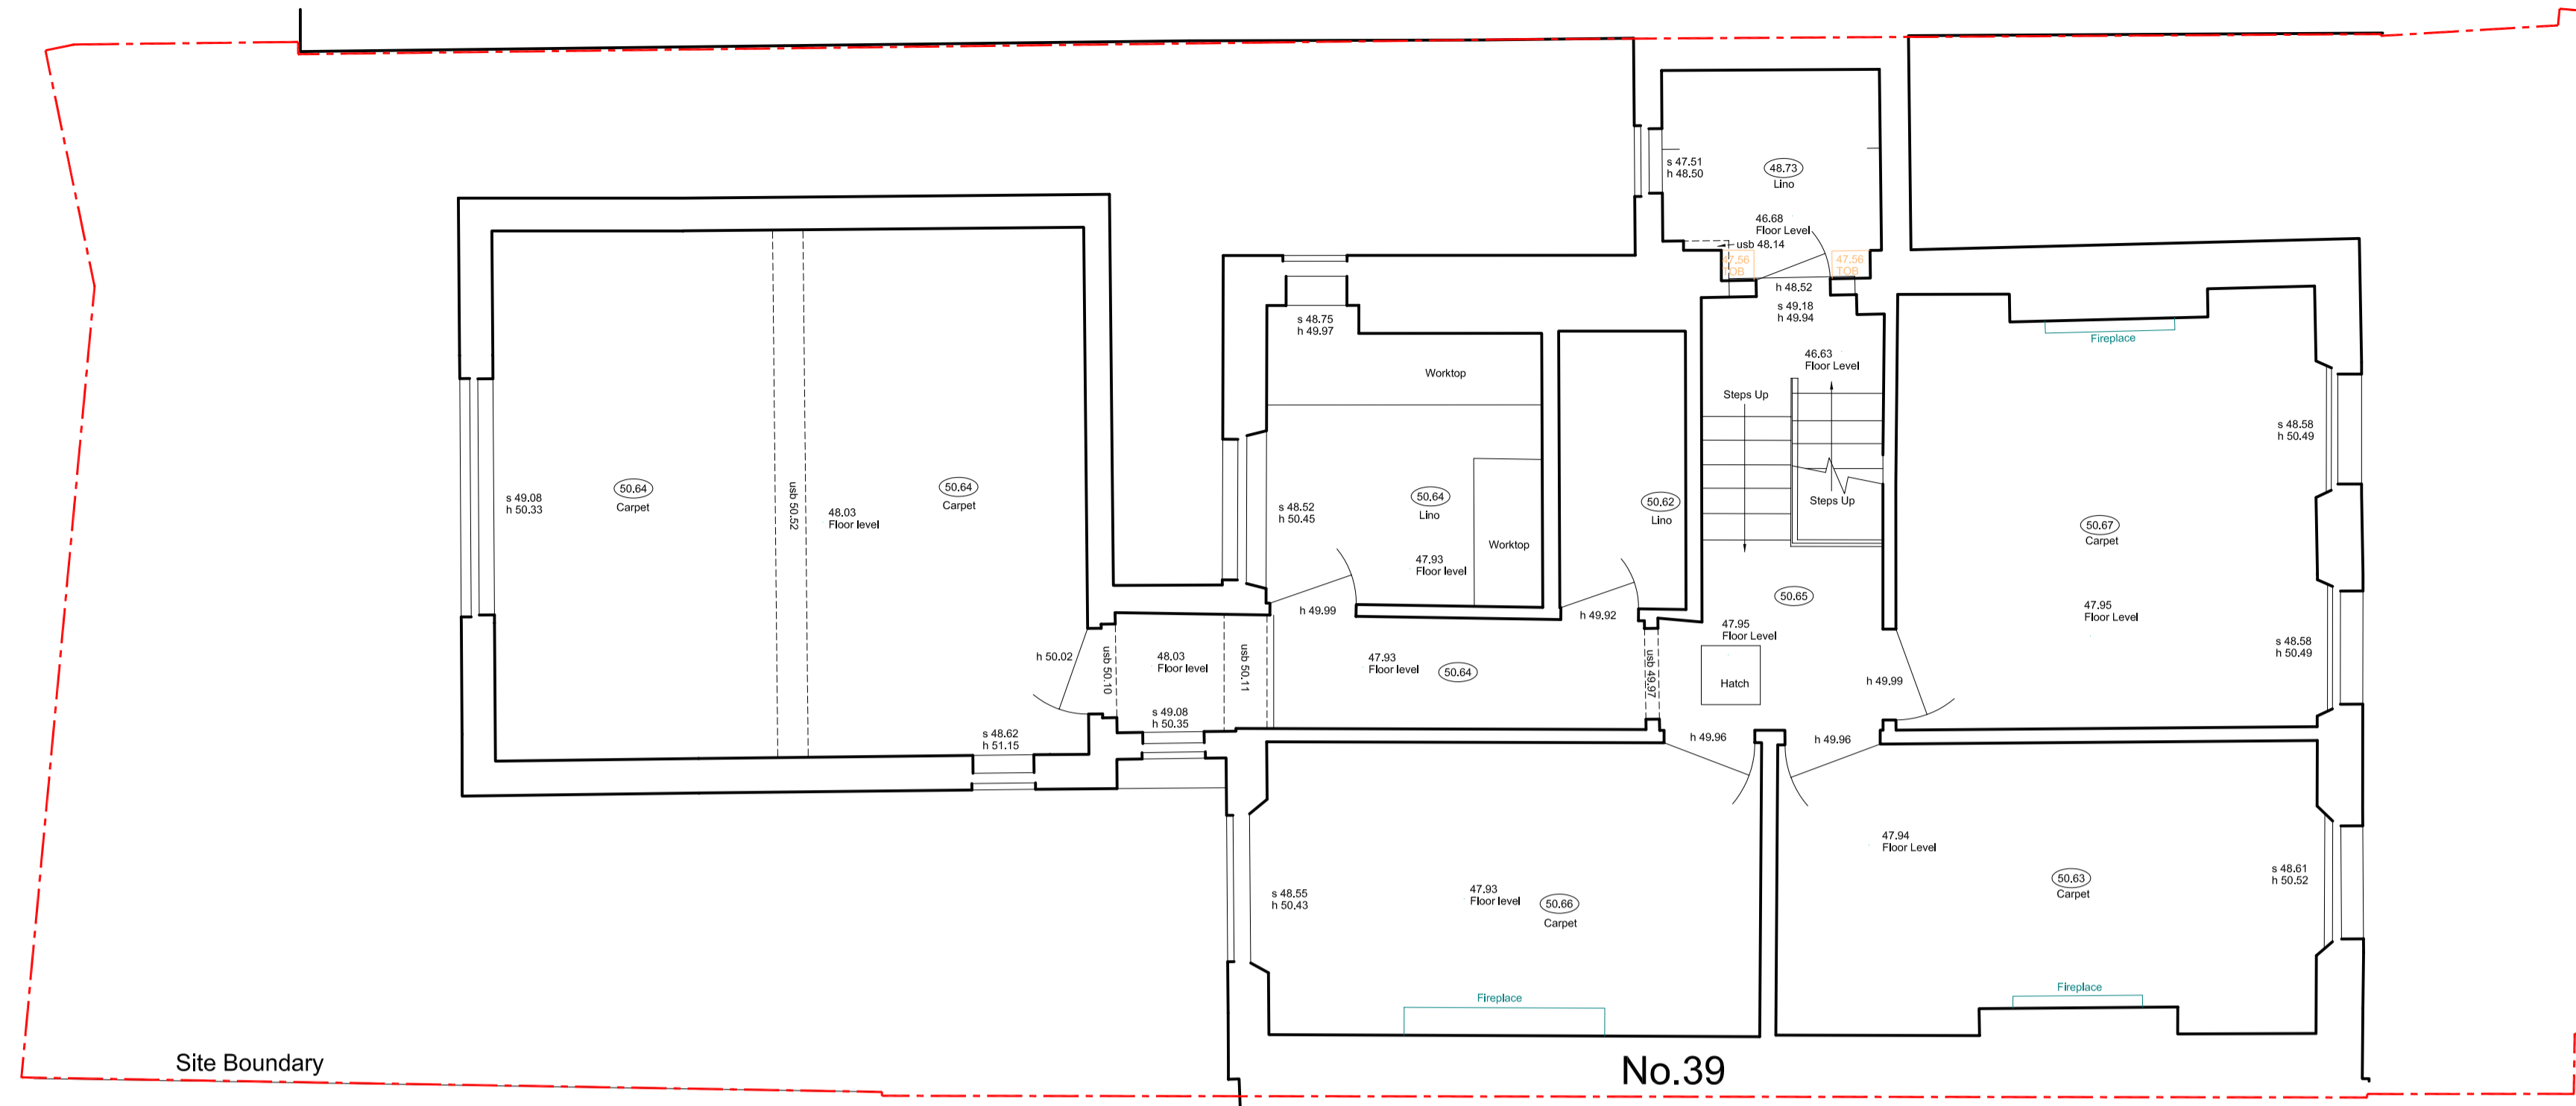

1 Existing First Floor Plan

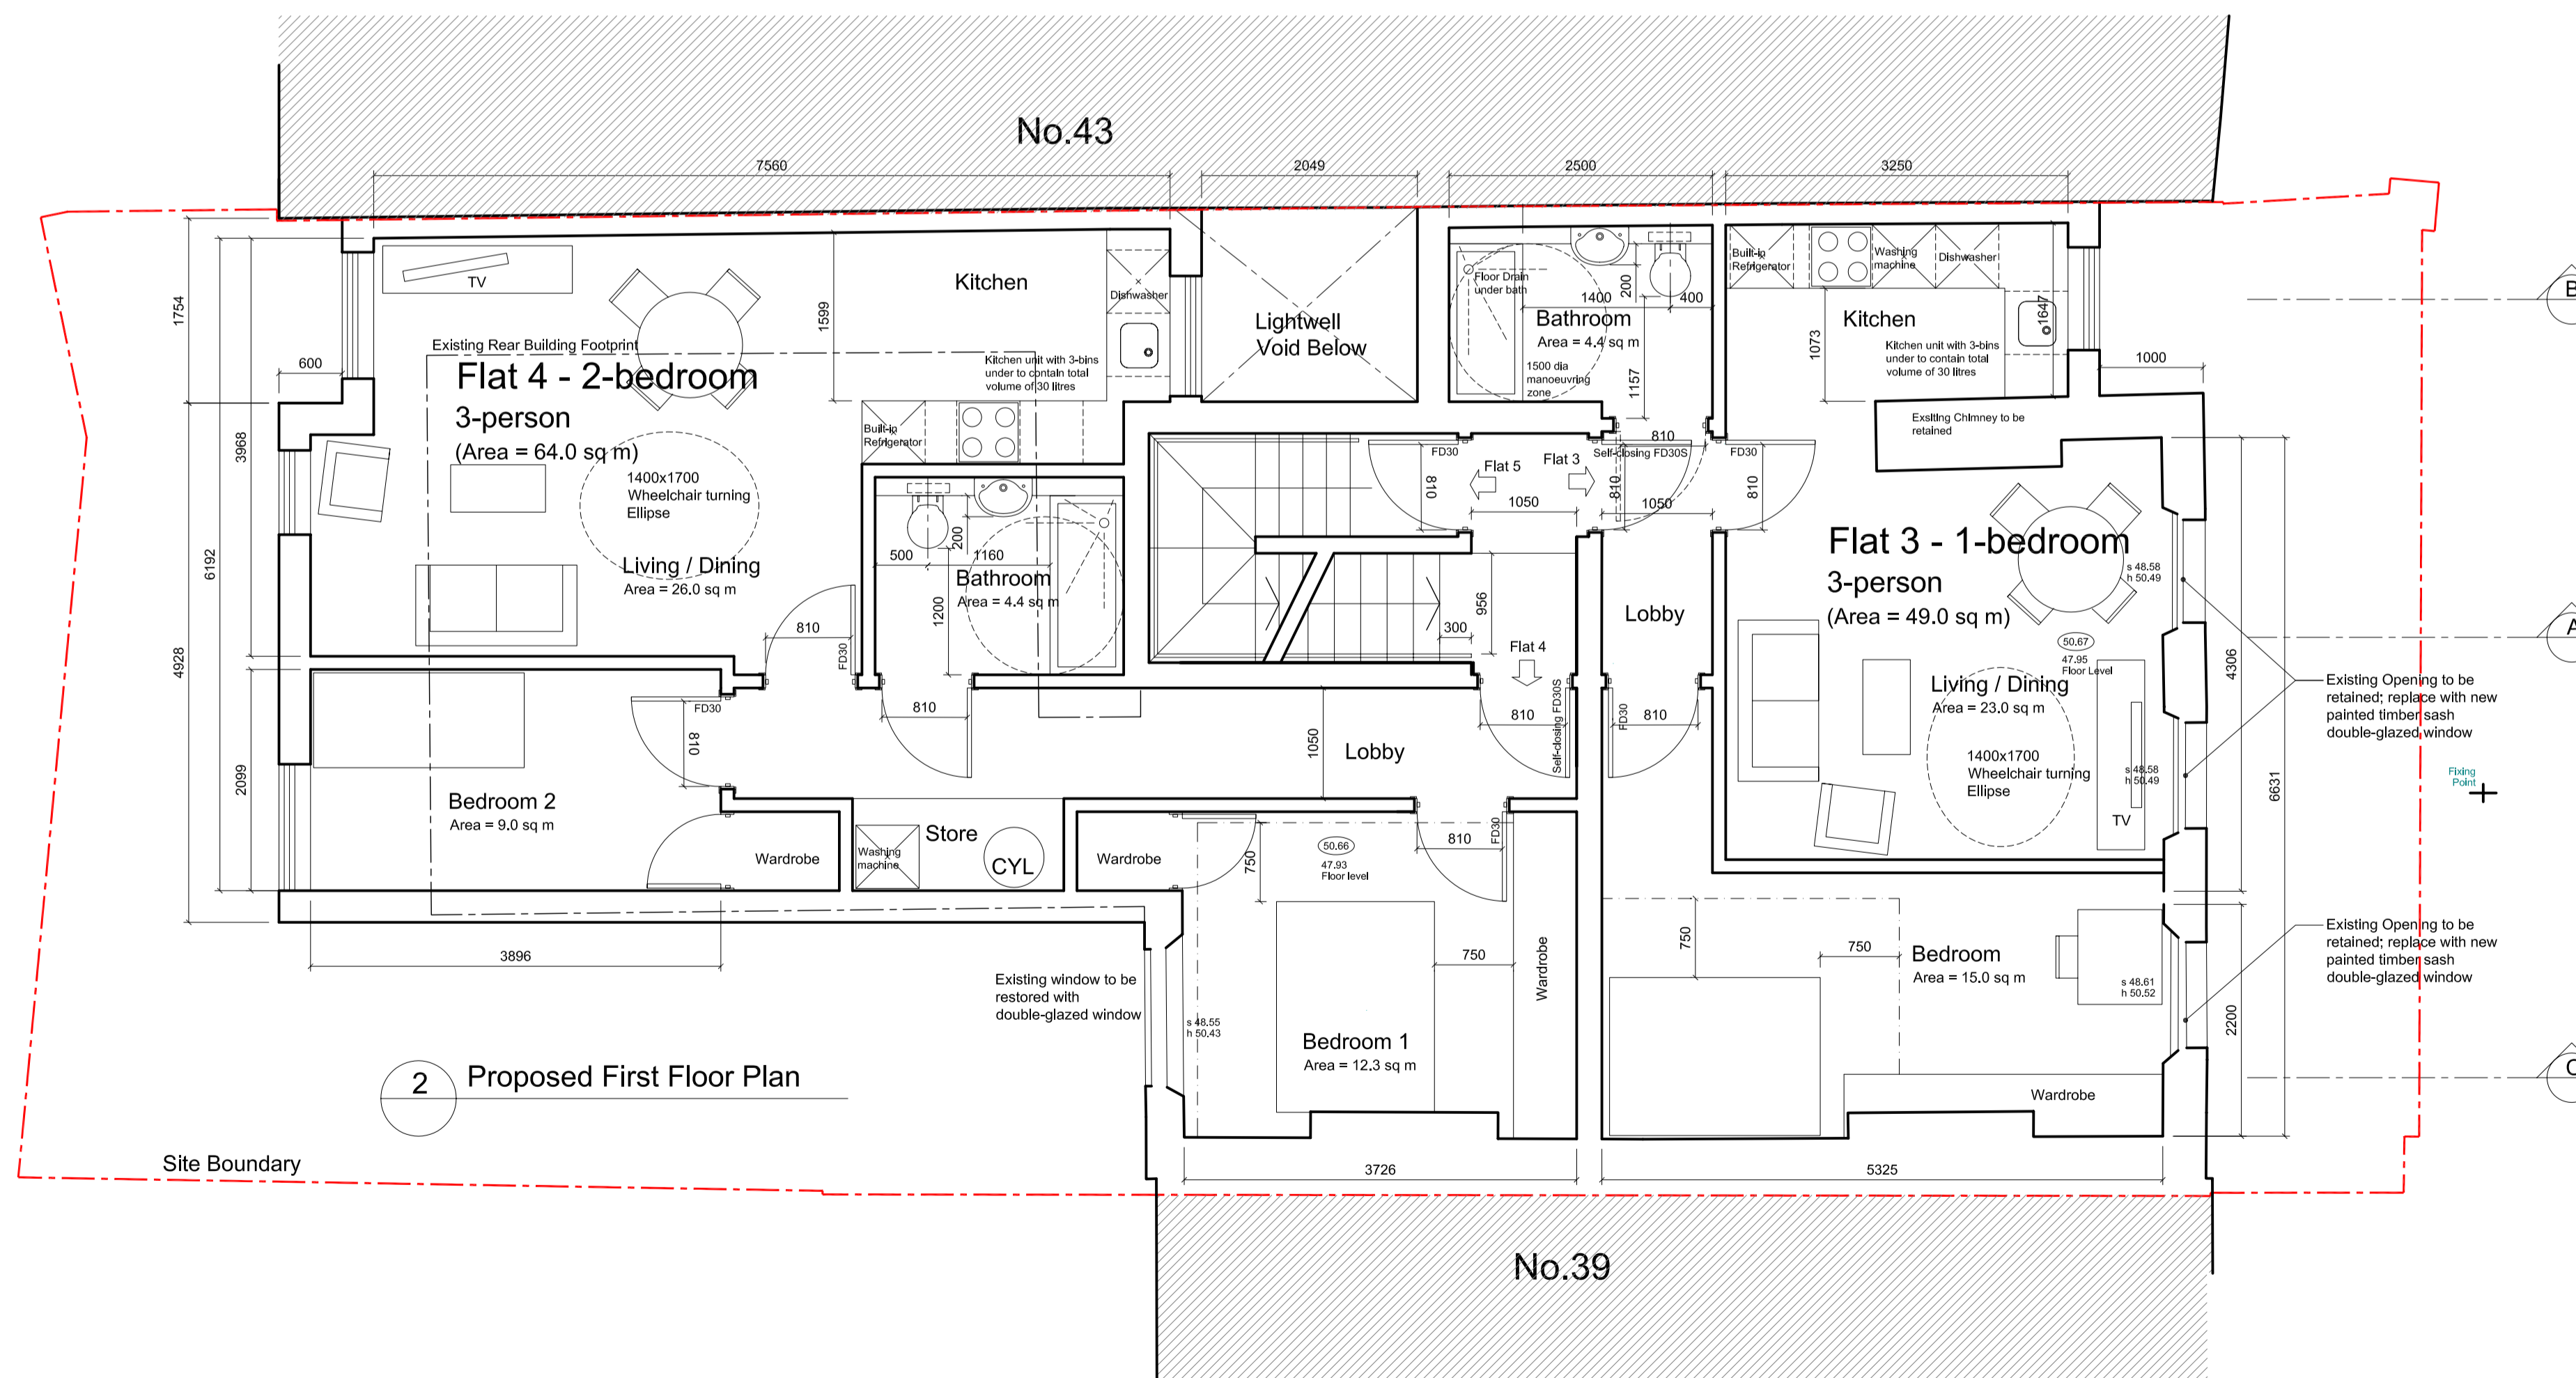

2 Proposed First Floor Plan

GENERAL NOTES

All dimensions are in millimetres

REVISION

REVISION	DATE	DESCRIPTION
A	MAR 13	Add rooflights to flat 8 & 9 living area
B	JUN 13	Add Site Boundary
C	JUL 13	Add Existing First Floor Plan
D	OCT 13	Change Internal Layout and Add Annotation for Lifetime home standards

Ko and Partners

Unit 6
1-3 Upper Richmond Road
London SW15 2RF
T 020 8874 0758
F 0870 792 3742
E postbox@koandpartners.co.uk

Project: 41 Fortress Road, London NW5 1AD

EXISTING AND PROPOSED FIRST FLOOR PLANS

394-A-004
Date: OCT 2013

Revision: **D**
Scale: 1:50@A1

FOR APPROVAL

Client:
Leycam Ltd